


**Primary Comparison (continued)**

Time (hours)	Link E-1 (cfs)	Link P-1 (cfs)
70.20	0.00	0.00
70.25	0.00	0.00
70.30	0.00	0.00
70.35	0.00	0.00
70.40	0.00	0.00
70.45	0.00	0.00
70.50	0.00	0.00
70.55	0.00	0.00
70.60	0.00	0.00
70.65	0.00	0.00
70.70	0.00	0.00
70.75	0.00	0.00
70.80	0.00	0.00
70.85	0.00	0.00
70.90	0.00	0.00
70.95	0.00	0.00
71.00	0.00	0.00
71.05	0.00	0.00
71.10	0.00	0.00
71.15	0.00	0.00
71.20	0.00	0.00
71.25	0.00	0.00
71.30	0.00	0.00
71.35	0.00	0.00
71.40	0.00	0.00
71.45	0.00	0.00
71.50	0.00	0.00
71.55	0.00	0.00
71.60	0.00	0.00
71.65	0.00	0.00
71.70	0.00	0.00
71.75	0.00	0.00
71.80	0.00	0.00
71.85	0.00	0.00
71.90	0.00	0.00
71.95	0.00	0.00
72.00	0.00	0.00

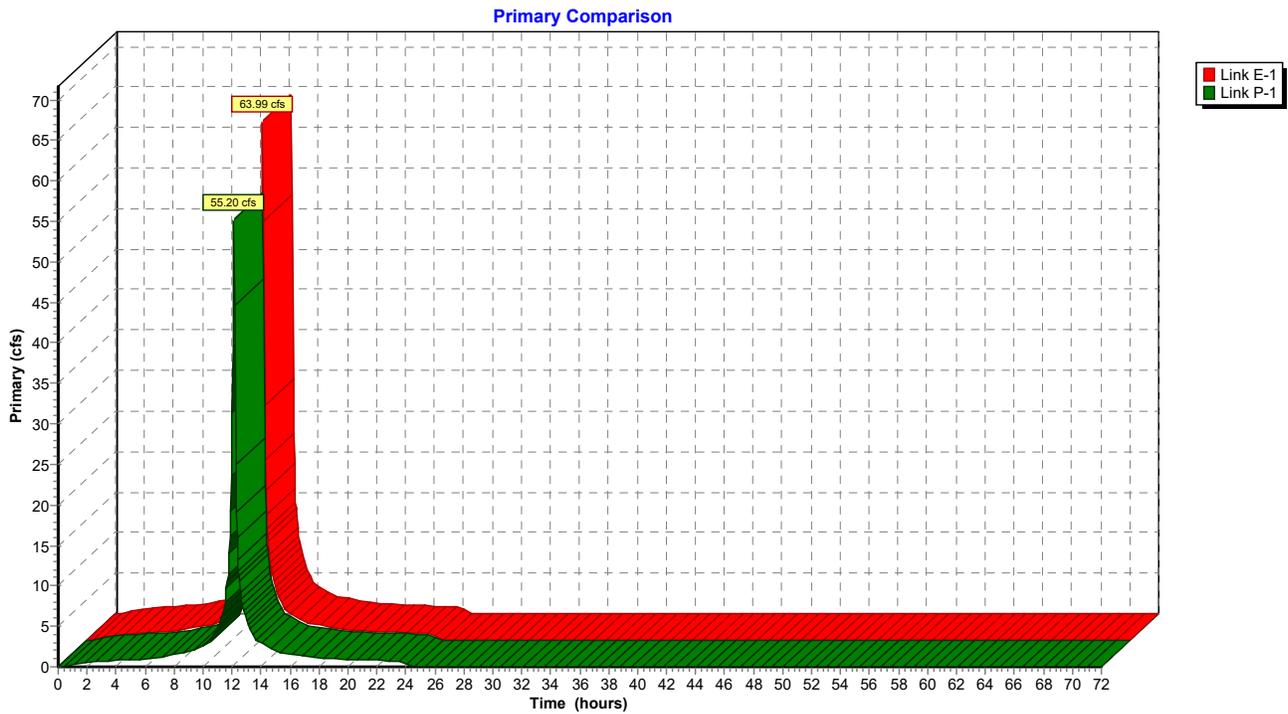

**Primary Comparison**

Time (hours)	Link E-1 (cfs)	Link P-1 (cfs)	Time (hours)	Link E-1 (cfs)	Link P-1 (cfs)	Time (hours)	Link E-1 (cfs)	Link P-1 (cfs)
0.00	0.00	0.00	2.60	0.25	0.21	5.20	0.46	0.39
0.05	0.00	0.00	2.65	0.25	0.22	5.25	0.46	0.39
0.10	0.00	0.00	2.70	0.26	0.22	5.30	0.47	0.40
0.15	0.00	0.00	2.75	0.27	0.22	5.35	0.47	0.40
0.20	0.00	0.00	2.80	0.27	0.23	5.40	0.47	0.40
0.25	0.00	0.00	2.85	0.28	0.23	5.45	0.48	0.40
0.30	0.00	0.00	2.90	0.28	0.24	5.50	0.48	0.41
0.35	0.00	0.00	2.95	0.29	0.24	5.55	0.48	0.41
0.40	0.00	0.00	3.00	0.29	0.24	5.60	0.49	0.41
0.45	0.00	0.00	3.05	0.29	0.25	5.65	0.49	0.41
0.50	0.00	0.00	3.10	0.30	0.25	5.70	0.49	0.42
0.55	0.00	0.00	3.15	0.31	0.26	5.75	0.50	0.42
0.60	0.00	0.00	3.20	0.31	0.26	5.80	0.50	0.42
0.65	0.00	0.00	3.25	0.31	0.27	5.85	0.50	0.42
0.70	0.00	0.00	3.30	0.32	0.27	5.90	0.50	0.43
0.75	0.00	0.00	3.35	0.32	0.27	5.95	0.51	0.43
0.80	0.00	0.00	3.40	0.33	0.28	6.00	0.51	0.43
0.85	0.00	0.00	3.45	0.33	0.28	6.05	0.51	0.43
0.90	0.00	0.00	3.50	0.34	0.28	6.10	0.52	0.44
0.95	0.01	0.01	3.55	0.34	0.29	6.15	0.53	0.45
1.00	0.02	0.02	3.60	0.35	0.29	6.20	0.54	0.45
1.05	0.03	0.02	3.65	0.35	0.29	6.25	0.55	0.46
1.10	0.04	0.03	3.70	0.35	0.30	6.30	0.55	0.47
1.15	0.05	0.04	3.75	0.36	0.30	6.35	0.56	0.47
1.20	0.06	0.05	3.80	0.36	0.30	6.40	0.57	0.48
1.25	0.06	0.05	3.85	0.36	0.31	6.45	0.58	0.49
1.30	0.07	0.06	3.90	0.37	0.31	6.50	0.58	0.49
1.35	0.08	0.07	3.95	0.37	0.32	6.55	0.59	0.50
1.40	0.09	0.08	4.00	0.38	0.32	6.60	0.60	0.51
1.45	0.10	0.08	4.05	0.38	0.32	6.65	0.61	0.51
1.50	0.11	0.09	4.10	0.39	0.33	6.70	0.62	0.52
1.55	0.11	0.10	4.15	0.39	0.33	6.75	0.62	0.53
1.60	0.12	0.10	4.20	0.39	0.33	6.80	0.63	0.53
1.65	0.13	0.11	4.25	0.40	0.33	6.85	0.64	0.54
1.70	0.14	0.12	4.30	0.40	0.34	6.90	0.65	0.55
1.75	0.14	0.12	4.35	0.40	0.34	6.95	0.66	0.55
1.80	0.15	0.13	4.40	0.41	0.34	7.00	0.67	0.56
1.85	0.16	0.13	4.45	0.41	0.35	7.05	0.67	0.57
1.90	0.17	0.14	4.50	0.41	0.35	7.10	0.68	0.58
1.95	0.17	0.14	4.55	0.42	0.35	7.15	0.69	0.58
2.00	0.18	0.15	4.60	0.42	0.36	7.20	0.70	0.59
2.05	0.18	0.16	4.65	0.43	0.36	7.25	0.71	0.60
2.10	0.19	0.16	4.70	0.43	0.36	7.30	0.71	0.60
2.15	0.20	0.17	4.75	0.43	0.36	7.35	0.72	0.61
2.20	0.20	0.17	4.80	0.44	0.37	7.40	0.73	0.62
2.25	0.21	0.18	4.85	0.44	0.37	7.45	0.74	0.62
2.30	0.22	0.18	4.90	0.44	0.37	7.50	0.75	0.63
2.35	0.22	0.19	4.95	0.45	0.38	7.55	0.75	0.64
2.40	0.23	0.19	5.00	0.45	0.38	7.60	0.76	0.64
2.45	0.23	0.20	5.05	0.45	0.38	7.65	0.77	0.65
2.50	0.24	0.20	5.10	0.46	0.38	7.70	0.78	0.66
2.55	0.24	0.21	5.15	0.46	0.39	7.75	0.79	0.66

**Primary Comparison (continued)**

Time (hours)	Link E-1 (cfs)	Link P-1 (cfs)	Time (hours)	Link E-1 (cfs)	Link P-1 (cfs)	Time (hours)	Link E-1 (cfs)	Link P-1 (cfs)
7.80	0.80	0.67	10.40	1.74	1.48	13.00	3.39	2.92
7.85	0.80	0.68	10.45	1.77	1.50	13.05	3.23	2.78
7.90	0.81	0.69	10.50	1.80	1.53	13.10	3.03	2.61
7.95	0.82	0.69	10.55	1.85	1.57	13.15	2.90	2.50
8.00	0.83	0.70	10.60	1.94	1.65	13.20	2.78	2.39
8.05	0.84	0.71	10.65	2.03	1.73	13.25	2.69	2.32
8.10	0.85	0.72	10.70	2.14	1.82	13.30	2.57	2.22
8.15	0.85	0.72	10.75	2.23	1.89	13.35	2.49	2.14
8.20	0.86	0.73	10.80	2.34	1.99	13.40	2.37	2.04
8.25	0.87	0.73	10.85	2.42	2.06	13.45	2.29	1.97
8.30	0.88	0.74	10.90	2.53	2.16	13.50	2.17	1.87
8.35	0.89	0.75	10.95	2.62	2.23	13.55	2.08	1.80
8.40	0.90	0.76	11.00	2.73	2.33	13.60	1.97	1.70
8.45	0.90	0.76	11.05	2.84	2.42	13.65	1.91	1.64
8.50	0.91	0.77	11.10	3.03	2.58	13.70	1.86	1.61
8.55	0.92	0.78	11.15	3.18	2.71	13.75	1.84	1.58
8.60	0.93	0.78	11.20	3.37	2.87	13.80	1.81	1.56
8.65	0.94	0.79	11.25	3.52	3.00	13.85	1.78	1.54
8.70	0.95	0.80	11.30	3.72	3.17	13.90	1.75	1.51
8.75	0.95	0.81	11.35	3.88	3.31	13.95	1.72	1.49
8.80	0.96	0.81	11.40	4.07	3.47	14.00	1.70	1.46
8.85	0.97	0.82	11.45	4.23	3.61	14.05	1.67	1.44
8.90	0.98	0.83	11.50	4.43	3.78	14.10	1.64	1.41
8.95	0.98	0.83	11.55	4.78	4.08	14.15	1.62	1.39
9.00	0.99	0.84	11.60	5.56	4.75	14.20	1.59	1.37
9.05	1.01	0.85	11.65	6.03	5.16	14.25	1.56	1.35
9.10	1.04	0.88	11.70	6.32	5.41	14.30	1.53	1.32
9.15	1.06	0.90	11.75	6.84	5.84	14.35	1.51	1.30
9.20	1.09	0.92	11.80	8.02	6.86	14.40	1.48	1.27
9.25	1.11	0.94	11.85	9.21	7.88	14.45	1.45	1.25
9.30	1.14	0.97	11.90	11.08	9.48	14.50	1.42	1.23
9.35	1.17	0.99	11.95	13.48	11.55	14.55	1.40	1.20
9.40	1.20	1.01	12.00	18.05	15.46	14.60	1.37	1.18
9.45	1.22	1.03	12.05	22.75	19.50	14.65	1.34	1.16
9.50	1.25	1.06	12.10	30.34	26.03	14.70	1.31	1.13
9.55	1.27	1.08	12.15	<b>30.58</b>	<b>26.26</b>	14.75	1.29	1.11
9.60	1.30	1.11	12.20	20.71	17.79	14.80	1.26	1.09
9.65	1.33	1.13	12.25	14.41	12.38	14.85	1.24	1.06
9.70	1.36	1.15	12.30	11.01	9.47	14.90	1.20	1.04
9.75	1.38	1.17	12.35	9.21	7.92	14.95	1.18	1.01
9.80	1.41	1.20	12.40	7.63	6.57	15.00	1.15	0.99
9.85	1.44	1.22	12.45	6.83	5.88	15.05	1.12	0.97
9.90	1.47	1.25	12.50	6.46	5.56	15.10	1.09	0.94
9.95	1.49	1.27	12.55	6.06	5.21	15.15	1.08	0.93
10.00	1.52	1.29	12.60	5.26	4.53	15.20	1.06	0.92
10.05	1.55	1.31	12.65	4.77	4.11	15.25	1.05	0.91
10.10	1.58	1.34	12.70	4.48	3.86	15.30	1.05	0.90
10.15	1.60	1.36	12.75	4.30	3.70	15.35	1.04	0.90
10.20	1.63	1.39	12.80	4.09	3.52	15.40	1.03	0.89
10.25	1.66	1.41	12.85	3.94	3.39	15.45	1.03	0.88
10.30	1.69	1.44	12.90	3.74	3.22	15.50	1.02	0.88
10.35	1.71	1.46	12.95	3.58	3.08	15.55	1.01	0.87

**Primary Comparison (continued)**

Time (hours)	Link E-1 (cfs)	Link P-1 (cfs)	Time (hours)	Link E-1 (cfs)	Link P-1 (cfs)	Time (hours)	Link E-1 (cfs)	Link P-1 (cfs)
15.60	1.00	0.86	18.20	0.61	0.52	20.80	0.51	0.44
15.65	0.99	0.86	18.25	0.60	0.52	20.85	0.50	0.43
15.70	0.99	0.85	18.30	0.60	0.52	20.90	0.50	0.43
15.75	0.98	0.84	18.35	0.60	0.52	20.95	0.50	0.43
15.80	0.97	0.84	18.40	0.60	0.52	21.00	0.50	0.43
15.85	0.96	0.83	18.45	0.60	0.51	21.05	0.50	0.43
15.90	0.95	0.82	18.50	0.59	0.51	21.10	0.49	0.42
15.95	0.95	0.82	18.55	0.59	0.51	21.15	0.49	0.42
16.00	0.94	0.81	18.60	0.59	0.51	21.20	0.49	0.42
16.05	0.93	0.80	18.65	0.59	0.51	21.25	0.49	0.42
16.10	0.93	0.80	18.70	0.59	0.51	21.30	0.49	0.42
16.15	0.92	0.79	18.75	0.58	0.50	21.35	0.48	0.42
16.20	0.91	0.78	18.80	0.58	0.50	21.40	0.48	0.42
16.25	0.90	0.78	18.85	0.58	0.50	21.45	0.48	0.42
16.30	0.89	0.77	18.90	0.58	0.50	21.50	0.48	0.41
16.35	0.89	0.76	18.95	0.58	0.50	21.55	0.48	0.41
16.40	0.88	0.76	19.00	0.57	0.50	21.60	0.47	0.41
16.45	0.87	0.75	19.05	0.57	0.49	21.65	0.47	0.41
16.50	0.86	0.74	19.10	0.57	0.49	21.70	0.47	0.41
16.55	0.85	0.74	19.15	0.57	0.49	21.75	0.47	0.40
16.60	0.85	0.73	19.20	0.57	0.49	21.80	0.47	0.40
16.65	0.84	0.72	19.25	0.57	0.49	21.85	0.47	0.40
16.70	0.83	0.72	19.30	0.56	0.49	21.90	0.46	0.40
16.75	0.82	0.71	19.35	0.56	0.48	21.95	0.46	0.40
16.80	0.82	0.70	19.40	0.56	0.48	22.00	0.46	0.40
16.85	0.81	0.70	19.45	0.56	0.48	22.05	0.46	0.39
16.90	0.80	0.69	19.50	0.56	0.48	22.10	0.45	0.39
16.95	0.79	0.68	19.55	0.55	0.48	22.15	0.45	0.39
17.00	0.78	0.68	19.60	0.55	0.48	22.20	0.45	0.39
17.05	0.78	0.67	19.65	0.55	0.47	22.25	0.45	0.39
17.10	0.77	0.66	19.70	0.55	0.47	22.30	0.45	0.39
17.15	0.76	0.66	19.75	0.55	0.47	22.35	0.44	0.38
17.20	0.75	0.65	19.80	0.54	0.47	22.40	0.44	0.38
17.25	0.75	0.64	19.85	0.54	0.47	22.45	0.44	0.38
17.30	0.74	0.64	19.90	0.54	0.47	22.50	0.44	0.38
17.35	0.73	0.63	19.95	0.54	0.46	22.55	0.44	0.38
17.40	0.72	0.62	20.00	0.54	0.46	22.60	0.44	0.38
17.45	0.71	0.62	20.05	0.53	0.46	22.65	0.43	0.37
17.50	0.71	0.61	20.10	0.53	0.46	22.70	0.43	0.37
17.55	0.70	0.60	20.15	0.53	0.46	22.75	0.43	0.37
17.60	0.69	0.60	20.20	0.53	0.46	22.80	0.43	0.37
17.65	0.68	0.59	20.25	0.53	0.45	22.85	0.43	0.37
17.70	0.68	0.58	20.30	0.52	0.45	22.90	0.43	0.37
17.75	0.67	0.58	20.35	0.52	0.45	22.95	0.42	0.36
17.80	0.66	0.57	20.40	0.52	0.45	23.00	0.42	0.36
17.85	0.66	0.56	20.45	0.52	0.45	23.05	0.42	0.36
17.90	0.65	0.56	20.50	0.52	0.45	23.10	0.42	0.36
17.95	0.64	0.55	20.55	0.51	0.44	23.15	0.42	0.36
18.00	0.63	0.54	20.60	0.51	0.44	23.20	0.41	0.36
18.05	0.62	0.54	20.65	0.51	0.44	23.25	0.41	0.35
18.10	0.61	0.53	20.70	0.51	0.44	23.30	0.41	0.35
18.15	0.61	0.53	20.75	0.51	0.44	23.35	0.41	0.35

**Primary Comparison (continued)**

Time (hours)	Link E-1 (cfs)	Link P-1 (cfs)	Time (hours)	Link E-1 (cfs)	Link P-1 (cfs)	Time (hours)	Link E-1 (cfs)	Link P-1 (cfs)
23.40	0.40	0.35	26.00	0.00	0.00	28.60	0.00	0.00
23.45	0.40	0.35	26.05	0.00	0.00	28.65	0.00	0.00
23.50	0.40	0.35	26.10	0.00	0.00	28.70	0.00	0.00
23.55	0.40	0.34	26.15	0.00	0.00	28.75	0.00	0.00
23.60	0.40	0.34	26.20	0.00	0.00	28.80	0.00	0.00
23.65	0.40	0.34	26.25	0.00	0.00	28.85	0.00	0.00
23.70	0.39	0.34	26.30	0.00	0.00	28.90	0.00	0.00
23.75	0.39	0.34	26.35	0.00	0.00	28.95	0.00	0.00
23.80	0.39	0.33	26.40	0.00	0.00	29.00	0.00	0.00
23.85	0.39	0.33	26.45	0.00	0.00	29.05	0.00	0.00
23.90	0.39	0.33	26.50	0.00	0.00	29.10	0.00	0.00
23.95	0.39	0.33	26.55	0.00	0.00	29.15	0.00	0.00
24.00	0.38	0.33	26.60	0.00	0.00	29.20	0.00	0.00
24.05	0.32	0.28	26.65	0.00	0.00	29.25	0.00	0.00
24.10	0.14	0.12	26.70	0.00	0.00	29.30	0.00	0.00
24.15	0.04	0.04	26.75	0.00	0.00	29.35	0.00	0.00
24.20	0.01	0.01	26.80	0.00	0.00	29.40	0.00	0.00
24.25	0.00	0.00	26.85	0.00	0.00	29.45	0.00	0.00
24.30	0.00	0.00	26.90	0.00	0.00	29.50	0.00	0.00
24.35	0.00	0.00	26.95	0.00	0.00	29.55	0.00	0.00
24.40	0.00	0.00	27.00	0.00	0.00	29.60	0.00	0.00
24.45	0.00	0.00	27.05	0.00	0.00	29.65	0.00	0.00
24.50	0.00	0.00	27.10	0.00	0.00	29.70	0.00	0.00
24.55	0.00	0.00	27.15	0.00	0.00	29.75	0.00	0.00
24.60	0.00	0.00	27.20	0.00	0.00	29.80	0.00	0.00
24.65	0.00	0.00	27.25	0.00	0.00	29.85	0.00	0.00
24.70	0.00	0.00	27.30	0.00	0.00	29.90	0.00	0.00
24.75	0.00	0.00	27.35	0.00	0.00	29.95	0.00	0.00
24.80	0.00	0.00	27.40	0.00	0.00	30.00	0.00	0.00
24.85	0.00	0.00	27.45	0.00	0.00	30.05	0.00	0.00
24.90	0.00	0.00	27.50	0.00	0.00	30.10	0.00	0.00
24.95	0.00	0.00	27.55	0.00	0.00	30.15	0.00	0.00
25.00	0.00	0.00	27.60	0.00	0.00	30.20	0.00	0.00
25.05	0.00	0.00	27.65	0.00	0.00	30.25	0.00	0.00
25.10	0.00	0.00	27.70	0.00	0.00	30.30	0.00	0.00
25.15	0.00	0.00	27.75	0.00	0.00	30.35	0.00	0.00
25.20	0.00	0.00	27.80	0.00	0.00	30.40	0.00	0.00
25.25	0.00	0.00	27.85	0.00	0.00	30.45	0.00	0.00
25.30	0.00	0.00	27.90	0.00	0.00	30.50	0.00	0.00
25.35	0.00	0.00	27.95	0.00	0.00	30.55	0.00	0.00
25.40	0.00	0.00	28.00	0.00	0.00	30.60	0.00	0.00
25.45	0.00	0.00	28.05	0.00	0.00	30.65	0.00	0.00
25.50	0.00	0.00	28.10	0.00	0.00	30.70	0.00	0.00
25.55	0.00	0.00	28.15	0.00	0.00	30.75	0.00	0.00
25.60	0.00	0.00	28.20	0.00	0.00	30.80	0.00	0.00
25.65	0.00	0.00	28.25	0.00	0.00	30.85	0.00	0.00
25.70	0.00	0.00	28.30	0.00	0.00	30.90	0.00	0.00
25.75	0.00	0.00	28.35	0.00	0.00	30.95	0.00	0.00
25.80	0.00	0.00	28.40	0.00	0.00	31.00	0.00	0.00
25.85	0.00	0.00	28.45	0.00	0.00	31.05	0.00	0.00
25.90	0.00	0.00	28.50	0.00	0.00	31.10	0.00	0.00
25.95	0.00	0.00	28.55	0.00	0.00	31.15	0.00	0.00

**Primary Comparison (continued)**

Time (hours)	Link E-1 (cfs)	Link P-1 (cfs)	Time (hours)	Link E-1 (cfs)	Link P-1 (cfs)	Time (hours)	Link E-1 (cfs)	Link P-1 (cfs)
31.20	0.00	0.00	33.80	0.00	0.00	36.40	0.00	0.00
31.25	0.00	0.00	33.85	0.00	0.00	36.45	0.00	0.00
31.30	0.00	0.00	33.90	0.00	0.00	36.50	0.00	0.00
31.35	0.00	0.00	33.95	0.00	0.00	36.55	0.00	0.00
31.40	0.00	0.00	34.00	0.00	0.00	36.60	0.00	0.00
31.45	0.00	0.00	34.05	0.00	0.00	36.65	0.00	0.00
31.50	0.00	0.00	34.10	0.00	0.00	36.70	0.00	0.00
31.55	0.00	0.00	34.15	0.00	0.00	36.75	0.00	0.00
31.60	0.00	0.00	34.20	0.00	0.00	36.80	0.00	0.00
31.65	0.00	0.00	34.25	0.00	0.00	36.85	0.00	0.00
31.70	0.00	0.00	34.30	0.00	0.00	36.90	0.00	0.00
31.75	0.00	0.00	34.35	0.00	0.00	36.95	0.00	0.00
31.80	0.00	0.00	34.40	0.00	0.00	37.00	0.00	0.00
31.85	0.00	0.00	34.45	0.00	0.00	37.05	0.00	0.00
31.90	0.00	0.00	34.50	0.00	0.00	37.10	0.00	0.00
31.95	0.00	0.00	34.55	0.00	0.00	37.15	0.00	0.00
32.00	0.00	0.00	34.60	0.00	0.00	37.20	0.00	0.00
32.05	0.00	0.00	34.65	0.00	0.00	37.25	0.00	0.00
32.10	0.00	0.00	34.70	0.00	0.00	37.30	0.00	0.00
41.40	0.00	0.00	44.00	0.00	0.00	46.60	0.00	0.00
41.45	0.00	0.00	44.05	0.00	0.00	46.65	0.00	0.00
41.50	0.00	0.00	44.10	0.00	0.00	46.70	0.00	0.00
41.55	0.00	0.00	44.15	0.00	0.00	46.75	0.00	0.00

**Primary Comparison (continued)**

Time (hours)	Link E-1 (cfs)	Link P-1 (cfs)	Time (hours)	Link E-1 (cfs)	Link P-1 (cfs)	Time (hours)	Link E-1 (cfs)	Link P-1 (cfs)
46.80	0.00	0.00	49.40	0.00	0.00	52.00	0.00	0.00
46.85	0.00	0.00	49.45	0.00	0.00	52.05	0.00	0.00
46.90	0.00	0.00	49.50	0.00	0.00	52.10	0.00	0.00
46.95	0.00	0.00	49.55	0.00	0.00	52.15	0.00	0.00
47.00	0.00	0.00	49.60	0.00	0.00	52.20	0.00	0.00
47.05	0.00	0.00	49.65	0.00	0.00	52.25	0.00	0.00
47.10	0.00	0.00	49.70	0.00	0.00	52.30	0.00	0.00
47.15	0.00	0.00	49.75	0.00	0.00	52.35	0.00	0.00
47.20	0.00	0.00	49.80	0.00	0.00	52.40	0.00	0.00
47.25	0.00	0.00	49.85	0.00	0.00	52.45	0.00	0.00
47.30	0.00	0.00	49.90	0.00	0.00	52.50	0.00	0.00
47.35	0.00	0.00	49.95	0.00	0.00	52.55	0.00	0.00
47.40	0.00	0.00	50.00	0.00	0.00	52.60	0.00	0.00
47.45	0.00	0.00	50.05	0.00	0.00	52.65	0.00	0.00
47.50	0.00	0.00	50.10	0.00	0.00	52.70	0.00	0.00
47.55	0.00	0.00	50.15	0.00	0.00	52.75	0.00	0.00
47.60	0.00	0.00	50.20	0.00	0.00	52.80	0.00	0.00
47.65	0.00	0.00	50.25	0.00	0.00	52.85	0.00	0.00
47.70	0.00	0.00	50.30	0.00	0.00	52.90	0.00	0.00
47.75	0.00	0.00	50.35	0.00	0.00	52.95	0.00	0.00
47.80	0.00	0.00	50.40	0.00	0.00	53.00	0.00	0.00
47.85	0.00	0.00	50.45	0.00	0.00	53.05	0.00	0.00
47.90	0.00	0.00	50.50	0.00	0.00	53.10	0.00	0.00
47.95	0.00	0.00	50.55	0.00	0.00	53.15	0.00	0.00
48.00	0.00	0.00	50.60	0.00	0.00	53.20	0.00	0.00
48.05	0.00	0.00	50.65	0.00	0.00	53.25	0.00	0.00
48.10	0.00	0.00	50.70	0.00	0.00	53.30	0.00	0.00
48.15	0.00	0.00	50.75	0.00	0.00	53.35	0.00	0.00
48.20	0.00	0.00	50.80	0.00	0.00	53.40	0.00	0.00
48.25	0.00	0.00	50.85	0.00	0.00	53.45	0.00	0.00
48.30	0.00	0.00	50.90	0.00	0.00	53.50	0.00	0.00
48.35	0.00	0.00	50.95	0.00	0.00	53.55	0.00	0.00
48.40	0.00	0.00	51.00	0.00	0.00	53.60	0.00	0.00
48.45	0.00	0.00	51.05	0.00	0.00	53.65	0.00	0.00
48.50	0.00	0.00	51.10	0.00	0.00	53.70	0.00	0.00
48.55	0.00	0.00	51.15	0.00	0.00	53.75	0.00	0.00
48.60	0.00	0.00	51.20	0.00	0.00	53.80	0.00	0.00
48.65	0.00	0.00	51.25	0.00	0.00	53.85	0.00	0.00
48.70	0.00	0.00	51.30	0.00	0.00	53.90	0.00	0.00
48.75	0.00	0.00	51.35	0.00	0.00	53.95	0.00	0.00
48.80	0.00	0.00	51.40	0.00	0.00	54.00	0.00	0.00
48.85	0.00	0.00	51.45	0.00	0.00	54.05	0.00	0.00
48.90	0.00	0.00	51.50	0.00	0.00	54.10	0.00	0.00
48.95	0.00	0.00	51.55	0.00	0.00	54.15	0.00	0.00
49.00	0.00	0.00	51.60	0.00	0.00	54.20	0.00	0.00
49.05	0.00	0.00	51.65	0.00	0.00	54.25	0.00	0.00
49.10	0.00	0.00	51.70	0.00	0.00	54.30	0.00	0.00
49.15	0.00	0.00	51.75	0.00	0.00	54.35	0.00	0.00
49.20	0.00	0.00	51.80	0.00	0.00	54.40	0.00	0.00
49.25	0.00	0.00	51.85	0.00	0.00	54.45	0.00	0.00
49.30	0.00	0.00	51.90	0.00	0.00	54.50	0.00	0.00
49.35	0.00	0.00	51.95	0.00	0.00	54.55	0.00	0.00

**Primary Comparison (continued)**


Time (hours)	Link E-1 (cfs)	Link P-1 (cfs)	Time (hours)	Link E-1 (cfs)	Link P-1 (cfs)	Time (hours)	Link E-1 (cfs)	Link P-1 (cfs)
54.60	0.00	0.00	57.20	0.00	0.00	59.80	0.00	0.00
54.65	0.00	0.00	57.25	0.00	0.00	59.85	0.00	0.00
54.70	0.00	0.00	57.30	0.00	0.00	59.90	0.00	0.00
54.75	0.00	0.00	57.35	0.00	0.00	59.95	0.00	0.00
54.80	0.00	0.00	57.40	0.00	0.00	60.00	0.00	0.00
54.85	0.00	0.00	57.45	0.00	0.00	60.05	0.00	0.00
54.90	0.00	0.00	57.50	0.00	0.00	60.10	0.00	0.00
54.95	0.00	0.00	57.55	0.00	0.00	60.15	0.00	0.00
55.00	0.00	0.00	57.60	0.00	0.00	60.20	0.00	0.00
55.05	0.00	0.00	57.65	0.00	0.00	60.25	0.00	0.00
55.10	0.00	0.00	57.70	0.00	0.00	60.30	0.00	0.00
55.15	0.00	0.00	57.75	0.00	0.00	60.35	0.00	0.00
55.20	0.00	0.00	57.80	0.00	0.00	60.40	0.00	0.00
55.25	0.00	0.00	57.85	0.00	0.00	60.45	0.00	0.00
55.30	0.00	0.00	57.90	0.00	0.00	60.50	0.00	0.00
55.35	0.00	0.00	57.95	0.00	0.00	60.55	0.00	0.00
55.40	0.00	0.00	58.00	0.00	0.00	60.60	0.00	0.00
55.45	0.00	0.00	58.05	0.00	0.00	60.65	0.00	0.00
55.50	0.00	0.00	58.10	0.00	0.00	60.70	0.00	0.00
55.55	0.00	0.00	58.15	0.00	0.00	60.75	0.00	0.00
55.60	0.00	0.00	58.20	0.00	0.00	60.80	0.00	0.00
55.65	0.00	0.00	58.25	0.00	0.00	60.85	0.00	0.00
55.70	0.00	0.00	58.30	0.00	0.00	60.90	0.00	0.00
55.75	0.00	0.00	58.35	0.00	0.00	60.95	0.00	0.00
55.80	0.00	0.00	58.40	0.00	0.00	61.00	0.00	0.00
55.85	0.00	0.00	58.45	0.00	0.00	61.05	0.00	0.00
55.90	0.00	0.00	58.50	0.00	0.00	61.10	0.00	0.00
55.95	0.00	0.00	58.55	0.00	0.00	61.15	0.00	0.00
56.00	0.00	0.00	58.60	0.00	0.00	61.20	0.00	0.00
56.05	0.00	0.00	58.65	0.00	0.00	61.25	0.00	0.00
56.10	0.00	0.00	58.70	0.00	0.00	61.30	0.00	0.00
56.15	0.00	0.00	58.75	0.00	0.00	61.35	0.00	0.00
56.20	0.00	0.00	58.80	0.00	0.00	61.40	0.00	0.00
56.25	0.00	0.00	58.85	0.00	0.00	61.45	0.00	0.00
56.30	0.00	0.00	58.90	0.00	0.00	61.50	0.00	0.00
56.35	0.00	0.00	58.95	0.00	0.00	61.55	0.00	0.00
56.40	0.00	0.00	59.00	0.00	0.00	61.60	0.00	0.00
56.45	0.00	0.00	59.05	0.00	0.00	61.65	0.00	0.00
56.50	0.00	0.00	59.10	0.00	0.00	61.70	0.00	0.00
56.55	0.00	0.00	59.15	0.00	0.00	61.75	0.00	0.00
56.60	0.00	0.00	59.20	0.00	0.00	61.80	0.00	0.00
56.65	0.00	0.00	59.25	0.00	0.00	61.85	0.00	0.00
56.70	0.00	0.00	59.30	0.00	0.00	61.90	0.00	0.00
56.75	0.00	0.00	59.35	0.00	0.00	61.95	0.00	0.00
56.80	0.00	0.00	59.40	0.00	0.00	62.00	0.00	0.00
56.85	0.00	0.00	59.45	0.00	0.00	62.05	0.00	0.00
56.90	0.00	0.00	59.50	0.00	0.00	62.10	0.00	0.00
56.95	0.00	0.00	59.55	0.00	0.00	62.15	0.00	0.00
57.00	0.00	0.00	59.60	0.00	0.00	62.20	0.00	0.00
57.05	0.00	0.00	59.65	0.00	0.00	62.25	0.00	0.00
57.10	0.00	0.00	59.70	0.00	0.00	62.30	0.00	0.00
57.15	0.00	0.00	59.75	0.00	0.00	62.35	0.00	0.00


**Primary Comparison (continued)**

Time (hours)	Link E-1 (cfs)	Link P-1 (cfs)	Time (hours)	Link E-1 (cfs)	Link P-1 (cfs)	Time (hours)	Link E-1 (cfs)	Link P-1 (cfs)
62.40	0.00	0.00	65.00	0.00	0.00	67.60	0.00	0.00
62.45	0.00	0.00	65.05	0.00	0.00	67.65	0.00	0.00
62.50	0.00	0.00	65.10	0.00	0.00	67.70	0.00	0.00
62.55	0.00	0.00	65.15	0.00	0.00	67.75	0.00	0.00
62.60	0.00	0.00	65.20	0.00	0.00	67.80	0.00	0.00
62.65	0.00	0.00	65.25	0.00	0.00	67.85	0.00	0.00
62.70	0.00	0.00	65.30	0.00	0.00	67.90	0.00	0.00
62.75	0.00	0.00	65.35	0.00	0.00	67.95	0.00	0.00
62.80	0.00	0.00	65.40	0.00	0.00	68.00	0.00	0.00
62.85	0.00	0.00	65.45	0.00	0.00	68.05	0.00	0.00
62.90	0.00	0.00	65.50	0.00	0.00	68.10	0.00	0.00
62.95	0.00	0.00	65.55	0.00	0.00	68.15	0.00	0.00
63.00	0.00	0.00	65.60	0.00	0.00	68.20	0.00	0.00
63.05	0.00	0.00	65.65	0.00	0.00	68.25	0.00	0.00
63.10	0.00	0.00	65.70	0.00	0.00	68.30	0.00	0.00
63.15	0.00	0.00	65.75	0.00	0.00	68.35	0.00	0.00
63.20	0.00	0.00	65.80	0.00	0.00	68.40	0.00	0.00
63.25	0.00	0.00	65.85	0.00	0.00	68.45	0.00	0.00
63.30	0.00	0.00	65.90	0.00	0.00	68.50	0.00	0.00
63.35	0.00	0.00	65.95	0.00	0.00	68.55	0.00	0.00
63.40	0.00	0.00	66.00	0.00	0.00	68.60	0.00	0.00
63.45	0.00	0.00	66.05	0.00	0.00	68.65	0.00	0.00
63.50	0.00	0.00	66.10	0.00	0.00	68.70	0.00	0.00
63.55	0.00	0.00	66.15	0.00	0.00	68.75	0.00	0.00
63.60	0.00	0.00	66.20	0.00	0.00	68.80	0.00	0.00
63.65	0.00	0.00	66.25	0.00	0.00	68.85	0.00	0.00
63.70	0.00	0.00	66.30	0.00	0.00	68.90	0.00	0.00
63.75	0.00	0.00	66.35	0.00	0.00	68.95	0.00	0.00
63.80	0.00	0.00	66.40	0.00	0.00	69.00	0.00	0.00
63.85	0.00	0.00	66.45	0.00	0.00	69.05	0.00	0.00
63.90	0.00	0.00	66.50	0.00	0.00	69.10	0.00	0.00
63.95	0.00	0.00	66.55	0.00	0.00	69.15	0.00	0.00
64.00	0.00	0.00	66.60	0.00	0.00	69.20	0.00	0.00
64.05	0.00	0.00	66.65	0.00	0.00	69.25	0.00	0.00
64.10	0.00	0.00	66.70	0.00	0.00	69.30	0.00	0.00
64.15	0.00	0.00	66.75	0.00	0.00	69.35	0.00	0.00
64.20	0.00	0.00	66.80	0.00	0.00	69.40	0.00	0.00
64.25	0.00	0.00	66.85	0.00	0.00	69.45	0.00	0.00
64.30	0.00	0.00	66.90	0.00	0.00	69.50	0.00	0.00
64.35	0.00	0.00	66.95	0.00	0.00	69.55	0.00	0.00
64.40	0.00	0.00	67.00	0.00	0.00	69.60	0.00	0.00
64.45	0.00	0.00	67.05	0.00	0.00	69.65	0.00	0.00
64.50	0.00	0.00	67.10	0.00	0.00	69.70	0.00	0.00
64.55	0.00	0.00	67.15	0.00	0.00	69.75	0.00	0.00
64.60	0.00	0.00	67.20	0.00	0.00	69.80	0.00	0.00
64.65	0.00	0.00	67.25	0.00	0.00	69.85	0.00	0.00
64.70	0.00	0.00	67.30	0.00	0.00	69.90	0.00	0.00
64.75	0.00	0.00	67.35	0.00	0.00	69.95	0.00	0.00
64.80	0.00	0.00	67.40	0.00	0.00	70.00	0.00	0.00
64.85	0.00	0.00	67.45	0.00	0.00	70.05	0.00	0.00
64.90	0.00	0.00	67.50	0.00	0.00	70.10	0.00	0.00
64.95	0.00	0.00	67.55	0.00	0.00	70.15	0.00	0.00

**Primary Comparison (continued)**

Time (hours)	Link E-1 (cfs)	Link P-1 (cfs)
70.20	0.00	0.00
70.25	0.00	0.00
70.30	0.00	0.00
70.35	0.00	0.00
70.40	0.00	0.00
70.45	0.00	0.00
70.50	0.00	0.00
70.55	0.00	0.00
70.60	0.00	0.00
70.65	0.00	0.00
70.70	0.00	0.00
70.75	0.00	0.00
70.80	0.00	0.00
70.85	0.00	0.00
70.90	0.00	0.00
70.95	0.00	0.00
71.00	0.00	0.00
71.05	0.00	0.00
71.10	0.00	0.00
71.15	0.00	0.00
71.20	0.00	0.00
71.25	0.00	0.00
71.30	0.00	0.00
71.35	0.00	0.00
71.40	0.00	0.00
71.45	0.00	0.00
71.50	0.00	0.00
71.55	0.00	0.00
71.60	0.00	0.00
71.65	0.00	0.00
71.70	0.00	0.00
71.75	0.00	0.00
71.80	0.00	0.00
71.85	0.00	0.00
71.90	0.00	0.00
71.95	0.00	0.00
72.00	0.00	0.00

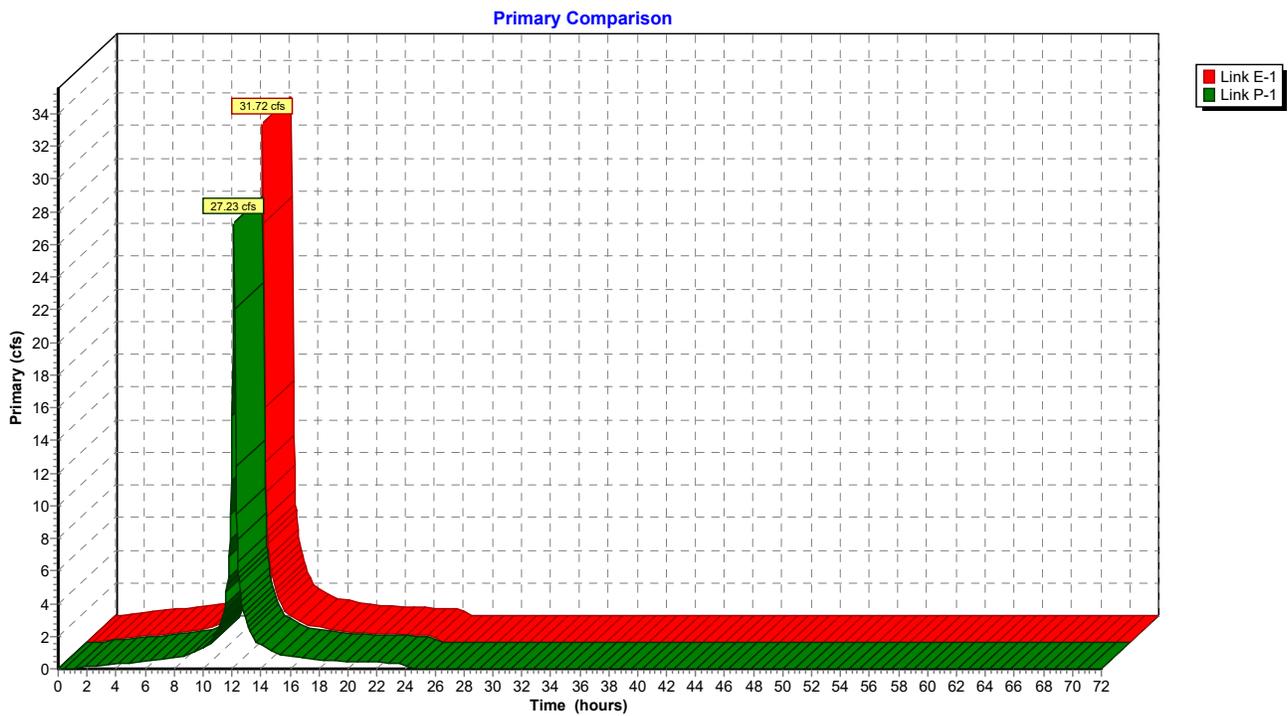

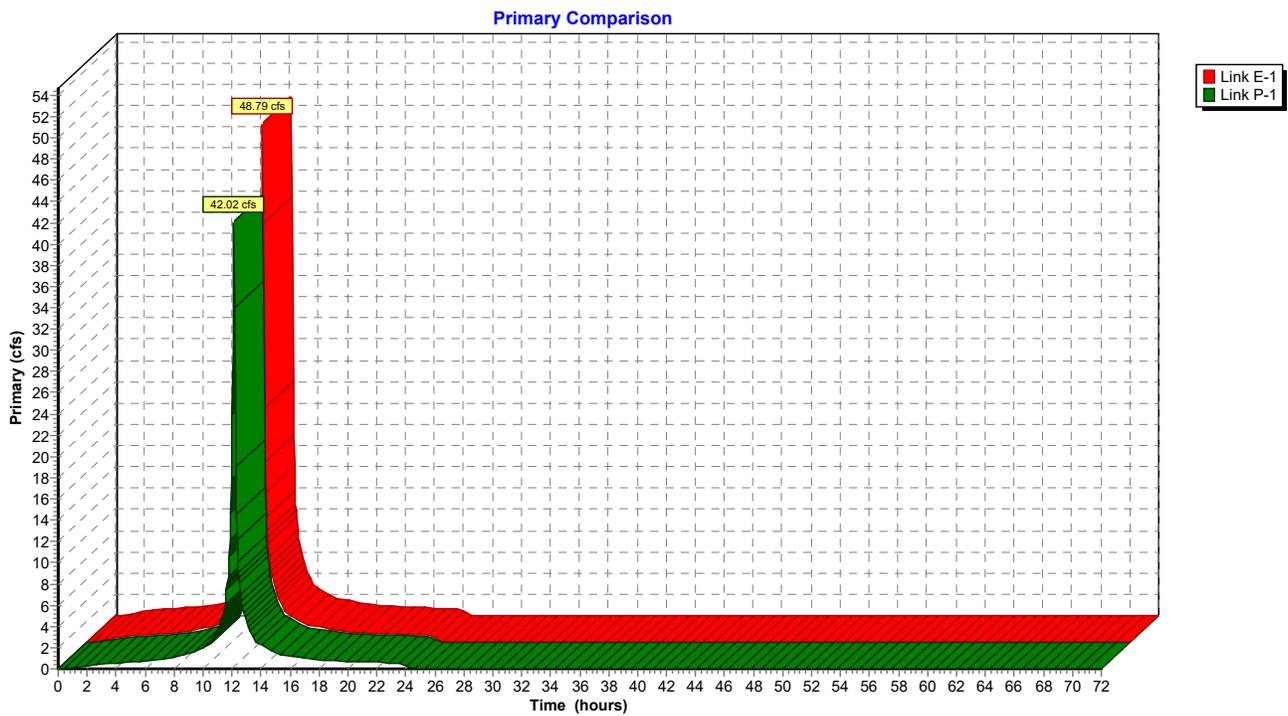

**Primary Comparison**

Time (hours)	Link E-1 (cfs)	Link P-1 (cfs)	Time (hours)	Link E-1 (cfs)	Link P-1 (cfs)	Time (hours)	Link E-1 (cfs)	Link P-1 (cfs)
0.00	0.00	0.00	2.60	0.50	0.42	5.20	0.78	0.66
0.05	0.00	0.00	2.65	0.51	0.43	5.25	0.78	0.66
0.10	0.00	0.00	2.70	0.51	0.43	5.30	0.79	0.67
0.15	0.00	0.00	2.75	0.52	0.44	5.35	0.79	0.67
0.20	0.00	0.00	2.80	0.53	0.44	5.40	0.80	0.67
0.25	0.00	0.00	2.85	0.53	0.45	5.45	0.80	0.67
0.30	0.00	0.00	2.90	0.54	0.46	5.50	0.80	0.68
0.35	0.00	0.00	2.95	0.55	0.46	5.55	0.81	0.68
0.40	0.00	0.00	3.00	0.55	0.47	5.60	0.81	0.68
0.45	0.00	0.00	3.05	0.56	0.47	5.65	0.81	0.69
0.50	0.00	0.00	3.10	0.57	0.48	5.70	0.82	0.69
0.55	0.00	0.00	3.15	0.57	0.48	5.75	0.82	0.70
0.60	0.00	0.00	3.20	0.58	0.49	5.80	0.83	0.70
0.65	0.01	0.01	3.25	0.59	0.49	5.85	0.83	0.70
0.70	0.03	0.03	3.30	0.59	0.50	5.90	0.84	0.71
0.75	0.05	0.04	3.35	0.60	0.50	5.95	0.84	0.71
0.80	0.07	0.06	3.40	0.60	0.51	6.00	0.84	0.71
0.85	0.09	0.08	3.45	0.61	0.51	6.05	0.85	0.72
0.90	0.11	0.09	3.50	0.62	0.52	6.10	0.86	0.73
0.95	0.13	0.11	3.55	0.62	0.53	6.15	0.87	0.74
1.00	0.14	0.12	3.60	0.63	0.53	6.20	0.89	0.75
1.05	0.16	0.14	3.65	0.63	0.53	6.25	0.90	0.76
1.10	0.18	0.15	3.70	0.64	0.54	6.30	0.91	0.77
1.15	0.19	0.16	3.75	0.64	0.54	6.35	0.92	0.78
1.20	0.21	0.18	3.80	0.65	0.55	6.40	0.94	0.79
1.25	0.22	0.19	3.85	0.65	0.55	6.45	0.94	0.80
1.30	0.24	0.20	3.90	0.66	0.56	6.50	0.96	0.81
1.35	0.25	0.21	3.95	0.66	0.56	6.55	0.97	0.82
1.40	0.26	0.22	4.00	0.67	0.56	6.60	0.98	0.83
1.45	0.28	0.23	4.05	0.67	0.57	6.65	0.99	0.84
1.50	0.29	0.24	4.10	0.68	0.57	6.70	1.01	0.85
1.55	0.30	0.25	4.15	0.68	0.58	6.75	1.02	0.86
1.60	0.31	0.26	4.20	0.69	0.58	6.80	1.03	0.87
1.65	0.32	0.27	4.25	0.69	0.58	6.85	1.04	0.88
1.70	0.34	0.28	4.30	0.70	0.59	6.90	1.06	0.89
1.75	0.35	0.29	4.35	0.70	0.59	6.95	1.07	0.90
1.80	0.36	0.30	4.40	0.71	0.60	7.00	1.08	0.92
1.85	0.37	0.31	4.45	0.71	0.60	7.05	1.09	0.93
1.90	0.38	0.32	4.50	0.72	0.60	7.10	1.10	0.94
1.95	0.39	0.33	4.55	0.72	0.61	7.15	1.12	0.95
2.00	0.40	0.34	4.60	0.73	0.61	7.20	1.13	0.96
2.05	0.41	0.34	4.65	0.73	0.62	7.25	1.14	0.97
2.10	0.42	0.35	4.70	0.73	0.62	7.30	1.15	0.98
2.15	0.43	0.36	4.75	0.74	0.62	7.35	1.17	0.99
2.20	0.44	0.37	4.80	0.74	0.63	7.40	1.18	1.00
2.25	0.44	0.37	4.85	0.75	0.63	7.45	1.19	1.01
2.30	0.45	0.38	4.90	0.75	0.64	7.50	1.20	1.02
2.35	0.46	0.39	4.95	0.76	0.64	7.55	1.21	1.03
2.40	0.47	0.39	5.00	0.76	0.64	7.60	1.23	1.04
2.45	0.48	0.40	5.05	0.77	0.65	7.65	1.24	1.05
2.50	0.48	0.41	5.10	0.77	0.65	7.70	1.25	1.06
2.55	0.49	0.41	5.15	0.77	0.65	7.75	1.26	1.07

**Primary Comparison (continued)**

Time (hours)	Link E-1 (cfs)	Link P-1 (cfs)	Time (hours)	Link E-1 (cfs)	Link P-1 (cfs)	Time (hours)	Link E-1 (cfs)	Link P-1 (cfs)
7.80	1.28	1.09	10.40	2.72	2.33	13.00	5.20	4.49
7.85	1.29	1.09	10.45	2.76	2.36	13.05	4.96	4.28
7.90	1.30	1.10	10.50	2.81	2.40	13.10	4.65	4.02
7.95	1.31	1.11	10.55	2.88	2.46	13.15	4.45	3.84
8.00	1.33	1.13	10.60	3.03	2.59	13.20	4.26	3.68
8.05	1.34	1.14	10.65	3.16	2.70	13.25	4.12	3.56
8.10	1.35	1.15	10.70	3.33	2.85	13.30	3.95	3.41
8.15	1.36	1.16	10.75	3.47	2.97	13.35	3.81	3.29
8.20	1.38	1.17	10.80	3.64	3.11	13.40	3.64	3.14
8.25	1.39	1.18	10.85	3.77	3.23	13.45	3.51	3.03
8.30	1.40	1.19	10.90	3.94	3.37	13.50	3.33	2.88
8.35	1.41	1.20	10.95	4.08	3.49	13.55	3.20	2.76
8.40	1.43	1.21	11.00	4.25	3.64	13.60	3.03	2.61
8.45	1.44	1.22	11.05	4.42	3.78	13.65	2.93	2.53
8.50	1.45	1.23	11.10	4.70	4.03	13.70	2.86	2.47
8.55	1.46	1.24	11.15	4.94	4.23	13.75	2.82	2.43
8.60	1.47	1.25	11.20	5.23	4.48	13.80	2.77	2.39
8.65	1.49	1.26	11.25	5.47	4.68	13.85	2.73	2.36
8.70	1.50	1.28	11.30	5.77	4.95	13.90	2.68	2.32
8.75	1.51	1.29	11.35	6.01	5.15	13.95	2.65	2.28
8.80	1.52	1.30	11.40	6.31	5.41	14.00	2.60	2.25
8.85	1.53	1.31	11.45	6.55	5.62	14.05	2.56	2.21
8.90	1.55	1.32	11.50	6.86	5.88	14.10	2.52	2.17
8.95	1.56	1.33	11.55	7.40	6.35	14.15	2.48	2.14
9.00	1.57	1.34	11.60	8.60	7.38	14.20	2.43	2.10
9.05	1.59	1.36	11.65	9.33	8.01	14.25	2.40	2.07
9.10	1.64	1.39	11.70	9.78	8.39	14.30	2.35	2.03
9.15	1.67	1.42	11.75	10.56	9.07	14.35	2.31	2.00
9.20	1.72	1.46	11.80	12.39	10.64	14.40	2.26	1.95
9.25	1.75	1.49	11.85	14.21	12.21	14.45	2.23	1.92
9.30	1.80	1.53	11.90	17.10	14.69	14.50	2.18	1.88
9.35	1.84	1.57	11.95	20.79	17.87	14.55	2.14	1.85
9.40	1.88	1.60	12.00	27.81	23.92	14.60	2.10	1.81
9.45	1.92	1.64	12.05	35.02	30.14	14.65	2.06	1.78
9.50	1.97	1.68	12.10	46.68	40.19	14.70	2.01	1.74
9.55	2.00	1.71	12.15	<b>47.01</b>	<b>40.50</b>	14.75	1.98	1.71
9.60	2.05	1.75	12.20	31.83	27.43	14.80	1.93	1.67
9.65	2.09	1.78	12.25	22.13	19.08	14.85	1.89	1.64
9.70	2.13	1.82	12.30	16.92	14.59	14.90	1.84	1.59
9.75	2.17	1.85	12.35	14.14	12.20	14.95	1.81	1.56
9.80	2.22	1.89	12.40	11.72	10.11	15.00	1.76	1.52
9.85	2.26	1.93	12.45	10.49	9.05	15.05	1.72	1.49
9.90	2.30	1.96	12.50	9.92	8.55	15.10	1.68	1.45
9.95	2.34	2.00	12.55	9.30	8.02	15.15	1.65	1.42
10.00	2.39	2.04	12.60	8.07	6.96	15.20	1.63	1.41
10.05	2.42	2.07	12.65	7.33	6.32	15.25	1.62	1.40
10.10	2.47	2.11	12.70	6.88	5.93	15.30	1.60	1.39
10.15	2.51	2.14	12.75	6.59	5.69	15.35	1.59	1.38
10.20	2.55	2.18	12.80	6.28	5.42	15.40	1.58	1.37
10.25	2.59	2.21	12.85	6.04	5.21	15.45	1.57	1.36
10.30	2.64	2.26	12.90	5.74	4.95	15.50	1.56	1.35
10.35	2.68	2.29	12.95	5.50	4.74	15.55	1.55	1.34

**Primary Comparison (continued)**

Time (hours)	Link E-1 (cfs)	Link P-1 (cfs)	Time (hours)	Link E-1 (cfs)	Link P-1 (cfs)	Time (hours)	Link E-1 (cfs)	Link P-1 (cfs)
15.60	1.53	1.32	18.20	0.93	0.80	20.80	0.77	0.67
15.65	1.52	1.31	18.25	0.93	0.80	20.85	0.77	0.67
15.70	1.51	1.31	18.30	0.92	0.80	20.90	0.77	0.66
15.75	1.50	1.30	18.35	0.92	0.79	20.95	0.77	0.66
15.80	1.49	1.28	18.40	0.92	0.79	21.00	0.76	0.66
15.85	1.47	1.27	18.45	0.91	0.79	21.05	0.76	0.66
15.90	1.46	1.26	18.50	0.91	0.78	21.10	0.75	0.65
15.95	1.45	1.25	18.55	0.91	0.78	21.15	0.75	0.65
16.00	1.44	1.24	18.60	0.90	0.78	21.20	0.75	0.65
16.05	1.43	1.24	18.65	0.90	0.78	21.25	0.75	0.65
16.10	1.42	1.22	18.70	0.90	0.78	21.30	0.74	0.64
16.15	1.41	1.22	18.75	0.90	0.77	21.35	0.74	0.64
16.20	1.39	1.20	18.80	0.89	0.77	21.40	0.74	0.64
16.25	1.38	1.19	18.85	0.89	0.77	21.45	0.74	0.64
16.30	1.37	1.18	18.90	0.89	0.77	21.50	0.73	0.63
16.35	1.36	1.17	18.95	0.88	0.76	21.55	0.73	0.63
16.40	1.35	1.16	19.00	0.88	0.76	21.60	0.73	0.63
16.45	1.33	1.15	19.05	0.88	0.76	21.65	0.72	0.63
16.50	1.32	1.14	19.10	0.87	0.76	21.70	0.72	0.62
16.55	1.31	1.13	19.15	0.87	0.75	21.75	0.72	0.62
16.60	1.30	1.12	19.20	0.87	0.75	21.80	0.72	0.62
16.65	1.29	1.11	19.25	0.87	0.75	21.85	0.71	0.62
16.70	1.27	1.10	19.30	0.86	0.75	21.90	0.71	0.61
16.75	1.26	1.09	19.35	0.86	0.74	21.95	0.71	0.61
16.80	1.25	1.08	19.40	0.86	0.74	22.00	0.70	0.61
16.85	1.24	1.07	19.45	0.85	0.74	22.05	0.70	0.61
16.90	1.23	1.06	19.50	0.85	0.74	22.10	0.70	0.60
16.95	1.22	1.05	19.55	0.85	0.73	22.15	0.69	0.60
17.00	1.20	1.04	19.60	0.84	0.73	22.20	0.69	0.60
17.05	1.19	1.03	19.65	0.84	0.73	22.25	0.69	0.60
17.10	1.18	1.02	19.70	0.84	0.73	22.30	0.69	0.59
17.15	1.17	1.01	19.75	0.84	0.72	22.35	0.68	0.59
17.20	1.15	1.00	19.80	0.83	0.72	22.40	0.68	0.59
17.25	1.14	0.99	19.85	0.83	0.72	22.45	0.68	0.58
17.30	1.13	0.98	19.90	0.83	0.71	22.50	0.67	0.58
17.35	1.12	0.97	19.95	0.82	0.71	22.55	0.67	0.58
17.40	1.11	0.96	20.00	0.82	0.71	22.60	0.67	0.58
17.45	1.10	0.95	20.05	0.82	0.71	22.65	0.67	0.57
17.50	1.08	0.94	20.10	0.82	0.71	22.70	0.66	0.57
17.55	1.07	0.93	20.15	0.81	0.70	22.75	0.66	0.57
17.60	1.06	0.91	20.20	0.81	0.70	22.80	0.66	0.57
17.65	1.05	0.91	20.25	0.81	0.70	22.85	0.65	0.57
17.70	1.04	0.89	20.30	0.80	0.69	22.90	0.65	0.56
17.75	1.03	0.89	20.35	0.80	0.69	22.95	0.65	0.56
17.80	1.01	0.88	20.40	0.80	0.69	23.00	0.64	0.56
17.85	1.00	0.87	20.45	0.80	0.69	23.05	0.64	0.55
17.90	0.99	0.85	20.50	0.79	0.68	23.10	0.64	0.55
17.95	0.98	0.85	20.55	0.79	0.68	23.15	0.64	0.55
18.00	0.97	0.83	20.60	0.79	0.68	23.20	0.63	0.55
18.05	0.96	0.83	20.65	0.79	0.68	23.25	0.63	0.54
18.10	0.94	0.81	20.70	0.78	0.67	23.30	0.62	0.54
18.15	0.93	0.81	20.75	0.78	0.67	23.35	0.62	0.54

**Primary Comparison (continued)**

Time (hours)	Link E-1 (cfs)	Link P-1 (cfs)	Time (hours)	Link E-1 (cfs)	Link P-1 (cfs)	Time (hours)	Link E-1 (cfs)	Link P-1 (cfs)
23.40	0.62	0.54	26.00	0.00	0.00	28.60	0.00	0.00
23.45	0.62	0.53	26.05	0.00	0.00	28.65	0.00	0.00
23.50	0.61	0.53	26.10	0.00	0.00	28.70	0.00	0.00
23.55	0.61	0.53	26.15	0.00	0.00	28.75	0.00	0.00
23.60	0.61	0.53	26.20	0.00	0.00	28.80	0.00	0.00
23.65	0.61	0.52	26.25	0.00	0.00	28.85	0.00	0.00
23.70	0.60	0.52	26.30	0.00	0.00	28.90	0.00	0.00
23.75	0.60	0.52	26.35	0.00	0.00	28.95	0.00	0.00
23.80	0.59	0.51	26.40	0.00	0.00	29.00	0.00	0.00
23.85	0.59	0.51	26.45	0.00	0.00	29.05	0.00	0.00
23.90	0.59	0.51	26.50	0.00	0.00	29.10	0.00	0.00
23.95	0.59	0.51	26.55	0.00	0.00	29.15	0.00	0.00
24.00	0.59	0.51	26.60	0.00	0.00	29.20	0.00	0.00
24.05	0.49	0.43	26.65	0.00	0.00	29.25	0.00	0.00
24.10	0.21	0.18	26.70	0.00	0.00	29.30	0.00	0.00
24.15	0.06	0.05	26.75	0.00	0.00	29.35	0.00	0.00
24.20	0.02	0.02	26.80	0.00	0.00	29.40	0.00	0.00
24.25	0.00	0.00	26.85	0.00	0.00	29.45	0.00	0.00
24.30	0.00	0.00	26.90	0.00	0.00	29.50	0.00	0.00
24.35	0.00	0.00	26.95	0.00	0.00	29.55	0.00	0.00
24.40	0.00	0.00	27.00	0.00	0.00	29.60	0.00	0.00
24.45	0.00	0.00	27.05	0.00	0.00	29.65	0.00	0.00
24.50	0.00	0.00	27.10	0.00	0.00	29.70	0.00	0.00
24.55	0.00	0.00	27.15	0.00	0.00	29.75	0.00	0.00
24.60	0.00	0.00	27.20	0.00	0.00	29.80	0.00	0.00
24.65	0.00	0.00	27.25	0.00	0.00	29.85	0.00	0.00
24.70	0.00	0.00	27.30	0.00	0.00	29.90	0.00	0.00
24.75	0.00	0.00	27.35	0.00	0.00	29.95	0.00	0.00
24.80	0.00	0.00	27.40	0.00	0.00	30.00	0.00	0.00
24.85	0.00	0.00	27.45	0.00	0.00	30.05	0.00	0.00
24.90	0.00	0.00	27.50	0.00	0.00	30.10	0.00	0.00
24.95	0.00	0.00	27.55	0.00	0.00	30.15	0.00	0.00
25.00	0.00	0.00	27.60	0.00	0.00	30.20	0.00	0.00
25.05	0.00	0.00	27.65	0.00	0.00	30.25	0.00	0.00
25.10	0.00	0.00	27.70	0.00	0.00	30.30	0.00	0.00
25.15	0.00	0.00	27.75	0.00	0.00	30.35	0.00	0.00
25.20	0.00	0.00	27.80	0.00	0.00	30.40	0.00	0.00
25.25	0.00	0.00	27.85	0.00	0.00	30.45	0.00	0.00
25.30	0.00	0.00	27.90	0.00	0.00	30.50	0.00	0.00
25.35	0.00	0.00	27.95	0.00	0.00	30.55	0.00	0.00
25.40	0.00	0.00	28.00	0.00	0.00	30.60	0.00	0.00
25.45	0.00	0.00	28.05	0.00	0.00	30.65	0.00	0.00
25.50	0.00	0.00	28.10	0.00	0.00	30.70	0.00	0.00
25.55	0.00	0.00	28.15	0.00	0.00	30.75	0.00	0.00
25.60	0.00	0.00	28.20	0.00	0.00	30.80	0.00	0.00
25.65	0.00	0.00	28.25	0.00	0.00	30.85	0.00	0.00
25.70	0.00	0.00	28.30	0.00	0.00	30.90	0.00	0.00
25.75	0.00	0.00	28.35	0.00	0.00	30.95	0.00	0.00
25.80	0.00	0.00	28.40	0.00	0.00	31.00	0.00	0.00
25.85	0.00	0.00	28.45	0.00	0.00	31.05	0.00	0.00
25.90	0.00	0.00	28.50	0.00	0.00	31.10	0.00	0.00
25.95	0.00	0.00	28.55	0.00	0.00	31.15	0.00	0.00

**Primary Comparison (continued)**

Time (hours)	Link E-1 (cfs)	Link P-1 (cfs)	Time (hours)	Link E-1 (cfs)	Link P-1 (cfs)	Time (hours)	Link E-1 (cfs)	Link P-1 (cfs)
31.20	0.00	0.00	33.80	0.00	0.00	36.40	0.00	0.00
31.25	0.00	0.00	33.85	0.00	0.00	36.45	0.00	0.00
31.30	0.00	0.00	33.90	0.00	0.00	36.50	0.00	0.00
31.35	0.00	0.00	33.95	0.00	0.00	36.55	0.00	0.00
31.40	0.00	0.00	34.00	0.00	0.00	36.60	0.00	0.00
31.45	0.00	0.00	34.05	0.00	0.00	36.65	0.00	0.00
31.50	0.00	0.00	34.10	0.00	0.00	36.70	0.00	0.00
31.55	0.00	0.00	34.15	0.00	0.00	36.75	0.00	0.00
31.60	0.00	0.00	34.20	0.00	0.00	36.80	0.00	0.00
31.65	0.00	0.00	34.25	0.00	0.00	36.85	0.00	0.00
31.70	0.00	0.00	34.30	0.00	0.00	36.90	0.00	0.00
31.75	0.00	0.00	34.35	0.00	0.00	36.95	0.00	0.00
31.80	0.00	0.00	34.40	0.00	0.00	37.00	0.00	0.00
31.85	0.00	0.00	34.45	0.00	0.00	37.05	0.00	0.00
31.90	0.00	0.00	34.50	0.00	0.00	37.10	0.00	0.00
31.95	0.00	0.00	34.55	0.00	0.00	37.15	0.00	0.00
32.00	0.00	0.00	34.60	0.00	0.00	37.20	0.00	0.00
32.05	0.00	0.00	34.65	0.00	0.00	37.25	0.00	0.00
32.10	0.00	0.00	34.70	0.00	0.00	37.30	0.00	0.00
32.15	0.00	0.00	34.75	0.00	0.00	37.35	0.00	0.00
32.20	0.00	0.00	34.80	0.00	0.00	37.40	0.00	0.00
32.25	0.00	0.00	34.85	0.00	0.00	37.45	0.00	0.00
32.30	0.00	0.00	34.90	0.00	0.00	37.50	0.00	0.00
32.35	0.00	0.00	34.95	0.00	0.00	37.55	0.00	0.00
32.40	0.00	0.00	35.00	0.00	0.00	37.60	0.00	0.00
32.45	0.00	0.00	35.05	0.00	0.00	37.65	0.00	0.00
32.50	0.00	0.00	35.10	0.00	0.00	37.70	0.00	0.00
32.55	0.00	0.00	35.15	0.00	0.00	37.75	0.00	0.00
32.60	0.00	0.00	35.20	0.00	0.00	37.80	0.00	0.00
32.65	0.00	0.00	35.25	0.00	0.00	37.85	0.00	0.00
32.70	0.00	0.00	35.30	0.00	0.00	37.90	0.00	0.00
32.75	0.00	0.00	35.35	0.00	0.00	37.95	0.00	0.00
32.80	0.00	0.00	35.40	0.00	0.00	38.00	0.00	0.00
32.85	0.00	0.00	35.45	0.00	0.00	38.05	0.00	0.00
32.90	0.00	0.00	35.50	0.00	0.00	38.10	0.00	0.00
32.95	0.00	0.00	35.55	0.00	0.00	38.15	0.00	0.00
33.00	0.00	0.00	35.60	0.00	0.00	38.20	0.00	0.00
33.05	0.00	0.00	35.65	0.00	0.00	38.25	0.00	0.00
33.10	0.00	0.00	35.70	0.00	0.00	38.30	0.00	0.00
33.15	0.00	0.00	35.75	0.00	0.00	38.35	0.00	0.00
33.20	0.00	0.00	35.80	0.00	0.00	38.40	0.00	0.00
33.25	0.00	0.00	35.85	0.00	0.00	38.45	0.00	0.00
33.30	0.00	0.00	35.90	0.00	0.00	38.50	0.00	0.00
33.35	0.00	0.00	35.95	0.00	0.00	38.55	0.00	0.00
33.40	0.00	0.00	36.00	0.00	0.00	38.60	0.00	0.00
33.45	0.00	0.00	36.05	0.00	0.00	38.65	0.00	0.00
33.50	0.00	0.00	36.10	0.00	0.00	38.70	0.00	0.00
33.55	0.00	0.00	36.15	0.00	0.00	38.75	0.00	0.00
33.60	0.00	0.00	36.20	0.00	0.00	38.80	0.00	0.00
33.65	0.00	0.00	36.25	0.00	0.00	38.85	0.00	0.00
33.70	0.00	0.00	36.30	0.00	0.00	38.90	0.00	0.00
33.75	0.00	0.00	36.35	0.00	0.00	38.95	0.00	0.00

**Primary Comparison (continued)**

Time (hours)	Link E-1 (cfs)	Link P-1 (cfs)	Time (hours)	Link E-1 (cfs)	Link P-1 (cfs)	Time (hours)	Link E-1 (cfs)	Link P-1 (cfs)
39.00	0.00	0.00	41.60	0.00	0.00	44.20	0.00	0.00
39.05	0.00	0.00	41.65	0.00	0.00	44.25	0.00	0.00
39.10	0.00	0.00	41.70	0.00	0.00	44.30	0.00	0.00
39.15	0.00	0.00	41.75	0.00	0.00	44.35	0.00	0.00
39.20	0.00	0.00	41.80	0.00	0.00	44.40	0.00	0.00
39.25	0.00	0.00	41.85	0.00	0.00	44.45	0.00	0.00
39.30	0.00	0.00	41.90	0.00	0.00	44.50	0.00	0.00
39.35	0.00	0.00	41.95	0.00	0.00	44.55	0.00	0.00
39.40	0.00	0.00	42.00	0.00	0.00	44.60	0.00	0.00
39.45	0.00	0.00	42.05	0.00	0.00	44.65	0.00	0.00
39.50	0.00	0.00	42.10	0.00	0.00	44.70	0.00	0.00
39.55	0.00	0.00	42.15	0.00	0.00	44.75	0.00	0.00
39.60	0.00	0.00	42.20	0.00	0.00	44.80	0.00	0.00
39.65	0.00	0.00	42.25	0.00	0.00	44.85	0.00	0.00
39.70	0.00	0.00	42.30	0.00	0.00	44.90	0.00	0.00
39.75	0.00	0.00	42.35	0.00	0.00	44.95	0.00	0.00
39.80	0.00	0.00	42.40	0.00	0.00	45.00	0.00	0.00
39.85	0.00	0.00	42.45	0.00	0.00	45.05	0.00	0.00
39.90	0.00	0.00	42.50	0.00	0.00	45.10	0.00	0.00
39.95	0.00	0.00	42.55	0.00	0.00	45.15	0.00	0.00
40.00	0.00	0.00	42.60	0.00	0.00	45.20	0.00	0.00
40.05	0.00	0.00	42.65	0.00	0.00	45.25	0.00	0.00
40.10	0.00	0.00	42.70	0.00	0.00	45.30	0.00	0.00
40.15	0.00	0.00	42.75	0.00	0.00	45.35	0.00	0.00
40.20	0.00	0.00	42.80	0.00	0.00	45.40	0.00	0.00
40.25	0.00	0.00	42.85	0.00	0.00	45.45	0.00	0.00
40.30	0.00	0.00	42.90	0.00	0.00	45.50	0.00	0.00
40.35	0.00	0.00	42.95	0.00	0.00	45.55	0.00	0.00
40.40	0.00	0.00	43.00	0.00	0.00	45.60	0.00	0.00
40.45	0.00	0.00	43.05	0.00	0.00	45.65	0.00	0.00
40.50	0.00	0.00	43.10	0.00	0.00	45.70	0.00	0.00
40.55	0.00	0.00	43.15	0.00	0.00	45.75	0.00	0.00
40.60	0.00	0.00	43.20	0.00	0.00	45.80	0.00	0.00
40.65	0.00	0.00	43.25	0.00	0.00	45.85	0.00	0.00
40.70	0.00	0.00	43.30	0.00	0.00	45.90	0.00	0.00
40.75	0.00	0.00	43.35	0.00	0.00	45.95	0.00	0.00
40.80	0.00	0.00	43.40	0.00	0.00	46.00	0.00	0.00
40.85	0.00	0.00	43.45	0.00	0.00	46.05	0.00	0.00
40.90	0.00	0.00	43.50	0.00	0.00	46.10	0.00	0.00
40.95	0.00	0.00	43.55	0.00	0.00	46.15	0.00	0.00
41.00	0.00	0.00	43.60	0.00	0.00	46.20	0.00	0.00
41.05	0.00	0.00	43.65	0.00	0.00	46.25	0.00	0.00
41.10	0.00	0.00	43.70	0.00	0.00	46.30	0.00	0.00
41.15	0.00	0.00	43.75	0.00	0.00	46.35	0.00	0.00
41.20	0.00	0.00	43.80	0.00	0.00	46.40	0.00	0.00
41.25	0.00	0.00	43.85	0.00	0.00	46.45	0.00	0.00
41.30	0.00	0.00	43.90	0.00	0.00	46.50	0.00	0.00
41.35	0.00	0.00	43.95	0.00	0.00	46.55	0.00	0.00
41.40	0.00	0.00	44.00	0.00	0.00	46.60	0.00	0.00
41.45	0.00	0.00	44.05	0.00	0.00	46.65	0.00	0.00
41.50	0.00	0.00	44.10	0.00	0.00	46.70	0.00	0.00
41.55	0.00	0.00	44.15	0.00	0.00	46.75	0.00	0.00

**Primary Comparison (continued)**

Time (hours)	Link E-1 (cfs)	Link P-1 (cfs)	Time (hours)	Link E-1 (cfs)	Link P-1 (cfs)	Time (hours)	Link E-1 (cfs)	Link P-1 (cfs)
46.80	0.00	0.00	49.40	0.00	0.00	52.00	0.00	0.00
46.85	0.00	0.00	49.45	0.00	0.00	52.05	0.00	0.00
46.90	0.00	0.00	49.50	0.00	0.00	52.10	0.00	0.00
46.95	0.00	0.00	49.55	0.00	0.00	52.15	0.00	0.00
47.00	0.00	0.00	49.60	0.00	0.00	52.20	0.00	0.00
47.05	0.00	0.00	49.65	0.00	0.00	52.25	0.00	0.00
47.10	0.00	0.00	49.70	0.00	0.00	52.30	0.00	0.00
47.15	0.00	0.00	49.75	0.00	0.00	52.35	0.00	0.00
47.20	0.00	0.00	49.80	0.00	0.00	52.40	0.00	0.00
47.25	0.00	0.00	49.85	0.00	0.00	52.45	0.00	0.00
47.30	0.00	0.00	49.90	0.00	0.00	52.50	0.00	0.00
47.35	0.00	0.00	49.95	0.00	0.00	52.55	0.00	0.00
47.40	0.00	0.00	50.00	0.00	0.00	52.60	0.00	0.00
47.45	0.00	0.00	50.05	0.00	0.00	52.65	0.00	0.00
47.50	0.00	0.00	50.10	0.00	0.00	52.70	0.00	0.00
47.55	0.00	0.00	50.15	0.00	0.00	52.75	0.00	0.00
47.60	0.00	0.00	50.20	0.00	0.00	52.80	0.00	0.00
47.65	0.00	0.00	50.25	0.00	0.00	52.85	0.00	0.00
47.70	0.00	0.00	50.30	0.00	0.00	52.90	0.00	0.00
47.75	0.00	0.00	50.35	0.00	0.00	52.95	0.00	0.00
47.80	0.00	0.00	50.40	0.00	0.00	53.00	0.00	0.00
47.85	0.00	0.00	50.45	0.00	0.00	53.05	0.00	0.00
47.90	0.00	0.00	50.50	0.00	0.00	53.10	0.00	0.00
47.95	0.00	0.00	50.55	0.00	0.00	53.15	0.00	0.00
48.00	0.00	0.00	50.60	0.00	0.00	53.20	0.00	0.00
48.05	0.00	0.00	50.65	0.00	0.00	53.25	0.00	0.00
48.10	0.00	0.00	50.70	0.00	0.00	53.30	0.00	0.00
48.15	0.00	0.00	50.75	0.00	0.00	53.35	0.00	0.00
48.20	0.00	0.00	50.80	0.00	0.00	53.40	0.00	0.00
48.25	0.00	0.00	50.85	0.00	0.00	53.45	0.00	0.00
48.30	0.00	0.00	50.90	0.00	0.00	53.50	0.00	0.00
48.35	0.00	0.00	50.95	0.00	0.00	53.55	0.00	0.00
48.40	0.00	0.00	51.00	0.00	0.00	53.60	0.00	0.00
48.45	0.00	0.00	51.05	0.00	0.00	53.65	0.00	0.00
48.50	0.00	0.00	51.10	0.00	0.00	53.70	0.00	0.00
48.55	0.00	0.00	51.15	0.00	0.00	53.75	0.00	0.00
48.60	0.00	0.00	51.20	0.00	0.00	53.80	0.00	0.00
48.65	0.00	0.00	51.25	0.00	0.00	53.85	0.00	0.00
48.70	0.00	0.00	51.30	0.00	0.00	53.90	0.00	0.00
48.75	0.00	0.00	51.35	0.00	0.00	53.95	0.00	0.00
48.80	0.00	0.00	51.40	0.00	0.00	54.00	0.00	0.00
48.85	0.00	0.00	51.45	0.00	0.00	54.05	0.00	0.00
48.90	0.00	0.00	51.50	0.00	0.00	54.10	0.00	0.00
48.95	0.00	0.00	51.55	0.00	0.00	54.15	0.00	0.00
49.00	0.00	0.00	51.60	0.00	0.00	54.20	0.00	0.00
49.05	0.00	0.00	51.65	0.00	0.00	54.25	0.00	0.00
49.10	0.00	0.00	51.70	0.00	0.00	54.30	0.00	0.00
49.15	0.00	0.00	51.75	0.00	0.00	54.35	0.00	0.00
49.20	0.00	0.00	51.80	0.00	0.00	54.40	0.00	0.00
49.25	0.00	0.00	51.85	0.00	0.00	54.45	0.00	0.00
49.30	0.00	0.00	51.90	0.00	0.00	54.50	0.00	0.00
49.35	0.00	0.00	51.95	0.00	0.00	54.55	0.00	0.00

**Primary Comparison (continued)**


Time (hours)	Link E-1 (cfs)	Link P-1 (cfs)	Time (hours)	Link E-1 (cfs)	Link P-1 (cfs)	Time (hours)	Link E-1 (cfs)	Link P-1 (cfs)
54.60	0.00	0.00	57.20	0.00	0.00	59.80	0.00	0.00
54.65	0.00	0.00	57.25	0.00	0.00	59.85	0.00	0.00
54.70	0.00	0.00	57.30	0.00	0.00	59.90	0.00	0.00
54.75	0.00	0.00	57.35	0.00	0.00	59.95	0.00	0.00
54.80	0.00	0.00	57.40	0.00	0.00	60.00	0.00	0.00
54.85	0.00	0.00	57.45	0.00	0.00	60.05	0.00	0.00
54.90	0.00	0.00	57.50	0.00	0.00	60.10	0.00	0.00
54.95	0.00	0.00	57.55	0.00	0.00	60.15	0.00	0.00
55.00	0.00	0.00	57.60	0.00	0.00	60.20	0.00	0.00
55.05	0.00	0.00	57.65	0.00	0.00	60.25	0.00	0.00
55.10	0.00	0.00	57.70	0.00	0.00	60.30	0.00	0.00
55.15	0.00	0.00	57.75	0.00	0.00	60.35	0.00	0.00
55.20	0.00	0.00	57.80	0.00	0.00	60.40	0.00	0.00
55.25	0.00	0.00	57.85	0.00	0.00	60.45	0.00	0.00
55.30	0.00	0.00	57.90	0.00	0.00	60.50	0.00	0.00
55.35	0.00	0.00	57.95	0.00	0.00	60.55	0.00	0.00
55.40	0.00	0.00	58.00	0.00	0.00	60.60	0.00	0.00
55.45	0.00	0.00	58.05	0.00	0.00	60.65	0.00	0.00
55.50	0.00	0.00	58.10	0.00	0.00	60.70	0.00	0.00
55.55	0.00	0.00	58.15	0.00	0.00	60.75	0.00	0.00
55.60	0.00	0.00	58.20	0.00	0.00	60.80	0.00	0.00
55.65	0.00	0.00	58.25	0.00	0.00	60.85	0.00	0.00
55.70	0.00	0.00	58.30	0.00	0.00	60.90	0.00	0.00
55.75	0.00	0.00	58.35	0.00	0.00	60.95	0.00	0.00
55.80	0.00	0.00	58.40	0.00	0.00	61.00	0.00	0.00
55.85	0.00	0.00	58.45	0.00	0.00	61.05	0.00	0.00
55.90	0.00	0.00	58.50	0.00	0.00	61.10	0.00	0.00
55.95	0.00	0.00	58.55	0.00	0.00	61.15	0.00	0.00
56.00	0.00	0.00	58.60	0.00	0.00	61.20	0.00	0.00
56.05	0.00	0.00	58.65	0.00	0.00	61.25	0.00	0.00
56.10	0.00	0.00	58.70	0.00	0.00	61.30	0.00	0.00
56.15	0.00	0.00	58.75	0.00	0.00	61.35	0.00	0.00
56.20	0.00	0.00	58.80	0.00	0.00	61.40	0.00	0.00
56.25	0.00	0.00	58.85	0.00	0.00	61.45	0.00	0.00
56.30	0.00	0.00	58.90	0.00	0.00	61.50	0.00	0.00
56.35	0.00	0.00	58.95	0.00	0.00	61.55	0.00	0.00
56.40	0.00	0.00	59.00	0.00	0.00	61.60	0.00	0.00
56.45	0.00	0.00	59.05	0.00	0.00	61.65	0.00	0.00
56.50	0.00	0.00	59.10	0.00	0.00	61.70	0.00	0.00
56.55	0.00	0.00	59.15	0.00	0.00	61.75	0.00	0.00
56.60	0.00	0.00	59.20	0.00	0.00	61.80	0.00	0.00
56.65	0.00	0.00	59.25	0.00	0.00	61.85	0.00	0.00
56.70	0.00	0.00	59.30	0.00	0.00	61.90	0.00	0.00
56.75	0.00	0.00	59.35	0.00	0.00	61.95	0.00	0.00
56.80	0.00	0.00	59.40	0.00	0.00	62.00	0.00	0.00
56.85	0.00	0.00	59.45	0.00	0.00	62.05	0.00	0.00
56.90	0.00	0.00	59.50	0.00	0.00	62.10	0.00	0.00
56.95	0.00	0.00	59.55	0.00	0.00	62.15	0.00	0.00
57.00	0.00	0.00	59.60	0.00	0.00	62.20	0.00	0.00
57.05	0.00	0.00	59.65	0.00	0.00	62.25	0.00	0.00
57.10	0.00	0.00	59.70	0.00	0.00	62.30	0.00	0.00
57.15	0.00	0.00	59.75	0.00	0.00	62.35	0.00	0.00

**Primary Comparison (continued)**

Time (hours)	Link E-1 (cfs)	Link P-1 (cfs)	Time (hours)	Link E-1 (cfs)	Link P-1 (cfs)	Time (hours)	Link E-1 (cfs)	Link P-1 (cfs)
62.40	0.00	0.00	65.00	0.00	0.00	67.60	0.00	0.00
62.45	0.00	0.00	65.05	0.00	0.00	67.65	0.00	0.00
62.50	0.00	0.00	65.10	0.00	0.00	67.70	0.00	0.00
62.55	0.00	0.00	65.15	0.00	0.00	67.75	0.00	0.00
62.60	0.00	0.00	65.20	0.00	0.00	67.80	0.00	0.00
62.65	0.00	0.00	65.25	0.00	0.00	67.85	0.00	0.00
62.70	0.00	0.00	65.30	0.00	0.00	67.90	0.00	0.00
62.75	0.00	0.00	65.35	0.00	0.00	67.95	0.00	0.00
62.80	0.00	0.00	65.40	0.00	0.00	68.00	0.00	0.00
62.85	0.00	0.00	65.45	0.00	0.00	68.05	0.00	0.00
62.90	0.00	0.00	65.50	0.00	0.00	68.10	0.00	0.00
62.95	0.00	0.00	65.55	0.00	0.00	68.15	0.00	0.00
63.00	0.00	0.00	65.60	0.00	0.00	68.20	0.00	0.00
63.05	0.00	0.00	65.65	0.00	0.00	68.25	0.00	0.00
63.10	0.00	0.00	65.70	0.00	0.00	68.30	0.00	0.00
63.15	0.00	0.00	65.75	0.00	0.00	68.35	0.00	0.00
63.20	0.00	0.00	65.80	0.00	0.00	68.40	0.00	0.00
63.25	0.00	0.00	65.85	0.00	0.00	68.45	0.00	0.00
63.30	0.00	0.00	65.90	0.00	0.00	68.50	0.00	0.00
63.35	0.00	0.00	65.95	0.00	0.00	68.55	0.00	0.00
63.40	0.00	0.00	66.00	0.00	0.00	68.60	0.00	0.00
63.45	0.00	0.00	66.05	0.00	0.00	68.65	0.00	0.00
63.50	0.00	0.00	66.10	0.00	0.00	68.70	0.00	0.00
63.55	0.00	0.00	66.15	0.00	0.00	68.75	0.00	0.00
63.60	0.00	0.00	66.20	0.00	0.00	68.80	0.00	0.00
63.65	0.00	0.00	66.25	0.00	0.00	68.85	0.00	0.00
63.70	0.00	0.00	66.30	0.00	0.00	68.90	0.00	0.00
63.75	0.00	0.00	66.35	0.00	0.00	68.95	0.00	0.00
63.80	0.00	0.00	66.40	0.00	0.00	69.00	0.00	0.00
63.85	0.00	0.00	66.45	0.00	0.00	69.05	0.00	0.00
63.90	0.00	0.00	66.50	0.00	0.00	69.10	0.00	0.00
63.95	0.00	0.00	66.55	0.00	0.00	69.15	0.00	0.00
64.00	0.00	0.00	66.60	0.00	0.00	69.20	0.00	0.00
64.05	0.00	0.00	66.65	0.00	0.00	69.25	0.00	0.00
64.10	0.00	0.00	66.70	0.00	0.00	69.30	0.00	0.00
64.15	0.00	0.00	66.75	0.00	0.00	69.35	0.00	0.00
64.20	0.00	0.00	66.80	0.00	0.00	69.40	0.00	0.00
64.25	0.00	0.00	66.85	0.00	0.00	69.45	0.00	0.00
64.30	0.00	0.00	66.90	0.00	0.00	69.50	0.00	0.00
64.35	0.00	0.00	66.95	0.00	0.00	69.55	0.00	0.00
64.40	0.00	0.00	67.00	0.00	0.00	69.60	0.00	0.00
64.45	0.00	0.00	67.05	0.00	0.00	69.65	0.00	0.00
64.50	0.00	0.00	67.10	0.00	0.00	69.70	0.00	0.00
64.55	0.00	0.00	67.15	0.00	0.00	69.75	0.00	0.00
64.60	0.00	0.00	67.20	0.00	0.00	69.80	0.00	0.00
64.65	0.00	0.00	67.25	0.00	0.00	69.85	0.00	0.00
64.70	0.00	0.00	67.30	0.00	0.00	69.90	0.00	0.00
64.75	0.00	0.00	67.35	0.00	0.00	69.95	0.00	0.00
64.80	0.00	0.00	67.40	0.00	0.00	70.00	0.00	0.00
64.85	0.00	0.00	67.45	0.00	0.00	70.05	0.00	0.00
64.90	0.00	0.00	67.50	0.00	0.00	70.10	0.00	0.00
64.95	0.00	0.00	67.55	0.00	0.00	70.15	0.00	0.00

**Primary Comparison (continued)**

Time (hours)	Link E-1 (cfs)	Link P-1 (cfs)
70.20	0.00	0.00
70.25	0.00	0.00
70.30	0.00	0.00
70.35	0.00	0.00
70.40	0.00	0.00
70.45	0.00	0.00
70.50	0.00	0.00
70.55	0.00	0.00
70.60	0.00	0.00
70.65	0.00	0.00
70.70	0.00	0.00
70.75	0.00	0.00
70.80	0.00	0.00
70.85	0.00	0.00
70.90	0.00	0.00
70.95	0.00	0.00
71.00	0.00	0.00
71.05	0.00	0.00
71.10	0.00	0.00
71.15	0.00	0.00
71.20	0.00	0.00
71.25	0.00	0.00
71.30	0.00	0.00
71.35	0.00	0.00
71.40	0.00	0.00
71.45	0.00	0.00
71.50	0.00	0.00
71.55	0.00	0.00
71.60	0.00	0.00
71.65	0.00	0.00
71.70	0.00	0.00
71.75	0.00	0.00
71.80	0.00	0.00
71.85	0.00	0.00
71.90	0.00	0.00
71.95	0.00	0.00
72.00	0.00	0.00

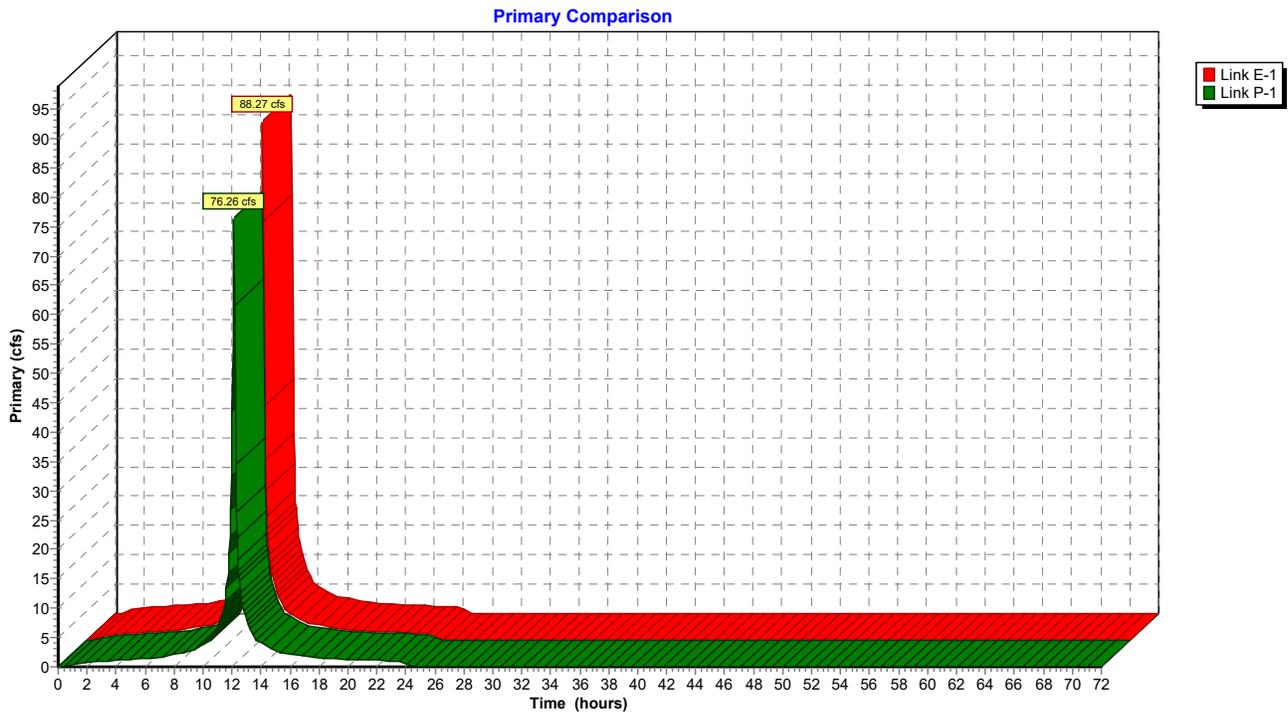

**Primary Comparison**

Time (hours)	Link E-1 (cfs)	Link P-1 (cfs)	Time (hours)	Link E-1 (cfs)	Link P-1 (cfs)	Time (hours)	Link E-1 (cfs)	Link P-1 (cfs)
0.00	0.00	0.00	2.60	1.10	0.93	5.20	1.51	1.28
0.05	0.00	0.00	2.65	1.11	0.94	5.25	1.51	1.29
0.10	0.00	0.00	2.70	1.13	0.95	5.30	1.52	1.29
0.15	0.00	0.00	2.75	1.14	0.96	5.35	1.53	1.30
0.20	0.00	0.00	2.80	1.14	0.96	5.40	1.53	1.30
0.25	0.00	0.00	2.85	1.15	0.97	5.45	1.54	1.31
0.30	0.00	0.00	2.90	1.16	0.98	5.50	1.55	1.32
0.35	0.00	0.00	2.95	1.17	0.99	5.55	1.55	1.32
0.40	0.03	0.02	3.00	1.18	0.99	5.60	1.56	1.32
0.45	0.08	0.06	3.05	1.19	1.00	5.65	1.56	1.33
0.50	0.13	0.11	3.10	1.20	1.01	5.70	1.57	1.34
0.55	0.19	0.16	3.15	1.21	1.02	5.75	1.58	1.34
0.60	0.24	0.20	3.20	1.22	1.03	5.80	1.59	1.35
0.65	0.29	0.25	3.25	1.22	1.03	5.85	1.59	1.35
0.70	0.34	0.28	3.30	1.23	1.04	5.90	1.60	1.36
0.75	0.38	0.32	3.35	1.24	1.05	5.95	1.60	1.36
0.80	0.42	0.35	3.40	1.25	1.05	6.00	1.61	1.37
0.85	0.46	0.39	3.45	1.26	1.06	6.05	1.62	1.38
0.90	0.49	0.42	3.50	1.27	1.07	6.10	1.64	1.40
0.95	0.53	0.44	3.55	1.28	1.08	6.15	1.66	1.42
1.00	0.56	0.47	3.60	1.28	1.08	6.20	1.68	1.43
1.05	0.59	0.50	3.65	1.29	1.09	6.25	1.70	1.45
1.10	0.62	0.52	3.70	1.30	1.10	6.30	1.73	1.47
1.15	0.64	0.54	3.75	1.31	1.10	6.35	1.75	1.49
1.20	0.67	0.57	3.80	1.31	1.11	6.40	1.77	1.51
1.25	0.70	0.59	3.85	1.32	1.11	6.45	1.79	1.52
1.30	0.72	0.61	3.90	1.33	1.12	6.50	1.81	1.54
1.35	0.74	0.63	3.95	1.34	1.13	6.55	1.83	1.56
1.40	0.76	0.64	4.00	1.34	1.14	6.60	1.86	1.58
1.45	0.78	0.66	4.05	1.35	1.14	6.65	1.88	1.60
1.50	0.80	0.68	4.10	1.36	1.15	6.70	1.90	1.62
1.55	0.82	0.69	4.15	1.37	1.16	6.75	1.92	1.63
1.60	0.84	0.71	4.20	1.37	1.16	6.80	1.94	1.66
1.65	0.86	0.72	4.25	1.38	1.17	6.85	1.96	1.67
1.70	0.87	0.74	4.30	1.39	1.17	6.90	1.99	1.69
1.75	0.89	0.75	4.35	1.39	1.18	6.95	2.01	1.71
1.80	0.90	0.76	4.40	1.40	1.19	7.00	2.03	1.73
1.85	0.92	0.77	4.45	1.41	1.20	7.05	2.05	1.75
1.90	0.94	0.79	4.50	1.41	1.20	7.10	2.07	1.77
1.95	0.95	0.80	4.55	1.42	1.20	7.15	2.09	1.79
2.00	0.96	0.81	4.60	1.43	1.21	7.20	2.12	1.81
2.05	0.97	0.82	4.65	1.44	1.22	7.25	2.14	1.83
2.10	0.99	0.84	4.70	1.44	1.22	7.30	2.16	1.85
2.15	1.00	0.85	4.75	1.44	1.23	7.35	2.18	1.86
2.20	1.02	0.86	4.80	1.46	1.23	7.40	2.21	1.88
2.25	1.03	0.87	4.85	1.46	1.24	7.45	2.23	1.90
2.30	1.04	0.88	4.90	1.47	1.25	7.50	2.25	1.92
2.35	1.05	0.89	4.95	1.48	1.25	7.55	2.27	1.94
2.40	1.06	0.90	5.00	1.48	1.26	7.60	2.29	1.96
2.45	1.07	0.90	5.05	1.49	1.26	7.65	2.31	1.97
2.50	1.08	0.91	5.10	1.49	1.27	7.70	2.33	1.99
2.55	1.09	0.92	5.15	1.50	1.27	7.75	2.36	2.01

**Primary Comparison (continued)**

Time (hours)	Link E-1 (cfs)	Link P-1 (cfs)	Time (hours)	Link E-1 (cfs)	Link P-1 (cfs)	Time (hours)	Link E-1 (cfs)	Link P-1 (cfs)
7.80	2.38	2.04	10.40	4.98	4.28	13.00	9.39	8.12
7.85	2.40	2.05	10.45	5.05	4.34	13.05	8.96	7.75
7.90	2.42	2.07	10.50	5.14	4.41	13.10	8.41	7.27
7.95	2.44	2.08	10.55	5.27	4.53	13.15	8.04	6.95
8.00	2.47	2.11	10.60	5.54	4.76	13.20	7.70	6.66
8.05	2.49	2.13	10.65	5.78	4.97	13.25	7.45	6.44
8.10	2.51	2.15	10.70	6.09	5.23	13.30	7.13	6.17
8.15	2.53	2.16	10.75	6.33	5.44	13.35	6.89	5.96
8.20	2.55	2.18	10.80	6.64	5.71	13.40	6.58	5.69
8.25	2.57	2.20	10.85	6.88	5.92	13.45	6.33	5.48
8.30	2.59	2.22	10.90	7.19	6.19	13.50	6.02	5.20
8.35	2.61	2.24	10.95	7.44	6.40	13.55	5.77	4.99
8.40	2.64	2.26	11.00	7.74	6.66	13.60	5.46	4.73
8.45	2.66	2.28	11.05	8.05	6.93	13.65	5.28	4.57
8.50	2.68	2.30	11.10	8.57	7.38	13.70	5.16	4.46
8.55	2.70	2.31	11.15	8.99	7.74	13.75	5.09	4.40
8.60	2.73	2.33	11.20	9.53	8.20	13.80	5.00	4.33
8.65	2.75	2.35	11.25	9.96	8.57	13.85	4.94	4.27
8.70	2.77	2.38	11.30	10.51	9.05	13.90	4.84	4.19
8.75	2.79	2.39	11.35	10.94	9.42	13.95	4.78	4.13
8.80	2.82	2.41	11.40	11.48	9.89	14.00	4.70	4.06
8.85	2.83	2.43	11.45	11.91	10.26	14.05	4.63	4.00
8.90	2.86	2.45	11.50	12.46	10.74	14.10	4.54	3.93
8.95	2.88	2.46	11.55	13.45	11.59	14.15	4.48	3.87
9.00	2.90	2.49	11.60	15.63	13.47	14.20	4.39	3.80
9.05	2.94	2.52	11.65	16.95	14.62	14.25	4.33	3.74
9.10	3.02	2.58	11.70	17.76	15.31	14.30	4.24	3.67
9.15	3.08	2.64	11.75	19.18	16.54	14.35	4.18	3.61
9.20	3.16	2.71	11.80	22.48	19.39	14.40	4.09	3.54
9.25	3.23	2.77	11.85	25.78	22.24	14.45	4.02	3.48
9.30	3.32	2.84	11.90	31.00	26.75	14.50	3.94	3.40
9.35	3.38	2.90	11.95	37.68	32.52	14.55	3.87	3.35
9.40	3.46	2.97	12.00	50.38	43.49	14.60	3.79	3.28
9.45	3.53	3.03	12.05	63.42	54.76	14.65	3.72	3.22
9.50	3.62	3.10	12.10	84.47	72.96	14.70	3.63	3.14
9.55	3.68	3.16	12.15	<b>85.04</b>	<b>73.47</b>	14.75	3.57	3.08
9.60	3.77	3.23	12.20	57.56	49.74	14.80	3.49	3.01
9.65	3.83	3.29	12.25	40.02	34.59	14.85	3.42	2.96
9.70	3.92	3.36	12.30	30.58	26.43	14.90	3.33	2.88
9.75	3.98	3.42	12.35	25.56	22.09	14.95	3.26	2.82
9.80	4.07	3.50	12.40	21.18	18.31	15.00	3.18	2.75
9.85	4.14	3.55	12.45	18.96	16.39	15.05	3.11	2.69
9.90	4.22	3.63	12.50	17.92	15.49	15.10	3.03	2.62
9.95	4.29	3.68	12.55	16.80	14.53	15.15	2.98	2.57
10.00	4.37	3.76	12.60	14.58	12.61	15.20	2.94	2.54
10.05	4.44	3.81	12.65	13.24	11.45	15.25	2.92	2.53
10.10	4.53	3.89	12.70	12.42	10.74	15.30	2.90	2.51
10.15	4.59	3.95	12.75	11.91	10.30	15.35	2.88	2.49
10.20	4.68	4.02	12.80	11.35	9.81	15.40	2.86	2.47
10.25	4.74	4.07	12.85	10.91	9.44	15.45	2.84	2.46
10.30	4.83	4.15	12.90	10.36	8.96	15.50	2.81	2.43
10.35	4.90	4.21	12.95	9.93	8.59	15.55	2.79	2.41

**Primary Comparison (continued)**

Time (hours)	Link E-1 (cfs)	Link P-1 (cfs)	Time (hours)	Link E-1 (cfs)	Link P-1 (cfs)	Time (hours)	Link E-1 (cfs)	Link P-1 (cfs)
15.60	2.77	2.39	18.20	1.68	1.45	20.80	1.40	1.21
15.65	2.75	2.38	18.25	1.67	1.45	20.85	1.39	1.20
15.70	2.73	2.36	18.30	1.67	1.44	20.90	1.39	1.20
15.75	2.71	2.35	18.35	1.66	1.44	20.95	1.38	1.20
15.80	2.68	2.32	18.40	1.66	1.43	21.00	1.38	1.19
15.85	2.66	2.30	18.45	1.65	1.43	21.05	1.37	1.19
15.90	2.64	2.28	18.50	1.64	1.42	21.10	1.36	1.18
15.95	2.62	2.27	18.55	1.63	1.41	21.15	1.36	1.17
16.00	2.60	2.25	18.60	1.63	1.41	21.20	1.35	1.17
16.05	2.58	2.23	18.65	1.63	1.41	21.25	1.35	1.17
16.10	2.56	2.21	18.70	1.62	1.40	21.30	1.34	1.16
16.15	2.54	2.20	18.75	1.62	1.40	21.35	1.34	1.16
16.20	2.51	2.17	18.80	1.61	1.40	21.40	1.34	1.16
16.25	2.49	2.15	18.85	1.61	1.39	21.45	1.33	1.15
16.30	2.47	2.14	18.90	1.60	1.39	21.50	1.32	1.14
16.35	2.45	2.12	18.95	1.59	1.38	21.55	1.32	1.14
16.40	2.43	2.10	19.00	1.59	1.37	21.60	1.31	1.13
16.45	2.41	2.08	19.05	1.58	1.37	21.65	1.31	1.13
16.50	2.38	2.06	19.10	1.58	1.37	21.70	1.30	1.12
16.55	2.36	2.04	19.15	1.57	1.36	21.75	1.30	1.12
16.60	2.34	2.02	19.20	1.57	1.36	21.80	1.29	1.12
16.65	2.32	2.01	19.25	1.56	1.35	21.85	1.29	1.11
16.70	2.30	1.99	19.30	1.56	1.35	21.90	1.28	1.11
16.75	2.28	1.97	19.35	1.55	1.34	21.95	1.28	1.10
16.80	2.26	1.95	19.40	1.54	1.34	22.00	1.27	1.10
16.85	2.24	1.94	19.45	1.54	1.33	22.05	1.27	1.10
16.90	2.21	1.92	19.50	1.54	1.33	22.10	1.26	1.09
16.95	2.20	1.90	19.55	1.53	1.33	22.15	1.25	1.08
17.00	2.17	1.88	19.60	1.52	1.32	22.20	1.25	1.08
17.05	2.15	1.86	19.65	1.52	1.31	22.25	1.25	1.08
17.10	2.13	1.84	19.70	1.52	1.31	22.30	1.24	1.07
17.15	2.11	1.82	19.75	1.51	1.31	22.35	1.23	1.06
17.20	2.08	1.80	19.80	1.51	1.30	22.40	1.22	1.06
17.25	2.06	1.79	19.85	1.50	1.30	22.45	1.22	1.06
17.30	2.04	1.77	19.90	1.49	1.29	22.50	1.21	1.05
17.35	2.02	1.75	19.95	1.49	1.29	22.55	1.21	1.05
17.40	2.00	1.73	20.00	1.48	1.28	22.60	1.20	1.04
17.45	1.98	1.71	20.05	1.48	1.28	22.65	1.20	1.04
17.50	1.96	1.69	20.10	1.47	1.27	22.70	1.19	1.03
17.55	1.94	1.68	20.15	1.47	1.27	22.75	1.19	1.03
17.60	1.91	1.65	20.20	1.46	1.27	22.80	1.19	1.03
17.65	1.89	1.64	20.25	1.46	1.26	22.85	1.18	1.02
17.70	1.87	1.62	20.30	1.45	1.25	22.90	1.18	1.02
17.75	1.85	1.60	20.35	1.44	1.25	22.95	1.17	1.01
17.80	1.83	1.58	20.40	1.44	1.25	23.00	1.16	1.00
17.85	1.81	1.57	20.45	1.44	1.24	23.05	1.15	1.00
17.90	1.79	1.54	20.50	1.43	1.24	23.10	1.15	1.00
17.95	1.77	1.53	20.55	1.42	1.23	23.15	1.15	0.99
18.00	1.74	1.51	20.60	1.42	1.23	23.20	1.14	0.99
18.05	1.73	1.49	20.65	1.42	1.23	23.25	1.13	0.98
18.10	1.70	1.47	20.70	1.41	1.22	23.30	1.13	0.98
18.15	1.68	1.46	20.75	1.40	1.21	23.35	1.12	0.97

**Primary Comparison (continued)**

Time (hours)	Link E-1 (cfs)	Link P-1 (cfs)	Time (hours)	Link E-1 (cfs)	Link P-1 (cfs)	Time (hours)	Link E-1 (cfs)	Link P-1 (cfs)
23.40	1.12	0.97	26.00	0.00	0.00	28.60	0.00	0.00
23.45	1.11	0.96	26.05	0.00	0.00	28.65	0.00	0.00
23.50	1.11	0.96	26.10	0.00	0.00	28.70	0.00	0.00
23.55	1.10	0.96	26.15	0.00	0.00	28.75	0.00	0.00
23.60	1.10	0.95	26.20	0.00	0.00	28.80	0.00	0.00
23.65	1.09	0.95	26.25	0.00	0.00	28.85	0.00	0.00
23.70	1.09	0.94	26.30	0.00	0.00	28.90	0.00	0.00
23.75	1.08	0.94	26.35	0.00	0.00	28.95	0.00	0.00
23.80	1.07	0.93	26.40	0.00	0.00	29.00	0.00	0.00
23.85	1.07	0.92	26.45	0.00	0.00	29.05	0.00	0.00
23.90	1.07	0.92	26.50	0.00	0.00	29.10	0.00	0.00
23.95	1.06	0.92	26.55	0.00	0.00	29.15	0.00	0.00
24.00	1.06	0.92	26.60	0.00	0.00	29.20	0.00	0.00
24.05	0.89	0.77	26.65	0.00	0.00	29.25	0.00	0.00
24.10	0.39	0.33	26.70	0.00	0.00	29.30	0.00	0.00
24.15	0.11	0.10	26.75	0.00	0.00	29.35	0.00	0.00
24.20	0.03	0.03	26.80	0.00	0.00	29.40	0.00	0.00
24.25	0.01	0.01	26.85	0.00	0.00	29.45	0.00	0.00
24.30	0.00	0.00	26.90	0.00	0.00	29.50	0.00	0.00
24.35	0.00	0.00	26.95	0.00	0.00	29.55	0.00	0.00
24.40	0.00	0.00	27.00	0.00	0.00	29.60	0.00	0.00
24.45	0.00	0.00	27.05	0.00	0.00	29.65	0.00	0.00
24.50	0.00	0.00	27.10	0.00	0.00	29.70	0.00	0.00
24.55	0.00	0.00	27.15	0.00	0.00	29.75	0.00	0.00
24.60	0.00	0.00	27.20	0.00	0.00	29.80	0.00	0.00
24.65	0.00	0.00	27.25	0.00	0.00	29.85	0.00	0.00
24.70	0.00	0.00	27.30	0.00	0.00	29.90	0.00	0.00
24.75	0.00	0.00	27.35	0.00	0.00	29.95	0.00	0.00
24.80	0.00	0.00	27.40	0.00	0.00	30.00	0.00	0.00
24.85	0.00	0.00	27.45	0.00	0.00	30.05	0.00	0.00
24.90	0.00	0.00	27.50	0.00	0.00	30.10	0.00	0.00
24.95	0.00	0.00	27.55	0.00	0.00	30.15	0.00	0.00
25.00	0.00	0.00	27.60	0.00	0.00	30.20	0.00	0.00
25.05	0.00	0.00	27.65	0.00	0.00	30.25	0.00	0.00
25.10	0.00	0.00	27.70	0.00	0.00	30.30	0.00	0.00
25.15	0.00	0.00	27.75	0.00	0.00	30.35	0.00	0.00
25.20	0.00	0.00	27.80	0.00	0.00	30.40	0.00	0.00
25.25	0.00	0.00	27.85	0.00	0.00	30.45	0.00	0.00
25.30	0.00	0.00	27.90	0.00	0.00	30.50	0.00	0.00
25.35	0.00	0.00	27.95	0.00	0.00	30.55	0.00	0.00
25.40	0.00	0.00	28.00	0.00	0.00	30.60	0.00	0.00
25.45	0.00	0.00	28.05	0.00	0.00	30.65	0.00	0.00
25.50	0.00	0.00	28.10	0.00	0.00	30.70	0.00	0.00
25.55	0.00	0.00	28.15	0.00	0.00	30.75	0.00	0.00
25.60	0.00	0.00	28.20	0.00	0.00	30.80	0.00	0.00
25.65	0.00	0.00	28.25	0.00	0.00	30.85	0.00	0.00
25.70	0.00	0.00	28.30	0.00	0.00	30.90	0.00	0.00
25.75	0.00	0.00	28.35	0.00	0.00	30.95	0.00	0.00
25.80	0.00	0.00	28.40	0.00	0.00	31.00	0.00	0.00
25.85	0.00	0.00	28.45	0.00	0.00	31.05	0.00	0.00
25.90	0.00	0.00	28.50	0.00	0.00	31.10	0.00	0.00
25.95	0.00	0.00	28.55	0.00	0.00	31.15	0.00	0.00

**Primary Comparison (continued)**

Time (hours)	Link E-1 (cfs)	Link P-1 (cfs)	Time (hours)	Link E-1 (cfs)	Link P-1 (cfs)	Time (hours)	Link E-1 (cfs)	Link P-1 (cfs)
31.20	0.00	0.00	33.80	0.00	0.00	36.40	0.00	0.00
31.25	0.00	0.00	33.85	0.00	0.00	36.45	0.00	0.00
31.30	0.00	0.00	33.90	0.00	0.00	36.50	0.00	0.00
31.35	0.00	0.00	33.95	0.00	0.00	36.55	0.00	0.00
31.40	0.00	0.00	34.00	0.00	0.00	36.60	0.00	0.00
31.45	0.00	0.00	34.05	0.00	0.00	36.65	0.00	0.00
31.50	0.00	0.00	34.10	0.00	0.00	36.70	0.00	0.00
31.55	0.00	0.00	34.15	0.00	0.00	36.75	0.00	0.00
31.60	0.00	0.00	34.20	0.00	0.00	36.80	0.00	0.00
31.65	0.00	0.00	34.25	0.00	0.00	36.85	0.00	0.00
31.70	0.00	0.00	34.30	0.00	0.00	36.90	0.00	0.00
31.75	0.00	0.00	34.35	0.00	0.00	36.95	0.00	0.00
31.80	0.00	0.00	34.40	0.00	0.00	37.00	0.00	0.00
31.85	0.00	0.00	34.45	0.00	0.00	37.05	0.00	0.00
31.90	0.00	0.00	34.50	0.00	0.00	37.10	0.00	0.00
31.95	0.00	0.00	34.55	0.00	0.00	37.15	0.00	0.00
32.00	0.00	0.00	34.60	0.00	0.00	37.20	0.00	0.00
32.05	0.00	0.00	34.65	0.00	0.00	37.25	0.00	0.00
32.10	0.00	0.00	34.70	0.00	0.00	37.30	0.00	0.00
32.15	0.00	0.00	34.75	0.00	0.00	37.35	0.00	0.00
32.20	0.00	0.00	34.80	0.00	0.00	37.40	0.00	0.00
32.25	0.00	0.00	34.85	0.00	0.00	37.45	0.00	0.00
32.30	0.00	0.00	34.90	0.00	0.00	37.50	0.00	0.00
32.35	0.00	0.00	34.95	0.00	0.00	37.55	0.00	0.00
32.40	0.00	0.00	35.00	0.00	0.00	37.60	0.00	0.00
32.45	0.00	0.00	35.05	0.00	0.00	37.65	0.00	0.00
32.50	0.00	0.00	35.10	0.00	0.00	37.70	0.00	0.00
32.55	0.00	0.00	35.15	0.00	0.00	37.75	0.00	0.00
32.60	0.00	0.00	35.20	0.00	0.00	37.80	0.00	0.00
32.65	0.00	0.00	35.25	0.00	0.00	37.85	0.00	0.00
32.70	0.00	0.00	35.30	0.00	0.00	37.90	0.00	0.00
32.75	0.00	0.00	35.35	0.00	0.00	37.95	0.00	0.00
32.80	0.00	0.00	35.40	0.00	0.00	38.00	0.00	0.00
32.85	0.00	0.00	35.45	0.00	0.00	38.05	0.00	0.00
32.90	0.00	0.00	35.50	0.00	0.00	38.10	0.00	0.00
32.95	0.00	0.00	35.55	0.00	0.00	38.15	0.00	0.00
33.00	0.00	0.00	35.60	0.00	0.00	38.20	0.00	0.00
33.05	0.00	0.00	35.65	0.00	0.00	38.25	0.00	0.00
33.10	0.00	0.00	35.70	0.00	0.00	38.30	0.00	0.00
33.15	0.00	0.00	35.75	0.00	0.00	38.35	0.00	0.00
33.20	0.00	0.00	35.80	0.00	0.00	38.40	0.00	0.00
33.25	0.00	0.00	35.85	0.00	0.00	38.45	0.00	0.00
33.30	0.00	0.00	35.90	0.00	0.00	38.50	0.00	0.00
33.35	0.00	0.00	35.95	0.00	0.00	38.55	0.00	0.00
33.40	0.00	0.00	36.00	0.00	0.00	38.60	0.00	0.00
33.45	0.00	0.00	36.05	0.00	0.00	38.65	0.00	0.00
33.50	0.00	0.00	36.10	0.00	0.00	38.70	0.00	0.00
33.55	0.00	0.00	36.15	0.00	0.00	38.75	0.00	0.00
33.60	0.00	0.00	36.20	0.00	0.00	38.80	0.00	0.00
33.65	0.00	0.00	36.25	0.00	0.00	38.85	0.00	0.00
33.70	0.00	0.00	36.30	0.00	0.00	38.90	0.00	0.00
33.75	0.00	0.00	36.35	0.00	0.00	38.95	0.00	0.00

**Primary Comparison (continued)**

Time (hours)	Link E-1 (cfs)	Link P-1 (cfs)	Time (hours)	Link E-1 (cfs)	Link P-1 (cfs)	Time (hours)	Link E-1 (cfs)	Link P-1 (cfs)
39.00	0.00	0.00	41.60	0.00	0.00	44.20	0.00	0.00
39.05	0.00	0.00	41.65	0.00	0.00	44.25	0.00	0.00
39.10	0.00	0.00	41.70	0.00	0.00	44.30	0.00	0.00
39.15	0.00	0.00	41.75	0.00	0.00	44.35	0.00	0.00
39.20	0.00	0.00	41.80	0.00	0.00	44.40	0.00	0.00
39.25	0.00	0.00	41.85	0.00	0.00	44.45	0.00	0.00
39.30	0.00	0.00	41.90	0.00	0.00	44.50	0.00	0.00
39.35	0.00	0.00	41.95	0.00	0.00	44.55	0.00	0.00
39.40	0.00	0.00	42.00	0.00	0.00	44.60	0.00	0.00
39.45	0.00	0.00	42.05	0.00	0.00	44.65	0.00	0.00
39.50	0.00	0.00	42.10	0.00	0.00	44.70	0.00	0.00
39.55	0.00	0.00	42.15	0.00	0.00	44.75	0.00	0.00
39.60	0.00	0.00	42.20	0.00	0.00	44.80	0.00	0.00
39.65	0.00	0.00	42.25	0.00	0.00	44.85	0.00	0.00
39.70	0.00	0.00	42.30	0.00	0.00	44.90	0.00	0.00
39.75	0.00	0.00	42.35	0.00	0.00	44.95	0.00	0.00
39.80	0.00	0.00	42.40	0.00	0.00	45.00	0.00	0.00
39.85	0.00	0.00	42.45	0.00	0.00	45.05	0.00	0.00
39.90	0.00	0.00	42.50	0.00	0.00	45.10	0.00	0.00
39.95	0.00	0.00	42.55	0.00	0.00	45.15	0.00	0.00
40.00	0.00	0.00	42.60	0.00	0.00	45.20	0.00	0.00
40.05	0.00	0.00	42.65	0.00	0.00	45.25	0.00	0.00
40.10	0.00	0.00	42.70	0.00	0.00	45.30	0.00	0.00
40.15	0.00	0.00	42.75	0.00	0.00	45.35	0.00	0.00
40.20	0.00	0.00	42.80	0.00	0.00	45.40	0.00	0.00
40.25	0.00	0.00	42.85	0.00	0.00	45.45	0.00	0.00
40.30	0.00	0.00	42.90	0.00	0.00	45.50	0.00	0.00
40.35	0.00	0.00	42.95	0.00	0.00	45.55	0.00	0.00
40.40	0.00	0.00	43.00	0.00	0.00	45.60	0.00	0.00
40.45	0.00	0.00	43.05	0.00	0.00	45.65	0.00	0.00
40.50	0.00	0.00	43.10	0.00	0.00	45.70	0.00	0.00
40.55	0.00	0.00	43.15	0.00	0.00	45.75	0.00	0.00
40.60	0.00	0.00	43.20	0.00	0.00	45.80	0.00	0.00
40.65	0.00	0.00	43.25	0.00	0.00	45.85	0.00	0.00
40.70	0.00	0.00	43.30	0.00	0.00	45.90	0.00	0.00
40.75	0.00	0.00	43.35	0.00	0.00	45.95	0.00	0.00
40.80	0.00	0.00	43.40	0.00	0.00	46.00	0.00	0.00
40.85	0.00	0.00	43.45	0.00	0.00	46.05	0.00	0.00
40.90	0.00	0.00	43.50	0.00	0.00	46.10	0.00	0.00
40.95	0.00	0.00	43.55	0.00	0.00	46.15	0.00	0.00
41.00	0.00	0.00	43.60	0.00	0.00	46.20	0.00	0.00
41.05	0.00	0.00	43.65	0.00	0.00	46.25	0.00	0.00
41.10	0.00	0.00	43.70	0.00	0.00	46.30	0.00	0.00
41.15	0.00	0.00	43.75	0.00	0.00	46.35	0.00	0.00
41.20	0.00	0.00	43.80	0.00	0.00	46.40	0.00	0.00
41.25	0.00	0.00	43.85	0.00	0.00	46.45	0.00	0.00
41.30	0.00	0.00	43.90	0.00	0.00	46.50	0.00	0.00
41.35	0.00	0.00	43.95	0.00	0.00	46.55	0.00	0.00
41.40	0.00	0.00	44.00	0.00	0.00	46.60	0.00	0.00
41.45	0.00	0.00	44.05	0.00	0.00	46.65	0.00	0.00
41.50	0.00	0.00	44.10	0.00	0.00	46.70	0.00	0.00
41.55	0.00	0.00	44.15	0.00	0.00	46.75	0.00	0.00

**Primary Comparison (continued)**

Time (hours)	Link E-1 (cfs)	Link P-1 (cfs)	Time (hours)	Link E-1 (cfs)	Link P-1 (cfs)	Time (hours)	Link E-1 (cfs)	Link P-1 (cfs)
46.80	0.00	0.00	49.40	0.00	0.00	52.00	0.00	0.00
46.85	0.00	0.00	49.45	0.00	0.00	52.05	0.00	0.00
46.90	0.00	0.00	49.50	0.00	0.00	52.10	0.00	0.00
46.95	0.00	0.00	49.55	0.00	0.00	52.15	0.00	0.00
47.00	0.00	0.00	49.60	0.00	0.00	52.20	0.00	0.00
47.05	0.00	0.00	49.65	0.00	0.00	52.25	0.00	0.00
47.10	0.00	0.00	49.70	0.00	0.00	52.30	0.00	0.00
47.15	0.00	0.00	49.75	0.00	0.00	52.35	0.00	0.00
47.20	0.00	0.00	49.80	0.00	0.00	52.40	0.00	0.00
47.25	0.00	0.00	49.85	0.00	0.00	52.45	0.00	0.00
47.30	0.00	0.00	49.90	0.00	0.00	52.50	0.00	0.00
47.35	0.00	0.00	49.95	0.00	0.00	52.55	0.00	0.00
47.40	0.00	0.00	50.00	0.00	0.00	52.60	0.00	0.00
47.45	0.00	0.00	50.05	0.00	0.00	52.65	0.00	0.00
47.50	0.00	0.00	50.10	0.00	0.00	52.70	0.00	0.00
47.55	0.00	0.00	50.15	0.00	0.00	52.75	0.00	0.00
47.60	0.00	0.00	50.20	0.00	0.00	52.80	0.00	0.00
47.65	0.00	0.00	50.25	0.00	0.00	52.85	0.00	0.00
47.70	0.00	0.00	50.30	0.00	0.00	52.90	0.00	0.00
47.75	0.00	0.00	50.35	0.00	0.00	52.95	0.00	0.00
47.80	0.00	0.00	50.40	0.00	0.00	53.00	0.00	0.00
47.85	0.00	0.00	50.45	0.00	0.00	53.05	0.00	0.00
47.90	0.00	0.00	50.50	0.00	0.00	53.10	0.00	0.00
47.95	0.00	0.00	50.55	0.00	0.00	53.15	0.00	0.00
48.00	0.00	0.00	50.60	0.00	0.00	53.20	0.00	0.00
48.05	0.00	0.00	50.65	0.00	0.00	53.25	0.00	0.00
48.10	0.00	0.00	50.70	0.00	0.00	53.30	0.00	0.00
48.15	0.00	0.00	50.75	0.00	0.00	53.35	0.00	0.00
48.20	0.00	0.00	50.80	0.00	0.00	53.40	0.00	0.00
48.25	0.00	0.00	50.85	0.00	0.00	53.45	0.00	0.00
48.30	0.00	0.00	50.90	0.00	0.00	53.50	0.00	0.00
48.35	0.00	0.00	50.95	0.00	0.00	53.55	0.00	0.00
48.40	0.00	0.00	51.00	0.00	0.00	53.60	0.00	0.00
48.45	0.00	0.00	51.05	0.00	0.00	53.65	0.00	0.00
48.50	0.00	0.00	51.10	0.00	0.00	53.70	0.00	0.00
48.55	0.00	0.00	51.15	0.00	0.00	53.75	0.00	0.00
48.60	0.00	0.00	51.20	0.00	0.00	53.80	0.00	0.00
48.65	0.00	0.00	51.25	0.00	0.00	53.85	0.00	0.00
48.70	0.00	0.00	51.30	0.00	0.00	53.90	0.00	0.00
48.75	0.00	0.00	51.35	0.00	0.00	53.95	0.00	0.00
48.80	0.00	0.00	51.40	0.00	0.00	54.00	0.00	0.00
48.85	0.00	0.00	51.45	0.00	0.00	54.05	0.00	0.00
48.90	0.00	0.00	51.50	0.00	0.00	54.10	0.00	0.00
48.95	0.00	0.00	51.55	0.00	0.00	54.15	0.00	0.00
49.00	0.00	0.00	51.60	0.00	0.00	54.20	0.00	0.00
49.05	0.00	0.00	51.65	0.00	0.00	54.25	0.00	0.00
49.10	0.00	0.00	51.70	0.00	0.00	54.30	0.00	0.00
49.15	0.00	0.00	51.75	0.00	0.00	54.35	0.00	0.00
49.20	0.00	0.00	51.80	0.00	0.00	54.40	0.00	0.00
49.25	0.00	0.00	51.85	0.00	0.00	54.45	0.00	0.00
49.30	0.00	0.00	51.90	0.00	0.00	54.50	0.00	0.00
49.35	0.00	0.00	51.95	0.00	0.00	54.55	0.00	0.00

Primary Comparison (continued)

Time (hours)	Link E-1 (cfs)	Link P-1 (cfs)	Time (hours)	Link E-1 (cfs)	Link P-1 (cfs)	Time (hours)	Link E-1 (cfs)	Link P-1 (cfs)
54.60	0.00	0.00	57.20	0.00	0.00	59.80	0.00	0.00
54.65	0.00	0.00	57.25	0.00	0.00	59.85	0.00	0.00
54.70	0.00	0.00	57.30	0.00	0.00	59.90	0.00	0.00
54.75	0.00	0.00	57.35	0.00	0.00	59.95	0.00	0.00
54.80	0.00	0.00	57.40	0.00	0.00	60.00	0.00	0.00
54.85	0.00	0.00	57.45	0.00	0.00	60.05	0.00	0.00
54.90	0.00	0.00	57.50	0.00	0.00	60.10	0.00	0.00
54.95	0.00	0.00	57.55	0.00	0.00	60.15	0.00	0.00
55.00	0.00	0.00	57.60	0.00	0.00	60.20	0.00	0.00
55.05	0.00	0.00	57.65	0.00	0.00	60.25	0.00	0.00
55.10	0.00	0.00	57.70	0.00	0.00	60.30	0.00	0.00
55.15	0.00	0.00	57.75	0.00	0.00	60.35	0.00	0.00
55.20	0.00	0.00	57.80	0.00	0.00	60.40	0.00	0.00
55.25	0.00	0.00	57.85	0.00	0.00	60.45	0.00	0.00
55.30	0.00	0.00	57.90	0.00	0.00	60.50	0.00	0.00
55.35	0.00	0.00	57.95	0.00	0.00	60.55	0.00	0.00
55.40	0.00	0.00	58.00	0.00	0.00	60.60	0.00	0.00
55.45	0.00	0.00	58.05	0.00	0.00	60.65	0.00	0.00
55.50	0.00	0.00	58.10	0.00	0.00	60.70	0.00	0.00
55.55	0.00	0.00	58.15	0.00	0.00	60.75	0.00	0.00
55.60	0.00	0.00	58.20	0.00	0.00	60.80	0.00	0.00
55.65	0.00	0.00	58.25	0.00	0.00	60.85	0.00	0.00
55.70	0.00	0.00	58.30	0.00	0.00	60.90	0.00	0.00
55.75	0.00	0.00	58.35	0.00	0.00	60.95	0.00	0.00
55.80	0.00	0.00	58.40	0.00	0.00	61.00	0.00	0.00
55.85	0.00	0.00	58.45	0.00	0.00	61.05	0.00	0.00
55.90	0.00	0.00	58.50	0.00	0.00	61.10	0.00	0.00
55.95	0.00	0.00	58.55	0.00	0.00	61.15	0.00	0.00
56.00	0.00	0.00	58.60	0.00	0.00	61.20	0.00	0.00
56.05	0.00	0.00	58.65	0.00	0.00	61.25	0.00	0.00
56.10	0.00	0.00	58.70	0.00	0.00	61.30	0.00	0.00
56.15	0.00	0.00	58.75	0.00	0.00	61.35	0.00	0.00
56.20	0.00	0.00	58.80	0.00	0.00	61.40	0.00	0.00
56.25	0.00	0.00	58.85	0.00	0.00	61.45	0.00	0.00
56.30	0.00	0.00	58.90	0.00	0.00	61.50	0.00	0.00
56.35	0.00	0.00	58.95	0.00	0.00	61.55	0.00	0.00
56.40	0.00	0.00	59.00	0.00	0.00	61.60	0.00	0.00
56.45	0.00	0.00	59.05	0.00	0.00	61.65	0.00	0.00
56.50	0.00	0.00	59.10	0.00	0.00	61.70	0.00	0.00
56.55	0.00	0.00	59.15	0.00	0.00	61.75	0.00	0.00
56.60	0.00	0.00	59.20	0.00	0.00	61.80	0.00	0.00
56.65	0.00	0.00	59.25	0.00	0.00	61.85	0.00	0.00
56.70	0.00	0.00	59.30	0.00	0.00	61.90	0.00	0.00
56.75	0.00	0.00	59.35	0.00	0.00	61.95	0.00	0.00
56.80	0.00	0.00	59.40	0.00	0.00	62.00	0.00	0.00
56.85	0.00	0.00	59.45	0.00	0.00	62.05	0.00	0.00
56.90	0.00	0.00	59.50	0.00	0.00	62.10	0.00	0.00
56.95	0.00	0.00	59.55	0.00	0.00	62.15	0.00	0.00
57.00	0.00	0.00	59.60	0.00	0.00	62.20	0.00	0.00
57.05	0.00	0.00	59.65	0.00	0.00	62.25	0.00	0.00
57.10	0.00	0.00	59.70	0.00	0.00	62.30	0.00	0.00
57.15	0.00	0.00	59.75	0.00	0.00	62.35	0.00	0.00


**Primary Comparison (continued)**


Time (hours)	Link E-1 (cfs)	Link P-1 (cfs)	Time (hours)	Link E-1 (cfs)	Link P-1 (cfs)	Time (hours)	Link E-1 (cfs)	Link P-1 (cfs)
62.40	0.00	0.00	65.00	0.00	0.00	67.60	0.00	0.00
62.45	0.00	0.00	65.05	0.00	0.00	67.65	0.00	0.00
62.50	0.00	0.00	65.10	0.00	0.00	67.70	0.00	0.00
62.55	0.00	0.00	65.15	0.00	0.00	67.75	0.00	0.00
62.60	0.00	0.00	65.20	0.00	0.00	67.80	0.00	0.00
62.65	0.00	0.00	65.25	0.00	0.00	67.85	0.00	0.00
62.70	0.00	0.00	65.30	0.00	0.00	67.90	0.00	0.00
62.75	0.00	0.00	65.35	0.00	0.00	67.95	0.00	0.00
62.80	0.00	0.00	65.40	0.00	0.00	68.00	0.00	0.00
62.85	0.00	0.00	65.45	0.00	0.00	68.05	0.00	0.00
62.90	0.00	0.00	65.50	0.00	0.00	68.10	0.00	0.00
62.95	0.00	0.00	65.55	0.00	0.00	68.15	0.00	0.00
63.00	0.00	0.00	65.60	0.00	0.00	68.20	0.00	0.00
63.05	0.00	0.00	65.65	0.00	0.00	68.25	0.00	0.00
63.10	0.00	0.00	65.70	0.00	0.00	68.30	0.00	0.00
63.15	0.00	0.00	65.75	0.00	0.00	68.35	0.00	0.00
63.20	0.00	0.00	65.80	0.00	0.00	68.40	0.00	0.00
63.25	0.00	0.00	65.85	0.00	0.00	68.45	0.00	0.00
63.30	0.00	0.00	65.90	0.00	0.00	68.50	0.00	0.00
63.35	0.00	0.00	65.95	0.00	0.00	68.55	0.00	0.00
63.40	0.00	0.00	66.00	0.00	0.00	68.60	0.00	0.00
63.45	0.00	0.00	66.05	0.00	0.00	68.65	0.00	0.00
63.50	0.00	0.00	66.10	0.00	0.00	68.70	0.00	0.00
63.55	0.00	0.00	66.15	0.00	0.00	68.75	0.00	0.00
63.60	0.00	0.00	66.20	0.00	0.00	68.80	0.00	0.00
63.65	0.00	0.00	66.25	0.00	0.00	68.85	0.00	0.00
63.70	0.00	0.00	66.30	0.00	0.00	68.90	0.00	0.00
63.75	0.00	0.00	66.35	0.00	0.00	68.95	0.00	0.00
63.80	0.00	0.00	66.40	0.00	0.00	69.00	0.00	0.00
63.85	0.00	0.00	66.45	0.00	0.00	69.05	0.00	0.00
63.90	0.00	0.00	66.50	0.00	0.00	69.10	0.00	0.00
63.95	0.00	0.00	66.55	0.00	0.00	69.15	0.00	0.00
64.00	0.00	0.00	66.60	0.00	0.00	69.20	0.00	0.00
64.05	0.00	0.00	66.65	0.00	0.00	69.25	0.00	0.00
64.10	0.00	0.00	66.70	0.00	0.00	69.30	0.00	0.00
64.15	0.00	0.00	66.75	0.00	0.00	69.35	0.00	0.00
64.20	0.00	0.00	66.80	0.00	0.00	69.40	0.00	0.00
64.25	0.00	0.00	66.85	0.00	0.00	69.45	0.00	0.00
64.30	0.00	0.00	66.90	0.00	0.00	69.50	0.00	0.00
64.35	0.00	0.00	66.95	0.00	0.00	69.55	0.00	0.00
64.40	0.00	0.00	67.00	0.00	0.00	69.60	0.00	0.00
64.45	0.00	0.00	67.05	0.00	0.00	69.65	0.00	0.00
64.50	0.00	0.00	67.10	0.00	0.00	69.70	0.00	0.00
64.55	0.00	0.00	67.15	0.00	0.00	69.75	0.00	0.00
64.60	0.00	0.00	67.20	0.00	0.00	69.80	0.00	0.00
64.65	0.00	0.00	67.25	0.00	0.00	69.85	0.00	0.00
64.70	0.00	0.00	67.30	0.00	0.00	69.90	0.00	0.00
64.75	0.00	0.00	67.35	0.00	0.00	69.95	0.00	0.00
64.80	0.00	0.00	67.40	0.00	0.00	70.00	0.00	0.00
64.85	0.00	0.00	67.45	0.00	0.00	70.05	0.00	0.00
64.90	0.00	0.00	67.50	0.00	0.00	70.10	0.00	0.00
64.95	0.00	0.00	67.55	0.00	0.00	70.15	0.00	0.00


**Primary Comparison (continued)**


Time (hours)	Link E-1 (cfs)	Link P-1 (cfs)
70.20	0.00	0.00
70.25	0.00	0.00
70.30	0.00	0.00
70.35	0.00	0.00
70.40	0.00	0.00
70.45	0.00	0.00
70.50	0.00	0.00
70.55	0.00	0.00
70.60	0.00	0.00
70.65	0.00	0.00
70.70	0.00	0.00
70.75	0.00	0.00
70.80	0.00	0.00
70.85	0.00	0.00
70.90	0.00	0.00
70.95	0.00	0.00
71.00	0.00	0.00
71.05	0.00	0.00
71.10	0.00	0.00
71.15	0.00	0.00
71.20	0.00	0.00
71.25	0.00	0.00
71.30	0.00	0.00
71.35	0.00	0.00
71.40	0.00	0.00
71.45	0.00	0.00
71.50	0.00	0.00
71.55	0.00	0.00
71.60	0.00	0.00
71.65	0.00	0.00
71.70	0.00	0.00
71.75	0.00	0.00
71.80	0.00	0.00
71.85	0.00	0.00
71.90	0.00	0.00
71.95	0.00	0.00
72.00	0.00	0.00

# **C-9: POI-2 COMPARISON GRAPHS & TABLES**

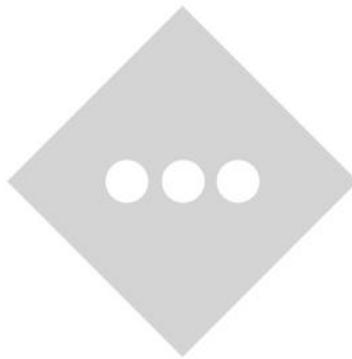

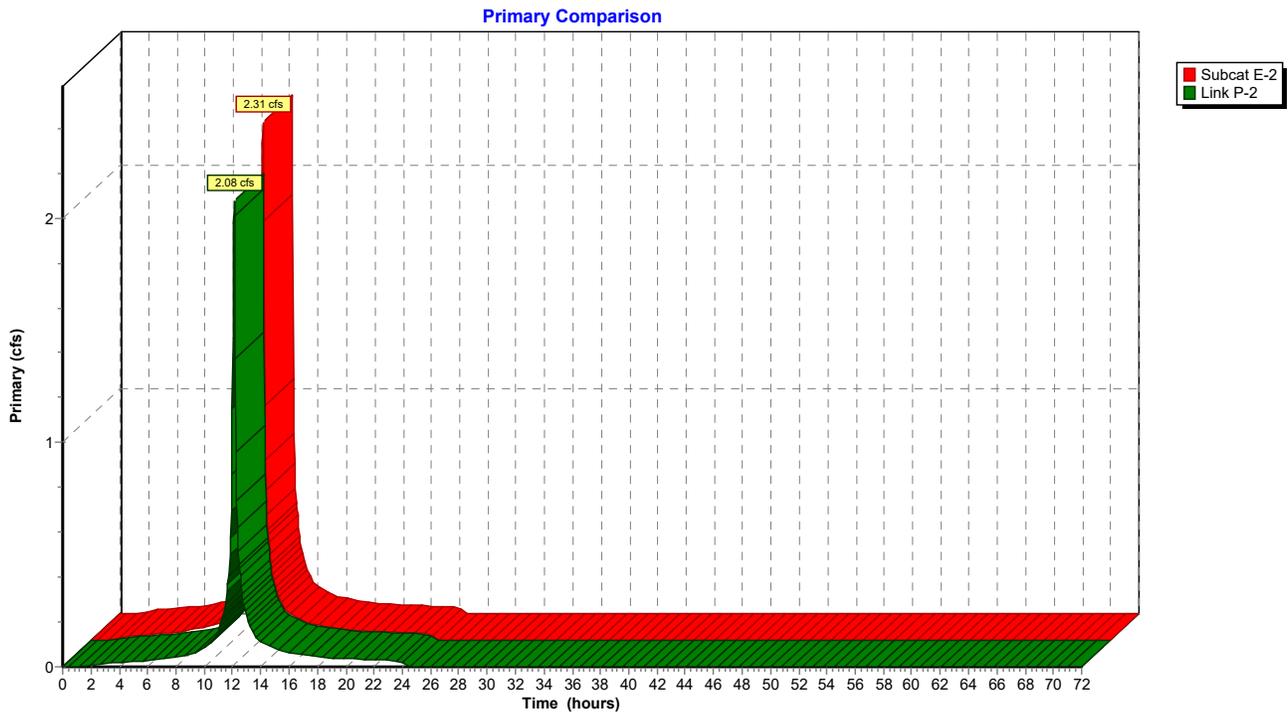

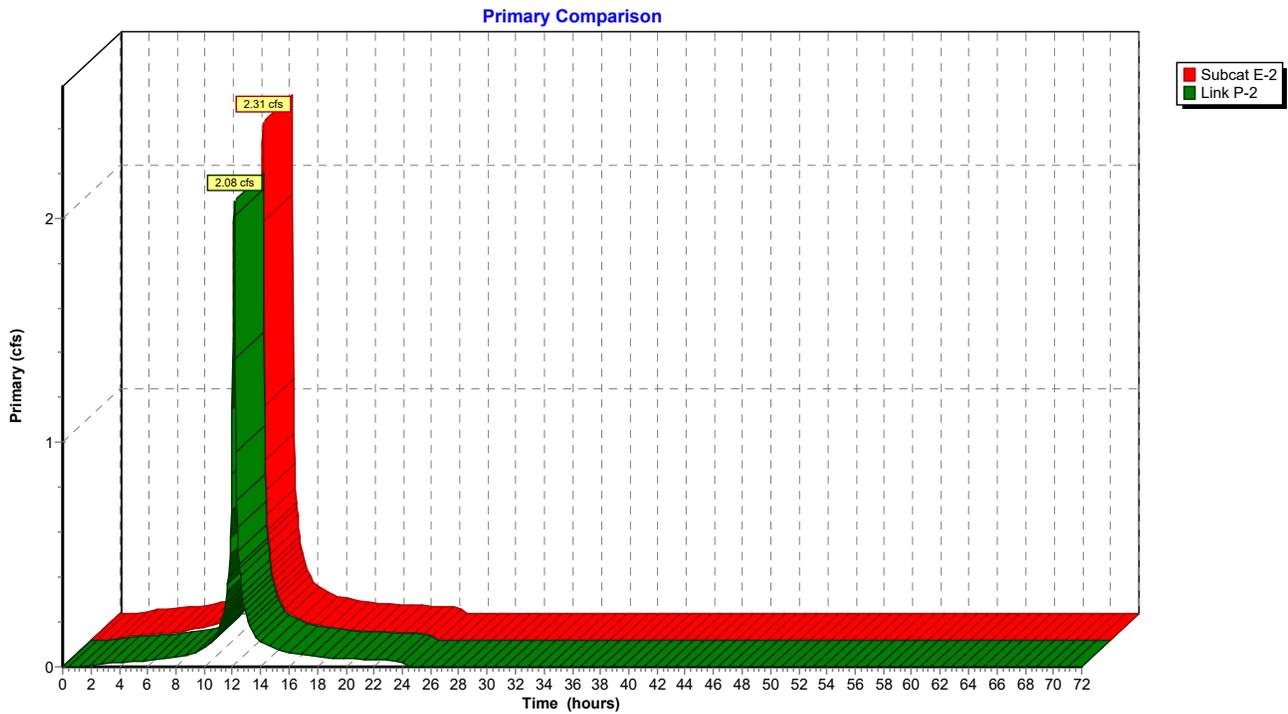

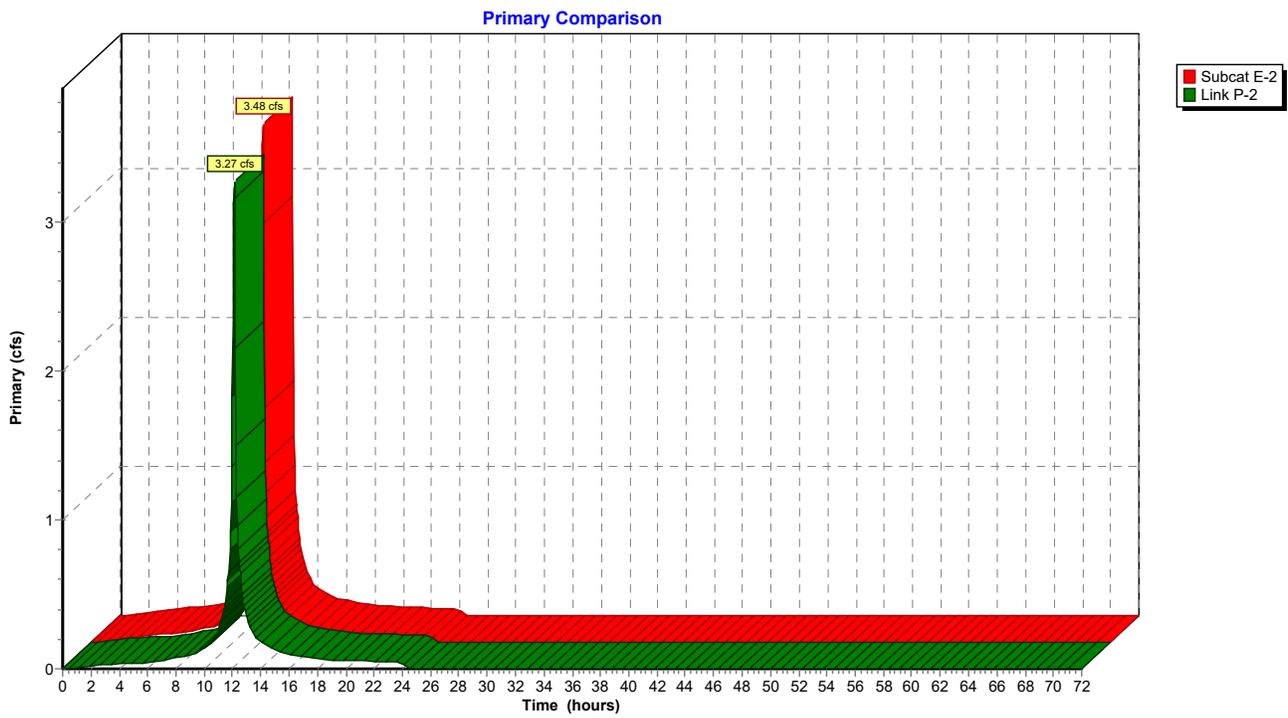

**Primary Comparison**

Time (hours)	Subcat E-2 (cfs)	Link P-2 (cfs)	Time (hours)	Subcat E-2 (cfs)	Link P-2 (cfs)	Time (hours)	Subcat E-2 (cfs)	Link P-2 (cfs)
0.00	0.00	0.00	2.60	0.03	0.02	5.20	0.05	0.04
0.05	0.00	0.00	2.65	0.03	0.02	5.25	0.05	0.04
0.10	0.00	0.00	2.70	0.03	0.02	5.30	0.05	0.04
0.15	0.00	0.00	2.75	0.03	0.02	5.35	0.06	0.04
0.20	0.00	0.00	2.80	0.03	0.03	5.40	0.06	0.04
0.25	0.00	0.00	2.85	0.03	0.03	5.45	0.06	0.04
0.30	0.00	0.00	2.90	0.04	0.03	5.50	0.06	0.04
0.35	0.00	0.00	2.95	0.04	0.03	5.55	0.06	0.04
0.40	0.00	0.00	3.00	0.04	0.03	5.60	0.06	0.04
0.45	0.00	0.00	3.05	0.04	0.03	5.65	0.06	0.04
0.50	0.00	0.00	3.10	0.04	0.03	5.70	0.06	0.04
0.55	0.00	0.00	3.15	0.04	0.03	5.75	0.06	0.04
0.60	0.00	0.00	3.20	0.04	0.03	5.80	0.06	0.04
0.65	0.00	0.00	3.25	0.04	0.03	5.85	0.06	0.04
0.70	0.00	0.00	3.30	0.04	0.03	5.90	0.06	0.04
0.75	0.00	0.00	3.35	0.04	0.03	5.95	0.06	0.04
0.80	0.00	0.00	3.40	0.04	0.03	6.00	0.06	0.04
0.85	0.00	0.00	3.45	0.04	0.03	6.05	0.06	0.04
0.90	0.00	0.00	3.50	0.04	0.03	6.10	0.06	0.04
0.95	0.00	0.00	3.55	0.04	0.03	6.15	0.06	0.04
1.00	0.01	0.00	3.60	0.04	0.03	6.20	0.06	0.05
1.05	0.01	0.01	3.65	0.04	0.03	6.25	0.06	0.05
1.10	0.01	0.01	3.70	0.04	0.03	6.30	0.06	0.05
1.15	0.01	0.01	3.75	0.04	0.03	6.35	0.06	0.05
1.20	0.01	0.01	3.80	0.04	0.03	6.40	0.07	0.05
1.25	0.01	0.01	3.85	0.04	0.03	6.45	0.07	0.05
1.30	0.01	0.01	3.90	0.04	0.03	6.50	0.07	0.05
1.35	0.01	0.01	3.95	0.04	0.03	6.55	0.07	0.05
1.40	0.01	0.01	4.00	0.05	0.03	6.60	0.07	0.05
1.45	0.02	0.01	4.05	0.05	0.03	6.65	0.07	0.05
1.50	0.02	0.01	4.10	0.05	0.03	6.70	0.07	0.05
1.55	0.02	0.01	4.15	0.05	0.03	6.75	0.07	0.05
1.60	0.02	0.01	4.20	0.05	0.03	6.80	0.07	0.05
1.65	0.02	0.01	4.25	0.05	0.03	6.85	0.07	0.05
1.70	0.02	0.01	4.30	0.05	0.03	6.90	0.07	0.06
1.75	0.02	0.02	4.35	0.05	0.04	6.95	0.08	0.06
1.80	0.02	0.02	4.40	0.05	0.04	7.00	0.08	0.06
1.85	0.02	0.02	4.45	0.05	0.04	7.05	0.08	0.06
1.90	0.02	0.02	4.50	0.05	0.04	7.10	0.08	0.06
1.95	0.02	0.02	4.55	0.05	0.04	7.15	0.08	0.06
2.00	0.02	0.02	4.60	0.05	0.04	7.20	0.08	0.06
2.05	0.02	0.02	4.65	0.05	0.04	7.25	0.08	0.06
2.10	0.03	0.02	4.70	0.05	0.04	7.30	0.08	0.06
2.15	0.03	0.02	4.75	0.05	0.04	7.35	0.08	0.06
2.20	0.03	0.02	4.80	0.05	0.04	7.40	0.08	0.06
2.25	0.03	0.02	4.85	0.05	0.04	7.45	0.08	0.06
2.30	0.03	0.02	4.90	0.05	0.04	7.50	0.08	0.06
2.35	0.03	0.02	4.95	0.05	0.04	7.55	0.09	0.07
2.40	0.03	0.02	5.00	0.05	0.04	7.60	0.09	0.07
2.45	0.03	0.02	5.05	0.05	0.04	7.65	0.09	0.07
2.50	0.03	0.02	5.10	0.05	0.04	7.70	0.09	0.07
2.55	0.03	0.02	5.15	0.05	0.04	7.75	0.09	0.07

**Primary Comparison (continued)**

Time (hours)	Subcat E-2 (cfs)	Link P-2 (cfs)	Time (hours)	Subcat E-2 (cfs)	Link P-2 (cfs)	Time (hours)	Subcat E-2 (cfs)	Link P-2 (cfs)
7.80	0.09	0.07	10.40	0.19	0.16	13.00	0.37	0.36
7.85	0.09	0.07	10.45	0.20	0.17	13.05	0.35	0.34
7.90	0.09	0.07	10.50	0.20	0.17	13.10	0.33	0.32
7.95	0.09	0.07	10.55	0.21	0.17	13.15	0.32	0.31
8.00	0.09	0.07	10.60	0.22	0.18	13.20	0.30	0.29
8.05	0.09	0.07	10.65	0.23	0.19	13.25	0.29	0.28
8.10	0.10	0.07	10.70	0.24	0.20	13.30	0.28	0.27
8.15	0.10	0.08	10.75	0.25	0.21	13.35	0.27	0.26
8.20	0.10	0.08	10.80	0.26	0.22	13.40	0.26	0.25
8.25	0.10	0.08	10.85	0.27	0.23	13.45	0.25	0.24
8.30	0.10	0.08	10.90	0.28	0.24	13.50	0.24	0.23
8.35	0.10	0.08	10.95	0.29	0.25	13.55	0.23	0.22
8.40	0.10	0.08	11.00	0.30	0.26	13.60	0.22	0.21
8.45	0.10	0.08	11.05	0.31	0.27	13.65	0.21	0.20
8.50	0.10	0.08	11.10	0.34	0.29	13.70	0.20	0.20
8.55	0.10	0.08	11.15	0.35	0.31	13.75	0.20	0.19
8.60	0.10	0.08	11.20	0.37	0.32	13.80	0.20	0.19
8.65	0.11	0.08	11.25	0.39	0.34	13.85	0.19	0.19
8.70	0.11	0.08	11.30	0.41	0.36	13.90	0.19	0.19
8.75	0.11	0.09	11.35	0.43	0.38	13.95	0.19	0.18
8.80	0.11	0.09	11.40	0.45	0.40	14.00	0.19	0.18
8.85	0.11	0.09	11.45	0.47	0.41	14.05	0.18	0.18
8.90	0.11	0.09	11.50	0.49	0.43	14.10	0.18	0.17
8.95	0.11	0.09	11.55	0.53	0.47	14.15	0.18	0.17
9.00	0.11	0.09	11.60	0.61	0.55	14.20	0.17	0.17
9.05	0.11	0.09	11.65	0.67	0.59	14.25	0.17	0.17
9.10	0.12	0.09	11.70	0.70	0.63	14.30	0.17	0.16
9.15	0.12	0.10	11.75	0.75	0.68	14.35	0.16	0.16
9.20	0.12	0.10	11.80	0.88	0.80	14.40	0.16	0.16
9.25	0.12	0.10	11.85	1.01	0.92	14.45	0.16	0.15
9.30	0.13	0.10	11.90	1.22	1.11	14.50	0.16	0.15
9.35	0.13	0.11	11.95	1.48	1.36	14.55	0.15	0.15
9.40	0.13	0.11	12.00	1.98	1.83	14.60	0.15	0.15
9.45	0.14	0.11	12.05	2.49	2.32	14.65	0.15	0.14
9.50	0.14	0.11	12.10	3.32	3.12	14.70	0.14	0.14
9.55	0.14	0.12	12.15	<b>3.35</b>	<b>3.16</b>	14.75	0.14	0.14
9.60	0.15	0.12	12.20	2.27	2.15	14.80	0.14	0.13
9.65	0.15	0.12	12.25	1.58	1.50	14.85	0.13	0.13
9.70	0.15	0.12	12.30	1.20	1.15	14.90	0.13	0.13
9.75	0.15	0.13	12.35	1.01	0.96	14.95	0.13	0.13
9.80	0.16	0.13	12.40	0.83	0.80	15.00	0.13	0.12
9.85	0.16	0.13	12.45	0.75	0.72	15.05	0.12	0.12
9.90	0.16	0.14	12.50	0.71	0.68	15.10	0.12	0.12
9.95	0.17	0.14	12.55	0.66	0.64	15.15	0.12	0.11
10.00	0.17	0.14	12.60	0.57	0.55	15.20	0.12	0.11
10.05	0.17	0.14	12.65	0.52	0.50	15.25	0.12	0.11
10.10	0.18	0.15	12.70	0.49	0.47	15.30	0.11	0.11
10.15	0.18	0.15	12.75	0.47	0.45	15.35	0.11	0.11
10.20	0.18	0.15	12.80	0.45	0.43	15.40	0.11	0.11
10.25	0.18	0.15	12.85	0.43	0.42	15.45	0.11	0.11
10.30	0.19	0.16	12.90	0.41	0.39	15.50	0.11	0.11
10.35	0.19	0.16	12.95	0.39	0.38	15.55	0.11	0.11

**Primary Comparison (continued)**

Time (hours)	Subcat E-2 (cfs)	Link P-2 (cfs)	Time (hours)	Subcat E-2 (cfs)	Link P-2 (cfs)	Time (hours)	Subcat E-2 (cfs)	Link P-2 (cfs)
15.60	0.11	0.11	18.20	0.07	0.06	20.80	0.06	0.05
15.65	0.11	0.11	18.25	0.07	0.06	20.85	0.05	0.05
15.70	0.11	0.11	18.30	0.07	0.06	20.90	0.05	0.05
15.75	0.11	0.10	18.35	0.07	0.06	20.95	0.05	0.05
15.80	0.11	0.10	18.40	0.07	0.06	21.00	0.05	0.05
15.85	0.10	0.10	18.45	0.07	0.06	21.05	0.05	0.05
15.90	0.10	0.10	18.50	0.06	0.06	21.10	0.05	0.05
15.95	0.10	0.10	18.55	0.06	0.06	21.15	0.05	0.05
16.00	0.10	0.10	18.60	0.06	0.06	21.20	0.05	0.05
16.05	0.10	0.10	18.65	0.06	0.06	21.25	0.05	0.05
16.10	0.10	0.10	18.70	0.06	0.06	21.30	0.05	0.05
16.15	0.10	0.10	18.75	0.06	0.06	21.35	0.05	0.05
16.20	0.10	0.10	18.80	0.06	0.06	21.40	0.05	0.05
16.25	0.10	0.10	18.85	0.06	0.06	21.45	0.05	0.05
16.30	0.10	0.10	18.90	0.06	0.06	21.50	0.05	0.05
16.35	0.10	0.09	18.95	0.06	0.06	21.55	0.05	0.05
16.40	0.10	0.09	19.00	0.06	0.06	21.60	0.05	0.05
16.45	0.09	0.09	19.05	0.06	0.06	21.65	0.05	0.05
16.50	0.09	0.09	19.10	0.06	0.06	21.70	0.05	0.05
16.55	0.09	0.09	19.15	0.06	0.06	21.75	0.05	0.05
16.60	0.09	0.09	19.20	0.06	0.06	21.80	0.05	0.05
16.65	0.09	0.09	19.25	0.06	0.06	21.85	0.05	0.05
16.70	0.09	0.09	19.30	0.06	0.06	21.90	0.05	0.05
16.75	0.09	0.09	19.35	0.06	0.06	21.95	0.05	0.05
16.80	0.09	0.09	19.40	0.06	0.06	22.00	0.05	0.05
16.85	0.09	0.09	19.45	0.06	0.06	22.05	0.05	0.05
16.90	0.09	0.09	19.50	0.06	0.06	22.10	0.05	0.05
16.95	0.09	0.08	19.55	0.06	0.06	22.15	0.05	0.05
17.00	0.09	0.08	19.60	0.06	0.06	22.20	0.05	0.05
17.05	0.08	0.08	19.65	0.06	0.06	22.25	0.05	0.05
17.10	0.08	0.08	19.70	0.06	0.06	22.30	0.05	0.05
17.15	0.08	0.08	19.75	0.06	0.06	22.35	0.05	0.05
17.20	0.08	0.08	19.80	0.06	0.06	22.40	0.05	0.05
17.25	0.08	0.08	19.85	0.06	0.06	22.45	0.05	0.05
17.30	0.08	0.08	19.90	0.06	0.06	22.50	0.05	0.05
17.35	0.08	0.08	19.95	0.06	0.06	22.55	0.05	0.05
17.40	0.08	0.08	20.00	0.06	0.06	22.60	0.05	0.05
17.45	0.08	0.08	20.05	0.06	0.06	22.65	0.05	0.05
17.50	0.08	0.08	20.10	0.06	0.06	22.70	0.05	0.05
17.55	0.08	0.07	20.15	0.06	0.06	22.75	0.05	0.05
17.60	0.08	0.07	20.20	0.06	0.06	22.80	0.05	0.05
17.65	0.07	0.07	20.25	0.06	0.06	22.85	0.05	0.05
17.70	0.07	0.07	20.30	0.06	0.06	22.90	0.05	0.05
17.75	0.07	0.07	20.35	0.06	0.06	22.95	0.05	0.05
17.80	0.07	0.07	20.40	0.06	0.06	23.00	0.05	0.04
17.85	0.07	0.07	20.45	0.06	0.06	23.05	0.05	0.04
17.90	0.07	0.07	20.50	0.06	0.06	23.10	0.05	0.04
17.95	0.07	0.07	20.55	0.06	0.06	23.15	0.05	0.04
18.00	0.07	0.07	20.60	0.06	0.06	23.20	0.04	0.04
18.05	0.07	0.07	20.65	0.06	0.05	23.25	0.04	0.04
18.10	0.07	0.07	20.70	0.06	0.05	23.30	0.04	0.04
18.15	0.07	0.07	20.75	0.06	0.05	23.35	0.04	0.04

**Primary Comparison (continued)**

Time (hours)	Subcat E-2 (cfs)	Link P-2 (cfs)	Time (hours)	Subcat E-2 (cfs)	Link P-2 (cfs)	Time (hours)	Subcat E-2 (cfs)	Link P-2 (cfs)
23.40	0.04	0.04	26.00	0.00	0.00	28.60	0.00	0.00
23.45	0.04	0.04	26.05	0.00	0.00	28.65	0.00	0.00
23.50	0.04	0.04	26.10	0.00	0.00	28.70	0.00	0.00
23.55	0.04	0.04	26.15	0.00	0.00	28.75	0.00	0.00
23.60	0.04	0.04	26.20	0.00	0.00	28.80	0.00	0.00
23.65	0.04	0.04	26.25	0.00	0.00	28.85	0.00	0.00
23.70	0.04	0.04	26.30	0.00	0.00	28.90	0.00	0.00
23.75	0.04	0.04	26.35	0.00	0.00	28.95	0.00	0.00
23.80	0.04	0.04	26.40	0.00	0.00	29.00	0.00	0.00
23.85	0.04	0.04	26.45	0.00	0.00	29.05	0.00	0.00
23.90	0.04	0.04	26.50	0.00	0.00	29.10	0.00	0.00
23.95	0.04	0.04	26.55	0.00	0.00	29.15	0.00	0.00
24.00	0.04	0.04	26.60	0.00	0.00	29.20	0.00	0.00
24.05	0.04	0.03	26.65	0.00	0.00	29.25	0.00	0.00
24.10	0.02	0.01	26.70	0.00	0.00	29.30	0.00	0.00
24.15	0.00	0.00	26.75	0.00	0.00	29.35	0.00	0.00
24.20	0.00	0.00	26.80	0.00	0.00	29.40	0.00	0.00
24.25	0.00	0.00	26.85	0.00	0.00	29.45	0.00	0.00
24.30	0.00	0.00	26.90	0.00	0.00	29.50	0.00	0.00
24.35	0.00	0.00	26.95	0.00	0.00	29.55	0.00	0.00
24.40	0.00	0.00	27.00	0.00	0.00	29.60	0.00	0.00
24.45	0.00	0.00	27.05	0.00	0.00	29.65	0.00	0.00
24.50	0.00	0.00	27.10	0.00	0.00	29.70	0.00	0.00
24.55	0.00	0.00	27.15	0.00	0.00	29.75	0.00	0.00
24.60	0.00	0.00	27.20	0.00	0.00	29.80	0.00	0.00
24.65	0.00	0.00	27.25	0.00	0.00	29.85	0.00	0.00
24.70	0.00	0.00	27.30	0.00	0.00	29.90	0.00	0.00
24.75	0.00	0.00	27.35	0.00	0.00	29.95	0.00	0.00
24.80	0.00	0.00	27.40	0.00	0.00	30.00	0.00	0.00
24.85	0.00	0.00	27.45	0.00	0.00	30.05	0.00	0.00
24.90	0.00	0.00	27.50	0.00	0.00	30.10	0.00	0.00
24.95	0.00	0.00	27.55	0.00	0.00	30.15	0.00	0.00
25.00	0.00	0.00	27.60	0.00	0.00	30.20	0.00	0.00
25.05	0.00	0.00	27.65	0.00	0.00	30.25	0.00	0.00
25.10	0.00	0.00	27.70	0.00	0.00	30.30	0.00	0.00
25.15	0.00	0.00	27.75	0.00	0.00	30.35	0.00	0.00
25.20	0.00	0.00	27.80	0.00	0.00	30.40	0.00	0.00
25.25	0.00	0.00	27.85	0.00	0.00	30.45	0.00	0.00
25.30	0.00	0.00	27.90	0.00	0.00	30.50	0.00	0.00
25.35	0.00	0.00	27.95	0.00	0.00	30.55	0.00	0.00
25.40	0.00	0.00	28.00	0.00	0.00	30.60	0.00	0.00
25.45	0.00	0.00	28.05	0.00	0.00	30.65	0.00	0.00
25.50	0.00	0.00	28.10	0.00	0.00	30.70	0.00	0.00
25.55	0.00	0.00	28.15	0.00	0.00	30.75	0.00	0.00
25.60	0.00	0.00	28.20	0.00	0.00	30.80	0.00	0.00
25.65	0.00	0.00	28.25	0.00	0.00	30.85	0.00	0.00
25.70	0.00	0.00	28.30	0.00	0.00	30.90	0.00	0.00
25.75	0.00	0.00	28.35	0.00	0.00	30.95	0.00	0.00
25.80	0.00	0.00	28.40	0.00	0.00	31.00	0.00	0.00
25.85	0.00	0.00	28.45	0.00	0.00	31.05	0.00	0.00
25.90	0.00	0.00	28.50	0.00	0.00	31.10	0.00	0.00
25.95	0.00	0.00	28.55	0.00	0.00	31.15	0.00	0.00

**Primary Comparison (continued)**

Time (hours)	Subcat E-2 (cfs)	Link P-2 (cfs)	Time (hours)	Subcat E-2 (cfs)	Link P-2 (cfs)	Time (hours)	Subcat E-2 (cfs)	Link P-2 (cfs)
31.20	0.00	0.00	33.80	0.00	0.00	36.40	0.00	0.00
31.25	0.00	0.00	33.85	0.00	0.00	36.45	0.00	0.00
31.30	0.00	0.00	33.90	0.00	0.00	36.50	0.00	0.00
31.35	0.00	0.00	33.95	0.00	0.00	36.55	0.00	0.00
31.40	0.00	0.00	34.00	0.00	0.00	36.60	0.00	0.00
31.45	0.00	0.00	34.05	0.00	0.00	36.65	0.00	0.00
31.50	0.00	0.00	34.10	0.00	0.00	36.70	0.00	0.00
31.55	0.00	0.00	34.15	0.00	0.00	36.75	0.00	0.00
31.60	0.00	0.00	34.20	0.00	0.00	36.80	0.00	0.00
31.65	0.00	0.00	34.25	0.00	0.00	36.85	0.00	0.00
31.70	0.00	0.00	34.30	0.00	0.00	36.90	0.00	0.00
31.75	0.00	0.00	34.35	0.00	0.00	36.95	0.00	0.00
31.80	0.00	0.00	34.40	0.00	0.00	37.00	0.00	0.00
31.85	0.00	0.00	34.45	0.00	0.00	37.05	0.00	0.00
31.90	0.00	0.00	34.50	0.00	0.00	37.10	0.00	0.00
31.95	0.00	0.00	34.55	0.00	0.00	37.15	0.00	0.00
32.00	0.00	0.00	34.60	0.00	0.00	37.20	0.00	0.00
32.05	0.00	0.00	34.65	0.00	0.00	37.25	0.00	0.00
32.10	0.00	0.00	34.70	0.00	0.00	37.30	0.00	0.00
32.15	0.00	0.00	34.75	0.00	0.00	37.35	0.00	0.00
32.20	0.00	0.00	34.80	0.00	0.00	37.40	0.00	0.00
32.25	0.00	0.00	34.85	0.00	0.00	37.45	0.00	0.00
32.30	0.00	0.00	34.90	0.00	0.00	37.50	0.00	0.00
32.35	0.00	0.00	34.95	0.00	0.00	37.55	0.00	0.00
32.40	0.00	0.00	35.00	0.00	0.00	37.60	0.00	0.00
32.45	0.00	0.00	35.05	0.00	0.00	37.65	0.00	0.00
32.50	0.00	0.00	35.10	0.00	0.00	37.70	0.00	0.00
32.55	0.00	0.00	35.15	0.00	0.00	37.75	0.00	0.00
32.60	0.00	0.00	35.20	0.00	0.00	37.80	0.00	0.00
32.65	0.00	0.00	35.25	0.00	0.00	37.85	0.00	0.00
32.70	0.00	0.00	35.30	0.00	0.00	37.90	0.00	0.00
32.75	0.00	0.00	35.35	0.00	0.00	37.95	0.00	0.00
32.80	0.00	0.00	35.40	0.00	0.00	38.00	0.00	0.00
32.85	0.00	0.00	35.45	0.00	0.00	38.05	0.00	0.00
32.90	0.00	0.00	35.50	0.00	0.00	38.10	0.00	0.00
32.95	0.00	0.00	35.55	0.00	0.00	38.15	0.00	0.00
33.00	0.00	0.00	35.60	0.00	0.00	38.20	0.00	0.00
33.05	0.00	0.00	35.65	0.00	0.00	38.25	0.00	0.00
33.10	0.00	0.00	35.70	0.00	0.00	38.30	0.00	0.00
33.15	0.00	0.00	35.75	0.00	0.00	38.35	0.00	0.00
33.20	0.00	0.00	35.80	0.00	0.00	38.40	0.00	0.00
33.25	0.00	0.00	35.85	0.00	0.00	38.45	0.00	0.00
33.30	0.00	0.00	35.90	0.00	0.00	38.50	0.00	0.00
33.35	0.00	0.00	35.95	0.00	0.00	38.55	0.00	0.00
33.40	0.00	0.00	36.00	0.00	0.00	38.60	0.00	0.00
33.45	0.00	0.00	36.05	0.00	0.00	38.65	0.00	0.00
33.50	0.00	0.00	36.10	0.00	0.00	38.70	0.00	0.00
33.55	0.00	0.00	36.15	0.00	0.00	38.75	0.00	0.00
33.60	0.00	0.00	36.20	0.00	0.00	38.80	0.00	0.00
33.65	0.00	0.00	36.25	0.00	0.00	38.85	0.00	0.00
33.70	0.00	0.00	36.30	0.00	0.00	38.90	0.00	0.00
33.75	0.00	0.00	36.35	0.00	0.00	38.95	0.00	0.00

**Primary Comparison (continued)**

Time (hours)	Subcat E-2 (cfs)	Link P-2 (cfs)	Time (hours)	Subcat E-2 (cfs)	Link P-2 (cfs)	Time (hours)	Subcat E-2 (cfs)	Link P-2 (cfs)
39.00	0.00	0.00	41.60	0.00	0.00	44.20	0.00	0.00
39.05	0.00	0.00	41.65	0.00	0.00	44.25	0.00	0.00
39.10	0.00	0.00	41.70	0.00	0.00	44.30	0.00	0.00
39.15	0.00	0.00	41.75	0.00	0.00	44.35	0.00	0.00
39.20	0.00	0.00	41.80	0.00	0.00	44.40	0.00	0.00
39.25	0.00	0.00	41.85	0.00	0.00	44.45	0.00	0.00
39.30	0.00	0.00	41.90	0.00	0.00	44.50	0.00	0.00
39.35	0.00	0.00	41.95	0.00	0.00	44.55	0.00	0.00
39.40	0.00	0.00	42.00	0.00	0.00	44.60	0.00	0.00
39.45	0.00	0.00	42.05	0.00	0.00	44.65	0.00	0.00
39.50	0.00	0.00	42.10	0.00	0.00	44.70	0.00	0.00
39.55	0.00	0.00	42.15	0.00	0.00	44.75	0.00	0.00
39.60	0.00	0.00	42.20	0.00	0.00	44.80	0.00	0.00
39.65	0.00	0.00	42.25	0.00	0.00	44.85	0.00	0.00
39.70	0.00	0.00	42.30	0.00	0.00	44.90	0.00	0.00
39.75	0.00	0.00	42.35	0.00	0.00	44.95	0.00	0.00
39.80	0.00	0.00	42.40	0.00	0.00	45.00	0.00	0.00
39.85	0.00	0.00	42.45	0.00	0.00	45.05	0.00	0.00
39.90	0.00	0.00	42.50	0.00	0.00	45.10	0.00	0.00
39.95	0.00	0.00	42.55	0.00	0.00	45.15	0.00	0.00
40.00	0.00	0.00	42.60	0.00	0.00	45.20	0.00	0.00
40.05	0.00	0.00	42.65	0.00	0.00	45.25	0.00	0.00
40.10	0.00	0.00	42.70	0.00	0.00	45.30	0.00	0.00
40.15	0.00	0.00	42.75	0.00	0.00	45.35	0.00	0.00
40.20	0.00	0.00	42.80	0.00	0.00	45.40	0.00	0.00
40.25	0.00	0.00	42.85	0.00	0.00	45.45	0.00	0.00
40.30	0.00	0.00	42.90	0.00	0.00	45.50	0.00	0.00
40.35	0.00	0.00	42.95	0.00	0.00	45.55	0.00	0.00
40.40	0.00	0.00	43.00	0.00	0.00	45.60	0.00	0.00
40.45	0.00	0.00	43.05	0.00	0.00	45.65	0.00	0.00
40.50	0.00	0.00	43.10	0.00	0.00	45.70	0.00	0.00
40.55	0.00	0.00	43.15	0.00	0.00	45.75	0.00	0.00
40.60	0.00	0.00	43.20	0.00	0.00	45.80	0.00	0.00
40.65	0.00	0.00	43.25	0.00	0.00	45.85	0.00	0.00
40.70	0.00	0.00	43.30	0.00	0.00	45.90	0.00	0.00
40.75	0.00	0.00	43.35	0.00	0.00	45.95	0.00	0.00
40.80	0.00	0.00	43.40	0.00	0.00	46.00	0.00	0.00
40.85	0.00	0.00	43.45	0.00	0.00	46.05	0.00	0.00
40.90	0.00	0.00	43.50	0.00	0.00	46.10	0.00	0.00
40.95	0.00	0.00	43.55	0.00	0.00	46.15	0.00	0.00
41.00	0.00	0.00	43.60	0.00	0.00	46.20	0.00	0.00
41.05	0.00	0.00	43.65	0.00	0.00	46.25	0.00	0.00
41.10	0.00	0.00	43.70	0.00	0.00	46.30	0.00	0.00
41.15	0.00	0.00	43.75	0.00	0.00	46.35	0.00	0.00
41.20	0.00	0.00	43.80	0.00	0.00	46.40	0.00	0.00
41.25	0.00	0.00	43.85	0.00	0.00	46.45	0.00	0.00
41.30	0.00	0.00	43.90	0.00	0.00	46.50	0.00	0.00
41.35	0.00	0.00	43.95	0.00	0.00	46.55	0.00	0.00
41.40	0.00	0.00	44.00	0.00	0.00	46.60	0.00	0.00
41.45	0.00	0.00	44.05	0.00	0.00	46.65	0.00	0.00
41.50	0.00	0.00	44.10	0.00	0.00	46.70	0.00	0.00
41.55	0.00	0.00	44.15	0.00	0.00	46.75	0.00	0.00

**Primary Comparison (continued)**

Time (hours)	Subcat E-2 (cfs)	Link P-2 (cfs)	Time (hours)	Subcat E-2 (cfs)	Link P-2 (cfs)	Time (hours)	Subcat E-2 (cfs)	Link P-2 (cfs)
46.80	0.00	0.00	49.40	0.00	0.00	52.00	0.00	0.00
46.85	0.00	0.00	49.45	0.00	0.00	52.05	0.00	0.00
46.90	0.00	0.00	49.50	0.00	0.00	52.10	0.00	0.00
46.95	0.00	0.00	49.55	0.00	0.00	52.15	0.00	0.00
47.00	0.00	0.00	49.60	0.00	0.00	52.20	0.00	0.00
47.05	0.00	0.00	49.65	0.00	0.00	52.25	0.00	0.00
47.10	0.00	0.00	49.70	0.00	0.00	52.30	0.00	0.00
47.15	0.00	0.00	49.75	0.00	0.00	52.35	0.00	0.00
47.20	0.00	0.00	49.80	0.00	0.00	52.40	0.00	0.00
47.25	0.00	0.00	49.85	0.00	0.00	52.45	0.00	0.00
47.30	0.00	0.00	49.90	0.00	0.00	52.50	0.00	0.00
47.35	0.00	0.00	49.95	0.00	0.00	52.55	0.00	0.00
47.40	0.00	0.00	50.00	0.00	0.00	52.60	0.00	0.00
47.45	0.00	0.00	50.05	0.00	0.00	52.65	0.00	0.00
47.50	0.00	0.00	50.10	0.00	0.00	52.70	0.00	0.00
47.55	0.00	0.00	50.15	0.00	0.00	52.75	0.00	0.00
47.60	0.00	0.00	50.20	0.00	0.00	52.80	0.00	0.00
47.65	0.00	0.00	50.25	0.00	0.00	52.85	0.00	0.00
47.70	0.00	0.00	50.30	0.00	0.00	52.90	0.00	0.00
47.75	0.00	0.00	50.35	0.00	0.00	52.95	0.00	0.00
47.80	0.00	0.00	50.40	0.00	0.00	53.00	0.00	0.00
47.85	0.00	0.00	50.45	0.00	0.00	53.05	0.00	0.00
47.90	0.00	0.00	50.50	0.00	0.00	53.10	0.00	0.00
47.95	0.00	0.00	50.55	0.00	0.00	53.15	0.00	0.00
48.00	0.00	0.00	50.60	0.00	0.00	53.20	0.00	0.00
48.05	0.00	0.00	50.65	0.00	0.00	53.25	0.00	0.00
48.10	0.00	0.00	50.70	0.00	0.00	53.30	0.00	0.00
48.15	0.00	0.00	50.75	0.00	0.00	53.35	0.00	0.00
48.20	0.00	0.00	50.80	0.00	0.00	53.40	0.00	0.00
48.25	0.00	0.00	50.85	0.00	0.00	53.45	0.00	0.00
48.30	0.00	0.00	50.90	0.00	0.00	53.50	0.00	0.00
48.35	0.00	0.00	50.95	0.00	0.00	53.55	0.00	0.00
48.40	0.00	0.00	51.00	0.00	0.00	53.60	0.00	0.00
48.45	0.00	0.00	51.05	0.00	0.00	53.65	0.00	0.00
48.50	0.00	0.00	51.10	0.00	0.00	53.70	0.00	0.00
48.55	0.00	0.00	51.15	0.00	0.00	53.75	0.00	0.00
48.60	0.00	0.00	51.20	0.00	0.00	53.80	0.00	0.00
48.65	0.00	0.00	51.25	0.00	0.00	53.85	0.00	0.00
48.70	0.00	0.00	51.30	0.00	0.00	53.90	0.00	0.00
48.75	0.00	0.00	51.35	0.00	0.00	53.95	0.00	0.00
48.80	0.00	0.00	51.40	0.00	0.00	54.00	0.00	0.00
48.85	0.00	0.00	51.45	0.00	0.00	54.05	0.00	0.00
48.90	0.00	0.00	51.50	0.00	0.00	54.10	0.00	0.00
48.95	0.00	0.00	51.55	0.00	0.00	54.15	0.00	0.00
49.00	0.00	0.00	51.60	0.00	0.00	54.20	0.00	0.00
49.05	0.00	0.00	51.65	0.00	0.00	54.25	0.00	0.00
49.10	0.00	0.00	51.70	0.00	0.00	54.30	0.00	0.00
49.15	0.00	0.00	51.75	0.00	0.00	54.35	0.00	0.00
49.20	0.00	0.00	51.80	0.00	0.00	54.40	0.00	0.00
49.25	0.00	0.00	51.85	0.00	0.00	54.45	0.00	0.00
49.30	0.00	0.00	51.90	0.00	0.00	54.50	0.00	0.00
49.35	0.00	0.00	51.95	0.00	0.00	54.55	0.00	0.00

**Primary Comparison (continued)**


Time (hours)	Subcat E-2 (cfs)	Link P-2 (cfs)	Time (hours)	Subcat E-2 (cfs)	Link P-2 (cfs)	Time (hours)	Subcat E-2 (cfs)	Link P-2 (cfs)
54.60	0.00	0.00	57.20	0.00	0.00	59.80	0.00	0.00
54.65	0.00	0.00	57.25	0.00	0.00	59.85	0.00	0.00
54.70	0.00	0.00	57.30	0.00	0.00	59.90	0.00	0.00
54.75	0.00	0.00	57.35	0.00	0.00	59.95	0.00	0.00
54.80	0.00	0.00	57.40	0.00	0.00	60.00	0.00	0.00
54.85	0.00	0.00	57.45	0.00	0.00	60.05	0.00	0.00
54.90	0.00	0.00	57.50	0.00	0.00	60.10	0.00	0.00
54.95	0.00	0.00	57.55	0.00	0.00	60.15	0.00	0.00
55.00	0.00	0.00	57.60	0.00	0.00	60.20	0.00	0.00
55.05	0.00	0.00	57.65	0.00	0.00	60.25	0.00	0.00
55.10	0.00	0.00	57.70	0.00	0.00	60.30	0.00	0.00
55.15	0.00	0.00	57.75	0.00	0.00	60.35	0.00	0.00
55.20	0.00	0.00	57.80	0.00	0.00	60.40	0.00	0.00
55.25	0.00	0.00	57.85	0.00	0.00	60.45	0.00	0.00
55.30	0.00	0.00	57.90	0.00	0.00	60.50	0.00	0.00
55.35	0.00	0.00	57.95	0.00	0.00	60.55	0.00	0.00
55.40	0.00	0.00	58.00	0.00	0.00	60.60	0.00	0.00
55.45	0.00	0.00	58.05	0.00	0.00	60.65	0.00	0.00
55.50	0.00	0.00	58.10	0.00	0.00	60.70	0.00	0.00
55.55	0.00	0.00	58.15	0.00	0.00	60.75	0.00	0.00
55.60	0.00	0.00	58.20	0.00	0.00	60.80	0.00	0.00
55.65	0.00	0.00	58.25	0.00	0.00	60.85	0.00	0.00
55.70	0.00	0.00	58.30	0.00	0.00	60.90	0.00	0.00
55.75	0.00	0.00	58.35	0.00	0.00	60.95	0.00	0.00
55.80	0.00	0.00	58.40	0.00	0.00	61.00	0.00	0.00
55.85	0.00	0.00	58.45	0.00	0.00	61.05	0.00	0.00
55.90	0.00	0.00	58.50	0.00	0.00	61.10	0.00	0.00
55.95	0.00	0.00	58.55	0.00	0.00	61.15	0.00	0.00
56.00	0.00	0.00	58.60	0.00	0.00	61.20	0.00	0.00
56.05	0.00	0.00	58.65	0.00	0.00	61.25	0.00	0.00
56.10	0.00	0.00	58.70	0.00	0.00	61.30	0.00	0.00
56.15	0.00	0.00	58.75	0.00	0.00	61.35	0.00	0.00
56.20	0.00	0.00	58.80	0.00	0.00	61.40	0.00	0.00
56.25	0.00	0.00	58.85	0.00	0.00	61.45	0.00	0.00
56.30	0.00	0.00	58.90	0.00	0.00	61.50	0.00	0.00
56.35	0.00	0.00	58.95	0.00	0.00	61.55	0.00	0.00
56.40	0.00	0.00	59.00	0.00	0.00	61.60	0.00	0.00
56.45	0.00	0.00	59.05	0.00	0.00	61.65	0.00	0.00
56.50	0.00	0.00	59.10	0.00	0.00	61.70	0.00	0.00
56.55	0.00	0.00	59.15	0.00	0.00	61.75	0.00	0.00
56.60	0.00	0.00	59.20	0.00	0.00	61.80	0.00	0.00
56.65	0.00	0.00	59.25	0.00	0.00	61.85	0.00	0.00
56.70	0.00	0.00	59.30	0.00	0.00	61.90	0.00	0.00
56.75	0.00	0.00	59.35	0.00	0.00	61.95	0.00	0.00
56.80	0.00	0.00	59.40	0.00	0.00	62.00	0.00	0.00
56.85	0.00	0.00	59.45	0.00	0.00	62.05	0.00	0.00
56.90	0.00	0.00	59.50	0.00	0.00	62.10	0.00	0.00
56.95	0.00	0.00	59.55	0.00	0.00	62.15	0.00	0.00
57.00	0.00	0.00	59.60	0.00	0.00	62.20	0.00	0.00
57.05	0.00	0.00	59.65	0.00	0.00	62.25	0.00	0.00
57.10	0.00	0.00	59.70	0.00	0.00	62.30	0.00	0.00
57.15	0.00	0.00	59.75	0.00	0.00	62.35	0.00	0.00

**Primary Comparison (continued)**

Time (hours)	Subcat E-2 (cfs)	Link P-2 (cfs)	Time (hours)	Subcat E-2 (cfs)	Link P-2 (cfs)	Time (hours)	Subcat E-2 (cfs)	Link P-2 (cfs)
62.40	0.00	0.00	65.00	0.00	0.00	67.60	0.00	0.00
62.45	0.00	0.00	65.05	0.00	0.00	67.65	0.00	0.00
62.50	0.00	0.00	65.10	0.00	0.00	67.70	0.00	0.00
62.55	0.00	0.00	65.15	0.00	0.00	67.75	0.00	0.00
62.60	0.00	0.00	65.20	0.00	0.00	67.80	0.00	0.00
62.65	0.00	0.00	65.25	0.00	0.00	67.85	0.00	0.00
62.70	0.00	0.00	65.30	0.00	0.00	67.90	0.00	0.00
62.75	0.00	0.00	65.35	0.00	0.00	67.95	0.00	0.00
62.80	0.00	0.00	65.40	0.00	0.00	68.00	0.00	0.00
62.85	0.00	0.00	65.45	0.00	0.00	68.05	0.00	0.00
62.90	0.00	0.00	65.50	0.00	0.00	68.10	0.00	0.00
62.95	0.00	0.00	65.55	0.00	0.00	68.15	0.00	0.00
63.00	0.00	0.00	65.60	0.00	0.00	68.20	0.00	0.00
63.05	0.00	0.00	65.65	0.00	0.00	68.25	0.00	0.00
63.10	0.00	0.00	65.70	0.00	0.00	68.30	0.00	0.00
63.15	0.00	0.00	65.75	0.00	0.00	68.35	0.00	0.00
63.20	0.00	0.00	65.80	0.00	0.00	68.40	0.00	0.00
63.25	0.00	0.00	65.85	0.00	0.00	68.45	0.00	0.00
63.30	0.00	0.00	65.90	0.00	0.00	68.50	0.00	0.00
63.35	0.00	0.00	65.95	0.00	0.00	68.55	0.00	0.00
63.40	0.00	0.00	66.00	0.00	0.00	68.60	0.00	0.00
63.45	0.00	0.00	66.05	0.00	0.00	68.65	0.00	0.00
63.50	0.00	0.00	66.10	0.00	0.00	68.70	0.00	0.00
63.55	0.00	0.00	66.15	0.00	0.00	68.75	0.00	0.00
63.60	0.00	0.00	66.20	0.00	0.00	68.80	0.00	0.00
63.65	0.00	0.00	66.25	0.00	0.00	68.85	0.00	0.00
63.70	0.00	0.00	66.30	0.00	0.00	68.90	0.00	0.00
63.75	0.00	0.00	66.35	0.00	0.00	68.95	0.00	0.00
63.80	0.00	0.00	66.40	0.00	0.00	69.00	0.00	0.00
63.85	0.00	0.00	66.45	0.00	0.00	69.05	0.00	0.00
63.90	0.00	0.00	66.50	0.00	0.00	69.10	0.00	0.00
63.95	0.00	0.00	66.55	0.00	0.00	69.15	0.00	0.00
64.00	0.00	0.00	66.60	0.00	0.00	69.20	0.00	0.00
64.05	0.00	0.00	66.65	0.00	0.00	69.25	0.00	0.00
64.10	0.00	0.00	66.70	0.00	0.00	69.30	0.00	0.00
64.15	0.00	0.00	66.75	0.00	0.00	69.35	0.00	0.00
64.20	0.00	0.00	66.80	0.00	0.00	69.40	0.00	0.00
64.25	0.00	0.00	66.85	0.00	0.00	69.45	0.00	0.00
64.30	0.00	0.00	66.90	0.00	0.00	69.50	0.00	0.00
64.35	0.00	0.00	66.95	0.00	0.00	69.55	0.00	0.00
64.40	0.00	0.00	67.00	0.00	0.00	69.60	0.00	0.00
64.45	0.00	0.00	67.05	0.00	0.00	69.65	0.00	0.00
64.50	0.00	0.00	67.10	0.00	0.00	69.70	0.00	0.00
64.55	0.00	0.00	67.15	0.00	0.00	69.75	0.00	0.00
64.60	0.00	0.00	67.20	0.00	0.00	69.80	0.00	0.00
64.65	0.00	0.00	67.25	0.00	0.00	69.85	0.00	0.00
64.70	0.00	0.00	67.30	0.00	0.00	69.90	0.00	0.00
64.75	0.00	0.00	67.35	0.00	0.00	69.95	0.00	0.00
64.80	0.00	0.00	67.40	0.00	0.00	70.00	0.00	0.00
64.85	0.00	0.00	67.45	0.00	0.00	70.05	0.00	0.00
64.90	0.00	0.00	67.50	0.00	0.00	70.10	0.00	0.00
64.95	0.00	0.00	67.55	0.00	0.00	70.15	0.00	0.00

**Primary Comparison (continued)**

Time (hours)	Subcat E-2 (cfs)	Link P-2 (cfs)
70.20	0.00	0.00
70.25	0.00	0.00
70.30	0.00	0.00
70.35	0.00	0.00
70.40	0.00	0.00
70.45	0.00	0.00
70.50	0.00	0.00
70.55	0.00	0.00
70.60	0.00	0.00
70.65	0.00	0.00
70.70	0.00	0.00
70.75	0.00	0.00
70.80	0.00	0.00
70.85	0.00	0.00
70.90	0.00	0.00
70.95	0.00	0.00
71.00	0.00	0.00
71.05	0.00	0.00
71.10	0.00	0.00
71.15	0.00	0.00
71.20	0.00	0.00
71.25	0.00	0.00
71.30	0.00	0.00
71.35	0.00	0.00
71.40	0.00	0.00
71.45	0.00	0.00
71.50	0.00	0.00
71.55	0.00	0.00
71.60	0.00	0.00
71.65	0.00	0.00
71.70	0.00	0.00
71.75	0.00	0.00
71.80	0.00	0.00
71.85	0.00	0.00
71.90	0.00	0.00
71.95	0.00	0.00
72.00	0.00	0.00

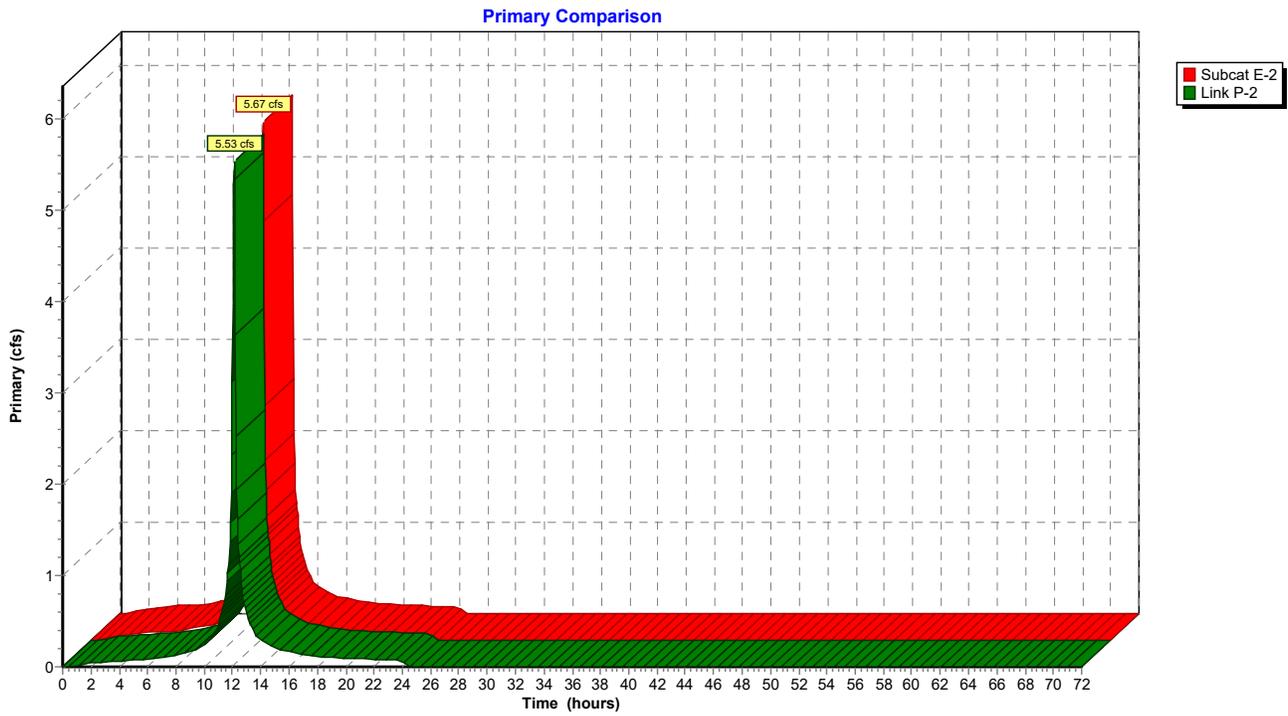

**Primary Comparison**

Time (hours)	Subcat E-2 (cfs)	Link P-2 (cfs)	Time (hours)	Subcat E-2 (cfs)	Link P-2 (cfs)	Time (hours)	Subcat E-2 (cfs)	Link P-2 (cfs)
0.00	0.00	0.00	2.60	0.07	0.05	5.20	0.10	0.07
0.05	0.00	0.00	2.65	0.07	0.05	5.25	0.10	0.07
0.10	0.00	0.00	2.70	0.07	0.05	5.30	0.10	0.07
0.15	0.00	0.00	2.75	0.07	0.05	5.35	0.10	0.07
0.20	0.00	0.00	2.80	0.07	0.05	5.40	0.10	0.07
0.25	0.00	0.00	2.85	0.07	0.05	5.45	0.10	0.07
0.30	0.00	0.00	2.90	0.07	0.05	5.50	0.10	0.08
0.35	0.00	0.00	2.95	0.07	0.05	5.55	0.10	0.08
0.40	0.00	0.00	3.00	0.07	0.05	5.60	0.10	0.08
0.45	0.00	0.00	3.05	0.07	0.05	5.65	0.10	0.08
0.50	0.00	0.00	3.10	0.07	0.05	5.70	0.10	0.08
0.55	0.00	0.00	3.15	0.07	0.05	5.75	0.10	0.08
0.60	0.01	0.00	3.20	0.07	0.05	5.80	0.10	0.08
0.65	0.01	0.01	3.25	0.07	0.05	5.85	0.10	0.08
0.70	0.01	0.01	3.30	0.08	0.06	5.90	0.10	0.08
0.75	0.01	0.01	3.35	0.08	0.06	5.95	0.10	0.08
0.80	0.02	0.01	3.40	0.08	0.06	6.00	0.10	0.08
0.85	0.02	0.01	3.45	0.08	0.06	6.05	0.10	0.08
0.90	0.02	0.02	3.50	0.08	0.06	6.10	0.10	0.08
0.95	0.02	0.02	3.55	0.08	0.06	6.15	0.11	0.08
1.00	0.03	0.02	3.60	0.08	0.06	6.20	0.11	0.08
1.05	0.03	0.02	3.65	0.08	0.06	6.25	0.11	0.09
1.10	0.03	0.02	3.70	0.08	0.06	6.30	0.11	0.09
1.15	0.03	0.02	3.75	0.08	0.06	6.35	0.11	0.09
1.20	0.03	0.02	3.80	0.08	0.06	6.40	0.11	0.09
1.25	0.04	0.03	3.85	0.08	0.06	6.45	0.11	0.09
1.30	0.04	0.03	3.90	0.08	0.06	6.50	0.12	0.09
1.35	0.04	0.03	3.95	0.08	0.06	6.55	0.12	0.09
1.40	0.04	0.03	4.00	0.08	0.06	6.60	0.12	0.09
1.45	0.04	0.03	4.05	0.08	0.06	6.65	0.12	0.10
1.50	0.04	0.03	4.10	0.08	0.06	6.70	0.12	0.10
1.55	0.04	0.03	4.15	0.09	0.06	6.75	0.12	0.10
1.60	0.05	0.03	4.20	0.09	0.06	6.80	0.12	0.10
1.65	0.05	0.03	4.25	0.09	0.06	6.85	0.13	0.10
1.70	0.05	0.04	4.30	0.09	0.06	6.90	0.13	0.10
1.75	0.05	0.04	4.35	0.09	0.06	6.95	0.13	0.10
1.80	0.05	0.04	4.40	0.09	0.06	7.00	0.13	0.11
1.85	0.05	0.04	4.45	0.09	0.07	7.05	0.13	0.11
1.90	0.05	0.04	4.50	0.09	0.07	7.10	0.13	0.11
1.95	0.05	0.04	4.55	0.09	0.07	7.15	0.13	0.11
2.00	0.05	0.04	4.60	0.09	0.07	7.20	0.14	0.11
2.05	0.06	0.04	4.65	0.09	0.07	7.25	0.14	0.11
2.10	0.06	0.04	4.70	0.09	0.07	7.30	0.14	0.11
2.15	0.06	0.04	4.75	0.09	0.07	7.35	0.14	0.11
2.20	0.06	0.04	4.80	0.09	0.07	7.40	0.14	0.12
2.25	0.06	0.04	4.85	0.09	0.07	7.45	0.14	0.12
2.30	0.06	0.04	4.90	0.09	0.07	7.50	0.14	0.12
2.35	0.06	0.05	4.95	0.09	0.07	7.55	0.14	0.12
2.40	0.06	0.05	5.00	0.09	0.07	7.60	0.15	0.12
2.45	0.06	0.05	5.05	0.09	0.07	7.65	0.15	0.12
2.50	0.06	0.05	5.10	0.09	0.07	7.70	0.15	0.12
2.55	0.06	0.05	5.15	0.09	0.07	7.75	0.15	0.13

**Primary Comparison (continued)**

Time (hours)	Subcat E-2 (cfs)	Link P-2 (cfs)	Time (hours)	Subcat E-2 (cfs)	Link P-2 (cfs)	Time (hours)	Subcat E-2 (cfs)	Link P-2 (cfs)
7.80	0.15	0.13	10.40	0.32	0.29	13.00	0.60	0.60
7.85	0.15	0.13	10.45	0.32	0.29	13.05	0.58	0.57
7.90	0.15	0.13	10.50	0.33	0.30	13.10	0.54	0.54
7.95	0.16	0.13	10.55	0.34	0.31	13.15	0.52	0.51
8.00	0.16	0.13	10.60	0.36	0.32	13.20	0.49	0.49
8.05	0.16	0.13	10.65	0.37	0.34	13.25	0.48	0.47
8.10	0.16	0.14	10.70	0.39	0.36	13.30	0.46	0.45
8.15	0.16	0.14	10.75	0.41	0.37	13.35	0.44	0.44
8.20	0.16	0.14	10.80	0.43	0.39	13.40	0.42	0.42
8.25	0.16	0.14	10.85	0.44	0.40	13.45	0.41	0.40
8.30	0.17	0.14	10.90	0.46	0.42	13.50	0.39	0.38
8.35	0.17	0.14	10.95	0.48	0.44	13.55	0.37	0.37
8.40	0.17	0.14	11.00	0.50	0.46	13.60	0.35	0.35
8.45	0.17	0.14	11.05	0.52	0.48	13.65	0.34	0.34
8.50	0.17	0.15	11.10	0.55	0.51	13.70	0.33	0.33
8.55	0.17	0.15	11.15	0.58	0.53	13.75	0.33	0.32
8.60	0.17	0.15	11.20	0.61	0.57	13.80	0.32	0.32
8.65	0.18	0.15	11.25	0.64	0.59	13.85	0.32	0.31
8.70	0.18	0.15	11.30	0.67	0.63	13.90	0.31	0.31
8.75	0.18	0.15	11.35	0.70	0.65	13.95	0.31	0.30
8.80	0.18	0.15	11.40	0.74	0.69	14.00	0.30	0.30
8.85	0.18	0.16	11.45	0.76	0.71	14.05	0.30	0.30
8.90	0.18	0.16	11.50	0.80	0.75	14.10	0.29	0.29
8.95	0.18	0.16	11.55	0.86	0.81	14.15	0.29	0.29
9.00	0.19	0.16	11.60	1.00	0.94	14.20	0.28	0.28
9.05	0.19	0.16	11.65	1.09	1.03	14.25	0.28	0.28
9.10	0.19	0.17	11.70	1.14	1.08	14.30	0.27	0.27
9.15	0.20	0.17	11.75	1.23	1.17	14.35	0.27	0.27
9.20	0.20	0.18	11.80	1.44	1.37	14.40	0.26	0.26
9.25	0.21	0.18	11.85	1.66	1.58	14.45	0.26	0.26
9.30	0.21	0.19	11.90	1.99	1.90	14.50	0.25	0.25
9.35	0.22	0.19	11.95	2.42	2.32	14.55	0.25	0.25
9.40	0.22	0.19	12.00	3.23	3.12	14.60	0.24	0.24
9.45	0.23	0.20	12.05	4.07	3.94	14.65	0.24	0.24
9.50	0.23	0.20	12.10	5.42	5.28	14.70	0.23	0.23
9.55	0.24	0.21	12.15	<b>5.46</b>	<b>5.33</b>	14.75	0.23	0.23
9.60	0.24	0.21	12.20	3.69	3.62	14.80	0.22	0.22
9.65	0.25	0.22	12.25	2.57	2.52	14.85	0.22	0.22
9.70	0.25	0.22	12.30	1.96	1.93	14.90	0.21	0.21
9.75	0.26	0.23	12.35	1.64	1.62	14.95	0.21	0.21
9.80	0.26	0.23	12.40	1.36	1.34	15.00	0.20	0.20
9.85	0.27	0.24	12.45	1.22	1.20	15.05	0.20	0.20
9.90	0.27	0.24	12.50	1.15	1.14	15.10	0.19	0.19
9.95	0.28	0.24	12.55	1.08	1.07	15.15	0.19	0.19
10.00	0.28	0.25	12.60	0.94	0.93	15.20	0.19	0.19
10.05	0.28	0.25	12.65	0.85	0.84	15.25	0.19	0.19
10.10	0.29	0.26	12.70	0.80	0.79	15.30	0.19	0.19
10.15	0.29	0.26	12.75	0.76	0.76	15.35	0.18	0.18
10.20	0.30	0.27	12.80	0.73	0.72	15.40	0.18	0.18
10.25	0.30	0.27	12.85	0.70	0.69	15.45	0.18	0.18
10.30	0.31	0.28	12.90	0.66	0.66	15.50	0.18	0.18
10.35	0.31	0.28	12.95	0.64	0.63	15.55	0.18	0.18

**Primary Comparison (continued)**

Time (hours)	Subcat E-2 (cfs)	Link P-2 (cfs)	Time (hours)	Subcat E-2 (cfs)	Link P-2 (cfs)	Time (hours)	Subcat E-2 (cfs)	Link P-2 (cfs)
15.60	0.18	0.18	18.20	0.11	0.11	20.80	0.09	0.09
15.65	0.18	0.18	18.25	0.11	0.11	20.85	0.09	0.09
15.70	0.18	0.17	18.30	0.11	0.11	20.90	0.09	0.09
15.75	0.17	0.17	18.35	0.11	0.11	20.95	0.09	0.09
15.80	0.17	0.17	18.40	0.11	0.11	21.00	0.09	0.09
15.85	0.17	0.17	18.45	0.11	0.11	21.05	0.09	0.09
15.90	0.17	0.17	18.50	0.11	0.11	21.10	0.09	0.09
15.95	0.17	0.17	18.55	0.10	0.10	21.15	0.09	0.09
16.00	0.17	0.17	18.60	0.10	0.10	21.20	0.09	0.09
16.05	0.17	0.17	18.65	0.10	0.10	21.25	0.09	0.09
16.10	0.16	0.16	18.70	0.10	0.10	21.30	0.09	0.09
16.15	0.16	0.16	18.75	0.10	0.10	21.35	0.09	0.09
16.20	0.16	0.16	18.80	0.10	0.10	21.40	0.09	0.09
16.25	0.16	0.16	18.85	0.10	0.10	21.45	0.09	0.09
16.30	0.16	0.16	18.90	0.10	0.10	21.50	0.08	0.08
16.35	0.16	0.16	18.95	0.10	0.10	21.55	0.08	0.08
16.40	0.16	0.16	19.00	0.10	0.10	21.60	0.08	0.08
16.45	0.15	0.15	19.05	0.10	0.10	21.65	0.08	0.08
16.50	0.15	0.15	19.10	0.10	0.10	21.70	0.08	0.08
16.55	0.15	0.15	19.15	0.10	0.10	21.75	0.08	0.08
16.60	0.15	0.15	19.20	0.10	0.10	21.80	0.08	0.08
16.65	0.15	0.15	19.25	0.10	0.10	21.85	0.08	0.08
16.70	0.15	0.15	19.30	0.10	0.10	21.90	0.08	0.08
16.75	0.15	0.15	19.35	0.10	0.10	21.95	0.08	0.08
16.80	0.14	0.14	19.40	0.10	0.10	22.00	0.08	0.08
16.85	0.14	0.14	19.45	0.10	0.10	22.05	0.08	0.08
16.90	0.14	0.14	19.50	0.10	0.10	22.10	0.08	0.08
16.95	0.14	0.14	19.55	0.10	0.10	22.15	0.08	0.08
17.00	0.14	0.14	19.60	0.10	0.10	22.20	0.08	0.08
17.05	0.14	0.14	19.65	0.10	0.10	22.25	0.08	0.08
17.10	0.14	0.14	19.70	0.10	0.10	22.30	0.08	0.08
17.15	0.14	0.14	19.75	0.10	0.10	22.35	0.08	0.08
17.20	0.13	0.13	19.80	0.10	0.10	22.40	0.08	0.08
17.25	0.13	0.13	19.85	0.10	0.10	22.45	0.08	0.08
17.30	0.13	0.13	19.90	0.10	0.10	22.50	0.08	0.08
17.35	0.13	0.13	19.95	0.10	0.10	22.55	0.08	0.08
17.40	0.13	0.13	20.00	0.10	0.10	22.60	0.08	0.08
17.45	0.13	0.13	20.05	0.09	0.09	22.65	0.08	0.08
17.50	0.13	0.13	20.10	0.09	0.09	22.70	0.08	0.08
17.55	0.12	0.12	20.15	0.09	0.09	22.75	0.08	0.08
17.60	0.12	0.12	20.20	0.09	0.09	22.80	0.08	0.08
17.65	0.12	0.12	20.25	0.09	0.09	22.85	0.08	0.08
17.70	0.12	0.12	20.30	0.09	0.09	22.90	0.08	0.08
17.75	0.12	0.12	20.35	0.09	0.09	22.95	0.08	0.08
17.80	0.12	0.12	20.40	0.09	0.09	23.00	0.07	0.07
17.85	0.12	0.12	20.45	0.09	0.09	23.05	0.07	0.07
17.90	0.11	0.11	20.50	0.09	0.09	23.10	0.07	0.07
17.95	0.11	0.11	20.55	0.09	0.09	23.15	0.07	0.07
18.00	0.11	0.11	20.60	0.09	0.09	23.20	0.07	0.07
18.05	0.11	0.11	20.65	0.09	0.09	23.25	0.07	0.07
18.10	0.11	0.11	20.70	0.09	0.09	23.30	0.07	0.07
18.15	0.11	0.11	20.75	0.09	0.09	23.35	0.07	0.07

**Primary Comparison (continued)**

Time (hours)	Subcat E-2 (cfs)	Link P-2 (cfs)	Time (hours)	Subcat E-2 (cfs)	Link P-2 (cfs)	Time (hours)	Subcat E-2 (cfs)	Link P-2 (cfs)
23.40	0.07	0.07	26.00	0.00	0.00	28.60	0.00	0.00
23.45	0.07	0.07	26.05	0.00	0.00	28.65	0.00	0.00
23.50	0.07	0.07	26.10	0.00	0.00	28.70	0.00	0.00
23.55	0.07	0.07	26.15	0.00	0.00	28.75	0.00	0.00
23.60	0.07	0.07	26.20	0.00	0.00	28.80	0.00	0.00
23.65	0.07	0.07	26.25	0.00	0.00	28.85	0.00	0.00
23.70	0.07	0.07	26.30	0.00	0.00	28.90	0.00	0.00
23.75	0.07	0.07	26.35	0.00	0.00	28.95	0.00	0.00
23.80	0.07	0.07	26.40	0.00	0.00	29.00	0.00	0.00
23.85	0.07	0.07	26.45	0.00	0.00	29.05	0.00	0.00
23.90	0.07	0.07	26.50	0.00	0.00	29.10	0.00	0.00
23.95	0.07	0.07	26.55	0.00	0.00	29.15	0.00	0.00
24.00	0.07	0.07	26.60	0.00	0.00	29.20	0.00	0.00
24.05	0.06	0.06	26.65	0.00	0.00	29.25	0.00	0.00
24.10	0.02	0.02	26.70	0.00	0.00	29.30	0.00	0.00
24.15	0.01	0.01	26.75	0.00	0.00	29.35	0.00	0.00
24.20	0.00	0.00	26.80	0.00	0.00	29.40	0.00	0.00
24.25	0.00	0.00	26.85	0.00	0.00	29.45	0.00	0.00
24.30	0.00	0.00	26.90	0.00	0.00	29.50	0.00	0.00
24.35	0.00	0.00	26.95	0.00	0.00	29.55	0.00	0.00
24.40	0.00	0.00	27.00	0.00	0.00	29.60	0.00	0.00
24.45	0.00	0.00	27.05	0.00	0.00	29.65	0.00	0.00
24.50	0.00	0.00	27.10	0.00	0.00	29.70	0.00	0.00
24.55	0.00	0.00	27.15	0.00	0.00	29.75	0.00	0.00
24.60	0.00	0.00	27.20	0.00	0.00	29.80	0.00	0.00
24.65	0.00	0.00	27.25	0.00	0.00	29.85	0.00	0.00
24.70	0.00	0.00	27.30	0.00	0.00	29.90	0.00	0.00
24.75	0.00	0.00	27.35	0.00	0.00	29.95	0.00	0.00
24.80	0.00	0.00	27.40	0.00	0.00	30.00	0.00	0.00
24.85	0.00	0.00	27.45	0.00	0.00	30.05	0.00	0.00
24.90	0.00	0.00	27.50	0.00	0.00	30.10	0.00	0.00
24.95	0.00	0.00	27.55	0.00	0.00	30.15	0.00	0.00
25.00	0.00	0.00	27.60	0.00	0.00	30.20	0.00	0.00
25.05	0.00	0.00	27.65	0.00	0.00	30.25	0.00	0.00
25.10	0.00	0.00	27.70	0.00	0.00	30.30	0.00	0.00
25.15	0.00	0.00	27.75	0.00	0.00	30.35	0.00	0.00
25.20	0.00	0.00	27.80	0.00	0.00	30.40	0.00	0.00
25.25	0.00	0.00	27.85	0.00	0.00	30.45	0.00	0.00
25.30	0.00	0.00	27.90	0.00	0.00	30.50	0.00	0.00
25.35	0.00	0.00	27.95	0.00	0.00	30.55	0.00	0.00
25.40	0.00	0.00	28.00	0.00	0.00	30.60	0.00	0.00
25.45	0.00	0.00	28.05	0.00	0.00	30.65	0.00	0.00
25.50	0.00	0.00	28.10	0.00	0.00	30.70	0.00	0.00
25.55	0.00	0.00	28.15	0.00	0.00	30.75	0.00	0.00
25.60	0.00	0.00	28.20	0.00	0.00	30.80	0.00	0.00
25.65	0.00	0.00	28.25	0.00	0.00	30.85	0.00	0.00
25.70	0.00	0.00	28.30	0.00	0.00	30.90	0.00	0.00
25.75	0.00	0.00	28.35	0.00	0.00	30.95	0.00	0.00
25.80	0.00	0.00	28.40	0.00	0.00	31.00	0.00	0.00
25.85	0.00	0.00	28.45	0.00	0.00	31.05	0.00	0.00
25.90	0.00	0.00	28.50	0.00	0.00	31.10	0.00	0.00
25.95	0.00	0.00	28.55	0.00	0.00	31.15	0.00	0.00

**Primary Comparison (continued)**

Time (hours)	Subcat E-2 (cfs)	Link P-2 (cfs)	Time (hours)	Subcat E-2 (cfs)	Link P-2 (cfs)	Time (hours)	Subcat E-2 (cfs)	Link P-2 (cfs)
31.20	0.00	0.00	33.80	0.00	0.00	36.40	0.00	0.00
31.25	0.00	0.00	33.85	0.00	0.00	36.45	0.00	0.00
31.30	0.00	0.00	33.90	0.00	0.00	36.50	0.00	0.00
31.35	0.00	0.00	33.95	0.00	0.00	36.55	0.00	0.00
31.40	0.00	0.00	34.00	0.00	0.00	36.60	0.00	0.00
31.45	0.00	0.00	34.05	0.00	0.00	36.65	0.00	0.00
31.50	0.00	0.00	34.10	0.00	0.00	36.70	0.00	0.00
31.55	0.00	0.00	34.15	0.00	0.00	36.75	0.00	0.00
31.60	0.00	0.00	34.20	0.00	0.00	36.80	0.00	0.00
31.65	0.00	0.00	34.25	0.00	0.00	36.85	0.00	0.00
31.70	0.00	0.00	34.30	0.00	0.00	36.90	0.00	0.00
31.75	0.00	0.00	34.35	0.00	0.00	36.95	0.00	0.00
31.80	0.00	0.00	34.40	0.00	0.00	37.00	0.00	0.00
31.85	0.00	0.00	34.45	0.00	0.00	37.05	0.00	0.00
31.90	0.00	0.00	34.50	0.00	0.00	37.10	0.00	0.00
31.95	0.00	0.00	34.55	0.00	0.00	37.15	0.00	0.00
32.00	0.00	0.00	34.60	0.00	0.00	37.20	0.00	0.00
32.05	0.00	0.00	34.65	0.00	0.00	37.25	0.00	0.00
32.10	0.00	0.00	34.70	0.00	0.00	37.30	0.00	0.00
32.15	0.00	0.00	34.75	0.00	0.00	37.35	0.00	0.00
32.20	0.00	0.00	34.80	0.00	0.00	37.40	0.00	0.00
32.25	0.00	0.00	34.85	0.00	0.00	37.45	0.00	0.00
32.30	0.00	0.00	34.90	0.00	0.00	37.50	0.00	0.00
32.35	0.00	0.00	34.95	0.00	0.00	37.55	0.00	0.00
32.40	0.00	0.00	35.00	0.00	0.00	37.60	0.00	0.00
32.45	0.00	0.00	35.05	0.00	0.00	37.65	0.00	0.00
32.50	0.00	0.00	35.10	0.00	0.00	37.70	0.00	0.00
32.55	0.00	0.00	35.15	0.00	0.00	37.75	0.00	0.00
32.60	0.00	0.00	35.20	0.00	0.00	37.80	0.00	0.00
32.65	0.00	0.00	35.25	0.00	0.00	37.85	0.00	0.00
32.70	0.00	0.00	35.30	0.00	0.00	37.90	0.00	0.00
32.75	0.00	0.00	35.35	0.00	0.00	37.95	0.00	0.00
32.80	0.00	0.00	35.40	0.00	0.00	38.00	0.00	0.00
32.85	0.00	0.00	35.45	0.00	0.00	38.05	0.00	0.00
32.90	0.00	0.00	35.50	0.00	0.00	38.10	0.00	0.00
32.95	0.00	0.00	35.55	0.00	0.00	38.15	0.00	0.00
33.00	0.00	0.00	35.60	0.00	0.00	38.20	0.00	0.00
33.05	0.00	0.00	35.65	0.00	0.00	38.25	0.00	0.00
33.10	0.00	0.00	35.70	0.00	0.00	38.30	0.00	0.00
33.15	0.00	0.00	35.75	0.00	0.00	38.35	0.00	0.00
33.20	0.00	0.00	35.80	0.00	0.00	38.40	0.00	0.00
33.25	0.00	0.00	35.85	0.00	0.00	38.45	0.00	0.00
33.30	0.00	0.00	35.90	0.00	0.00	38.50	0.00	0.00
33.35	0.00	0.00	35.95	0.00	0.00	38.55	0.00	0.00
33.40	0.00	0.00	36.00	0.00	0.00	38.60	0.00	0.00
33.45	0.00	0.00	36.05	0.00	0.00	38.65	0.00	0.00
33.50	0.00	0.00	36.10	0.00	0.00	38.70	0.00	0.00
33.55	0.00	0.00	36.15	0.00	0.00	38.75	0.00	0.00
33.60	0.00	0.00	36.20	0.00	0.00	38.80	0.00	0.00
33.65	0.00	0.00	36.25	0.00	0.00	38.85	0.00	0.00
33.70	0.00	0.00	36.30	0.00	0.00	38.90	0.00	0.00
33.75	0.00	0.00	36.35	0.00	0.00	38.95	0.00	0.00

**Primary Comparison (continued)**

Time (hours)	Subcat E-2 (cfs)	Link P-2 (cfs)	Time (hours)	Subcat E-2 (cfs)	Link P-2 (cfs)	Time (hours)	Subcat E-2 (cfs)	Link P-2 (cfs)
39.00	0.00	0.00	41.60	0.00	0.00	44.20	0.00	0.00
39.05	0.00	0.00	41.65	0.00	0.00	44.25	0.00	0.00
39.10	0.00	0.00	41.70	0.00	0.00	44.30	0.00	0.00
39.15	0.00	0.00	41.75	0.00	0.00	44.35	0.00	0.00
39.20	0.00	0.00	41.80	0.00	0.00	44.40	0.00	0.00
39.25	0.00	0.00	41.85	0.00	0.00	44.45	0.00	0.00
39.30	0.00	0.00	41.90	0.00	0.00	44.50	0.00	0.00
39.35	0.00	0.00	41.95	0.00	0.00	44.55	0.00	0.00
39.40	0.00	0.00	42.00	0.00	0.00	44.60	0.00	0.00
39.45	0.00	0.00	42.05	0.00	0.00	44.65	0.00	0.00
39.50	0.00	0.00	42.10	0.00	0.00	44.70	0.00	0.00
39.55	0.00	0.00	42.15	0.00	0.00	44.75	0.00	0.00
39.60	0.00	0.00	42.20	0.00	0.00	44.80	0.00	0.00
39.65	0.00	0.00	42.25	0.00	0.00	44.85	0.00	0.00
39.70	0.00	0.00	42.30	0.00	0.00	44.90	0.00	0.00
39.75	0.00	0.00	42.35	0.00	0.00	44.95	0.00	0.00
39.80	0.00	0.00	42.40	0.00	0.00	45.00	0.00	0.00
39.85	0.00	0.00	42.45	0.00	0.00	45.05	0.00	0.00
39.90	0.00	0.00	42.50	0.00	0.00	45.10	0.00	0.00
39.95	0.00	0.00	42.55	0.00	0.00	45.15	0.00	0.00
40.00	0.00	0.00	42.60	0.00	0.00	45.20	0.00	0.00
40.05	0.00	0.00	42.65	0.00	0.00	45.25	0.00	0.00
40.10	0.00	0.00	42.70	0.00	0.00	45.30	0.00	0.00
40.15	0.00	0.00	42.75	0.00	0.00	45.35	0.00	0.00
40.20	0.00	0.00	42.80	0.00	0.00	45.40	0.00	0.00
40.25	0.00	0.00	42.85	0.00	0.00	45.45	0.00	0.00
40.30	0.00	0.00	42.90	0.00	0.00	45.50	0.00	0.00
40.35	0.00	0.00	42.95	0.00	0.00	45.55	0.00	0.00
40.40	0.00	0.00	43.00	0.00	0.00	45.60	0.00	0.00
40.45	0.00	0.00	43.05	0.00	0.00	45.65	0.00	0.00
40.50	0.00	0.00	43.10	0.00	0.00	45.70	0.00	0.00
40.55	0.00	0.00	43.15	0.00	0.00	45.75	0.00	0.00
40.60	0.00	0.00	43.20	0.00	0.00	45.80	0.00	0.00
40.65	0.00	0.00	43.25	0.00	0.00	45.85	0.00	0.00
40.70	0.00	0.00	43.30	0.00	0.00	45.90	0.00	0.00
40.75	0.00	0.00	43.35	0.00	0.00	45.95	0.00	0.00
40.80	0.00	0.00	43.40	0.00	0.00	46.00	0.00	0.00
40.85	0.00	0.00	43.45	0.00	0.00	46.05	0.00	0.00
40.90	0.00	0.00	43.50	0.00	0.00	46.10	0.00	0.00
40.95	0.00	0.00	43.55	0.00	0.00	46.15	0.00	0.00
41.00	0.00	0.00	43.60	0.00	0.00	46.20	0.00	0.00
41.05	0.00	0.00	43.65	0.00	0.00	46.25	0.00	0.00
41.10	0.00	0.00	43.70	0.00	0.00	46.30	0.00	0.00
41.15	0.00	0.00	43.75	0.00	0.00	46.35	0.00	0.00
41.20	0.00	0.00	43.80	0.00	0.00	46.40	0.00	0.00
41.25	0.00	0.00	43.85	0.00	0.00	46.45	0.00	0.00
41.30	0.00	0.00	43.90	0.00	0.00	46.50	0.00	0.00
41.35	0.00	0.00	43.95	0.00	0.00	46.55	0.00	0.00
41.40	0.00	0.00	44.00	0.00	0.00	46.60	0.00	0.00
41.45	0.00	0.00	44.05	0.00	0.00	46.65	0.00	0.00
41.50	0.00	0.00	44.10	0.00	0.00	46.70	0.00	0.00
41.55	0.00	0.00	44.15	0.00	0.00	46.75	0.00	0.00

**Primary Comparison (continued)**

Time (hours)	Subcat E-2 (cfs)	Link P-2 (cfs)	Time (hours)	Subcat E-2 (cfs)	Link P-2 (cfs)	Time (hours)	Subcat E-2 (cfs)	Link P-2 (cfs)
46.80	0.00	0.00	49.40	0.00	0.00	52.00	0.00	0.00
46.85	0.00	0.00	49.45	0.00	0.00	52.05	0.00	0.00
46.90	0.00	0.00	49.50	0.00	0.00	52.10	0.00	0.00
46.95	0.00	0.00	49.55	0.00	0.00	52.15	0.00	0.00
47.00	0.00	0.00	49.60	0.00	0.00	52.20	0.00	0.00
47.05	0.00	0.00	49.65	0.00	0.00	52.25	0.00	0.00
47.10	0.00	0.00	49.70	0.00	0.00	52.30	0.00	0.00
47.15	0.00	0.00	49.75	0.00	0.00	52.35	0.00	0.00
47.20	0.00	0.00	49.80	0.00	0.00	52.40	0.00	0.00
47.25	0.00	0.00	49.85	0.00	0.00	52.45	0.00	0.00
47.30	0.00	0.00	49.90	0.00	0.00	52.50	0.00	0.00
47.35	0.00	0.00	49.95	0.00	0.00	52.55	0.00	0.00
47.40	0.00	0.00	50.00	0.00	0.00	52.60	0.00	0.00
47.45	0.00	0.00	50.05	0.00	0.00	52.65	0.00	0.00
47.50	0.00	0.00	50.10	0.00	0.00	52.70	0.00	0.00
47.55	0.00	0.00	50.15	0.00	0.00	52.75	0.00	0.00
47.60	0.00	0.00	50.20	0.00	0.00	52.80	0.00	0.00
47.65	0.00	0.00	50.25	0.00	0.00	52.85	0.00	0.00
47.70	0.00	0.00	50.30	0.00	0.00	52.90	0.00	0.00
47.75	0.00	0.00	50.35	0.00	0.00	52.95	0.00	0.00
47.80	0.00	0.00	50.40	0.00	0.00	53.00	0.00	0.00
47.85	0.00	0.00	50.45	0.00	0.00	53.05	0.00	0.00
47.90	0.00	0.00	50.50	0.00	0.00	53.10	0.00	0.00
47.95	0.00	0.00	50.55	0.00	0.00	53.15	0.00	0.00
48.00	0.00	0.00	50.60	0.00	0.00	53.20	0.00	0.00
48.05	0.00	0.00	50.65	0.00	0.00	53.25	0.00	0.00
48.10	0.00	0.00	50.70	0.00	0.00	53.30	0.00	0.00
48.15	0.00	0.00	50.75	0.00	0.00	53.35	0.00	0.00
48.20	0.00	0.00	50.80	0.00	0.00	53.40	0.00	0.00
48.25	0.00	0.00	50.85	0.00	0.00	53.45	0.00	0.00
48.30	0.00	0.00	50.90	0.00	0.00	53.50	0.00	0.00
48.35	0.00	0.00	50.95	0.00	0.00	53.55	0.00	0.00
48.40	0.00	0.00	51.00	0.00	0.00	53.60	0.00	0.00
48.45	0.00	0.00	51.05	0.00	0.00	53.65	0.00	0.00
48.50	0.00	0.00	51.10	0.00	0.00	53.70	0.00	0.00
48.55	0.00	0.00	51.15	0.00	0.00	53.75	0.00	0.00
48.60	0.00	0.00	51.20	0.00	0.00	53.80	0.00	0.00
48.65	0.00	0.00	51.25	0.00	0.00	53.85	0.00	0.00
48.70	0.00	0.00	51.30	0.00	0.00	53.90	0.00	0.00
48.75	0.00	0.00	51.35	0.00	0.00	53.95	0.00	0.00
48.80	0.00	0.00	51.40	0.00	0.00	54.00	0.00	0.00
48.85	0.00	0.00	51.45	0.00	0.00	54.05	0.00	0.00
48.90	0.00	0.00	51.50	0.00	0.00	54.10	0.00	0.00
48.95	0.00	0.00	51.55	0.00	0.00	54.15	0.00	0.00
49.00	0.00	0.00	51.60	0.00	0.00	54.20	0.00	0.00
49.05	0.00	0.00	51.65	0.00	0.00	54.25	0.00	0.00
49.10	0.00	0.00	51.70	0.00	0.00	54.30	0.00	0.00
49.15	0.00	0.00	51.75	0.00	0.00	54.35	0.00	0.00
49.20	0.00	0.00	51.80	0.00	0.00	54.40	0.00	0.00
49.25	0.00	0.00	51.85	0.00	0.00	54.45	0.00	0.00
49.30	0.00	0.00	51.90	0.00	0.00	54.50	0.00	0.00
49.35	0.00	0.00	51.95	0.00	0.00	54.55	0.00	0.00

**Primary Comparison (continued)**


Time (hours)	Subcat E-2 (cfs)	Link P-2 (cfs)	Time (hours)	Subcat E-2 (cfs)	Link P-2 (cfs)	Time (hours)	Subcat E-2 (cfs)	Link P-2 (cfs)
54.60	0.00	0.00	57.20	0.00	0.00	59.80	0.00	0.00
54.65	0.00	0.00	57.25	0.00	0.00	59.85	0.00	0.00
54.70	0.00	0.00	57.30	0.00	0.00	59.90	0.00	0.00
54.75	0.00	0.00	57.35	0.00	0.00	59.95	0.00	0.00
54.80	0.00	0.00	57.40	0.00	0.00	60.00	0.00	0.00
54.85	0.00	0.00	57.45	0.00	0.00	60.05	0.00	0.00
54.90	0.00	0.00	57.50	0.00	0.00	60.10	0.00	0.00
54.95	0.00	0.00	57.55	0.00	0.00	60.15	0.00	0.00
55.00	0.00	0.00	57.60	0.00	0.00	60.20	0.00	0.00
55.05	0.00	0.00	57.65	0.00	0.00	60.25	0.00	0.00
55.10	0.00	0.00	57.70	0.00	0.00	60.30	0.00	0.00
55.15	0.00	0.00	57.75	0.00	0.00	60.35	0.00	0.00
55.20	0.00	0.00	57.80	0.00	0.00	60.40	0.00	0.00
55.25	0.00	0.00	57.85	0.00	0.00	60.45	0.00	0.00
55.30	0.00	0.00	57.90	0.00	0.00	60.50	0.00	0.00
55.35	0.00	0.00	57.95	0.00	0.00	60.55	0.00	0.00
55.40	0.00	0.00	58.00	0.00	0.00	60.60	0.00	0.00
55.45	0.00	0.00	58.05	0.00	0.00	60.65	0.00	0.00
55.50	0.00	0.00	58.10	0.00	0.00	60.70	0.00	0.00
55.55	0.00	0.00	58.15	0.00	0.00	60.75	0.00	0.00
55.60	0.00	0.00	58.20	0.00	0.00	60.80	0.00	0.00
55.65	0.00	0.00	58.25	0.00	0.00	60.85	0.00	0.00
55.70	0.00	0.00	58.30	0.00	0.00	60.90	0.00	0.00
55.75	0.00	0.00	58.35	0.00	0.00	60.95	0.00	0.00
55.80	0.00	0.00	58.40	0.00	0.00	61.00	0.00	0.00
55.85	0.00	0.00	58.45	0.00	0.00	61.05	0.00	0.00
55.90	0.00	0.00	58.50	0.00	0.00	61.10	0.00	0.00
55.95	0.00	0.00	58.55	0.00	0.00	61.15	0.00	0.00
56.00	0.00	0.00	58.60	0.00	0.00	61.20	0.00	0.00
56.05	0.00	0.00	58.65	0.00	0.00	61.25	0.00	0.00
56.10	0.00	0.00	58.70	0.00	0.00	61.30	0.00	0.00
56.15	0.00	0.00	58.75	0.00	0.00	61.35	0.00	0.00
56.20	0.00	0.00	58.80	0.00	0.00	61.40	0.00	0.00
56.25	0.00	0.00	58.85	0.00	0.00	61.45	0.00	0.00
56.30	0.00	0.00	58.90	0.00	0.00	61.50	0.00	0.00
56.35	0.00	0.00	58.95	0.00	0.00	61.55	0.00	0.00
56.40	0.00	0.00	59.00	0.00	0.00	61.60	0.00	0.00
56.45	0.00	0.00	59.05	0.00	0.00	61.65	0.00	0.00
56.50	0.00	0.00	59.10	0.00	0.00	61.70	0.00	0.00
56.55	0.00	0.00	59.15	0.00	0.00	61.75	0.00	0.00
56.60	0.00	0.00	59.20	0.00	0.00	61.80	0.00	0.00
56.65	0.00	0.00	59.25	0.00	0.00	61.85	0.00	0.00
56.70	0.00	0.00	59.30	0.00	0.00	61.90	0.00	0.00
56.75	0.00	0.00	59.35	0.00	0.00	61.95	0.00	0.00
56.80	0.00	0.00	59.40	0.00	0.00	62.00	0.00	0.00
56.85	0.00	0.00	59.45	0.00	0.00	62.05	0.00	0.00
56.90	0.00	0.00	59.50	0.00	0.00	62.10	0.00	0.00
56.95	0.00	0.00	59.55	0.00	0.00	62.15	0.00	0.00
57.00	0.00	0.00	59.60	0.00	0.00	62.20	0.00	0.00
57.05	0.00	0.00	59.65	0.00	0.00	62.25	0.00	0.00
57.10	0.00	0.00	59.70	0.00	0.00	62.30	0.00	0.00
57.15	0.00	0.00	59.75	0.00	0.00	62.35	0.00	0.00

**Primary Comparison (continued)**

Time (hours)	Subcat E-2 (cfs)	Link P-2 (cfs)	Time (hours)	Subcat E-2 (cfs)	Link P-2 (cfs)	Time (hours)	Subcat E-2 (cfs)	Link P-2 (cfs)
62.40	0.00	0.00	65.00	0.00	0.00	67.60	0.00	0.00
62.45	0.00	0.00	65.05	0.00	0.00	67.65	0.00	0.00
62.50	0.00	0.00	65.10	0.00	0.00	67.70	0.00	0.00
62.55	0.00	0.00	65.15	0.00	0.00	67.75	0.00	0.00
62.60	0.00	0.00	65.20	0.00	0.00	67.80	0.00	0.00
62.65	0.00	0.00	65.25	0.00	0.00	67.85	0.00	0.00
62.70	0.00	0.00	65.30	0.00	0.00	67.90	0.00	0.00
62.75	0.00	0.00	65.35	0.00	0.00	67.95	0.00	0.00
62.80	0.00	0.00	65.40	0.00	0.00	68.00	0.00	0.00
62.85	0.00	0.00	65.45	0.00	0.00	68.05	0.00	0.00
62.90	0.00	0.00	65.50	0.00	0.00	68.10	0.00	0.00
62.95	0.00	0.00	65.55	0.00	0.00	68.15	0.00	0.00
63.00	0.00	0.00	65.60	0.00	0.00	68.20	0.00	0.00
63.05	0.00	0.00	65.65	0.00	0.00	68.25	0.00	0.00
63.10	0.00	0.00	65.70	0.00	0.00	68.30	0.00	0.00
63.15	0.00	0.00	65.75	0.00	0.00	68.35	0.00	0.00
63.20	0.00	0.00	65.80	0.00	0.00	68.40	0.00	0.00
63.25	0.00	0.00	65.85	0.00	0.00	68.45	0.00	0.00
63.30	0.00	0.00	65.90	0.00	0.00	68.50	0.00	0.00
63.35	0.00	0.00	65.95	0.00	0.00	68.55	0.00	0.00
63.40	0.00	0.00	66.00	0.00	0.00	68.60	0.00	0.00
63.45	0.00	0.00	66.05	0.00	0.00	68.65	0.00	0.00
63.50	0.00	0.00	66.10	0.00	0.00	68.70	0.00	0.00
63.55	0.00	0.00	66.15	0.00	0.00	68.75	0.00	0.00
63.60	0.00	0.00	66.20	0.00	0.00	68.80	0.00	0.00
63.65	0.00	0.00	66.25	0.00	0.00	68.85	0.00	0.00
63.70	0.00	0.00	66.30	0.00	0.00	68.90	0.00	0.00
63.75	0.00	0.00	66.35	0.00	0.00	68.95	0.00	0.00
63.80	0.00	0.00	66.40	0.00	0.00	69.00	0.00	0.00
63.85	0.00	0.00	66.45	0.00	0.00	69.05	0.00	0.00
63.90	0.00	0.00	66.50	0.00	0.00	69.10	0.00	0.00
63.95	0.00	0.00	66.55	0.00	0.00	69.15	0.00	0.00
64.00	0.00	0.00	66.60	0.00	0.00	69.20	0.00	0.00
64.05	0.00	0.00	66.65	0.00	0.00	69.25	0.00	0.00
64.10	0.00	0.00	66.70	0.00	0.00	69.30	0.00	0.00
64.15	0.00	0.00	66.75	0.00	0.00	69.35	0.00	0.00
64.20	0.00	0.00	66.80	0.00	0.00	69.40	0.00	0.00
64.25	0.00	0.00	66.85	0.00	0.00	69.45	0.00	0.00
64.30	0.00	0.00	66.90	0.00	0.00	69.50	0.00	0.00
64.35	0.00	0.00	66.95	0.00	0.00	69.55	0.00	0.00
64.40	0.00	0.00	67.00	0.00	0.00	69.60	0.00	0.00
64.45	0.00	0.00	67.05	0.00	0.00	69.65	0.00	0.00
64.50	0.00	0.00	67.10	0.00	0.00	69.70	0.00	0.00
64.55	0.00	0.00	67.15	0.00	0.00	69.75	0.00	0.00
64.60	0.00	0.00	67.20	0.00	0.00	69.80	0.00	0.00
64.65	0.00	0.00	67.25	0.00	0.00	69.85	0.00	0.00
64.70	0.00	0.00	67.30	0.00	0.00	69.90	0.00	0.00
64.75	0.00	0.00	67.35	0.00	0.00	69.95	0.00	0.00
64.80	0.00	0.00	67.40	0.00	0.00	70.00	0.00	0.00
64.85	0.00	0.00	67.45	0.00	0.00	70.05	0.00	0.00
64.90	0.00	0.00	67.50	0.00	0.00	70.10	0.00	0.00
64.95	0.00	0.00	67.55	0.00	0.00	70.15	0.00	0.00

**Primary Comparison (continued)**

Time (hours)	Subcat E-2 (cfs)	Link P-2 (cfs)
70.20	0.00	0.00
70.25	0.00	0.00
70.30	0.00	0.00
70.35	0.00	0.00
70.40	0.00	0.00
70.45	0.00	0.00
70.50	0.00	0.00
70.55	0.00	0.00
70.60	0.00	0.00
70.65	0.00	0.00
70.70	0.00	0.00
70.75	0.00	0.00
70.80	0.00	0.00
70.85	0.00	0.00
70.90	0.00	0.00
70.95	0.00	0.00
71.00	0.00	0.00
71.05	0.00	0.00
71.10	0.00	0.00
71.15	0.00	0.00
71.20	0.00	0.00
71.25	0.00	0.00
71.30	0.00	0.00
71.35	0.00	0.00
71.40	0.00	0.00
71.45	0.00	0.00
71.50	0.00	0.00
71.55	0.00	0.00
71.60	0.00	0.00
71.65	0.00	0.00
71.70	0.00	0.00
71.75	0.00	0.00
71.80	0.00	0.00
71.85	0.00	0.00
71.90	0.00	0.00
71.95	0.00	0.00
72.00	0.00	0.00

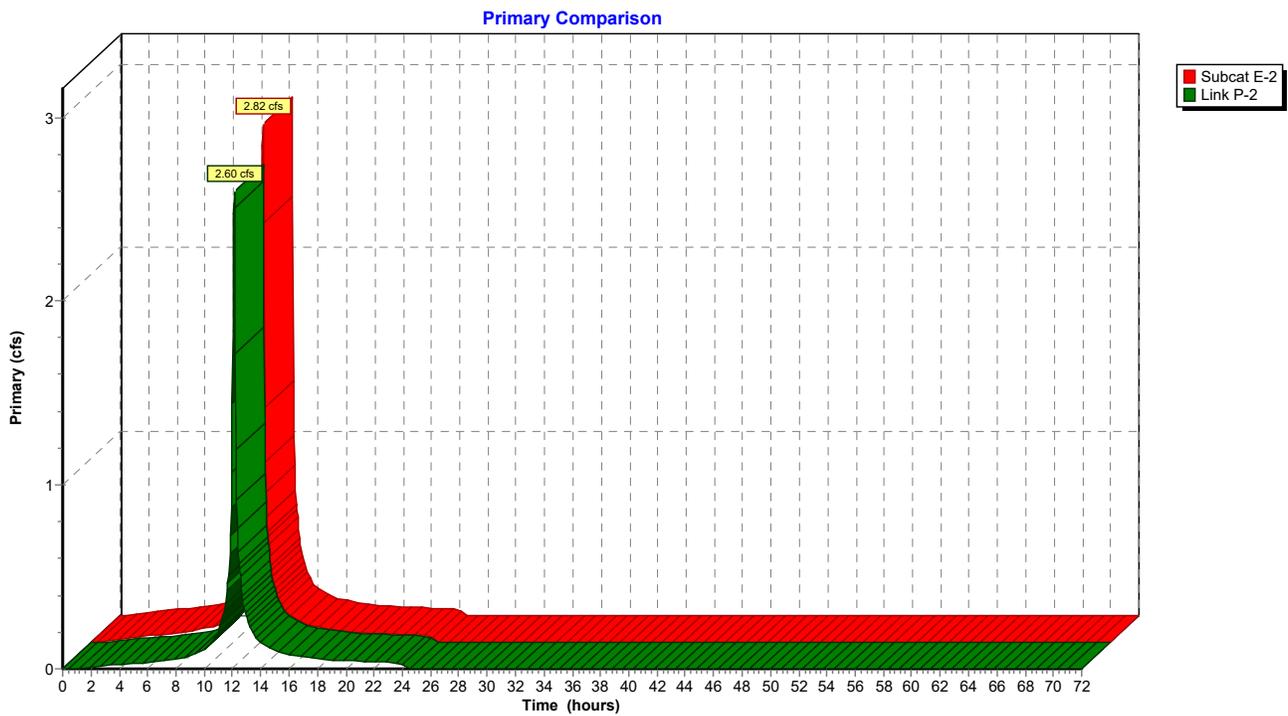

**Primary Comparison**

Time (hours)	Subcat E-2 (cfs)	Link P-2 (cfs)	Time (hours)	Subcat E-2 (cfs)	Link P-2 (cfs)	Time (hours)	Subcat E-2 (cfs)	Link P-2 (cfs)
0.00	0.00	0.00	2.60	0.02	0.02	5.20	0.04	0.03
0.05	0.00	0.00	2.65	0.02	0.02	5.25	0.04	0.03
0.10	0.00	0.00	2.70	0.02	0.02	5.30	0.04	0.03
0.15	0.00	0.00	2.75	0.02	0.02	5.35	0.04	0.03
0.20	0.00	0.00	2.80	0.02	0.02	5.40	0.04	0.03
0.25	0.00	0.00	2.85	0.02	0.02	5.45	0.04	0.03
0.30	0.00	0.00	2.90	0.03	0.02	5.50	0.04	0.03
0.35	0.00	0.00	2.95	0.03	0.02	5.55	0.04	0.03
0.40	0.00	0.00	3.00	0.03	0.02	5.60	0.04	0.03
0.45	0.00	0.00	3.05	0.03	0.02	5.65	0.04	0.03
0.50	0.00	0.00	3.10	0.03	0.02	5.70	0.04	0.03
0.55	0.00	0.00	3.15	0.03	0.02	5.75	0.04	0.03
0.60	0.00	0.00	3.20	0.03	0.02	5.80	0.04	0.03
0.65	0.00	0.00	3.25	0.03	0.02	5.85	0.05	0.03
0.70	0.00	0.00	3.30	0.03	0.02	5.90	0.05	0.03
0.75	0.00	0.00	3.35	0.03	0.02	5.95	0.05	0.03
0.80	0.00	0.00	3.40	0.03	0.02	6.00	0.05	0.03
0.85	0.00	0.00	3.45	0.03	0.02	6.05	0.05	0.03
0.90	0.00	0.00	3.50	0.03	0.02	6.10	0.05	0.03
0.95	0.00	0.00	3.55	0.03	0.02	6.15	0.05	0.04
1.00	0.00	0.00	3.60	0.03	0.02	6.20	0.05	0.04
1.05	0.00	0.00	3.65	0.03	0.02	6.25	0.05	0.04
1.10	0.00	0.00	3.70	0.03	0.02	6.30	0.05	0.04
1.15	0.00	0.00	3.75	0.03	0.02	6.35	0.05	0.04
1.20	0.00	0.00	3.80	0.03	0.02	6.40	0.05	0.04
1.25	0.01	0.00	3.85	0.03	0.02	6.45	0.05	0.04
1.30	0.01	0.00	3.90	0.03	0.02	6.50	0.05	0.04
1.35	0.01	0.01	3.95	0.03	0.02	6.55	0.05	0.04
1.40	0.01	0.01	4.00	0.03	0.02	6.60	0.05	0.04
1.45	0.01	0.01	4.05	0.03	0.03	6.65	0.05	0.04
1.50	0.01	0.01	4.10	0.03	0.03	6.70	0.06	0.04
1.55	0.01	0.01	4.15	0.03	0.03	6.75	0.06	0.04
1.60	0.01	0.01	4.20	0.04	0.03	6.80	0.06	0.04
1.65	0.01	0.01	4.25	0.04	0.03	6.85	0.06	0.04
1.70	0.01	0.01	4.30	0.04	0.03	6.90	0.06	0.04
1.75	0.01	0.01	4.35	0.04	0.03	6.95	0.06	0.04
1.80	0.01	0.01	4.40	0.04	0.03	7.00	0.06	0.04
1.85	0.01	0.01	4.45	0.04	0.03	7.05	0.06	0.04
1.90	0.01	0.01	4.50	0.04	0.03	7.10	0.06	0.05
1.95	0.02	0.01	4.55	0.04	0.03	7.15	0.06	0.05
2.00	0.02	0.01	4.60	0.04	0.03	7.20	0.06	0.05
2.05	0.02	0.01	4.65	0.04	0.03	7.25	0.06	0.05
2.10	0.02	0.01	4.70	0.04	0.03	7.30	0.06	0.05
2.15	0.02	0.01	4.75	0.04	0.03	7.35	0.06	0.05
2.20	0.02	0.01	4.80	0.04	0.03	7.40	0.07	0.05
2.25	0.02	0.01	4.85	0.04	0.03	7.45	0.07	0.05
2.30	0.02	0.01	4.90	0.04	0.03	7.50	0.07	0.05
2.35	0.02	0.01	4.95	0.04	0.03	7.55	0.07	0.05
2.40	0.02	0.02	5.00	0.04	0.03	7.60	0.07	0.05
2.45	0.02	0.02	5.05	0.04	0.03	7.65	0.07	0.05
2.50	0.02	0.02	5.10	0.04	0.03	7.70	0.07	0.05
2.55	0.02	0.02	5.15	0.04	0.03	7.75	0.07	0.05

**Primary Comparison (continued)**

Time (hours)	Subcat E-2 (cfs)	Link P-2 (cfs)	Time (hours)	Subcat E-2 (cfs)	Link P-2 (cfs)	Time (hours)	Subcat E-2 (cfs)	Link P-2 (cfs)
7.80	0.07	0.05	10.40	0.16	0.13	13.00	0.30	0.29
7.85	0.07	0.05	10.45	0.16	0.13	13.05	0.29	0.27
7.90	0.07	0.05	10.50	0.16	0.13	13.10	0.27	0.26
7.95	0.07	0.05	10.55	0.17	0.14	13.15	0.26	0.25
8.00	0.07	0.06	10.60	0.17	0.14	13.20	0.25	0.24
8.05	0.08	0.06	10.65	0.18	0.15	13.25	0.24	0.23
8.10	0.08	0.06	10.70	0.19	0.16	13.30	0.23	0.22
8.15	0.08	0.06	10.75	0.20	0.16	13.35	0.22	0.21
8.20	0.08	0.06	10.80	0.21	0.17	13.40	0.21	0.20
8.25	0.08	0.06	10.85	0.22	0.18	13.45	0.20	0.19
8.30	0.08	0.06	10.90	0.23	0.19	13.50	0.19	0.18
8.35	0.08	0.06	10.95	0.23	0.20	13.55	0.18	0.18
8.40	0.08	0.06	11.00	0.24	0.20	13.60	0.17	0.17
8.45	0.08	0.06	11.05	0.25	0.21	13.65	0.17	0.16
8.50	0.08	0.06	11.10	0.27	0.23	13.70	0.17	0.16
8.55	0.08	0.06	11.15	0.28	0.24	13.75	0.16	0.16
8.60	0.08	0.06	11.20	0.30	0.25	13.80	0.16	0.15
8.65	0.08	0.06	11.25	0.31	0.27	13.85	0.16	0.15
8.70	0.08	0.07	11.30	0.33	0.28	13.90	0.16	0.15
8.75	0.09	0.07	11.35	0.35	0.29	13.95	0.15	0.15
8.80	0.09	0.07	11.40	0.36	0.31	14.00	0.15	0.14
8.85	0.09	0.07	11.45	0.38	0.32	14.05	0.15	0.14
8.90	0.09	0.07	11.50	0.39	0.34	14.10	0.15	0.14
8.95	0.09	0.07	11.55	0.43	0.37	14.15	0.14	0.14
9.00	0.09	0.07	11.60	0.50	0.43	14.20	0.14	0.13
9.05	0.09	0.07	11.65	0.54	0.47	14.25	0.14	0.13
9.10	0.09	0.07	11.70	0.56	0.49	14.30	0.14	0.13
9.15	0.09	0.07	11.75	0.61	0.53	14.35	0.13	0.13
9.20	0.10	0.08	11.80	0.71	0.63	14.40	0.13	0.13
9.25	0.10	0.08	11.85	0.82	0.73	14.45	0.13	0.12
9.30	0.10	0.08	11.90	0.99	0.88	14.50	0.13	0.12
9.35	0.10	0.08	11.95	1.20	1.07	14.55	0.12	0.12
9.40	0.11	0.08	12.00	1.61	1.45	14.60	0.12	0.12
9.45	0.11	0.09	12.05	2.02	1.84	14.65	0.12	0.11
9.50	0.11	0.09	12.10	2.70	2.47	14.70	0.12	0.11
9.55	0.11	0.09	12.15	<b>2.72</b>	<b>2.51</b>	14.75	0.11	0.11
9.60	0.12	0.09	12.20	1.84	1.71	14.80	0.11	0.11
9.65	0.12	0.09	12.25	1.28	1.19	14.85	0.11	0.11
9.70	0.12	0.10	12.30	0.98	0.92	14.90	0.11	0.10
9.75	0.12	0.10	12.35	0.82	0.77	14.95	0.10	0.10
9.80	0.13	0.10	12.40	0.68	0.64	15.00	0.10	0.10
9.85	0.13	0.10	12.45	0.61	0.57	15.05	0.10	0.10
9.90	0.13	0.11	12.50	0.57	0.54	15.10	0.10	0.09
9.95	0.13	0.11	12.55	0.54	0.51	15.15	0.10	0.09
10.00	0.14	0.11	12.60	0.47	0.44	15.20	0.09	0.09
10.05	0.14	0.11	12.65	0.42	0.40	15.25	0.09	0.09
10.10	0.14	0.11	12.70	0.40	0.38	15.30	0.09	0.09
10.15	0.14	0.12	12.75	0.38	0.36	15.35	0.09	0.09
10.20	0.15	0.12	12.80	0.36	0.34	15.40	0.09	0.09
10.25	0.15	0.12	12.85	0.35	0.33	15.45	0.09	0.09
10.30	0.15	0.12	12.90	0.33	0.32	15.50	0.09	0.09
10.35	0.15	0.12	12.95	0.32	0.30	15.55	0.09	0.09

**Primary Comparison (continued)**

Time (hours)	Subcat E-2 (cfs)	Link P-2 (cfs)	Time (hours)	Subcat E-2 (cfs)	Link P-2 (cfs)	Time (hours)	Subcat E-2 (cfs)	Link P-2 (cfs)
15.60	0.09	0.09	18.20	0.05	0.05	20.80	0.04	0.04
15.65	0.09	0.08	18.25	0.05	0.05	20.85	0.04	0.04
15.70	0.09	0.08	18.30	0.05	0.05	20.90	0.04	0.04
15.75	0.09	0.08	18.35	0.05	0.05	20.95	0.04	0.04
15.80	0.09	0.08	18.40	0.05	0.05	21.00	0.04	0.04
15.85	0.09	0.08	18.45	0.05	0.05	21.05	0.04	0.04
15.90	0.08	0.08	18.50	0.05	0.05	21.10	0.04	0.04
15.95	0.08	0.08	18.55	0.05	0.05	21.15	0.04	0.04
16.00	0.08	0.08	18.60	0.05	0.05	21.20	0.04	0.04
16.05	0.08	0.08	18.65	0.05	0.05	21.25	0.04	0.04
16.10	0.08	0.08	18.70	0.05	0.05	21.30	0.04	0.04
16.15	0.08	0.08	18.75	0.05	0.05	21.35	0.04	0.04
16.20	0.08	0.08	18.80	0.05	0.05	21.40	0.04	0.04
16.25	0.08	0.08	18.85	0.05	0.05	21.45	0.04	0.04
16.30	0.08	0.08	18.90	0.05	0.05	21.50	0.04	0.04
16.35	0.08	0.08	18.95	0.05	0.05	21.55	0.04	0.04
16.40	0.08	0.08	19.00	0.05	0.05	21.60	0.04	0.04
16.45	0.08	0.07	19.05	0.05	0.05	21.65	0.04	0.04
16.50	0.08	0.07	19.10	0.05	0.05	21.70	0.04	0.04
16.55	0.08	0.07	19.15	0.05	0.05	21.75	0.04	0.04
16.60	0.07	0.07	19.20	0.05	0.05	21.80	0.04	0.04
16.65	0.07	0.07	19.25	0.05	0.05	21.85	0.04	0.04
16.70	0.07	0.07	19.30	0.05	0.05	21.90	0.04	0.04
16.75	0.07	0.07	19.35	0.05	0.05	21.95	0.04	0.04
16.80	0.07	0.07	19.40	0.05	0.05	22.00	0.04	0.04
16.85	0.07	0.07	19.45	0.05	0.05	22.05	0.04	0.04
16.90	0.07	0.07	19.50	0.05	0.05	22.10	0.04	0.04
16.95	0.07	0.07	19.55	0.05	0.05	22.15	0.04	0.04
17.00	0.07	0.07	19.60	0.05	0.05	22.20	0.04	0.04
17.05	0.07	0.07	19.65	0.05	0.05	22.25	0.04	0.04
17.10	0.07	0.07	19.70	0.05	0.05	22.30	0.04	0.04
17.15	0.07	0.07	19.75	0.05	0.05	22.35	0.04	0.04
17.20	0.07	0.06	19.80	0.05	0.05	22.40	0.04	0.04
17.25	0.07	0.06	19.85	0.05	0.05	22.45	0.04	0.04
17.30	0.07	0.06	19.90	0.05	0.05	22.50	0.04	0.04
17.35	0.06	0.06	19.95	0.05	0.05	22.55	0.04	0.04
17.40	0.06	0.06	20.00	0.05	0.05	22.60	0.04	0.04
17.45	0.06	0.06	20.05	0.05	0.05	22.65	0.04	0.04
17.50	0.06	0.06	20.10	0.05	0.05	22.70	0.04	0.04
17.55	0.06	0.06	20.15	0.05	0.05	22.75	0.04	0.04
17.60	0.06	0.06	20.20	0.05	0.05	22.80	0.04	0.04
17.65	0.06	0.06	20.25	0.05	0.05	22.85	0.04	0.04
17.70	0.06	0.06	20.30	0.05	0.05	22.90	0.04	0.04
17.75	0.06	0.06	20.35	0.05	0.04	22.95	0.04	0.04
17.80	0.06	0.06	20.40	0.05	0.04	23.00	0.04	0.04
17.85	0.06	0.06	20.45	0.05	0.04	23.05	0.04	0.04
17.90	0.06	0.06	20.50	0.05	0.04	23.10	0.04	0.04
17.95	0.06	0.05	20.55	0.05	0.04	23.15	0.04	0.04
18.00	0.06	0.05	20.60	0.05	0.04	23.20	0.04	0.04
18.05	0.06	0.05	20.65	0.05	0.04	23.25	0.04	0.04
18.10	0.05	0.05	20.70	0.05	0.04	23.30	0.04	0.04
18.15	0.05	0.05	20.75	0.04	0.04	23.35	0.04	0.04

**Primary Comparison (continued)**

Time (hours)	Subcat E-2 (cfs)	Link P-2 (cfs)	Time (hours)	Subcat E-2 (cfs)	Link P-2 (cfs)	Time (hours)	Subcat E-2 (cfs)	Link P-2 (cfs)
23.40	0.04	0.03	26.00	0.00	0.00	28.60	0.00	0.00
23.45	0.04	0.03	26.05	0.00	0.00	28.65	0.00	0.00
23.50	0.04	0.03	26.10	0.00	0.00	28.70	0.00	0.00
23.55	0.04	0.03	26.15	0.00	0.00	28.75	0.00	0.00
23.60	0.04	0.03	26.20	0.00	0.00	28.80	0.00	0.00
23.65	0.04	0.03	26.25	0.00	0.00	28.85	0.00	0.00
23.70	0.03	0.03	26.30	0.00	0.00	28.90	0.00	0.00
23.75	0.03	0.03	26.35	0.00	0.00	28.95	0.00	0.00
23.80	0.03	0.03	26.40	0.00	0.00	29.00	0.00	0.00
23.85	0.03	0.03	26.45	0.00	0.00	29.05	0.00	0.00
23.90	0.03	0.03	26.50	0.00	0.00	29.10	0.00	0.00
23.95	0.03	0.03	26.55	0.00	0.00	29.15	0.00	0.00
24.00	0.03	0.03	26.60	0.00	0.00	29.20	0.00	0.00
24.05	0.03	0.03	26.65	0.00	0.00	29.25	0.00	0.00
24.10	0.01	0.01	26.70	0.00	0.00	29.30	0.00	0.00
24.15	0.00	0.00	26.75	0.00	0.00	29.35	0.00	0.00
24.20	0.00	0.00	26.80	0.00	0.00	29.40	0.00	0.00
24.25	0.00	0.00	26.85	0.00	0.00	29.45	0.00	0.00
24.30	0.00	0.00	26.90	0.00	0.00	29.50	0.00	0.00
24.35	0.00	0.00	26.95	0.00	0.00	29.55	0.00	0.00
24.40	0.00	0.00	27.00	0.00	0.00	29.60	0.00	0.00
24.45	0.00	0.00	27.05	0.00	0.00	29.65	0.00	0.00
24.50	0.00	0.00	27.10	0.00	0.00	29.70	0.00	0.00
24.55	0.00	0.00	27.15	0.00	0.00	29.75	0.00	0.00
24.60	0.00	0.00	27.20	0.00	0.00	29.80	0.00	0.00
24.65	0.00	0.00	27.25	0.00	0.00	29.85	0.00	0.00
24.70	0.00	0.00	27.30	0.00	0.00	29.90	0.00	0.00
24.75	0.00	0.00	27.35	0.00	0.00	29.95	0.00	0.00
24.80	0.00	0.00	27.40	0.00	0.00	30.00	0.00	0.00
24.85	0.00	0.00	27.45	0.00	0.00	30.05	0.00	0.00
24.90	0.00	0.00	27.50	0.00	0.00	30.10	0.00	0.00
24.95	0.00	0.00	27.55	0.00	0.00	30.15	0.00	0.00
25.00	0.00	0.00	27.60	0.00	0.00	30.20	0.00	0.00
25.05	0.00	0.00	27.65	0.00	0.00	30.25	0.00	0.00
25.10	0.00	0.00	27.70	0.00	0.00	30.30	0.00	0.00
25.15	0.00	0.00	27.75	0.00	0.00	30.35	0.00	0.00
25.20	0.00	0.00	27.80	0.00	0.00	30.40	0.00	0.00
25.25	0.00	0.00	27.85	0.00	0.00	30.45	0.00	0.00
25.30	0.00	0.00	27.90	0.00	0.00	30.50	0.00	0.00
25.35	0.00	0.00	27.95	0.00	0.00	30.55	0.00	0.00
25.40	0.00	0.00	28.00	0.00	0.00	30.60	0.00	0.00
25.45	0.00	0.00	28.05	0.00	0.00	30.65	0.00	0.00
25.50	0.00	0.00	28.10	0.00	0.00	30.70	0.00	0.00
25.55	0.00	0.00	28.15	0.00	0.00	30.75	0.00	0.00
25.60	0.00	0.00	28.20	0.00	0.00	30.80	0.00	0.00
25.65	0.00	0.00	28.25	0.00	0.00	30.85	0.00	0.00
25.70	0.00	0.00	28.30	0.00	0.00	30.90	0.00	0.00
25.75	0.00	0.00	28.35	0.00	0.00	30.95	0.00	0.00
25.80	0.00	0.00	28.40	0.00	0.00	31.00	0.00	0.00
25.85	0.00	0.00	28.45	0.00	0.00	31.05	0.00	0.00
25.90	0.00	0.00	28.50	0.00	0.00	31.10	0.00	0.00
25.95	0.00	0.00	28.55	0.00	0.00	31.15	0.00	0.00

**Primary Comparison (continued)**

Time (hours)	Subcat E-2 (cfs)	Link P-2 (cfs)	Time (hours)	Subcat E-2 (cfs)	Link P-2 (cfs)	Time (hours)	Subcat E-2 (cfs)	Link P-2 (cfs)
31.20	0.00	0.00	33.80	0.00	0.00	36.40	0.00	0.00
31.25	0.00	0.00	33.85	0.00	0.00	36.45	0.00	0.00
31.30	0.00	0.00	33.90	0.00	0.00	36.50	0.00	0.00
31.35	0.00	0.00	33.95	0.00	0.00	36.55	0.00	0.00
31.40	0.00	0.00	34.00	0.00	0.00	36.60	0.00	0.00
31.45	0.00	0.00	34.05	0.00	0.00	36.65	0.00	0.00
31.50	0.00	0.00	34.10	0.00	0.00	36.70	0.00	0.00
31.55	0.00	0.00	34.15	0.00	0.00	36.75	0.00	0.00
31.60	0.00	0.00	34.20	0.00	0.00	36.80	0.00	0.00
31.65	0.00	0.00	34.25	0.00	0.00	36.85	0.00	0.00
31.70	0.00	0.00	34.30	0.00	0.00	36.90	0.00	0.00
31.75	0.00	0.00	34.35	0.00	0.00	36.95	0.00	0.00
31.80	0.00	0.00	34.40	0.00	0.00	37.00	0.00	0.00
31.85	0.00	0.00	34.45	0.00	0.00	37.05	0.00	0.00
31.90	0.00	0.00	34.50	0.00	0.00	37.10	0.00	0.00
31.95	0.00	0.00	34.55	0.00	0.00	37.15	0.00	0.00
32.00	0.00	0.00	34.60	0.00	0.00	37.20	0.00	0.00
32.05	0.00	0.00	34.65	0.00	0.00	37.25	0.00	0.00
32.10	0.00	0.00	34.70	0.00	0.00	37.30	0.00	0.00
32.15	0.00	0.00	34.75	0.00	0.00	37.35	0.00	0.00
32.20	0.00	0.00	34.80	0.00	0.00	37.40	0.00	0.00
32.25	0.00	0.00	34.85	0.00	0.00	37.45	0.00	0.00
32.30	0.00	0.00	34.90	0.00	0.00	37.50	0.00	0.00
32.35	0.00	0.00	34.95	0.00	0.00	37.55	0.00	0.00
32.40	0.00	0.00	35.00	0.00	0.00	37.60	0.00	0.00
32.45	0.00	0.00	35.05	0.00	0.00	37.65	0.00	0.00
32.50	0.00	0.00	35.10	0.00	0.00	37.70	0.00	0.00
32.55	0.00	0.00	35.15	0.00	0.00	37.75	0.00	0.00
32.60	0.00	0.00	35.20	0.00	0.00	37.80	0.00	0.00
32.65	0.00	0.00	35.25	0.00	0.00	37.85	0.00	0.00
32.70	0.00	0.00	35.30	0.00	0.00	37.90	0.00	0.00
32.75	0.00	0.00	35.35	0.00	0.00	37.95	0.00	0.00
32.80	0.00	0.00	35.40	0.00	0.00	38.00	0.00	0.00
32.85	0.00	0.00	35.45	0.00	0.00	38.05	0.00	0.00
32.90	0.00	0.00	35.50	0.00	0.00	38.10	0.00	0.00
32.95	0.00	0.00	35.55	0.00	0.00	38.15	0.00	0.00
33.00	0.00	0.00	35.60	0.00	0.00	38.20	0.00	0.00
33.05	0.00	0.00	35.65	0.00	0.00	38.25	0.00	0.00
33.10	0.00	0.00	35.70	0.00	0.00	38.30	0.00	0.00
33.15	0.00	0.00	35.75	0.00	0.00	38.35	0.00	0.00
33.20	0.00	0.00	35.80	0.00	0.00	38.40	0.00	0.00
33.25	0.00	0.00	35.85	0.00	0.00	38.45	0.00	0.00
33.30	0.00	0.00	35.90	0.00	0.00	38.50	0.00	0.00
33.35	0.00	0.00	35.95	0.00	0.00	38.55	0.00	0.00
33.40	0.00	0.00	36.00	0.00	0.00	38.60	0.00	0.00
33.45	0.00	0.00	36.05	0.00	0.00	38.65	0.00	0.00
33.50	0.00	0.00	36.10	0.00	0.00	38.70	0.00	0.00
33.55	0.00	0.00	36.15	0.00	0.00	38.75	0.00	0.00
33.60	0.00	0.00	36.20	0.00	0.00	38.80	0.00	0.00
33.65	0.00	0.00	36.25	0.00	0.00	38.85	0.00	0.00
33.70	0.00	0.00	36.30	0.00	0.00	38.90	0.00	0.00
33.75	0.00	0.00	36.35	0.00	0.00	38.95	0.00	0.00

**Primary Comparison (continued)**

Time (hours)	Subcat E-2 (cfs)	Link P-2 (cfs)	Time (hours)	Subcat E-2 (cfs)	Link P-2 (cfs)	Time (hours)	Subcat E-2 (cfs)	Link P-2 (cfs)
39.00	0.00	0.00	41.60	0.00	0.00	44.20	0.00	0.00
39.05	0.00	0.00	41.65	0.00	0.00	44.25	0.00	0.00
39.10	0.00	0.00	41.70	0.00	0.00	44.30	0.00	0.00
39.15	0.00	0.00	41.75	0.00	0.00	44.35	0.00	0.00
39.20	0.00	0.00	41.80	0.00	0.00	44.40	0.00	0.00
39.25	0.00	0.00	41.85	0.00	0.00	44.45	0.00	0.00
39.30	0.00	0.00	41.90	0.00	0.00	44.50	0.00	0.00
39.35	0.00	0.00	41.95	0.00	0.00	44.55	0.00	0.00
39.40	0.00	0.00	42.00	0.00	0.00	44.60	0.00	0.00
39.45	0.00	0.00	42.05	0.00	0.00	44.65	0.00	0.00
39.50	0.00	0.00	42.10	0.00	0.00	44.70	0.00	0.00
39.55	0.00	0.00	42.15	0.00	0.00	44.75	0.00	0.00
39.60	0.00	0.00	42.20	0.00	0.00	44.80	0.00	0.00
39.65	0.00	0.00	42.25	0.00	0.00	44.85	0.00	0.00
39.70	0.00	0.00	42.30	0.00	0.00	44.90	0.00	0.00
39.75	0.00	0.00	42.35	0.00	0.00	44.95	0.00	0.00
39.80	0.00	0.00	42.40	0.00	0.00	45.00	0.00	0.00
39.85	0.00	0.00	42.45	0.00	0.00	45.05	0.00	0.00
39.90	0.00	0.00	42.50	0.00	0.00	45.10	0.00	0.00
39.95	0.00	0.00	42.55	0.00	0.00	45.15	0.00	0.00
40.00	0.00	0.00	42.60	0.00	0.00	45.20	0.00	0.00
40.05	0.00	0.00	42.65	0.00	0.00	45.25	0.00	0.00
40.10	0.00	0.00	42.70	0.00	0.00	45.30	0.00	0.00
40.15	0.00	0.00	42.75	0.00	0.00	45.35	0.00	0.00
40.20	0.00	0.00	42.80	0.00	0.00	45.40	0.00	0.00
40.25	0.00	0.00	42.85	0.00	0.00	45.45	0.00	0.00
40.30	0.00	0.00	42.90	0.00	0.00	45.50	0.00	0.00
40.35	0.00	0.00	42.95	0.00	0.00	45.55	0.00	0.00
40.40	0.00	0.00	43.00	0.00	0.00	45.60	0.00	0.00
40.45	0.00	0.00	43.05	0.00	0.00	45.65	0.00	0.00
40.50	0.00	0.00	43.10	0.00	0.00	45.70	0.00	0.00
40.55	0.00	0.00	43.15	0.00	0.00	45.75	0.00	0.00
40.60	0.00	0.00	43.20	0.00	0.00	45.80	0.00	0.00
40.65	0.00	0.00	43.25	0.00	0.00	45.85	0.00	0.00
40.70	0.00	0.00	43.30	0.00	0.00	45.90	0.00	0.00
40.75	0.00	0.00	43.35	0.00	0.00	45.95	0.00	0.00
40.80	0.00	0.00	43.40	0.00	0.00	46.00	0.00	0.00
40.85	0.00	0.00	43.45	0.00	0.00	46.05	0.00	0.00
40.90	0.00	0.00	43.50	0.00	0.00	46.10	0.00	0.00
40.95	0.00	0.00	43.55	0.00	0.00	46.15	0.00	0.00
41.00	0.00	0.00	43.60	0.00	0.00	46.20	0.00	0.00
41.05	0.00	0.00	43.65	0.00	0.00	46.25	0.00	0.00
41.10	0.00	0.00	43.70	0.00	0.00	46.30	0.00	0.00
41.15	0.00	0.00	43.75	0.00	0.00	46.35	0.00	0.00
41.20	0.00	0.00	43.80	0.00	0.00	46.40	0.00	0.00
41.25	0.00	0.00	43.85	0.00	0.00	46.45	0.00	0.00
41.30	0.00	0.00	43.90	0.00	0.00	46.50	0.00	0.00
41.35	0.00	0.00	43.95	0.00	0.00	46.55	0.00	0.00
41.40	0.00	0.00	44.00	0.00	0.00	46.60	0.00	0.00
41.45	0.00	0.00	44.05	0.00	0.00	46.65	0.00	0.00
41.50	0.00	0.00	44.10	0.00	0.00	46.70	0.00	0.00
41.55	0.00	0.00	44.15	0.00	0.00	46.75	0.00	0.00

**Primary Comparison (continued)**

Time (hours)	Subcat E-2 (cfs)	Link P-2 (cfs)	Time (hours)	Subcat E-2 (cfs)	Link P-2 (cfs)	Time (hours)	Subcat E-2 (cfs)	Link P-2 (cfs)
46.80	0.00	0.00	49.40	0.00	0.00	52.00	0.00	0.00
46.85	0.00	0.00	49.45	0.00	0.00	52.05	0.00	0.00
46.90	0.00	0.00	49.50	0.00	0.00	52.10	0.00	0.00
46.95	0.00	0.00	49.55	0.00	0.00	52.15	0.00	0.00
47.00	0.00	0.00	49.60	0.00	0.00	52.20	0.00	0.00
47.05	0.00	0.00	49.65	0.00	0.00	52.25	0.00	0.00
47.10	0.00	0.00	49.70	0.00	0.00	52.30	0.00	0.00
47.15	0.00	0.00	49.75	0.00	0.00	52.35	0.00	0.00
47.20	0.00	0.00	49.80	0.00	0.00	52.40	0.00	0.00
47.25	0.00	0.00	49.85	0.00	0.00	52.45	0.00	0.00
47.30	0.00	0.00	49.90	0.00	0.00	52.50	0.00	0.00
47.35	0.00	0.00	49.95	0.00	0.00	52.55	0.00	0.00
47.40	0.00	0.00	50.00	0.00	0.00	52.60	0.00	0.00
47.45	0.00	0.00	50.05	0.00	0.00	52.65	0.00	0.00
47.50	0.00	0.00	50.10	0.00	0.00	52.70	0.00	0.00
47.55	0.00	0.00	50.15	0.00	0.00	52.75	0.00	0.00
47.60	0.00	0.00	50.20	0.00	0.00	52.80	0.00	0.00
47.65	0.00	0.00	50.25	0.00	0.00	52.85	0.00	0.00
47.70	0.00	0.00	50.30	0.00	0.00	52.90	0.00	0.00
47.75	0.00	0.00	50.35	0.00	0.00	52.95	0.00	0.00
47.80	0.00	0.00	50.40	0.00	0.00	53.00	0.00	0.00
47.85	0.00	0.00	50.45	0.00	0.00	53.05	0.00	0.00
47.90	0.00	0.00	50.50	0.00	0.00	53.10	0.00	0.00
47.95	0.00	0.00	50.55	0.00	0.00	53.15	0.00	0.00
48.00	0.00	0.00	50.60	0.00	0.00	53.20	0.00	0.00
48.05	0.00	0.00	50.65	0.00	0.00	53.25	0.00	0.00
48.10	0.00	0.00	50.70	0.00	0.00	53.30	0.00	0.00
48.15	0.00	0.00	50.75	0.00	0.00	53.35	0.00	0.00
48.20	0.00	0.00	50.80	0.00	0.00	53.40	0.00	0.00
48.25	0.00	0.00	50.85	0.00	0.00	53.45	0.00	0.00
48.30	0.00	0.00	50.90	0.00	0.00	53.50	0.00	0.00
48.35	0.00	0.00	50.95	0.00	0.00	53.55	0.00	0.00
48.40	0.00	0.00	51.00	0.00	0.00	53.60	0.00	0.00
48.45	0.00	0.00	51.05	0.00	0.00	53.65	0.00	0.00
48.50	0.00	0.00	51.10	0.00	0.00	53.70	0.00	0.00
48.55	0.00	0.00	51.15	0.00	0.00	53.75	0.00	0.00
48.60	0.00	0.00	51.20	0.00	0.00	53.80	0.00	0.00
48.65	0.00	0.00	51.25	0.00	0.00	53.85	0.00	0.00
48.70	0.00	0.00	51.30	0.00	0.00	53.90	0.00	0.00
48.75	0.00	0.00	51.35	0.00	0.00	53.95	0.00	0.00
48.80	0.00	0.00	51.40	0.00	0.00	54.00	0.00	0.00
48.85	0.00	0.00	51.45	0.00	0.00	54.05	0.00	0.00
48.90	0.00	0.00	51.50	0.00	0.00	54.10	0.00	0.00
48.95	0.00	0.00	51.55	0.00	0.00	54.15	0.00	0.00
49.00	0.00	0.00	51.60	0.00	0.00	54.20	0.00	0.00
49.05	0.00	0.00	51.65	0.00	0.00	54.25	0.00	0.00
49.10	0.00	0.00	51.70	0.00	0.00	54.30	0.00	0.00
49.15	0.00	0.00	51.75	0.00	0.00	54.35	0.00	0.00
49.20	0.00	0.00	51.80	0.00	0.00	54.40	0.00	0.00
49.25	0.00	0.00	51.85	0.00	0.00	54.45	0.00	0.00
49.30	0.00	0.00	51.90	0.00	0.00	54.50	0.00	0.00
49.35	0.00	0.00	51.95	0.00	0.00	54.55	0.00	0.00

**Primary Comparison (continued)**


Time (hours)	Subcat E-2 (cfs)	Link P-2 (cfs)	Time (hours)	Subcat E-2 (cfs)	Link P-2 (cfs)	Time (hours)	Subcat E-2 (cfs)	Link P-2 (cfs)
54.60	0.00	0.00	57.20	0.00	0.00	59.80	0.00	0.00
54.65	0.00	0.00	57.25	0.00	0.00	59.85	0.00	0.00
54.70	0.00	0.00	57.30	0.00	0.00	59.90	0.00	0.00
54.75	0.00	0.00	57.35	0.00	0.00	59.95	0.00	0.00
54.80	0.00	0.00	57.40	0.00	0.00	60.00	0.00	0.00
54.85	0.00	0.00	57.45	0.00	0.00	60.05	0.00	0.00
54.90	0.00	0.00	57.50	0.00	0.00	60.10	0.00	0.00
54.95	0.00	0.00	57.55	0.00	0.00	60.15	0.00	0.00
55.00	0.00	0.00	57.60	0.00	0.00	60.20	0.00	0.00
55.05	0.00	0.00	57.65	0.00	0.00	60.25	0.00	0.00
55.10	0.00	0.00	57.70	0.00	0.00	60.30	0.00	0.00
55.15	0.00	0.00	57.75	0.00	0.00	60.35	0.00	0.00
55.20	0.00	0.00	57.80	0.00	0.00	60.40	0.00	0.00
55.25	0.00	0.00	57.85	0.00	0.00	60.45	0.00	0.00
55.30	0.00	0.00	57.90	0.00	0.00	60.50	0.00	0.00
55.35	0.00	0.00	57.95	0.00	0.00	60.55	0.00	0.00
55.40	0.00	0.00	58.00	0.00	0.00	60.60	0.00	0.00
55.45	0.00	0.00	58.05	0.00	0.00	60.65	0.00	0.00
55.50	0.00	0.00	58.10	0.00	0.00	60.70	0.00	0.00
55.55	0.00	0.00	58.15	0.00	0.00	60.75	0.00	0.00
55.60	0.00	0.00	58.20	0.00	0.00	60.80	0.00	0.00
55.65	0.00	0.00	58.25	0.00	0.00	60.85	0.00	0.00
55.70	0.00	0.00	58.30	0.00	0.00	60.90	0.00	0.00
55.75	0.00	0.00	58.35	0.00	0.00	60.95	0.00	0.00
55.80	0.00	0.00	58.40	0.00	0.00	61.00	0.00	0.00
55.85	0.00	0.00	58.45	0.00	0.00	61.05	0.00	0.00
55.90	0.00	0.00	58.50	0.00	0.00	61.10	0.00	0.00
55.95	0.00	0.00	58.55	0.00	0.00	61.15	0.00	0.00
56.00	0.00	0.00	58.60	0.00	0.00	61.20	0.00	0.00
56.05	0.00	0.00	58.65	0.00	0.00	61.25	0.00	0.00
56.10	0.00	0.00	58.70	0.00	0.00	61.30	0.00	0.00
56.15	0.00	0.00	58.75	0.00	0.00	61.35	0.00	0.00
56.20	0.00	0.00	58.80	0.00	0.00	61.40	0.00	0.00
56.25	0.00	0.00	58.85	0.00	0.00	61.45	0.00	0.00
56.30	0.00	0.00	58.90	0.00	0.00	61.50	0.00	0.00
56.35	0.00	0.00	58.95	0.00	0.00	61.55	0.00	0.00
56.40	0.00	0.00	59.00	0.00	0.00	61.60	0.00	0.00
56.45	0.00	0.00	59.05	0.00	0.00	61.65	0.00	0.00
56.50	0.00	0.00	59.10	0.00	0.00	61.70	0.00	0.00
56.55	0.00	0.00	59.15	0.00	0.00	61.75	0.00	0.00
56.60	0.00	0.00	59.20	0.00	0.00	61.80	0.00	0.00
56.65	0.00	0.00	59.25	0.00	0.00	61.85	0.00	0.00
56.70	0.00	0.00	59.30	0.00	0.00	61.90	0.00	0.00
56.75	0.00	0.00	59.35	0.00	0.00	61.95	0.00	0.00
56.80	0.00	0.00	59.40	0.00	0.00	62.00	0.00	0.00
56.85	0.00	0.00	59.45	0.00	0.00	62.05	0.00	0.00
56.90	0.00	0.00	59.50	0.00	0.00	62.10	0.00	0.00
56.95	0.00	0.00	59.55	0.00	0.00	62.15	0.00	0.00
57.00	0.00	0.00	59.60	0.00	0.00	62.20	0.00	0.00
57.05	0.00	0.00	59.65	0.00	0.00	62.25	0.00	0.00
57.10	0.00	0.00	59.70	0.00	0.00	62.30	0.00	0.00
57.15	0.00	0.00	59.75	0.00	0.00	62.35	0.00	0.00

**Primary Comparison (continued)**

Time (hours)	Subcat E-2 (cfs)	Link P-2 (cfs)	Time (hours)	Subcat E-2 (cfs)	Link P-2 (cfs)	Time (hours)	Subcat E-2 (cfs)	Link P-2 (cfs)
62.40	0.00	0.00	65.00	0.00	0.00	67.60	0.00	0.00
62.45	0.00	0.00	65.05	0.00	0.00	67.65	0.00	0.00
62.50	0.00	0.00	65.10	0.00	0.00	67.70	0.00	0.00
62.55	0.00	0.00	65.15	0.00	0.00	67.75	0.00	0.00
62.60	0.00	0.00	65.20	0.00	0.00	67.80	0.00	0.00
62.65	0.00	0.00	65.25	0.00	0.00	67.85	0.00	0.00
62.70	0.00	0.00	65.30	0.00	0.00	67.90	0.00	0.00
62.75	0.00	0.00	65.35	0.00	0.00	67.95	0.00	0.00
62.80	0.00	0.00	65.40	0.00	0.00	68.00	0.00	0.00
62.85	0.00	0.00	65.45	0.00	0.00	68.05	0.00	0.00
62.90	0.00	0.00	65.50	0.00	0.00	68.10	0.00	0.00
62.95	0.00	0.00	65.55	0.00	0.00	68.15	0.00	0.00
63.00	0.00	0.00	65.60	0.00	0.00	68.20	0.00	0.00
63.05	0.00	0.00	65.65	0.00	0.00	68.25	0.00	0.00
63.10	0.00	0.00	65.70	0.00	0.00	68.30	0.00	0.00
63.15	0.00	0.00	65.75	0.00	0.00	68.35	0.00	0.00
63.20	0.00	0.00	65.80	0.00	0.00	68.40	0.00	0.00
63.25	0.00	0.00	65.85	0.00	0.00	68.45	0.00	0.00
63.30	0.00	0.00	65.90	0.00	0.00	68.50	0.00	0.00
63.35	0.00	0.00	65.95	0.00	0.00	68.55	0.00	0.00
63.40	0.00	0.00	66.00	0.00	0.00	68.60	0.00	0.00
63.45	0.00	0.00	66.05	0.00	0.00	68.65	0.00	0.00
63.50	0.00	0.00	66.10	0.00	0.00	68.70	0.00	0.00
63.55	0.00	0.00	66.15	0.00	0.00	68.75	0.00	0.00
63.60	0.00	0.00	66.20	0.00	0.00	68.80	0.00	0.00
63.65	0.00	0.00	66.25	0.00	0.00	68.85	0.00	0.00
63.70	0.00	0.00	66.30	0.00	0.00	68.90	0.00	0.00
63.75	0.00	0.00	66.35	0.00	0.00	68.95	0.00	0.00
63.80	0.00	0.00	66.40	0.00	0.00	69.00	0.00	0.00
63.85	0.00	0.00	66.45	0.00	0.00	69.05	0.00	0.00
63.90	0.00	0.00	66.50	0.00	0.00	69.10	0.00	0.00
63.95	0.00	0.00	66.55	0.00	0.00	69.15	0.00	0.00
64.00	0.00	0.00	66.60	0.00	0.00	69.20	0.00	0.00
64.05	0.00	0.00	66.65	0.00	0.00	69.25	0.00	0.00
64.10	0.00	0.00	66.70	0.00	0.00	69.30	0.00	0.00
64.15	0.00	0.00	66.75	0.00	0.00	69.35	0.00	0.00
64.20	0.00	0.00	66.80	0.00	0.00	69.40	0.00	0.00
64.25	0.00	0.00	66.85	0.00	0.00	69.45	0.00	0.00
64.30	0.00	0.00	66.90	0.00	0.00	69.50	0.00	0.00
64.35	0.00	0.00	66.95	0.00	0.00	69.55	0.00	0.00
64.40	0.00	0.00	67.00	0.00	0.00	69.60	0.00	0.00
64.45	0.00	0.00	67.05	0.00	0.00	69.65	0.00	0.00
64.50	0.00	0.00	67.10	0.00	0.00	69.70	0.00	0.00
64.55	0.00	0.00	67.15	0.00	0.00	69.75	0.00	0.00
64.60	0.00	0.00	67.20	0.00	0.00	69.80	0.00	0.00
64.65	0.00	0.00	67.25	0.00	0.00	69.85	0.00	0.00
64.70	0.00	0.00	67.30	0.00	0.00	69.90	0.00	0.00
64.75	0.00	0.00	67.35	0.00	0.00	69.95	0.00	0.00
64.80	0.00	0.00	67.40	0.00	0.00	70.00	0.00	0.00
64.85	0.00	0.00	67.45	0.00	0.00	70.05	0.00	0.00
64.90	0.00	0.00	67.50	0.00	0.00	70.10	0.00	0.00
64.95	0.00	0.00	67.55	0.00	0.00	70.15	0.00	0.00

**Primary Comparison (continued)**

Time (hours)	Subcat E-2 (cfs)	Link P-2 (cfs)
70.20	0.00	0.00
70.25	0.00	0.00
70.30	0.00	0.00
70.35	0.00	0.00
70.40	0.00	0.00
70.45	0.00	0.00
70.50	0.00	0.00
70.55	0.00	0.00
70.60	0.00	0.00
70.65	0.00	0.00
70.70	0.00	0.00
70.75	0.00	0.00
70.80	0.00	0.00
70.85	0.00	0.00
70.90	0.00	0.00
70.95	0.00	0.00
71.00	0.00	0.00
71.05	0.00	0.00
71.10	0.00	0.00
71.15	0.00	0.00
71.20	0.00	0.00
71.25	0.00	0.00
71.30	0.00	0.00
71.35	0.00	0.00
71.40	0.00	0.00
71.45	0.00	0.00
71.50	0.00	0.00
71.55	0.00	0.00
71.60	0.00	0.00
71.65	0.00	0.00
71.70	0.00	0.00
71.75	0.00	0.00
71.80	0.00	0.00
71.85	0.00	0.00
71.90	0.00	0.00
71.95	0.00	0.00
72.00	0.00	0.00

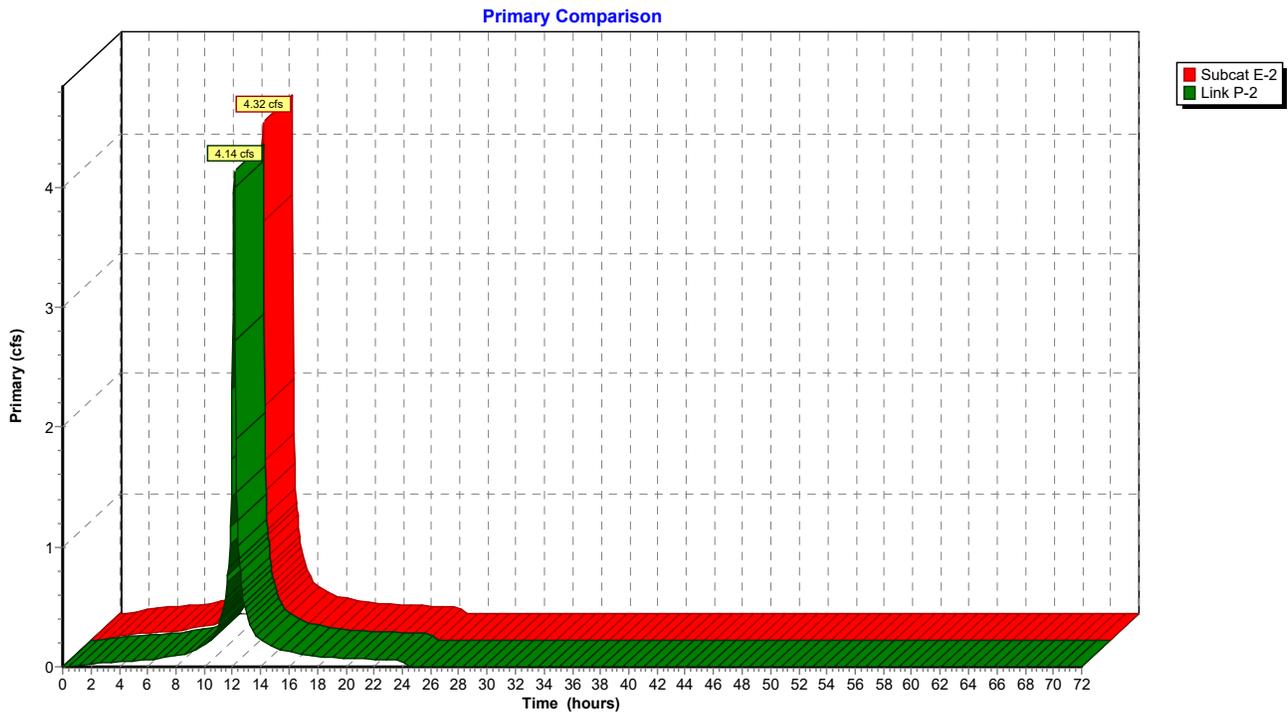

**Primary Comparison**

Time (hours)	Subcat E-2 (cfs)	Link P-2 (cfs)	Time (hours)	Subcat E-2 (cfs)	Link P-2 (cfs)	Time (hours)	Subcat E-2 (cfs)	Link P-2 (cfs)
0.00	0.00	0.00	2.60	0.04	0.03	5.20	0.07	0.05
0.05	0.00	0.00	2.65	0.05	0.03	5.25	0.07	0.05
0.10	0.00	0.00	2.70	0.05	0.03	5.30	0.07	0.05
0.15	0.00	0.00	2.75	0.05	0.03	5.35	0.07	0.05
0.20	0.00	0.00	2.80	0.05	0.03	5.40	0.07	0.05
0.25	0.00	0.00	2.85	0.05	0.04	5.45	0.07	0.05
0.30	0.00	0.00	2.90	0.05	0.04	5.50	0.07	0.05
0.35	0.00	0.00	2.95	0.05	0.04	5.55	0.07	0.05
0.40	0.00	0.00	3.00	0.05	0.04	5.60	0.07	0.05
0.45	0.00	0.00	3.05	0.05	0.04	5.65	0.07	0.05
0.50	0.00	0.00	3.10	0.05	0.04	5.70	0.07	0.05
0.55	0.00	0.00	3.15	0.05	0.04	5.75	0.07	0.05
0.60	0.00	0.00	3.20	0.05	0.04	5.80	0.07	0.06
0.65	0.00	0.00	3.25	0.05	0.04	5.85	0.07	0.06
0.70	0.00	0.00	3.30	0.05	0.04	5.90	0.08	0.06
0.75	0.00	0.00	3.35	0.05	0.04	5.95	0.08	0.06
0.80	0.01	0.00	3.40	0.05	0.04	6.00	0.08	0.06
0.85	0.01	0.01	3.45	0.05	0.04	6.05	0.08	0.06
0.90	0.01	0.01	3.50	0.06	0.04	6.10	0.08	0.06
0.95	0.01	0.01	3.55	0.06	0.04	6.15	0.08	0.06
1.00	0.01	0.01	3.60	0.06	0.04	6.20	0.08	0.06
1.05	0.01	0.01	3.65	0.06	0.04	6.25	0.08	0.06
1.10	0.02	0.01	3.70	0.06	0.04	6.30	0.08	0.06
1.15	0.02	0.01	3.75	0.06	0.04	6.35	0.08	0.06
1.20	0.02	0.01	3.80	0.06	0.04	6.40	0.08	0.06
1.25	0.02	0.01	3.85	0.06	0.04	6.45	0.08	0.06
1.30	0.02	0.02	3.90	0.06	0.04	6.50	0.09	0.07
1.35	0.02	0.02	3.95	0.06	0.04	6.55	0.09	0.07
1.40	0.02	0.02	4.00	0.06	0.04	6.60	0.09	0.07
1.45	0.02	0.02	4.05	0.06	0.04	6.65	0.09	0.07
1.50	0.03	0.02	4.10	0.06	0.04	6.70	0.09	0.07
1.55	0.03	0.02	4.15	0.06	0.05	6.75	0.09	0.07
1.60	0.03	0.02	4.20	0.06	0.05	6.80	0.09	0.07
1.65	0.03	0.02	4.25	0.06	0.05	6.85	0.09	0.07
1.70	0.03	0.02	4.30	0.06	0.05	6.90	0.09	0.07
1.75	0.03	0.02	4.35	0.06	0.05	6.95	0.10	0.07
1.80	0.03	0.02	4.40	0.06	0.05	7.00	0.10	0.08
1.85	0.03	0.02	4.45	0.06	0.05	7.05	0.10	0.08
1.90	0.03	0.03	4.50	0.06	0.05	7.10	0.10	0.08
1.95	0.03	0.03	4.55	0.06	0.05	7.15	0.10	0.08
2.00	0.04	0.03	4.60	0.07	0.05	7.20	0.10	0.08
2.05	0.04	0.03	4.65	0.07	0.05	7.25	0.10	0.08
2.10	0.04	0.03	4.70	0.07	0.05	7.30	0.10	0.08
2.15	0.04	0.03	4.75	0.07	0.05	7.35	0.10	0.08
2.20	0.04	0.03	4.80	0.07	0.05	7.40	0.11	0.08
2.25	0.04	0.03	4.85	0.07	0.05	7.45	0.11	0.08
2.30	0.04	0.03	4.90	0.07	0.05	7.50	0.11	0.09
2.35	0.04	0.03	4.95	0.07	0.05	7.55	0.11	0.09
2.40	0.04	0.03	5.00	0.07	0.05	7.60	0.11	0.09
2.45	0.04	0.03	5.05	0.07	0.05	7.65	0.11	0.09
2.50	0.04	0.03	5.10	0.07	0.05	7.70	0.11	0.09
2.55	0.04	0.03	5.15	0.07	0.05	7.75	0.11	0.09

**Primary Comparison (continued)**

Time (hours)	Subcat E-2 (cfs)	Link P-2 (cfs)	Time (hours)	Subcat E-2 (cfs)	Link P-2 (cfs)	Time (hours)	Subcat E-2 (cfs)	Link P-2 (cfs)
7.80	0.11	0.09	10.40	0.24	0.21	13.00	0.46	0.45
7.85	0.12	0.09	10.45	0.25	0.21	13.05	0.44	0.43
7.90	0.12	0.09	10.50	0.25	0.22	13.10	0.41	0.40
7.95	0.12	0.09	10.55	0.26	0.22	13.15	0.39	0.39
8.00	0.12	0.10	10.60	0.27	0.24	13.20	0.38	0.37
8.05	0.12	0.10	10.65	0.28	0.25	13.25	0.37	0.36
8.10	0.12	0.10	10.70	0.30	0.26	13.30	0.35	0.34
8.15	0.12	0.10	10.75	0.31	0.27	13.35	0.34	0.33
8.20	0.12	0.10	10.80	0.32	0.29	13.40	0.32	0.32
8.25	0.12	0.10	10.85	0.34	0.30	13.45	0.31	0.30
8.30	0.13	0.10	10.90	0.35	0.31	13.50	0.30	0.29
8.35	0.13	0.10	10.95	0.36	0.32	13.55	0.28	0.28
8.40	0.13	0.10	11.00	0.38	0.34	13.60	0.27	0.26
8.45	0.13	0.10	11.05	0.39	0.35	13.65	0.26	0.25
8.50	0.13	0.11	11.10	0.42	0.37	13.70	0.25	0.25
8.55	0.13	0.11	11.15	0.44	0.39	13.75	0.25	0.25
8.60	0.13	0.11	11.20	0.47	0.42	13.80	0.25	0.24
8.65	0.13	0.11	11.25	0.49	0.44	13.85	0.24	0.24
8.70	0.13	0.11	11.30	0.51	0.46	13.90	0.24	0.23
8.75	0.14	0.11	11.35	0.53	0.48	13.95	0.23	0.23
8.80	0.14	0.11	11.40	0.56	0.51	14.00	0.23	0.23
8.85	0.14	0.11	11.45	0.58	0.53	14.05	0.23	0.22
8.90	0.14	0.11	11.50	0.61	0.55	14.10	0.22	0.22
8.95	0.14	0.12	11.55	0.66	0.60	14.15	0.22	0.22
9.00	0.14	0.12	11.60	0.76	0.70	14.20	0.22	0.21
9.05	0.14	0.12	11.65	0.83	0.76	14.25	0.21	0.21
9.10	0.15	0.12	11.70	0.87	0.80	14.30	0.21	0.20
9.15	0.15	0.12	11.75	0.94	0.87	14.35	0.20	0.20
9.20	0.15	0.13	11.80	1.10	1.02	14.40	0.20	0.20
9.25	0.16	0.13	11.85	1.26	1.17	14.45	0.20	0.19
9.30	0.16	0.13	11.90	1.52	1.42	14.50	0.19	0.19
9.35	0.16	0.14	11.95	1.85	1.73	14.55	0.19	0.19
9.40	0.17	0.14	12.00	2.47	2.33	14.60	0.19	0.18
9.45	0.17	0.14	12.05	3.11	2.95	14.65	0.18	0.18
9.50	0.18	0.15	12.10	4.14	3.95	14.70	0.18	0.18
9.55	0.18	0.15	12.15	<b>4.17</b>	<b>4.00</b>	14.75	0.17	0.17
9.60	0.18	0.15	12.20	2.82	2.72	14.80	0.17	0.17
9.65	0.19	0.16	12.25	1.96	1.90	14.85	0.17	0.17
9.70	0.19	0.16	12.30	1.50	1.45	14.90	0.16	0.16
9.75	0.19	0.16	12.35	1.25	1.22	14.95	0.16	0.16
9.80	0.20	0.17	12.40	1.04	1.01	15.00	0.16	0.15
9.85	0.20	0.17	12.45	0.93	0.90	15.05	0.15	0.15
9.90	0.21	0.18	12.50	0.88	0.86	15.10	0.15	0.15
9.95	0.21	0.18	12.55	0.82	0.80	15.15	0.15	0.14
10.00	0.21	0.18	12.60	0.71	0.70	15.20	0.14	0.14
10.05	0.22	0.19	12.65	0.65	0.63	15.25	0.14	0.14
10.10	0.22	0.19	12.70	0.61	0.59	15.30	0.14	0.14
10.15	0.22	0.19	12.75	0.58	0.57	15.35	0.14	0.14
10.20	0.23	0.20	12.80	0.56	0.54	15.40	0.14	0.14
10.25	0.23	0.20	12.85	0.53	0.52	15.45	0.14	0.14
10.30	0.24	0.20	12.90	0.51	0.50	15.50	0.14	0.14
10.35	0.24	0.21	12.95	0.49	0.48	15.55	0.14	0.14

**Primary Comparison (continued)**

Time (hours)	Subcat E-2 (cfs)	Link P-2 (cfs)	Time (hours)	Subcat E-2 (cfs)	Link P-2 (cfs)	Time (hours)	Subcat E-2 (cfs)	Link P-2 (cfs)
15.60	0.14	0.13	18.20	0.08	0.08	20.80	0.07	0.07
15.65	0.13	0.13	18.25	0.08	0.08	20.85	0.07	0.07
15.70	0.13	0.13	18.30	0.08	0.08	20.90	0.07	0.07
15.75	0.13	0.13	18.35	0.08	0.08	20.95	0.07	0.07
15.80	0.13	0.13	18.40	0.08	0.08	21.00	0.07	0.07
15.85	0.13	0.13	18.45	0.08	0.08	21.05	0.07	0.07
15.90	0.13	0.13	18.50	0.08	0.08	21.10	0.07	0.07
15.95	0.13	0.13	18.55	0.08	0.08	21.15	0.07	0.07
16.00	0.13	0.13	18.60	0.08	0.08	21.20	0.07	0.07
16.05	0.13	0.12	18.65	0.08	0.08	21.25	0.07	0.07
16.10	0.13	0.12	18.70	0.08	0.08	21.30	0.07	0.07
16.15	0.12	0.12	18.75	0.08	0.08	21.35	0.07	0.07
16.20	0.12	0.12	18.80	0.08	0.08	21.40	0.07	0.06
16.25	0.12	0.12	18.85	0.08	0.08	21.45	0.07	0.06
16.30	0.12	0.12	18.90	0.08	0.08	21.50	0.06	0.06
16.35	0.12	0.12	18.95	0.08	0.08	21.55	0.06	0.06
16.40	0.12	0.12	19.00	0.08	0.08	21.60	0.06	0.06
16.45	0.12	0.12	19.05	0.08	0.08	21.65	0.06	0.06
16.50	0.12	0.12	19.10	0.08	0.08	21.70	0.06	0.06
16.55	0.12	0.11	19.15	0.08	0.08	21.75	0.06	0.06
16.60	0.11	0.11	19.20	0.08	0.08	21.80	0.06	0.06
16.65	0.11	0.11	19.25	0.08	0.08	21.85	0.06	0.06
16.70	0.11	0.11	19.30	0.08	0.08	21.90	0.06	0.06
16.75	0.11	0.11	19.35	0.08	0.08	21.95	0.06	0.06
16.80	0.11	0.11	19.40	0.08	0.07	22.00	0.06	0.06
16.85	0.11	0.11	19.45	0.08	0.07	22.05	0.06	0.06
16.90	0.11	0.11	19.50	0.08	0.07	22.10	0.06	0.06
16.95	0.11	0.11	19.55	0.08	0.07	22.15	0.06	0.06
17.00	0.11	0.11	19.60	0.07	0.07	22.20	0.06	0.06
17.05	0.11	0.10	19.65	0.07	0.07	22.25	0.06	0.06
17.10	0.10	0.10	19.70	0.07	0.07	22.30	0.06	0.06
17.15	0.10	0.10	19.75	0.07	0.07	22.35	0.06	0.06
17.20	0.10	0.10	19.80	0.07	0.07	22.40	0.06	0.06
17.25	0.10	0.10	19.85	0.07	0.07	22.45	0.06	0.06
17.30	0.10	0.10	19.90	0.07	0.07	22.50	0.06	0.06
17.35	0.10	0.10	19.95	0.07	0.07	22.55	0.06	0.06
17.40	0.10	0.10	20.00	0.07	0.07	22.60	0.06	0.06
17.45	0.10	0.10	20.05	0.07	0.07	22.65	0.06	0.06
17.50	0.10	0.09	20.10	0.07	0.07	22.70	0.06	0.06
17.55	0.09	0.09	20.15	0.07	0.07	22.75	0.06	0.06
17.60	0.09	0.09	20.20	0.07	0.07	22.80	0.06	0.06
17.65	0.09	0.09	20.25	0.07	0.07	22.85	0.06	0.06
17.70	0.09	0.09	20.30	0.07	0.07	22.90	0.06	0.06
17.75	0.09	0.09	20.35	0.07	0.07	22.95	0.06	0.06
17.80	0.09	0.09	20.40	0.07	0.07	23.00	0.06	0.06
17.85	0.09	0.09	20.45	0.07	0.07	23.05	0.06	0.06
17.90	0.09	0.09	20.50	0.07	0.07	23.10	0.06	0.06
17.95	0.09	0.09	20.55	0.07	0.07	23.15	0.06	0.06
18.00	0.09	0.08	20.60	0.07	0.07	23.20	0.06	0.06
18.05	0.08	0.08	20.65	0.07	0.07	23.25	0.06	0.06
18.10	0.08	0.08	20.70	0.07	0.07	23.30	0.06	0.05
18.15	0.08	0.08	20.75	0.07	0.07	23.35	0.06	0.05

**Primary Comparison (continued)**

Time (hours)	Subcat E-2 (cfs)	Link P-2 (cfs)	Time (hours)	Subcat E-2 (cfs)	Link P-2 (cfs)	Time (hours)	Subcat E-2 (cfs)	Link P-2 (cfs)
23.40	0.05	0.05	26.00	0.00	0.00	28.60	0.00	0.00
23.45	0.05	0.05	26.05	0.00	0.00	28.65	0.00	0.00
23.50	0.05	0.05	26.10	0.00	0.00	28.70	0.00	0.00
23.55	0.05	0.05	26.15	0.00	0.00	28.75	0.00	0.00
23.60	0.05	0.05	26.20	0.00	0.00	28.80	0.00	0.00
23.65	0.05	0.05	26.25	0.00	0.00	28.85	0.00	0.00
23.70	0.05	0.05	26.30	0.00	0.00	28.90	0.00	0.00
23.75	0.05	0.05	26.35	0.00	0.00	28.95	0.00	0.00
23.80	0.05	0.05	26.40	0.00	0.00	29.00	0.00	0.00
23.85	0.05	0.05	26.45	0.00	0.00	29.05	0.00	0.00
23.90	0.05	0.05	26.50	0.00	0.00	29.10	0.00	0.00
23.95	0.05	0.05	26.55	0.00	0.00	29.15	0.00	0.00
24.00	0.05	0.05	26.60	0.00	0.00	29.20	0.00	0.00
24.05	0.04	0.04	26.65	0.00	0.00	29.25	0.00	0.00
24.10	0.02	0.02	26.70	0.00	0.00	29.30	0.00	0.00
24.15	0.01	0.01	26.75	0.00	0.00	29.35	0.00	0.00
24.20	0.00	0.00	26.80	0.00	0.00	29.40	0.00	0.00
24.25	0.00	0.00	26.85	0.00	0.00	29.45	0.00	0.00
24.30	0.00	0.00	26.90	0.00	0.00	29.50	0.00	0.00
24.35	0.00	0.00	26.95	0.00	0.00	29.55	0.00	0.00
24.40	0.00	0.00	27.00	0.00	0.00	29.60	0.00	0.00
24.45	0.00	0.00	27.05	0.00	0.00	29.65	0.00	0.00
24.50	0.00	0.00	27.10	0.00	0.00	29.70	0.00	0.00
24.55	0.00	0.00	27.15	0.00	0.00	29.75	0.00	0.00
24.60	0.00	0.00	27.20	0.00	0.00	29.80	0.00	0.00
24.65	0.00	0.00	27.25	0.00	0.00	29.85	0.00	0.00
24.70	0.00	0.00	27.30	0.00	0.00	29.90	0.00	0.00
24.75	0.00	0.00	27.35	0.00	0.00	29.95	0.00	0.00
24.80	0.00	0.00	27.40	0.00	0.00	30.00	0.00	0.00
24.85	0.00	0.00	27.45	0.00	0.00	30.05	0.00	0.00
24.90	0.00	0.00	27.50	0.00	0.00	30.10	0.00	0.00
24.95	0.00	0.00	27.55	0.00	0.00	30.15	0.00	0.00
25.00	0.00	0.00	27.60	0.00	0.00	30.20	0.00	0.00
25.05	0.00	0.00	27.65	0.00	0.00	30.25	0.00	0.00
25.10	0.00	0.00	27.70	0.00	0.00	30.30	0.00	0.00
25.15	0.00	0.00	27.75	0.00	0.00	30.35	0.00	0.00
25.20	0.00	0.00	27.80	0.00	0.00	30.40	0.00	0.00
25.25	0.00	0.00	27.85	0.00	0.00	30.45	0.00	0.00
25.30	0.00	0.00	27.90	0.00	0.00	30.50	0.00	0.00
25.35	0.00	0.00	27.95	0.00	0.00	30.55	0.00	0.00
25.40	0.00	0.00	28.00	0.00	0.00	30.60	0.00	0.00
25.45	0.00	0.00	28.05	0.00	0.00	30.65	0.00	0.00
25.50	0.00	0.00	28.10	0.00	0.00	30.70	0.00	0.00
25.55	0.00	0.00	28.15	0.00	0.00	30.75	0.00	0.00
25.60	0.00	0.00	28.20	0.00	0.00	30.80	0.00	0.00
25.65	0.00	0.00	28.25	0.00	0.00	30.85	0.00	0.00
25.70	0.00	0.00	28.30	0.00	0.00	30.90	0.00	0.00
25.75	0.00	0.00	28.35	0.00	0.00	30.95	0.00	0.00
25.80	0.00	0.00	28.40	0.00	0.00	31.00	0.00	0.00
25.85	0.00	0.00	28.45	0.00	0.00	31.05	0.00	0.00
25.90	0.00	0.00	28.50	0.00	0.00	31.10	0.00	0.00
25.95	0.00	0.00	28.55	0.00	0.00	31.15	0.00	0.00

Primary Comparison (continued)

Time (hours)	Subcat E-2 (cfs)	Link P-2 (cfs)	Time (hours)	Subcat E-2 (cfs)	Link P-2 (cfs)	Time (hours)	Subcat E-2 (cfs)	Link P-2 (cfs)
31.20	0.00	0.00	33.80	0.00	0.00	36.40	0.00	0.00
31.25	0.00	0.00	33.85	0.00	0.00	36.45	0.00	0.00
31.30	0.00	0.00	33.90	0.00	0.00	36.50	0.00	0.00
31.35	0.00	0.00	33.95	0.00	0.00	36.55	0.00	0.00
31.40	0.00	0.00	34.00	0.00	0.00	36.60	0.00	0.00
31.45	0.00	0.00	34.05	0.00	0.00	36.65	0.00	0.00
31.50	0.00	0.00	34.10	0.00	0.00	36.70	0.00	0.00
31.55	0.00	0.00	34.15	0.00	0.00	36.75	0.00	0.00
31.60	0.00	0.00	34.20	0.00	0.00	36.80	0.00	0.00
31.65	0.00	0.00	34.25	0.00	0.00	36.85	0.00	0.00
31.70	0.00	0.00	34.30	0.00	0.00	36.90	0.00	0.00
31.75	0.00	0.00	34.35	0.00	0.00	36.95	0.00	0.00
31.80	0.00	0.00	34.40	0.00	0.00	37.00	0.00	0.00
31.85	0.00	0.00	34.45	0.00	0.00	37.05	0.00	0.00
31.90	0.00	0.00	34.50	0.00	0.00	37.10	0.00	0.00
31.95	0.00	0.00	34.55	0.00	0.00	37.15	0.00	0.00
32.00	0.00	0.00	34.60	0.00	0.00	37.20	0.00	0.00
32.05	0.00	0.00	34.65	0.00	0.00	37.25	0.00	0.00
32.10	0.00	0.00	34.70	0.00	0.00	37.30	0.00	0.00
32.15	0.00	0.00	34.75	0.00	0.00	37.35	0.00	0.00
32.20	0.00	0.00	34.80	0.00	0.00	37.40	0.00	0.00
32.25	0.00	0.00	34.85	0.00	0.00	37.45	0.00	0.00
32.30	0.00	0.00	34.90	0.00	0.00	37.50	0.00	0.00
32.35	0.00	0.00	34.95	0.00	0.00	37.55	0.00	0.00
32.40	0.00	0.00	35.00	0.00	0.00	37.60	0.00	0.00
32.45	0.00	0.00	35.05	0.00	0.00	37.65	0.00	0.00
32.50	0.00	0.00	35.10	0.00	0.00	37.70	0.00	0.00
32.55	0.00	0.00	35.15	0.00	0.00	37.75	0.00	0.00
32.60	0.00	0.00	35.20	0.00	0.00	37.80	0.00	0.00
32.65	0.00	0.00	35.25	0.00	0.00	37.85	0.00	0.00
32.70	0.00	0.00	35.30	0.00	0.00	37.90	0.00	0.00
32.75	0.00	0.00	35.35	0.00	0.00	37.95	0.00	0.00
32.80	0.00	0.00	35.40	0.00	0.00	38.00	0.00	0.00
32.85	0.00	0.00	35.45	0.00	0.00	38.05	0.00	0.00
32.90	0.00	0.00	35.50	0.00	0.00	38.10	0.00	0.00
32.95	0.00	0.00	35.55	0.00	0.00	38.15	0.00	0.00
33.00	0.00	0.00	35.60	0.00	0.00	38.20	0.00	0.00
33.05	0.00	0.00	35.65	0.00	0.00	38.25	0.00	0.00
33.10	0.00	0.00	35.70	0.00	0.00	38.30	0.00	0.00
33.15	0.00	0.00	35.75	0.00	0.00	38.35	0.00	0.00
33.20	0.00	0.00	35.80	0.00	0.00	38.40	0.00	0.00
33.25	0.00	0.00	35.85	0.00	0.00	38.45	0.00	0.00
33.30	0.00	0.00	35.90	0.00	0.00	38.50	0.00	0.00
33.35	0.00	0.00	35.95	0.00	0.00	38.55	0.00	0.00
33.40	0.00	0.00	36.00	0.00	0.00	38.60	0.00	0.00
33.45	0.00	0.00	36.05	0.00	0.00	38.65	0.00	0.00
33.50	0.00	0.00	36.10	0.00	0.00	38.70	0.00	0.00
33.55	0.00	0.00	36.15	0.00	0.00	38.75	0.00	0.00
33.60	0.00	0.00	36.20	0.00	0.00	38.80	0.00	0.00
33.65	0.00	0.00	36.25	0.00	0.00	38.85	0.00	0.00
33.70	0.00	0.00	36.30	0.00	0.00	38.90	0.00	0.00
33.75	0.00	0.00	36.35	0.00	0.00	38.95	0.00	0.00

**Primary Comparison (continued)**

Time (hours)	Subcat E-2 (cfs)	Link P-2 (cfs)	Time (hours)	Subcat E-2 (cfs)	Link P-2 (cfs)	Time (hours)	Subcat E-2 (cfs)	Link P-2 (cfs)
39.00	0.00	0.00	41.60	0.00	0.00	44.20	0.00	0.00
39.05	0.00	0.00	41.65	0.00	0.00	44.25	0.00	0.00
39.10	0.00	0.00	41.70	0.00	0.00	44.30	0.00	0.00
39.15	0.00	0.00	41.75	0.00	0.00	44.35	0.00	0.00
39.20	0.00	0.00	41.80	0.00	0.00	44.40	0.00	0.00
39.25	0.00	0.00	41.85	0.00	0.00	44.45	0.00	0.00
39.30	0.00	0.00	41.90	0.00	0.00	44.50	0.00	0.00
39.35	0.00	0.00	41.95	0.00	0.00	44.55	0.00	0.00
39.40	0.00	0.00	42.00	0.00	0.00	44.60	0.00	0.00
39.45	0.00	0.00	42.05	0.00	0.00	44.65	0.00	0.00
39.50	0.00	0.00	42.10	0.00	0.00	44.70	0.00	0.00
39.55	0.00	0.00	42.15	0.00	0.00	44.75	0.00	0.00
39.60	0.00	0.00	42.20	0.00	0.00	44.80	0.00	0.00
39.65	0.00	0.00	42.25	0.00	0.00	44.85	0.00	0.00
39.70	0.00	0.00	42.30	0.00	0.00	44.90	0.00	0.00
39.75	0.00	0.00	42.35	0.00	0.00	44.95	0.00	0.00
39.80	0.00	0.00	42.40	0.00	0.00	45.00	0.00	0.00
39.85	0.00	0.00	42.45	0.00	0.00	45.05	0.00	0.00
39.90	0.00	0.00	42.50	0.00	0.00	45.10	0.00	0.00
39.95	0.00	0.00	42.55	0.00	0.00	45.15	0.00	0.00
40.00	0.00	0.00	42.60	0.00	0.00	45.20	0.00	0.00
40.05	0.00	0.00	42.65	0.00	0.00	45.25	0.00	0.00
40.10	0.00	0.00	42.70	0.00	0.00	45.30	0.00	0.00
40.15	0.00	0.00	42.75	0.00	0.00	45.35	0.00	0.00
40.20	0.00	0.00	42.80	0.00	0.00	45.40	0.00	0.00
40.25	0.00	0.00	42.85	0.00	0.00	45.45	0.00	0.00
40.30	0.00	0.00	42.90	0.00	0.00	45.50	0.00	0.00
40.35	0.00	0.00	42.95	0.00	0.00	45.55	0.00	0.00
40.40	0.00	0.00	43.00	0.00	0.00	45.60	0.00	0.00
40.45	0.00	0.00	43.05	0.00	0.00	45.65	0.00	0.00
40.50	0.00	0.00	43.10	0.00	0.00	45.70	0.00	0.00
40.55	0.00	0.00	43.15	0.00	0.00	45.75	0.00	0.00
40.60	0.00	0.00	43.20	0.00	0.00	45.80	0.00	0.00
40.65	0.00	0.00	43.25	0.00	0.00	45.85	0.00	0.00
40.70	0.00	0.00	43.30	0.00	0.00	45.90	0.00	0.00
40.75	0.00	0.00	43.35	0.00	0.00	45.95	0.00	0.00
40.80	0.00	0.00	43.40	0.00	0.00	46.00	0.00	0.00
40.85	0.00	0.00	43.45	0.00	0.00	46.05	0.00	0.00
40.90	0.00	0.00	43.50	0.00	0.00	46.10	0.00	0.00
40.95	0.00	0.00	43.55	0.00	0.00	46.15	0.00	0.00
41.00	0.00	0.00	43.60	0.00	0.00	46.20	0.00	0.00
41.05	0.00	0.00	43.65	0.00	0.00	46.25	0.00	0.00
41.10	0.00	0.00	43.70	0.00	0.00	46.30	0.00	0.00
41.15	0.00	0.00	43.75	0.00	0.00	46.35	0.00	0.00
41.20	0.00	0.00	43.80	0.00	0.00	46.40	0.00	0.00
41.25	0.00	0.00	43.85	0.00	0.00	46.45	0.00	0.00
41.30	0.00	0.00	43.90	0.00	0.00	46.50	0.00	0.00
41.35	0.00	0.00	43.95	0.00	0.00	46.55	0.00	0.00
41.40	0.00	0.00	44.00	0.00	0.00	46.60	0.00	0.00
41.45	0.00	0.00	44.05	0.00	0.00	46.65	0.00	0.00
41.50	0.00	0.00	44.10	0.00	0.00	46.70	0.00	0.00
41.55	0.00	0.00	44.15	0.00	0.00	46.75	0.00	0.00

**Primary Comparison (continued)**

Time (hours)	Subcat E-2 (cfs)	Link P-2 (cfs)	Time (hours)	Subcat E-2 (cfs)	Link P-2 (cfs)	Time (hours)	Subcat E-2 (cfs)	Link P-2 (cfs)
46.80	0.00	0.00	49.40	0.00	0.00	52.00	0.00	0.00
46.85	0.00	0.00	49.45	0.00	0.00	52.05	0.00	0.00
46.90	0.00	0.00	49.50	0.00	0.00	52.10	0.00	0.00
46.95	0.00	0.00	49.55	0.00	0.00	52.15	0.00	0.00
47.00	0.00	0.00	49.60	0.00	0.00	52.20	0.00	0.00
47.05	0.00	0.00	49.65	0.00	0.00	52.25	0.00	0.00
47.10	0.00	0.00	49.70	0.00	0.00	52.30	0.00	0.00
47.15	0.00	0.00	49.75	0.00	0.00	52.35	0.00	0.00
47.20	0.00	0.00	49.80	0.00	0.00	52.40	0.00	0.00
47.25	0.00	0.00	49.85	0.00	0.00	52.45	0.00	0.00
47.30	0.00	0.00	49.90	0.00	0.00	52.50	0.00	0.00
47.35	0.00	0.00	49.95	0.00	0.00	52.55	0.00	0.00
47.40	0.00	0.00	50.00	0.00	0.00	52.60	0.00	0.00
47.45	0.00	0.00	50.05	0.00	0.00	52.65	0.00	0.00
47.50	0.00	0.00	50.10	0.00	0.00	52.70	0.00	0.00
47.55	0.00	0.00	50.15	0.00	0.00	52.75	0.00	0.00
47.60	0.00	0.00	50.20	0.00	0.00	52.80	0.00	0.00
47.65	0.00	0.00	50.25	0.00	0.00	52.85	0.00	0.00
47.70	0.00	0.00	50.30	0.00	0.00	52.90	0.00	0.00
47.75	0.00	0.00	50.35	0.00	0.00	52.95	0.00	0.00
47.80	0.00	0.00	50.40	0.00	0.00	53.00	0.00	0.00
47.85	0.00	0.00	50.45	0.00	0.00	53.05	0.00	0.00
47.90	0.00	0.00	50.50	0.00	0.00	53.10	0.00	0.00
47.95	0.00	0.00	50.55	0.00	0.00	53.15	0.00	0.00
48.00	0.00	0.00	50.60	0.00	0.00	53.20	0.00	0.00
48.05	0.00	0.00	50.65	0.00	0.00	53.25	0.00	0.00
48.10	0.00	0.00	50.70	0.00	0.00	53.30	0.00	0.00
48.15	0.00	0.00	50.75	0.00	0.00	53.35	0.00	0.00
48.20	0.00	0.00	50.80	0.00	0.00	53.40	0.00	0.00
48.25	0.00	0.00	50.85	0.00	0.00	53.45	0.00	0.00
48.30	0.00	0.00	50.90	0.00	0.00	53.50	0.00	0.00
48.35	0.00	0.00	50.95	0.00	0.00	53.55	0.00	0.00
48.40	0.00	0.00	51.00	0.00	0.00	53.60	0.00	0.00
48.45	0.00	0.00	51.05	0.00	0.00	53.65	0.00	0.00
48.50	0.00	0.00	51.10	0.00	0.00	53.70	0.00	0.00
48.55	0.00	0.00	51.15	0.00	0.00	53.75	0.00	0.00
48.60	0.00	0.00	51.20	0.00	0.00	53.80	0.00	0.00
48.65	0.00	0.00	51.25	0.00	0.00	53.85	0.00	0.00
48.70	0.00	0.00	51.30	0.00	0.00	53.90	0.00	0.00
48.75	0.00	0.00	51.35	0.00	0.00	53.95	0.00	0.00
48.80	0.00	0.00	51.40	0.00	0.00	54.00	0.00	0.00
48.85	0.00	0.00	51.45	0.00	0.00	54.05	0.00	0.00
48.90	0.00	0.00	51.50	0.00	0.00	54.10	0.00	0.00
48.95	0.00	0.00	51.55	0.00	0.00	54.15	0.00	0.00
49.00	0.00	0.00	51.60	0.00	0.00	54.20	0.00	0.00
49.05	0.00	0.00	51.65	0.00	0.00	54.25	0.00	0.00
49.10	0.00	0.00	51.70	0.00	0.00	54.30	0.00	0.00
49.15	0.00	0.00	51.75	0.00	0.00	54.35	0.00	0.00
49.20	0.00	0.00	51.80	0.00	0.00	54.40	0.00	0.00
49.25	0.00	0.00	51.85	0.00	0.00	54.45	0.00	0.00
49.30	0.00	0.00	51.90	0.00	0.00	54.50	0.00	0.00
49.35	0.00	0.00	51.95	0.00	0.00	54.55	0.00	0.00

**Primary Comparison (continued)**


Time (hours)	Subcat E-2 (cfs)	Link P-2 (cfs)	Time (hours)	Subcat E-2 (cfs)	Link P-2 (cfs)	Time (hours)	Subcat E-2 (cfs)	Link P-2 (cfs)
54.60	0.00	0.00	57.20	0.00	0.00	59.80	0.00	0.00
54.65	0.00	0.00	57.25	0.00	0.00	59.85	0.00	0.00
54.70	0.00	0.00	57.30	0.00	0.00	59.90	0.00	0.00
54.75	0.00	0.00	57.35	0.00	0.00	59.95	0.00	0.00
54.80	0.00	0.00	57.40	0.00	0.00	60.00	0.00	0.00
54.85	0.00	0.00	57.45	0.00	0.00	60.05	0.00	0.00
54.90	0.00	0.00	57.50	0.00	0.00	60.10	0.00	0.00
54.95	0.00	0.00	57.55	0.00	0.00	60.15	0.00	0.00
55.00	0.00	0.00	57.60	0.00	0.00	60.20	0.00	0.00
55.05	0.00	0.00	57.65	0.00	0.00	60.25	0.00	0.00
55.10	0.00	0.00	57.70	0.00	0.00	60.30	0.00	0.00
55.15	0.00	0.00	57.75	0.00	0.00	60.35	0.00	0.00
55.20	0.00	0.00	57.80	0.00	0.00	60.40	0.00	0.00
55.25	0.00	0.00	57.85	0.00	0.00	60.45	0.00	0.00
55.30	0.00	0.00	57.90	0.00	0.00	60.50	0.00	0.00
55.35	0.00	0.00	57.95	0.00	0.00	60.55	0.00	0.00
55.40	0.00	0.00	58.00	0.00	0.00	60.60	0.00	0.00
55.45	0.00	0.00	58.05	0.00	0.00	60.65	0.00	0.00
55.50	0.00	0.00	58.10	0.00	0.00	60.70	0.00	0.00
55.55	0.00	0.00	58.15	0.00	0.00	60.75	0.00	0.00
55.60	0.00	0.00	58.20	0.00	0.00	60.80	0.00	0.00
55.65	0.00	0.00	58.25	0.00	0.00	60.85	0.00	0.00
55.70	0.00	0.00	58.30	0.00	0.00	60.90	0.00	0.00
55.75	0.00	0.00	58.35	0.00	0.00	60.95	0.00	0.00
55.80	0.00	0.00	58.40	0.00	0.00	61.00	0.00	0.00
55.85	0.00	0.00	58.45	0.00	0.00	61.05	0.00	0.00
55.90	0.00	0.00	58.50	0.00	0.00	61.10	0.00	0.00
55.95	0.00	0.00	58.55	0.00	0.00	61.15	0.00	0.00
56.00	0.00	0.00	58.60	0.00	0.00	61.20	0.00	0.00
56.05	0.00	0.00	58.65	0.00	0.00	61.25	0.00	0.00
56.10	0.00	0.00	58.70	0.00	0.00	61.30	0.00	0.00
56.15	0.00	0.00	58.75	0.00	0.00	61.35	0.00	0.00
56.20	0.00	0.00	58.80	0.00	0.00	61.40	0.00	0.00
56.25	0.00	0.00	58.85	0.00	0.00	61.45	0.00	0.00
56.30	0.00	0.00	58.90	0.00	0.00	61.50	0.00	0.00
56.35	0.00	0.00	58.95	0.00	0.00	61.55	0.00	0.00
56.40	0.00	0.00	59.00	0.00	0.00	61.60	0.00	0.00
56.45	0.00	0.00	59.05	0.00	0.00	61.65	0.00	0.00
56.50	0.00	0.00	59.10	0.00	0.00	61.70	0.00	0.00
56.55	0.00	0.00	59.15	0.00	0.00	61.75	0.00	0.00
56.60	0.00	0.00	59.20	0.00	0.00	61.80	0.00	0.00
56.65	0.00	0.00	59.25	0.00	0.00	61.85	0.00	0.00
56.70	0.00	0.00	59.30	0.00	0.00	61.90	0.00	0.00
56.75	0.00	0.00	59.35	0.00	0.00	61.95	0.00	0.00
56.80	0.00	0.00	59.40	0.00	0.00	62.00	0.00	0.00
56.85	0.00	0.00	59.45	0.00	0.00	62.05	0.00	0.00
56.90	0.00	0.00	59.50	0.00	0.00	62.10	0.00	0.00
56.95	0.00	0.00	59.55	0.00	0.00	62.15	0.00	0.00
57.00	0.00	0.00	59.60	0.00	0.00	62.20	0.00	0.00
57.05	0.00	0.00	59.65	0.00	0.00	62.25	0.00	0.00
57.10	0.00	0.00	59.70	0.00	0.00	62.30	0.00	0.00
57.15	0.00	0.00	59.75	0.00	0.00	62.35	0.00	0.00

**Primary Comparison (continued)**

Time (hours)	Subcat E-2 (cfs)	Link P-2 (cfs)	Time (hours)	Subcat E-2 (cfs)	Link P-2 (cfs)	Time (hours)	Subcat E-2 (cfs)	Link P-2 (cfs)
62.40	0.00	0.00	65.00	0.00	0.00	67.60	0.00	0.00
62.45	0.00	0.00	65.05	0.00	0.00	67.65	0.00	0.00
62.50	0.00	0.00	65.10	0.00	0.00	67.70	0.00	0.00
62.55	0.00	0.00	65.15	0.00	0.00	67.75	0.00	0.00
62.60	0.00	0.00	65.20	0.00	0.00	67.80	0.00	0.00
62.65	0.00	0.00	65.25	0.00	0.00	67.85	0.00	0.00
62.70	0.00	0.00	65.30	0.00	0.00	67.90	0.00	0.00
62.75	0.00	0.00	65.35	0.00	0.00	67.95	0.00	0.00
62.80	0.00	0.00	65.40	0.00	0.00	68.00	0.00	0.00
62.85	0.00	0.00	65.45	0.00	0.00	68.05	0.00	0.00
62.90	0.00	0.00	65.50	0.00	0.00	68.10	0.00	0.00
62.95	0.00	0.00	65.55	0.00	0.00	68.15	0.00	0.00
63.00	0.00	0.00	65.60	0.00	0.00	68.20	0.00	0.00
63.05	0.00	0.00	65.65	0.00	0.00	68.25	0.00	0.00
63.10	0.00	0.00	65.70	0.00	0.00	68.30	0.00	0.00
63.15	0.00	0.00	65.75	0.00	0.00	68.35	0.00	0.00
63.20	0.00	0.00	65.80	0.00	0.00	68.40	0.00	0.00
63.25	0.00	0.00	65.85	0.00	0.00	68.45	0.00	0.00
63.30	0.00	0.00	65.90	0.00	0.00	68.50	0.00	0.00
63.35	0.00	0.00	65.95	0.00	0.00	68.55	0.00	0.00
63.40	0.00	0.00	66.00	0.00	0.00	68.60	0.00	0.00
63.45	0.00	0.00	66.05	0.00	0.00	68.65	0.00	0.00
63.50	0.00	0.00	66.10	0.00	0.00	68.70	0.00	0.00
63.55	0.00	0.00	66.15	0.00	0.00	68.75	0.00	0.00
63.60	0.00	0.00	66.20	0.00	0.00	68.80	0.00	0.00
63.65	0.00	0.00	66.25	0.00	0.00	68.85	0.00	0.00
63.70	0.00	0.00	66.30	0.00	0.00	68.90	0.00	0.00
63.75	0.00	0.00	66.35	0.00	0.00	68.95	0.00	0.00
63.80	0.00	0.00	66.40	0.00	0.00	69.00	0.00	0.00
63.85	0.00	0.00	66.45	0.00	0.00	69.05	0.00	0.00
63.90	0.00	0.00	66.50	0.00	0.00	69.10	0.00	0.00
63.95	0.00	0.00	66.55	0.00	0.00	69.15	0.00	0.00
64.00	0.00	0.00	66.60	0.00	0.00	69.20	0.00	0.00
64.05	0.00	0.00	66.65	0.00	0.00	69.25	0.00	0.00
64.10	0.00	0.00	66.70	0.00	0.00	69.30	0.00	0.00
64.15	0.00	0.00	66.75	0.00	0.00	69.35	0.00	0.00
64.20	0.00	0.00	66.80	0.00	0.00	69.40	0.00	0.00
64.25	0.00	0.00	66.85	0.00	0.00	69.45	0.00	0.00
64.30	0.00	0.00	66.90	0.00	0.00	69.50	0.00	0.00
64.35	0.00	0.00	66.95	0.00	0.00	69.55	0.00	0.00
64.40	0.00	0.00	67.00	0.00	0.00	69.60	0.00	0.00
64.45	0.00	0.00	67.05	0.00	0.00	69.65	0.00	0.00
64.50	0.00	0.00	67.10	0.00	0.00	69.70	0.00	0.00
64.55	0.00	0.00	67.15	0.00	0.00	69.75	0.00	0.00
64.60	0.00	0.00	67.20	0.00	0.00	69.80	0.00	0.00
64.65	0.00	0.00	67.25	0.00	0.00	69.85	0.00	0.00
64.70	0.00	0.00	67.30	0.00	0.00	69.90	0.00	0.00
64.75	0.00	0.00	67.35	0.00	0.00	69.95	0.00	0.00
64.80	0.00	0.00	67.40	0.00	0.00	70.00	0.00	0.00
64.85	0.00	0.00	67.45	0.00	0.00	70.05	0.00	0.00
64.90	0.00	0.00	67.50	0.00	0.00	70.10	0.00	0.00
64.95	0.00	0.00	67.55	0.00	0.00	70.15	0.00	0.00

**Primary Comparison (continued)**

Time (hours)	Subcat E-2 (cfs)	Link P-2 (cfs)
70.20	0.00	0.00
70.25	0.00	0.00
70.30	0.00	0.00
70.35	0.00	0.00
70.40	0.00	0.00
70.45	0.00	0.00
70.50	0.00	0.00
70.55	0.00	0.00
70.60	0.00	0.00
70.65	0.00	0.00
70.70	0.00	0.00
70.75	0.00	0.00
70.80	0.00	0.00
70.85	0.00	0.00
70.90	0.00	0.00
70.95	0.00	0.00
71.00	0.00	0.00
71.05	0.00	0.00
71.10	0.00	0.00
71.15	0.00	0.00
71.20	0.00	0.00
71.25	0.00	0.00
71.30	0.00	0.00
71.35	0.00	0.00
71.40	0.00	0.00
71.45	0.00	0.00
71.50	0.00	0.00
71.55	0.00	0.00
71.60	0.00	0.00
71.65	0.00	0.00
71.70	0.00	0.00
71.75	0.00	0.00
71.80	0.00	0.00
71.85	0.00	0.00
71.90	0.00	0.00
71.95	0.00	0.00
72.00	0.00	0.00

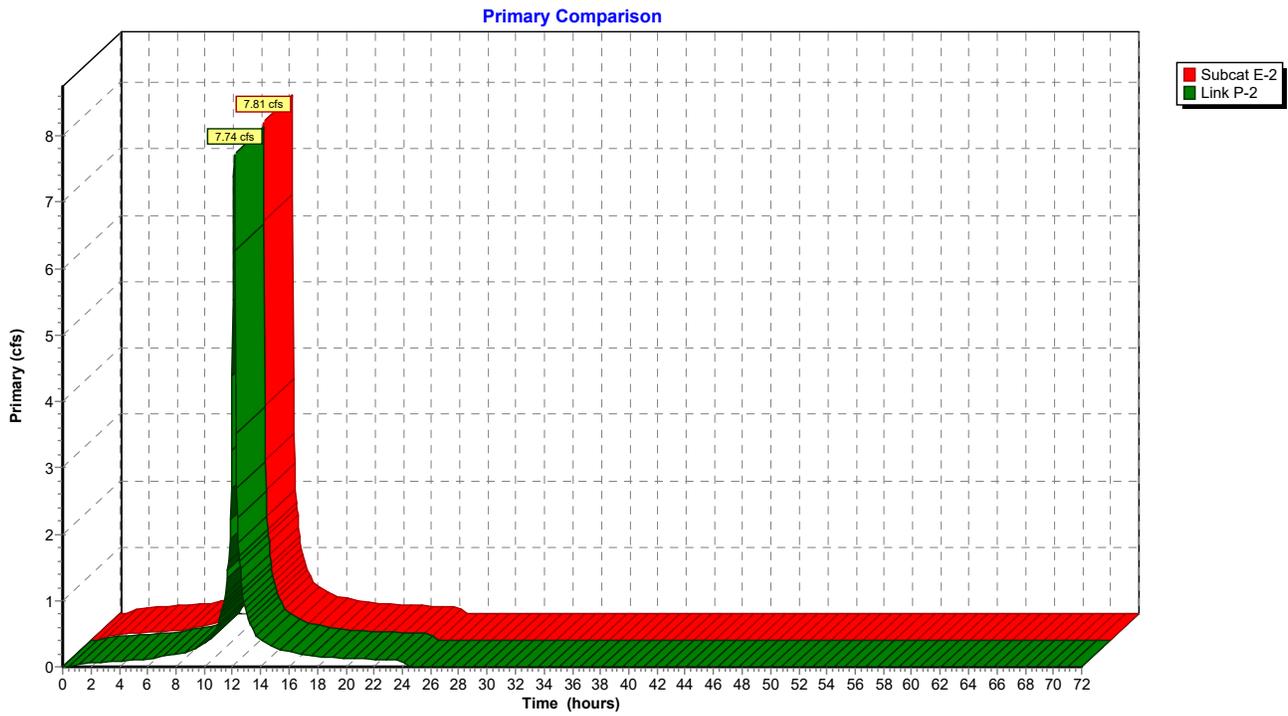

**Primary Comparison**

Time (hours)	Subcat E-2 (cfs)	Link P-2 (cfs)	Time (hours)	Subcat E-2 (cfs)	Link P-2 (cfs)	Time (hours)	Subcat E-2 (cfs)	Link P-2 (cfs)
0.00	0.00	0.00	2.60	0.10	0.07	5.20	0.13	0.11
0.05	0.00	0.00	2.65	0.10	0.07	5.25	0.14	0.11
0.10	0.00	0.00	2.70	0.10	0.07	5.30	0.14	0.11
0.15	0.00	0.00	2.75	0.10	0.08	5.35	0.14	0.11
0.20	0.00	0.00	2.80	0.10	0.08	5.40	0.14	0.11
0.25	0.00	0.00	2.85	0.10	0.08	5.45	0.14	0.11
0.30	0.00	0.00	2.90	0.10	0.08	5.50	0.14	0.11
0.35	0.00	0.00	2.95	0.11	0.08	5.55	0.14	0.11
0.40	0.00	0.00	3.00	0.11	0.08	5.60	0.14	0.11
0.45	0.01	0.00	3.05	0.11	0.08	5.65	0.14	0.11
0.50	0.01	0.01	3.10	0.11	0.08	5.70	0.14	0.11
0.55	0.02	0.01	3.15	0.11	0.08	5.75	0.14	0.12
0.60	0.02	0.02	3.20	0.11	0.08	5.80	0.14	0.12
0.65	0.03	0.02	3.25	0.11	0.08	5.85	0.14	0.12
0.70	0.03	0.02	3.30	0.11	0.08	5.90	0.14	0.12
0.75	0.03	0.03	3.35	0.11	0.08	5.95	0.14	0.12
0.80	0.04	0.03	3.40	0.11	0.08	6.00	0.14	0.12
0.85	0.04	0.03	3.45	0.11	0.08	6.05	0.14	0.12
0.90	0.04	0.03	3.50	0.11	0.08	6.10	0.15	0.12
0.95	0.05	0.03	3.55	0.11	0.09	6.15	0.15	0.12
1.00	0.05	0.04	3.60	0.12	0.09	6.20	0.15	0.12
1.05	0.05	0.04	3.65	0.12	0.09	6.25	0.15	0.13
1.10	0.06	0.04	3.70	0.12	0.09	6.30	0.15	0.13
1.15	0.06	0.04	3.75	0.12	0.09	6.35	0.16	0.13
1.20	0.06	0.04	3.80	0.12	0.09	6.40	0.16	0.13
1.25	0.06	0.05	3.85	0.12	0.09	6.45	0.16	0.13
1.30	0.06	0.05	3.90	0.12	0.09	6.50	0.16	0.14
1.35	0.07	0.05	3.95	0.12	0.09	6.55	0.16	0.14
1.40	0.07	0.05	4.00	0.12	0.09	6.60	0.17	0.14
1.45	0.07	0.05	4.05	0.12	0.09	6.65	0.17	0.14
1.50	0.07	0.05	4.10	0.12	0.09	6.70	0.17	0.14
1.55	0.07	0.05	4.15	0.12	0.09	6.75	0.17	0.14
1.60	0.08	0.06	4.20	0.12	0.09	6.80	0.17	0.15
1.65	0.08	0.06	4.25	0.12	0.10	6.85	0.18	0.15
1.70	0.08	0.06	4.30	0.12	0.10	6.90	0.18	0.15
1.75	0.08	0.06	4.35	0.12	0.10	6.95	0.18	0.15
1.80	0.08	0.06	4.40	0.13	0.10	7.00	0.18	0.15
1.85	0.08	0.06	4.45	0.13	0.10	7.05	0.18	0.16
1.90	0.08	0.06	4.50	0.13	0.10	7.10	0.19	0.16
1.95	0.09	0.06	4.55	0.13	0.10	7.15	0.19	0.16
2.00	0.09	0.06	4.60	0.13	0.10	7.20	0.19	0.16
2.05	0.09	0.06	4.65	0.13	0.10	7.25	0.19	0.16
2.10	0.09	0.07	4.70	0.13	0.10	7.30	0.19	0.17
2.15	0.09	0.07	4.75	0.13	0.10	7.35	0.19	0.17
2.20	0.09	0.07	4.80	0.13	0.10	7.40	0.20	0.17
2.25	0.09	0.07	4.85	0.13	0.10	7.45	0.20	0.17
2.30	0.09	0.07	4.90	0.13	0.10	7.50	0.20	0.17
2.35	0.09	0.07	4.95	0.13	0.10	7.55	0.20	0.18
2.40	0.10	0.07	5.00	0.13	0.11	7.60	0.20	0.18
2.45	0.10	0.07	5.05	0.13	0.11	7.65	0.21	0.18
2.50	0.10	0.07	5.10	0.13	0.11	7.70	0.21	0.18
2.55	0.10	0.07	5.15	0.13	0.11	7.75	0.21	0.18

**Primary Comparison (continued)**

Time (hours)	Subcat E-2 (cfs)	Link P-2 (cfs)	Time (hours)	Subcat E-2 (cfs)	Link P-2 (cfs)	Time (hours)	Subcat E-2 (cfs)	Link P-2 (cfs)
7.80	0.21	0.19	10.40	0.44	0.41	13.00	0.83	0.83
7.85	0.21	0.19	10.45	0.45	0.42	13.05	0.79	0.79
7.90	0.22	0.19	10.50	0.46	0.43	13.10	0.74	0.74
7.95	0.22	0.19	10.55	0.47	0.44	13.15	0.71	0.71
8.00	0.22	0.19	10.60	0.49	0.46	13.20	0.68	0.68
8.05	0.22	0.19	10.65	0.51	0.48	13.25	0.66	0.66
8.10	0.22	0.20	10.70	0.54	0.51	13.30	0.63	0.63
8.15	0.23	0.20	10.75	0.56	0.53	13.35	0.61	0.61
8.20	0.23	0.20	10.80	0.59	0.56	13.40	0.58	0.58
8.25	0.23	0.20	10.85	0.61	0.58	13.45	0.56	0.56
8.30	0.23	0.20	10.90	0.64	0.60	13.50	0.53	0.53
8.35	0.23	0.21	10.95	0.66	0.62	13.55	0.51	0.51
8.40	0.24	0.21	11.00	0.69	0.65	13.60	0.48	0.48
8.45	0.24	0.21	11.05	0.71	0.68	13.65	0.47	0.47
8.50	0.24	0.21	11.10	0.76	0.72	13.70	0.46	0.46
8.55	0.24	0.21	11.15	0.80	0.76	13.75	0.45	0.45
8.60	0.24	0.22	11.20	0.84	0.81	13.80	0.44	0.44
8.65	0.24	0.22	11.25	0.88	0.84	13.85	0.44	0.44
8.70	0.25	0.22	11.30	0.93	0.89	13.90	0.43	0.43
8.75	0.25	0.22	11.35	0.97	0.93	13.95	0.42	0.42
8.80	0.25	0.22	11.40	1.02	0.98	14.00	0.42	0.42
8.85	0.25	0.23	11.45	1.06	1.01	14.05	0.41	0.41
8.90	0.25	0.23	11.50	1.10	1.06	14.10	0.40	0.40
8.95	0.26	0.23	11.55	1.19	1.15	14.15	0.40	0.40
9.00	0.26	0.23	11.60	1.38	1.34	14.20	0.39	0.39
9.05	0.26	0.24	11.65	1.50	1.45	14.25	0.38	0.38
9.10	0.27	0.24	11.70	1.57	1.52	14.30	0.38	0.38
9.15	0.27	0.25	11.75	1.70	1.65	14.35	0.37	0.37
9.20	0.28	0.25	11.80	1.99	1.94	14.40	0.36	0.36
9.25	0.29	0.26	11.85	2.28	2.23	14.45	0.36	0.36
9.30	0.29	0.27	11.90	2.75	2.68	14.50	0.35	0.35
9.35	0.30	0.27	11.95	3.34	3.27	14.55	0.34	0.34
9.40	0.31	0.28	12.00	4.46	4.38	14.60	0.33	0.34
9.45	0.31	0.29	12.05	5.61	5.53	14.65	0.33	0.33
9.50	0.32	0.29	12.10	7.47	7.39	14.70	0.32	0.32
9.55	0.33	0.30	12.15	<b>7.52</b>	<b>7.46</b>	14.75	0.32	0.32
9.60	0.33	0.31	12.20	5.09	5.06	14.80	0.31	0.31
9.65	0.34	0.31	12.25	3.54	3.52	14.85	0.30	0.30
9.70	0.35	0.32	12.30	2.70	2.69	14.90	0.29	0.30
9.75	0.35	0.33	12.35	2.26	2.25	14.95	0.29	0.29
9.80	0.36	0.33	12.40	1.87	1.87	15.00	0.28	0.28
9.85	0.37	0.34	12.45	1.68	1.67	15.05	0.28	0.28
9.90	0.38	0.35	12.50	1.58	1.58	15.10	0.27	0.27
9.95	0.38	0.35	12.55	1.49	1.48	15.15	0.26	0.26
10.00	0.39	0.36	12.60	1.29	1.29	15.20	0.26	0.26
10.05	0.39	0.37	12.65	1.17	1.17	15.25	0.26	0.26
10.10	0.40	0.37	12.70	1.10	1.10	15.30	0.26	0.26
10.15	0.41	0.38	12.75	1.05	1.05	15.35	0.25	0.26
10.20	0.42	0.39	12.80	1.00	1.00	15.40	0.25	0.25
10.25	0.42	0.39	12.85	0.96	0.97	15.45	0.25	0.25
10.30	0.43	0.40	12.90	0.92	0.92	15.50	0.25	0.25
10.35	0.44	0.41	12.95	0.88	0.88	15.55	0.25	0.25

**Primary Comparison (continued)**

Time (hours)	Subcat E-2 (cfs)	Link P-2 (cfs)	Time (hours)	Subcat E-2 (cfs)	Link P-2 (cfs)	Time (hours)	Subcat E-2 (cfs)	Link P-2 (cfs)
15.60	0.24	0.25	18.20	0.15	0.15	20.80	0.12	0.12
15.65	0.24	0.24	18.25	0.15	0.15	20.85	0.12	0.12
15.70	0.24	0.24	18.30	0.15	0.15	20.90	0.12	0.12
15.75	0.24	0.24	18.35	0.15	0.15	20.95	0.12	0.12
15.80	0.24	0.24	18.40	0.15	0.15	21.00	0.12	0.12
15.85	0.24	0.24	18.45	0.15	0.15	21.05	0.12	0.12
15.90	0.23	0.23	18.50	0.14	0.15	21.10	0.12	0.12
15.95	0.23	0.23	18.55	0.14	0.15	21.15	0.12	0.12
16.00	0.23	0.23	18.60	0.14	0.15	21.20	0.12	0.12
16.05	0.23	0.23	18.65	0.14	0.14	21.25	0.12	0.12
16.10	0.23	0.23	18.70	0.14	0.14	21.30	0.12	0.12
16.15	0.22	0.23	18.75	0.14	0.14	21.35	0.12	0.12
16.20	0.22	0.22	18.80	0.14	0.14	21.40	0.12	0.12
16.25	0.22	0.22	18.85	0.14	0.14	21.45	0.12	0.12
16.30	0.22	0.22	18.90	0.14	0.14	21.50	0.12	0.12
16.35	0.22	0.22	18.95	0.14	0.14	21.55	0.12	0.12
16.40	0.21	0.22	19.00	0.14	0.14	21.60	0.12	0.12
16.45	0.21	0.21	19.05	0.14	0.14	21.65	0.12	0.12
16.50	0.21	0.21	19.10	0.14	0.14	21.70	0.11	0.12
16.55	0.21	0.21	19.15	0.14	0.14	21.75	0.11	0.12
16.60	0.21	0.21	19.20	0.14	0.14	21.80	0.11	0.11
16.65	0.21	0.21	19.25	0.14	0.14	21.85	0.11	0.11
16.70	0.20	0.20	19.30	0.14	0.14	21.90	0.11	0.11
16.75	0.20	0.20	19.35	0.14	0.14	21.95	0.11	0.11
16.80	0.20	0.20	19.40	0.14	0.14	22.00	0.11	0.11
16.85	0.20	0.20	19.45	0.14	0.14	22.05	0.11	0.11
16.90	0.20	0.20	19.50	0.14	0.14	22.10	0.11	0.11
16.95	0.19	0.20	19.55	0.14	0.14	22.15	0.11	0.11
17.00	0.19	0.19	19.60	0.13	0.14	22.20	0.11	0.11
17.05	0.19	0.19	19.65	0.13	0.14	22.25	0.11	0.11
17.10	0.19	0.19	19.70	0.13	0.14	22.30	0.11	0.11
17.15	0.19	0.19	19.75	0.13	0.13	22.35	0.11	0.11
17.20	0.18	0.19	19.80	0.13	0.13	22.40	0.11	0.11
17.25	0.18	0.18	19.85	0.13	0.13	22.45	0.11	0.11
17.30	0.18	0.18	19.90	0.13	0.13	22.50	0.11	0.11
17.35	0.18	0.18	19.95	0.13	0.13	22.55	0.11	0.11
17.40	0.18	0.18	20.00	0.13	0.13	22.60	0.11	0.11
17.45	0.17	0.18	20.05	0.13	0.13	22.65	0.11	0.11
17.50	0.17	0.17	20.10	0.13	0.13	22.70	0.11	0.11
17.55	0.17	0.17	20.15	0.13	0.13	22.75	0.11	0.11
17.60	0.17	0.17	20.20	0.13	0.13	22.80	0.10	0.11
17.65	0.17	0.17	20.25	0.13	0.13	22.85	0.10	0.11
17.70	0.17	0.17	20.30	0.13	0.13	22.90	0.10	0.10
17.75	0.16	0.16	20.35	0.13	0.13	22.95	0.10	0.10
17.80	0.16	0.16	20.40	0.13	0.13	23.00	0.10	0.10
17.85	0.16	0.16	20.45	0.13	0.13	23.05	0.10	0.10
17.90	0.16	0.16	20.50	0.13	0.13	23.10	0.10	0.10
17.95	0.16	0.16	20.55	0.13	0.13	23.15	0.10	0.10
18.00	0.15	0.16	20.60	0.13	0.13	23.20	0.10	0.10
18.05	0.15	0.15	20.65	0.13	0.13	23.25	0.10	0.10
18.10	0.15	0.15	20.70	0.12	0.13	23.30	0.10	0.10
18.15	0.15	0.15	20.75	0.12	0.12	23.35	0.10	0.10

**Primary Comparison (continued)**

Time (hours)	Subcat E-2 (cfs)	Link P-2 (cfs)	Time (hours)	Subcat E-2 (cfs)	Link P-2 (cfs)	Time (hours)	Subcat E-2 (cfs)	Link P-2 (cfs)
23.40	0.10	0.10	26.00	0.00	0.00	28.60	0.00	0.00
23.45	0.10	0.10	26.05	0.00	0.00	28.65	0.00	0.00
23.50	0.10	0.10	26.10	0.00	0.00	28.70	0.00	0.00
23.55	0.10	0.10	26.15	0.00	0.00	28.75	0.00	0.00
23.60	0.10	0.10	26.20	0.00	0.00	28.80	0.00	0.00
23.65	0.10	0.10	26.25	0.00	0.00	28.85	0.00	0.00
23.70	0.10	0.10	26.30	0.00	0.00	28.90	0.00	0.00
23.75	0.10	0.10	26.35	0.00	0.00	28.95	0.00	0.00
23.80	0.09	0.10	26.40	0.00	0.00	29.00	0.00	0.00
23.85	0.09	0.10	26.45	0.00	0.00	29.05	0.00	0.00
23.90	0.09	0.09	26.50	0.00	0.00	29.10	0.00	0.00
23.95	0.09	0.09	26.55	0.00	0.00	29.15	0.00	0.00
24.00	0.09	0.09	26.60	0.00	0.00	29.20	0.00	0.00
24.05	0.08	0.08	26.65	0.00	0.00	29.25	0.00	0.00
24.10	0.03	0.03	26.70	0.00	0.00	29.30	0.00	0.00
24.15	0.01	0.01	26.75	0.00	0.00	29.35	0.00	0.00
24.20	0.00	0.00	26.80	0.00	0.00	29.40	0.00	0.00
24.25	0.00	0.00	26.85	0.00	0.00	29.45	0.00	0.00
24.30	0.00	0.00	26.90	0.00	0.00	29.50	0.00	0.00
24.35	0.00	0.00	26.95	0.00	0.00	29.55	0.00	0.00
24.40	0.00	0.00	27.00	0.00	0.00	29.60	0.00	0.00
24.45	0.00	0.00	27.05	0.00	0.00	29.65	0.00	0.00
24.50	0.00	0.00	27.10	0.00	0.00	29.70	0.00	0.00
24.55	0.00	0.00	27.15	0.00	0.00	29.75	0.00	0.00
24.60	0.00	0.00	27.20	0.00	0.00	29.80	0.00	0.00
24.65	0.00	0.00	27.25	0.00	0.00	29.85	0.00	0.00
24.70	0.00	0.00	27.30	0.00	0.00	29.90	0.00	0.00
24.75	0.00	0.00	27.35	0.00	0.00	29.95	0.00	0.00
24.80	0.00	0.00	27.40	0.00	0.00	30.00	0.00	0.00
24.85	0.00	0.00	27.45	0.00	0.00	30.05	0.00	0.00
24.90	0.00	0.00	27.50	0.00	0.00	30.10	0.00	0.00
24.95	0.00	0.00	27.55	0.00	0.00	30.15	0.00	0.00
25.00	0.00	0.00	27.60	0.00	0.00	30.20	0.00	0.00
25.05	0.00	0.00	27.65	0.00	0.00	30.25	0.00	0.00
25.10	0.00	0.00	27.70	0.00	0.00	30.30	0.00	0.00
25.15	0.00	0.00	27.75	0.00	0.00	30.35	0.00	0.00
25.20	0.00	0.00	27.80	0.00	0.00	30.40	0.00	0.00
25.25	0.00	0.00	27.85	0.00	0.00	30.45	0.00	0.00
25.30	0.00	0.00	27.90	0.00	0.00	30.50	0.00	0.00
25.35	0.00	0.00	27.95	0.00	0.00	30.55	0.00	0.00
25.40	0.00	0.00	28.00	0.00	0.00	30.60	0.00	0.00
25.45	0.00	0.00	28.05	0.00	0.00	30.65	0.00	0.00
25.50	0.00	0.00	28.10	0.00	0.00	30.70	0.00	0.00
25.55	0.00	0.00	28.15	0.00	0.00	30.75	0.00	0.00
25.60	0.00	0.00	28.20	0.00	0.00	30.80	0.00	0.00
25.65	0.00	0.00	28.25	0.00	0.00	30.85	0.00	0.00
25.70	0.00	0.00	28.30	0.00	0.00	30.90	0.00	0.00
25.75	0.00	0.00	28.35	0.00	0.00	30.95	0.00	0.00
25.80	0.00	0.00	28.40	0.00	0.00	31.00	0.00	0.00
25.85	0.00	0.00	28.45	0.00	0.00	31.05	0.00	0.00
25.90	0.00	0.00	28.50	0.00	0.00	31.10	0.00	0.00
25.95	0.00	0.00	28.55	0.00	0.00	31.15	0.00	0.00

**Primary Comparison (continued)**

Time (hours)	Subcat E-2 (cfs)	Link P-2 (cfs)	Time (hours)	Subcat E-2 (cfs)	Link P-2 (cfs)	Time (hours)	Subcat E-2 (cfs)	Link P-2 (cfs)
31.20	0.00	0.00	33.80	0.00	0.00	36.40	0.00	0.00
31.25	0.00	0.00	33.85	0.00	0.00	36.45	0.00	0.00
31.30	0.00	0.00	33.90	0.00	0.00	36.50	0.00	0.00
31.35	0.00	0.00	33.95	0.00	0.00	36.55	0.00	0.00
31.40	0.00	0.00	34.00	0.00	0.00	36.60	0.00	0.00
31.45	0.00	0.00	34.05	0.00	0.00	36.65	0.00	0.00
31.50	0.00	0.00	34.10	0.00	0.00	36.70	0.00	0.00
31.55	0.00	0.00	34.15	0.00	0.00	36.75	0.00	0.00
31.60	0.00	0.00	34.20	0.00	0.00	36.80	0.00	0.00
31.65	0.00	0.00	34.25	0.00	0.00	36.85	0.00	0.00
31.70	0.00	0.00	34.30	0.00	0.00	36.90	0.00	0.00
31.75	0.00	0.00	34.35	0.00	0.00	36.95	0.00	0.00
31.80	0.00	0.00	34.40	0.00	0.00	37.00	0.00	0.00
31.85	0.00	0.00	34.45	0.00	0.00	37.05	0.00	0.00
31.90	0.00	0.00	34.50	0.00	0.00	37.10	0.00	0.00
31.95	0.00	0.00	34.55	0.00	0.00	37.15	0.00	0.00
32.00	0.00	0.00	34.60	0.00	0.00	37.20	0.00	0.00
32.05	0.00	0.00	34.65	0.00	0.00	37.25	0.00	0.00
32.10	0.00	0.00	34.70	0.00	0.00	37.30	0.00	0.00
32.15	0.00	0.00	34.75	0.00	0.00	37.35	0.00	0.00
32.20	0.00	0.00	34.80	0.00	0.00	37.40	0.00	0.00
32.25	0.00	0.00	34.85	0.00	0.00	37.45	0.00	0.00
32.30	0.00	0.00	34.90	0.00	0.00	37.50	0.00	0.00
32.35	0.00	0.00	34.95	0.00	0.00	37.55	0.00	0.00
32.40	0.00	0.00	35.00	0.00	0.00	37.60	0.00	0.00
32.45	0.00	0.00	35.05	0.00	0.00	37.65	0.00	0.00
32.50	0.00	0.00	35.10	0.00	0.00	37.70	0.00	0.00
32.55	0.00	0.00	35.15	0.00	0.00	37.75	0.00	0.00
32.60	0.00	0.00	35.20	0.00	0.00	37.80	0.00	0.00
32.65	0.00	0.00	35.25	0.00	0.00	37.85	0.00	0.00
32.70	0.00	0.00	35.30	0.00	0.00	37.90	0.00	0.00
32.75	0.00	0.00	35.35	0.00	0.00	37.95	0.00	0.00
32.80	0.00	0.00	35.40	0.00	0.00	38.00	0.00	0.00
32.85	0.00	0.00	35.45	0.00	0.00	38.05	0.00	0.00
32.90	0.00	0.00	35.50	0.00	0.00	38.10	0.00	0.00
32.95	0.00	0.00	35.55	0.00	0.00	38.15	0.00	0.00
33.00	0.00	0.00	35.60	0.00	0.00	38.20	0.00	0.00
33.05	0.00	0.00	35.65	0.00	0.00	38.25	0.00	0.00
33.10	0.00	0.00	35.70	0.00	0.00	38.30	0.00	0.00
33.15	0.00	0.00	35.75	0.00	0.00	38.35	0.00	0.00
33.20	0.00	0.00	35.80	0.00	0.00	38.40	0.00	0.00
33.25	0.00	0.00	35.85	0.00	0.00	38.45	0.00	0.00
33.30	0.00	0.00	35.90	0.00	0.00	38.50	0.00	0.00
33.35	0.00	0.00	35.95	0.00	0.00	38.55	0.00	0.00
33.40	0.00	0.00	36.00	0.00	0.00	38.60	0.00	0.00
33.45	0.00	0.00	36.05	0.00	0.00	38.65	0.00	0.00
33.50	0.00	0.00	36.10	0.00	0.00	38.70	0.00	0.00
33.55	0.00	0.00	36.15	0.00	0.00	38.75	0.00	0.00
33.60	0.00	0.00	36.20	0.00	0.00	38.80	0.00	0.00
33.65	0.00	0.00	36.25	0.00	0.00	38.85	0.00	0.00
33.70	0.00	0.00	36.30	0.00	0.00	38.90	0.00	0.00
33.75	0.00	0.00	36.35	0.00	0.00	38.95	0.00	0.00

**Primary Comparison (continued)**

Time (hours)	Subcat E-2 (cfs)	Link P-2 (cfs)	Time (hours)	Subcat E-2 (cfs)	Link P-2 (cfs)	Time (hours)	Subcat E-2 (cfs)	Link P-2 (cfs)
39.00	0.00	0.00	41.60	0.00	0.00	44.20	0.00	0.00
39.05	0.00	0.00	41.65	0.00	0.00	44.25	0.00	0.00
39.10	0.00	0.00	41.70	0.00	0.00	44.30	0.00	0.00
39.15	0.00	0.00	41.75	0.00	0.00	44.35	0.00	0.00
39.20	0.00	0.00	41.80	0.00	0.00	44.40	0.00	0.00
39.25	0.00	0.00	41.85	0.00	0.00	44.45	0.00	0.00
39.30	0.00	0.00	41.90	0.00	0.00	44.50	0.00	0.00
39.35	0.00	0.00	41.95	0.00	0.00	44.55	0.00	0.00
39.40	0.00	0.00	42.00	0.00	0.00	44.60	0.00	0.00
39.45	0.00	0.00	42.05	0.00	0.00	44.65	0.00	0.00
39.50	0.00	0.00	42.10	0.00	0.00	44.70	0.00	0.00
39.55	0.00	0.00	42.15	0.00	0.00	44.75	0.00	0.00
39.60	0.00	0.00	42.20	0.00	0.00	44.80	0.00	0.00
39.65	0.00	0.00	42.25	0.00	0.00	44.85	0.00	0.00
39.70	0.00	0.00	42.30	0.00	0.00	44.90	0.00	0.00
39.75	0.00	0.00	42.35	0.00	0.00	44.95	0.00	0.00
39.80	0.00	0.00	42.40	0.00	0.00	45.00	0.00	0.00
39.85	0.00	0.00	42.45	0.00	0.00	45.05	0.00	0.00
39.90	0.00	0.00	42.50	0.00	0.00	45.10	0.00	0.00
39.95	0.00	0.00	42.55	0.00	0.00	45.15	0.00	0.00
40.00	0.00	0.00	42.60	0.00	0.00	45.20	0.00	0.00
40.05	0.00	0.00	42.65	0.00	0.00	45.25	0.00	0.00
40.10	0.00	0.00	42.70	0.00	0.00	45.30	0.00	0.00
40.15	0.00	0.00	42.75	0.00	0.00	45.35	0.00	0.00
40.20	0.00	0.00	42.80	0.00	0.00	45.40	0.00	0.00
40.25	0.00	0.00	42.85	0.00	0.00	45.45	0.00	0.00
40.30	0.00	0.00	42.90	0.00	0.00	45.50	0.00	0.00
40.35	0.00	0.00	42.95	0.00	0.00	45.55	0.00	0.00
40.40	0.00	0.00	43.00	0.00	0.00	45.60	0.00	0.00
40.45	0.00	0.00	43.05	0.00	0.00	45.65	0.00	0.00
40.50	0.00	0.00	43.10	0.00	0.00	45.70	0.00	0.00
40.55	0.00	0.00	43.15	0.00	0.00	45.75	0.00	0.00
40.60	0.00	0.00	43.20	0.00	0.00	45.80	0.00	0.00
40.65	0.00	0.00	43.25	0.00	0.00	45.85	0.00	0.00
40.70	0.00	0.00	43.30	0.00	0.00	45.90	0.00	0.00
40.75	0.00	0.00	43.35	0.00	0.00	45.95	0.00	0.00
40.80	0.00	0.00	43.40	0.00	0.00	46.00	0.00	0.00
40.85	0.00	0.00	43.45	0.00	0.00	46.05	0.00	0.00
40.90	0.00	0.00	43.50	0.00	0.00	46.10	0.00	0.00
40.95	0.00	0.00	43.55	0.00	0.00	46.15	0.00	0.00
41.00	0.00	0.00	43.60	0.00	0.00	46.20	0.00	0.00
41.05	0.00	0.00	43.65	0.00	0.00	46.25	0.00	0.00
41.10	0.00	0.00	43.70	0.00	0.00	46.30	0.00	0.00
41.15	0.00	0.00	43.75	0.00	0.00	46.35	0.00	0.00
41.20	0.00	0.00	43.80	0.00	0.00	46.40	0.00	0.00
41.25	0.00	0.00	43.85	0.00	0.00	46.45	0.00	0.00
41.30	0.00	0.00	43.90	0.00	0.00	46.50	0.00	0.00
41.35	0.00	0.00	43.95	0.00	0.00	46.55	0.00	0.00
41.40	0.00	0.00	44.00	0.00	0.00	46.60	0.00	0.00
41.45	0.00	0.00	44.05	0.00	0.00	46.65	0.00	0.00
41.50	0.00	0.00	44.10	0.00	0.00	46.70	0.00	0.00
41.55	0.00	0.00	44.15	0.00	0.00	46.75	0.00	0.00

**Primary Comparison (continued)**

Time (hours)	Subcat E-2 (cfs)	Link P-2 (cfs)	Time (hours)	Subcat E-2 (cfs)	Link P-2 (cfs)	Time (hours)	Subcat E-2 (cfs)	Link P-2 (cfs)
46.80	0.00	0.00	49.40	0.00	0.00	52.00	0.00	0.00
46.85	0.00	0.00	49.45	0.00	0.00	52.05	0.00	0.00
46.90	0.00	0.00	49.50	0.00	0.00	52.10	0.00	0.00
46.95	0.00	0.00	49.55	0.00	0.00	52.15	0.00	0.00
47.00	0.00	0.00	49.60	0.00	0.00	52.20	0.00	0.00
47.05	0.00	0.00	49.65	0.00	0.00	52.25	0.00	0.00
47.10	0.00	0.00	49.70	0.00	0.00	52.30	0.00	0.00
47.15	0.00	0.00	49.75	0.00	0.00	52.35	0.00	0.00
47.20	0.00	0.00	49.80	0.00	0.00	52.40	0.00	0.00
47.25	0.00	0.00	49.85	0.00	0.00	52.45	0.00	0.00
47.30	0.00	0.00	49.90	0.00	0.00	52.50	0.00	0.00
47.35	0.00	0.00	49.95	0.00	0.00	52.55	0.00	0.00
47.40	0.00	0.00	50.00	0.00	0.00	52.60	0.00	0.00
47.45	0.00	0.00	50.05	0.00	0.00	52.65	0.00	0.00
47.50	0.00	0.00	50.10	0.00	0.00	52.70	0.00	0.00
47.55	0.00	0.00	50.15	0.00	0.00	52.75	0.00	0.00
47.60	0.00	0.00	50.20	0.00	0.00	52.80	0.00	0.00
47.65	0.00	0.00	50.25	0.00	0.00	52.85	0.00	0.00
47.70	0.00	0.00	50.30	0.00	0.00	52.90	0.00	0.00
47.75	0.00	0.00	50.35	0.00	0.00	52.95	0.00	0.00
47.80	0.00	0.00	50.40	0.00	0.00	53.00	0.00	0.00
47.85	0.00	0.00	50.45	0.00	0.00	53.05	0.00	0.00
47.90	0.00	0.00	50.50	0.00	0.00	53.10	0.00	0.00
47.95	0.00	0.00	50.55	0.00	0.00	53.15	0.00	0.00
48.00	0.00	0.00	50.60	0.00	0.00	53.20	0.00	0.00
48.05	0.00	0.00	50.65	0.00	0.00	53.25	0.00	0.00
48.10	0.00	0.00	50.70	0.00	0.00	53.30	0.00	0.00
48.15	0.00	0.00	50.75	0.00	0.00	53.35	0.00	0.00
48.20	0.00	0.00	50.80	0.00	0.00	53.40	0.00	0.00
48.25	0.00	0.00	50.85	0.00	0.00	53.45	0.00	0.00
48.30	0.00	0.00	50.90	0.00	0.00	53.50	0.00	0.00
48.35	0.00	0.00	50.95	0.00	0.00	53.55	0.00	0.00
48.40	0.00	0.00	51.00	0.00	0.00	53.60	0.00	0.00
48.45	0.00	0.00	51.05	0.00	0.00	53.65	0.00	0.00
48.50	0.00	0.00	51.10	0.00	0.00	53.70	0.00	0.00
48.55	0.00	0.00	51.15	0.00	0.00	53.75	0.00	0.00
48.60	0.00	0.00	51.20	0.00	0.00	53.80	0.00	0.00
48.65	0.00	0.00	51.25	0.00	0.00	53.85	0.00	0.00
48.70	0.00	0.00	51.30	0.00	0.00	53.90	0.00	0.00
48.75	0.00	0.00	51.35	0.00	0.00	53.95	0.00	0.00
48.80	0.00	0.00	51.40	0.00	0.00	54.00	0.00	0.00
48.85	0.00	0.00	51.45	0.00	0.00	54.05	0.00	0.00
48.90	0.00	0.00	51.50	0.00	0.00	54.10	0.00	0.00
48.95	0.00	0.00	51.55	0.00	0.00	54.15	0.00	0.00
49.00	0.00	0.00	51.60	0.00	0.00	54.20	0.00	0.00
49.05	0.00	0.00	51.65	0.00	0.00	54.25	0.00	0.00
49.10	0.00	0.00	51.70	0.00	0.00	54.30	0.00	0.00
49.15	0.00	0.00	51.75	0.00	0.00	54.35	0.00	0.00
49.20	0.00	0.00	51.80	0.00	0.00	54.40	0.00	0.00
49.25	0.00	0.00	51.85	0.00	0.00	54.45	0.00	0.00
49.30	0.00	0.00	51.90	0.00	0.00	54.50	0.00	0.00
49.35	0.00	0.00	51.95	0.00	0.00	54.55	0.00	0.00

**Primary Comparison (continued)**

Time (hours)	Subcat E-2 (cfs)	Link P-2 (cfs)	Time (hours)	Subcat E-2 (cfs)	Link P-2 (cfs)	Time (hours)	Subcat E-2 (cfs)	Link P-2 (cfs)
54.60	0.00	0.00	57.20	0.00	0.00	59.80	0.00	0.00
54.65	0.00	0.00	57.25	0.00	0.00	59.85	0.00	0.00
54.70	0.00	0.00	57.30	0.00	0.00	59.90	0.00	0.00
54.75	0.00	0.00	57.35	0.00	0.00	59.95	0.00	0.00
54.80	0.00	0.00	57.40	0.00	0.00	60.00	0.00	0.00
54.85	0.00	0.00	57.45	0.00	0.00	60.05	0.00	0.00
54.90	0.00	0.00	57.50	0.00	0.00	60.10	0.00	0.00
54.95	0.00	0.00	57.55	0.00	0.00	60.15	0.00	0.00
55.00	0.00	0.00	57.60	0.00	0.00	60.20	0.00	0.00
55.05	0.00	0.00	57.65	0.00	0.00	60.25	0.00	0.00
55.10	0.00	0.00	57.70	0.00	0.00	60.30	0.00	0.00
55.15	0.00	0.00	57.75	0.00	0.00	60.35	0.00	0.00
55.20	0.00	0.00	57.80	0.00	0.00	60.40	0.00	0.00
55.25	0.00	0.00	57.85	0.00	0.00	60.45	0.00	0.00
55.30	0.00	0.00	57.90	0.00	0.00	60.50	0.00	0.00
55.35	0.00	0.00	57.95	0.00	0.00	60.55	0.00	0.00
55.40	0.00	0.00	58.00	0.00	0.00	60.60	0.00	0.00
55.45	0.00	0.00	58.05	0.00	0.00	60.65	0.00	0.00
55.50	0.00	0.00	58.10	0.00	0.00	60.70	0.00	0.00
55.55	0.00	0.00	58.15	0.00	0.00	60.75	0.00	0.00
55.60	0.00	0.00	58.20	0.00	0.00	60.80	0.00	0.00
55.65	0.00	0.00	58.25	0.00	0.00	60.85	0.00	0.00
55.70	0.00	0.00	58.30	0.00	0.00	60.90	0.00	0.00
55.75	0.00	0.00	58.35	0.00	0.00	60.95	0.00	0.00
55.80	0.00	0.00	58.40	0.00	0.00	61.00	0.00	0.00
55.85	0.00	0.00	58.45	0.00	0.00	61.05	0.00	0.00
55.90	0.00	0.00	58.50	0.00	0.00	61.10	0.00	0.00
55.95	0.00	0.00	58.55	0.00	0.00	61.15	0.00	0.00
56.00	0.00	0.00	58.60	0.00	0.00	61.20	0.00	0.00
56.05	0.00	0.00	58.65	0.00	0.00	61.25	0.00	0.00
56.10	0.00	0.00	58.70	0.00	0.00	61.30	0.00	0.00
56.15	0.00	0.00	58.75	0.00	0.00	61.35	0.00	0.00
56.20	0.00	0.00	58.80	0.00	0.00	61.40	0.00	0.00
56.25	0.00	0.00	58.85	0.00	0.00	61.45	0.00	0.00
56.30	0.00	0.00	58.90	0.00	0.00	61.50	0.00	0.00
56.35	0.00	0.00	58.95	0.00	0.00	61.55	0.00	0.00
56.40	0.00	0.00	59.00	0.00	0.00	61.60	0.00	0.00
56.45	0.00	0.00	59.05	0.00	0.00	61.65	0.00	0.00
56.50	0.00	0.00	59.10	0.00	0.00	61.70	0.00	0.00
56.55	0.00	0.00	59.15	0.00	0.00	61.75	0.00	0.00
56.60	0.00	0.00	59.20	0.00	0.00	61.80	0.00	0.00
56.65	0.00	0.00	59.25	0.00	0.00	61.85	0.00	0.00
56.70	0.00	0.00	59.30	0.00	0.00	61.90	0.00	0.00
56.75	0.00	0.00	59.35	0.00	0.00	61.95	0.00	0.00
56.80	0.00	0.00	59.40	0.00	0.00	62.00	0.00	0.00
56.85	0.00	0.00	59.45	0.00	0.00	62.05	0.00	0.00
56.90	0.00	0.00	59.50	0.00	0.00	62.10	0.00	0.00
56.95	0.00	0.00	59.55	0.00	0.00	62.15	0.00	0.00
57.00	0.00	0.00	59.60	0.00	0.00	62.20	0.00	0.00
57.05	0.00	0.00	59.65	0.00	0.00	62.25	0.00	0.00
57.10	0.00	0.00	59.70	0.00	0.00	62.30	0.00	0.00
57.15	0.00	0.00	59.75	0.00	0.00	62.35	0.00	0.00

**Primary Comparison (continued)**

Time (hours)	Subcat E-2 (cfs)	Link P-2 (cfs)	Time (hours)	Subcat E-2 (cfs)	Link P-2 (cfs)	Time (hours)	Subcat E-2 (cfs)	Link P-2 (cfs)
62.40	0.00	0.00	65.00	0.00	0.00	67.60	0.00	0.00
62.45	0.00	0.00	65.05	0.00	0.00	67.65	0.00	0.00
62.50	0.00	0.00	65.10	0.00	0.00	67.70	0.00	0.00
62.55	0.00	0.00	65.15	0.00	0.00	67.75	0.00	0.00
62.60	0.00	0.00	65.20	0.00	0.00	67.80	0.00	0.00
62.65	0.00	0.00	65.25	0.00	0.00	67.85	0.00	0.00
62.70	0.00	0.00	65.30	0.00	0.00	67.90	0.00	0.00
62.75	0.00	0.00	65.35	0.00	0.00	67.95	0.00	0.00
62.80	0.00	0.00	65.40	0.00	0.00	68.00	0.00	0.00
62.85	0.00	0.00	65.45	0.00	0.00	68.05	0.00	0.00
62.90	0.00	0.00	65.50	0.00	0.00	68.10	0.00	0.00
62.95	0.00	0.00	65.55	0.00	0.00	68.15	0.00	0.00
63.00	0.00	0.00	65.60	0.00	0.00	68.20	0.00	0.00
63.05	0.00	0.00	65.65	0.00	0.00	68.25	0.00	0.00
63.10	0.00	0.00	65.70	0.00	0.00	68.30	0.00	0.00
63.15	0.00	0.00	65.75	0.00	0.00	68.35	0.00	0.00
63.20	0.00	0.00	65.80	0.00	0.00	68.40	0.00	0.00
63.25	0.00	0.00	65.85	0.00	0.00	68.45	0.00	0.00
63.30	0.00	0.00	65.90	0.00	0.00	68.50	0.00	0.00
63.35	0.00	0.00	65.95	0.00	0.00	68.55	0.00	0.00
63.40	0.00	0.00	66.00	0.00	0.00	68.60	0.00	0.00
63.45	0.00	0.00	66.05	0.00	0.00	68.65	0.00	0.00
63.50	0.00	0.00	66.10	0.00	0.00	68.70	0.00	0.00
63.55	0.00	0.00	66.15	0.00	0.00	68.75	0.00	0.00
63.60	0.00	0.00	66.20	0.00	0.00	68.80	0.00	0.00
63.65	0.00	0.00	66.25	0.00	0.00	68.85	0.00	0.00
63.70	0.00	0.00	66.30	0.00	0.00	68.90	0.00	0.00
63.75	0.00	0.00	66.35	0.00	0.00	68.95	0.00	0.00
63.80	0.00	0.00	66.40	0.00	0.00	69.00	0.00	0.00
63.85	0.00	0.00	66.45	0.00	0.00	69.05	0.00	0.00
63.90	0.00	0.00	66.50	0.00	0.00	69.10	0.00	0.00
63.95	0.00	0.00	66.55	0.00	0.00	69.15	0.00	0.00
64.00	0.00	0.00	66.60	0.00	0.00	69.20	0.00	0.00
64.05	0.00	0.00	66.65	0.00	0.00	69.25	0.00	0.00
64.10	0.00	0.00	66.70	0.00	0.00	69.30	0.00	0.00
64.15	0.00	0.00	66.75	0.00	0.00	69.35	0.00	0.00
64.20	0.00	0.00	66.80	0.00	0.00	69.40	0.00	0.00
64.25	0.00	0.00	66.85	0.00	0.00	69.45	0.00	0.00
64.30	0.00	0.00	66.90	0.00	0.00	69.50	0.00	0.00
64.35	0.00	0.00	66.95	0.00	0.00	69.55	0.00	0.00
64.40	0.00	0.00	67.00	0.00	0.00	69.60	0.00	0.00
64.45	0.00	0.00	67.05	0.00	0.00	69.65	0.00	0.00
64.50	0.00	0.00	67.10	0.00	0.00	69.70	0.00	0.00
64.55	0.00	0.00	67.15	0.00	0.00	69.75	0.00	0.00
64.60	0.00	0.00	67.20	0.00	0.00	69.80	0.00	0.00
64.65	0.00	0.00	67.25	0.00	0.00	69.85	0.00	0.00
64.70	0.00	0.00	67.30	0.00	0.00	69.90	0.00	0.00
64.75	0.00	0.00	67.35	0.00	0.00	69.95	0.00	0.00
64.80	0.00	0.00	67.40	0.00	0.00	70.00	0.00	0.00
64.85	0.00	0.00	67.45	0.00	0.00	70.05	0.00	0.00
64.90	0.00	0.00	67.50	0.00	0.00	70.10	0.00	0.00
64.95	0.00	0.00	67.55	0.00	0.00	70.15	0.00	0.00

**Primary Comparison (continued)**


Time (hours)	Subcat E-2 (cfs)	Link P-2 (cfs)
70.20	0.00	0.00
70.25	0.00	0.00
70.30	0.00	0.00
70.35	0.00	0.00
70.40	0.00	0.00
70.45	0.00	0.00
70.50	0.00	0.00
70.55	0.00	0.00
70.60	0.00	0.00
70.65	0.00	0.00
70.70	0.00	0.00
70.75	0.00	0.00
70.80	0.00	0.00
70.85	0.00	0.00
70.90	0.00	0.00
70.95	0.00	0.00
71.00	0.00	0.00
71.05	0.00	0.00
71.10	0.00	0.00
71.15	0.00	0.00
71.20	0.00	0.00
71.25	0.00	0.00
71.30	0.00	0.00
71.35	0.00	0.00
71.40	0.00	0.00
71.45	0.00	0.00
71.50	0.00	0.00
71.55	0.00	0.00
71.60	0.00	0.00
71.65	0.00	0.00
71.70	0.00	0.00
71.75	0.00	0.00
71.80	0.00	0.00
71.85	0.00	0.00
71.90	0.00	0.00
71.95	0.00	0.00
72.00	0.00	0.00

# **APPENDIX D DRAINAGE AREA MAPS**

## **INVENTORY**


**SHEET 1 OF 2: EXISTING DRAINAGE AREA MAP**

**SHEET 2 OF 2: PROPOSED DRAINAGE AREA MAP**

 




SYMBOL	DESCRIPTION
	EXISTING DRAINAGE AREA
	EXISTING PERVIOUS AREA
	EXISTING WOODLAND AREA

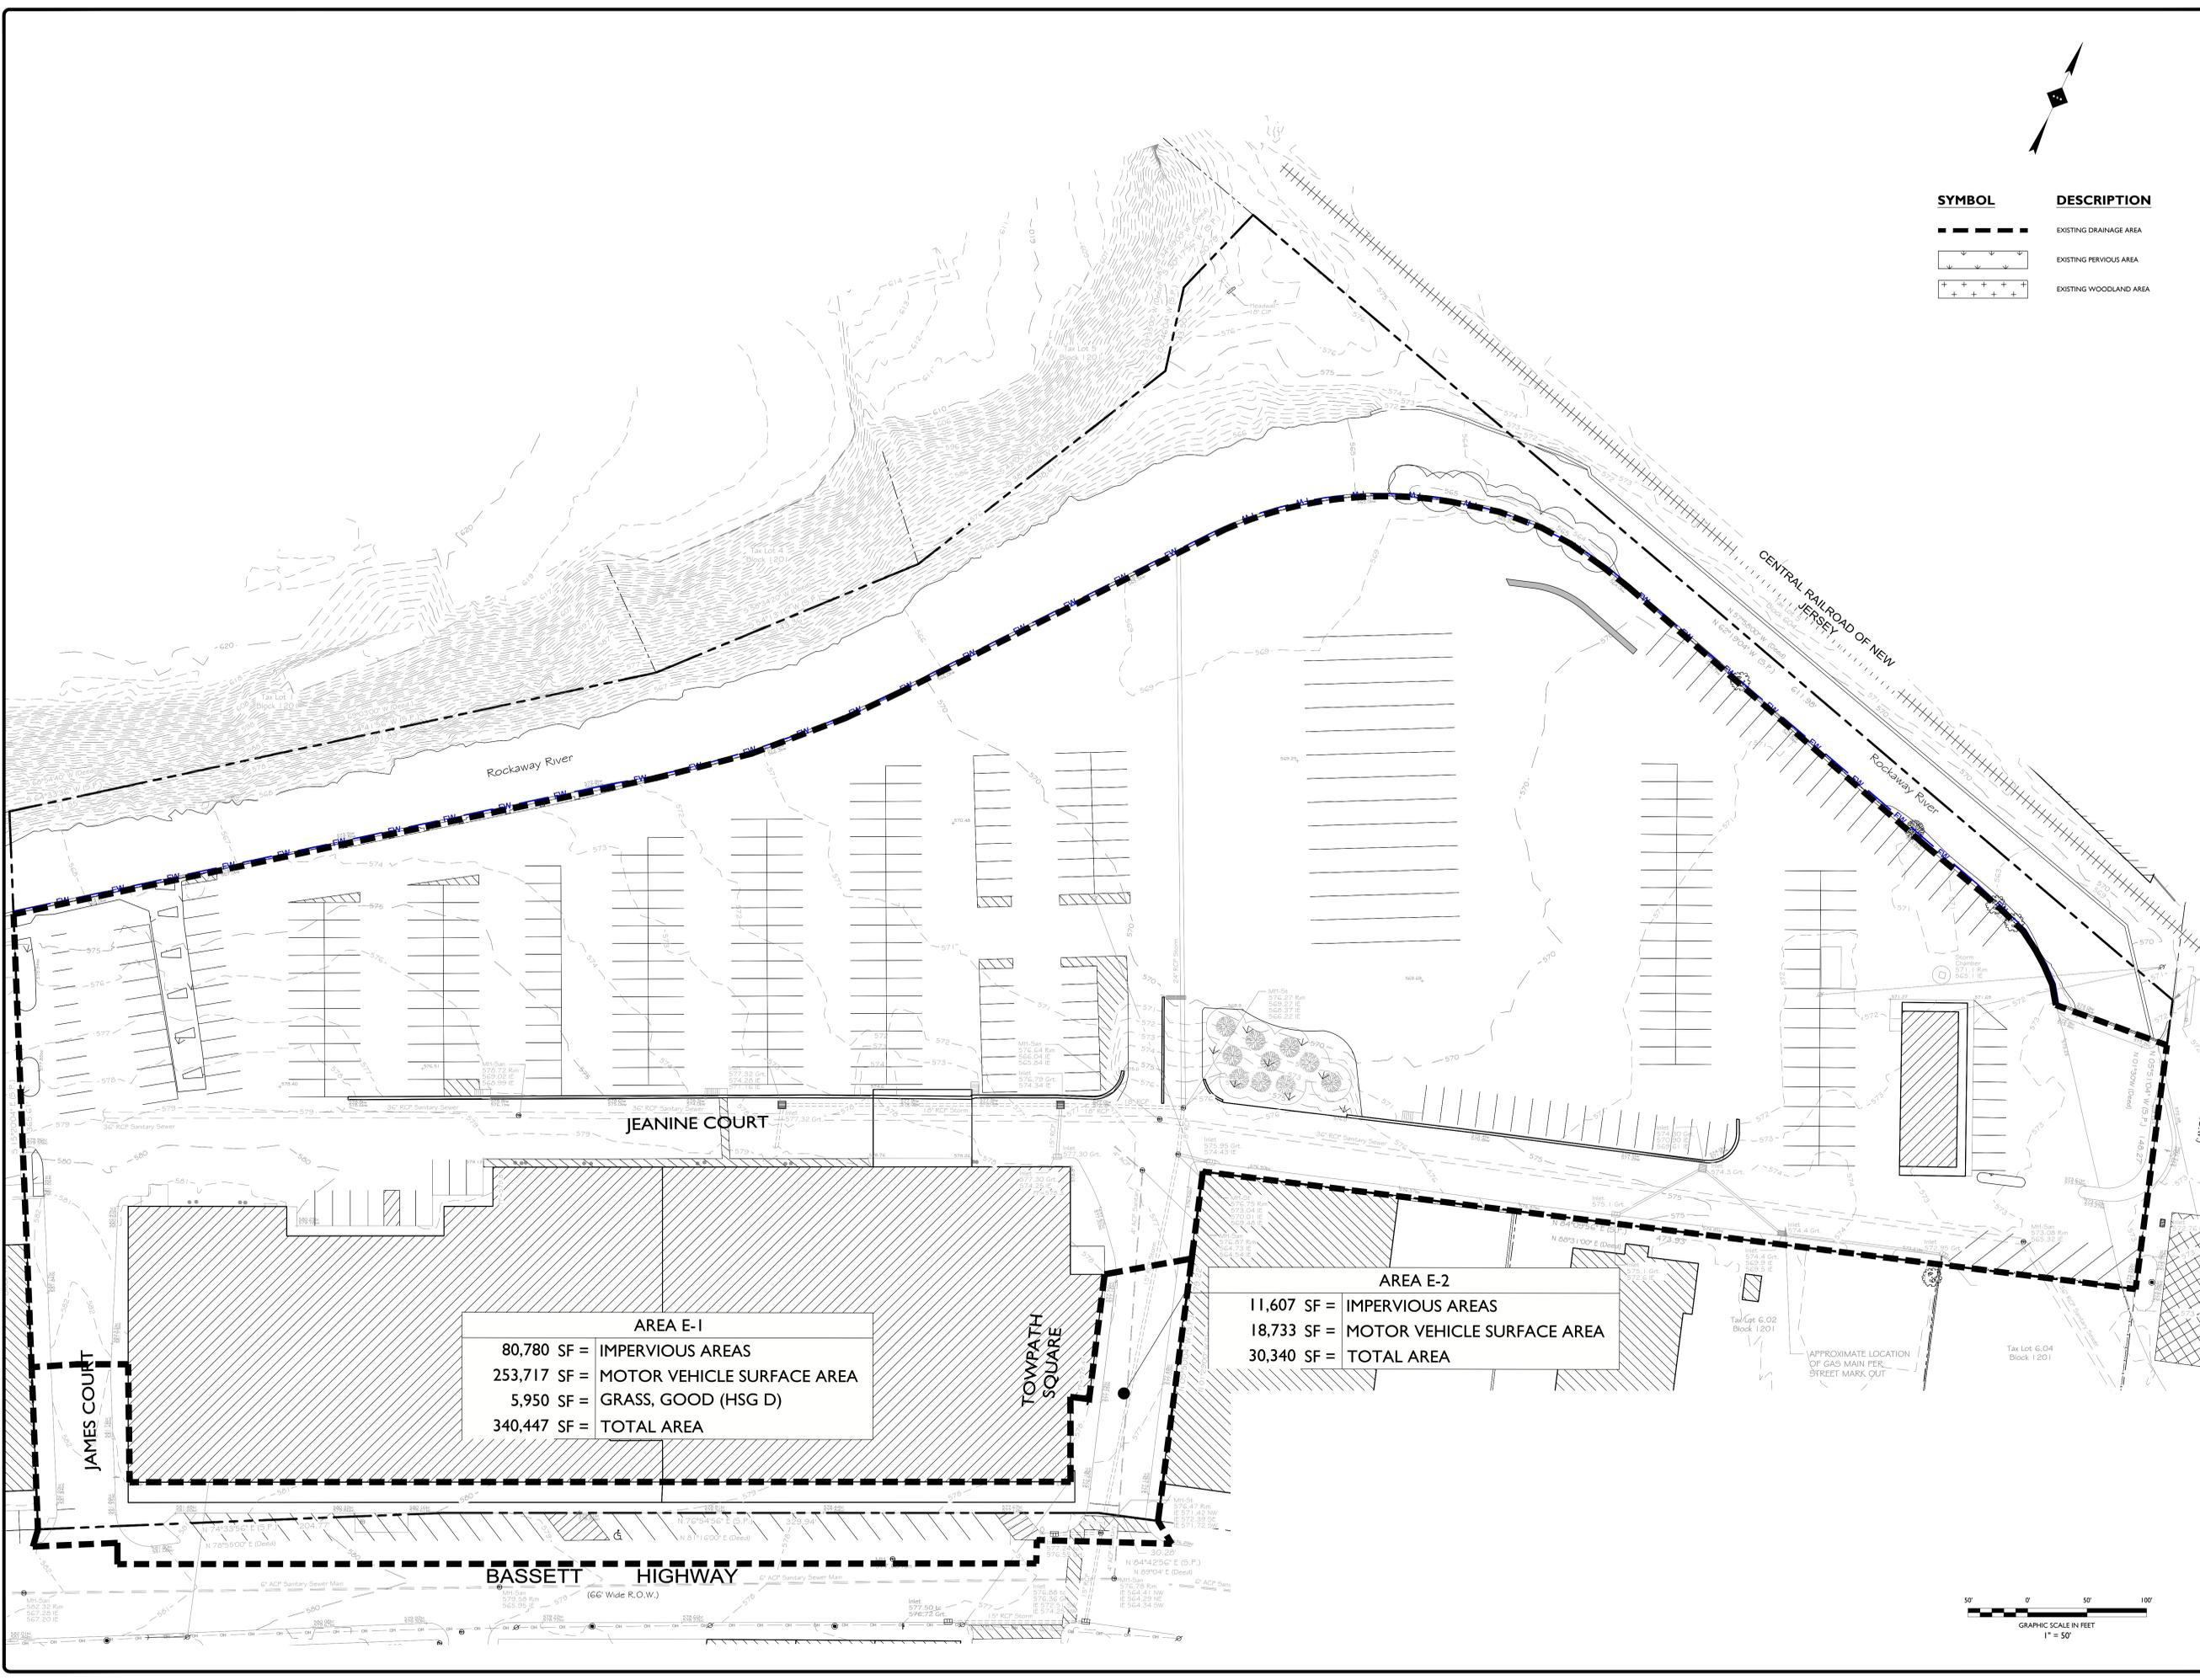

**AREA E-1**  
 80,780 SF = IMPERVIOUS AREAS  
 253,717 SF = MOTOR VEHICLE SURFACE AREA  
 5,950 SF = GRASS, GOOD (HSG D)  
 340,447 SF = TOTAL AREA

**AREA E-2**  
 11,607 SF = IMPERVIOUS AREAS  
 18,733 SF = MOTOR VEHICLE SURFACE AREA  
 30,340 SF = TOTAL AREA

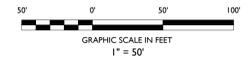

ISSUE	DATE	BY	DESCRIPTION
1	12/08/2023	JTH	FOR MUNICIPAL SUBMISSION

NOT APPROVED FOR CONSTRUCTION

**STONEFIELD**  
 engineering & design

Rutherford, NJ · New York, NY · Salem, MA  
 Princeton, NJ · Tampa, FL · Birmingham, MI  
 www.stonefielddesign.com

Headquarters: 92 Park Avenue, Rutherford, NJ 07070  
 Phone: 201.340.4468 · Fax: 201.340.4472

DRAINAGE AREA MAP EXHIBIT

**MERIDIA DOVER 63, URBAN RENEWAL, LLC**

PROPOSED MIXED-USE DEVELOPMENT

BLK 63, LOTS 1-4  
 71 BASSETT HIGHWAY  
 TOWN OF DOVER  
 MORRIS COUNTY, NEW JERSEY


JONATHAN R. ISTRANYI, P.E.  
 NEW JERSEY LICENSE No. 51968  
 LICENSED PROFESSIONAL ENGINEER

**STONEFIELD**  
 engineering & design

SCALE: 1" = 30' PROJECT ID: RUT-250223

TITLE:  
**EXISTING DRAINAGE AREA MAP**

DRAWING:

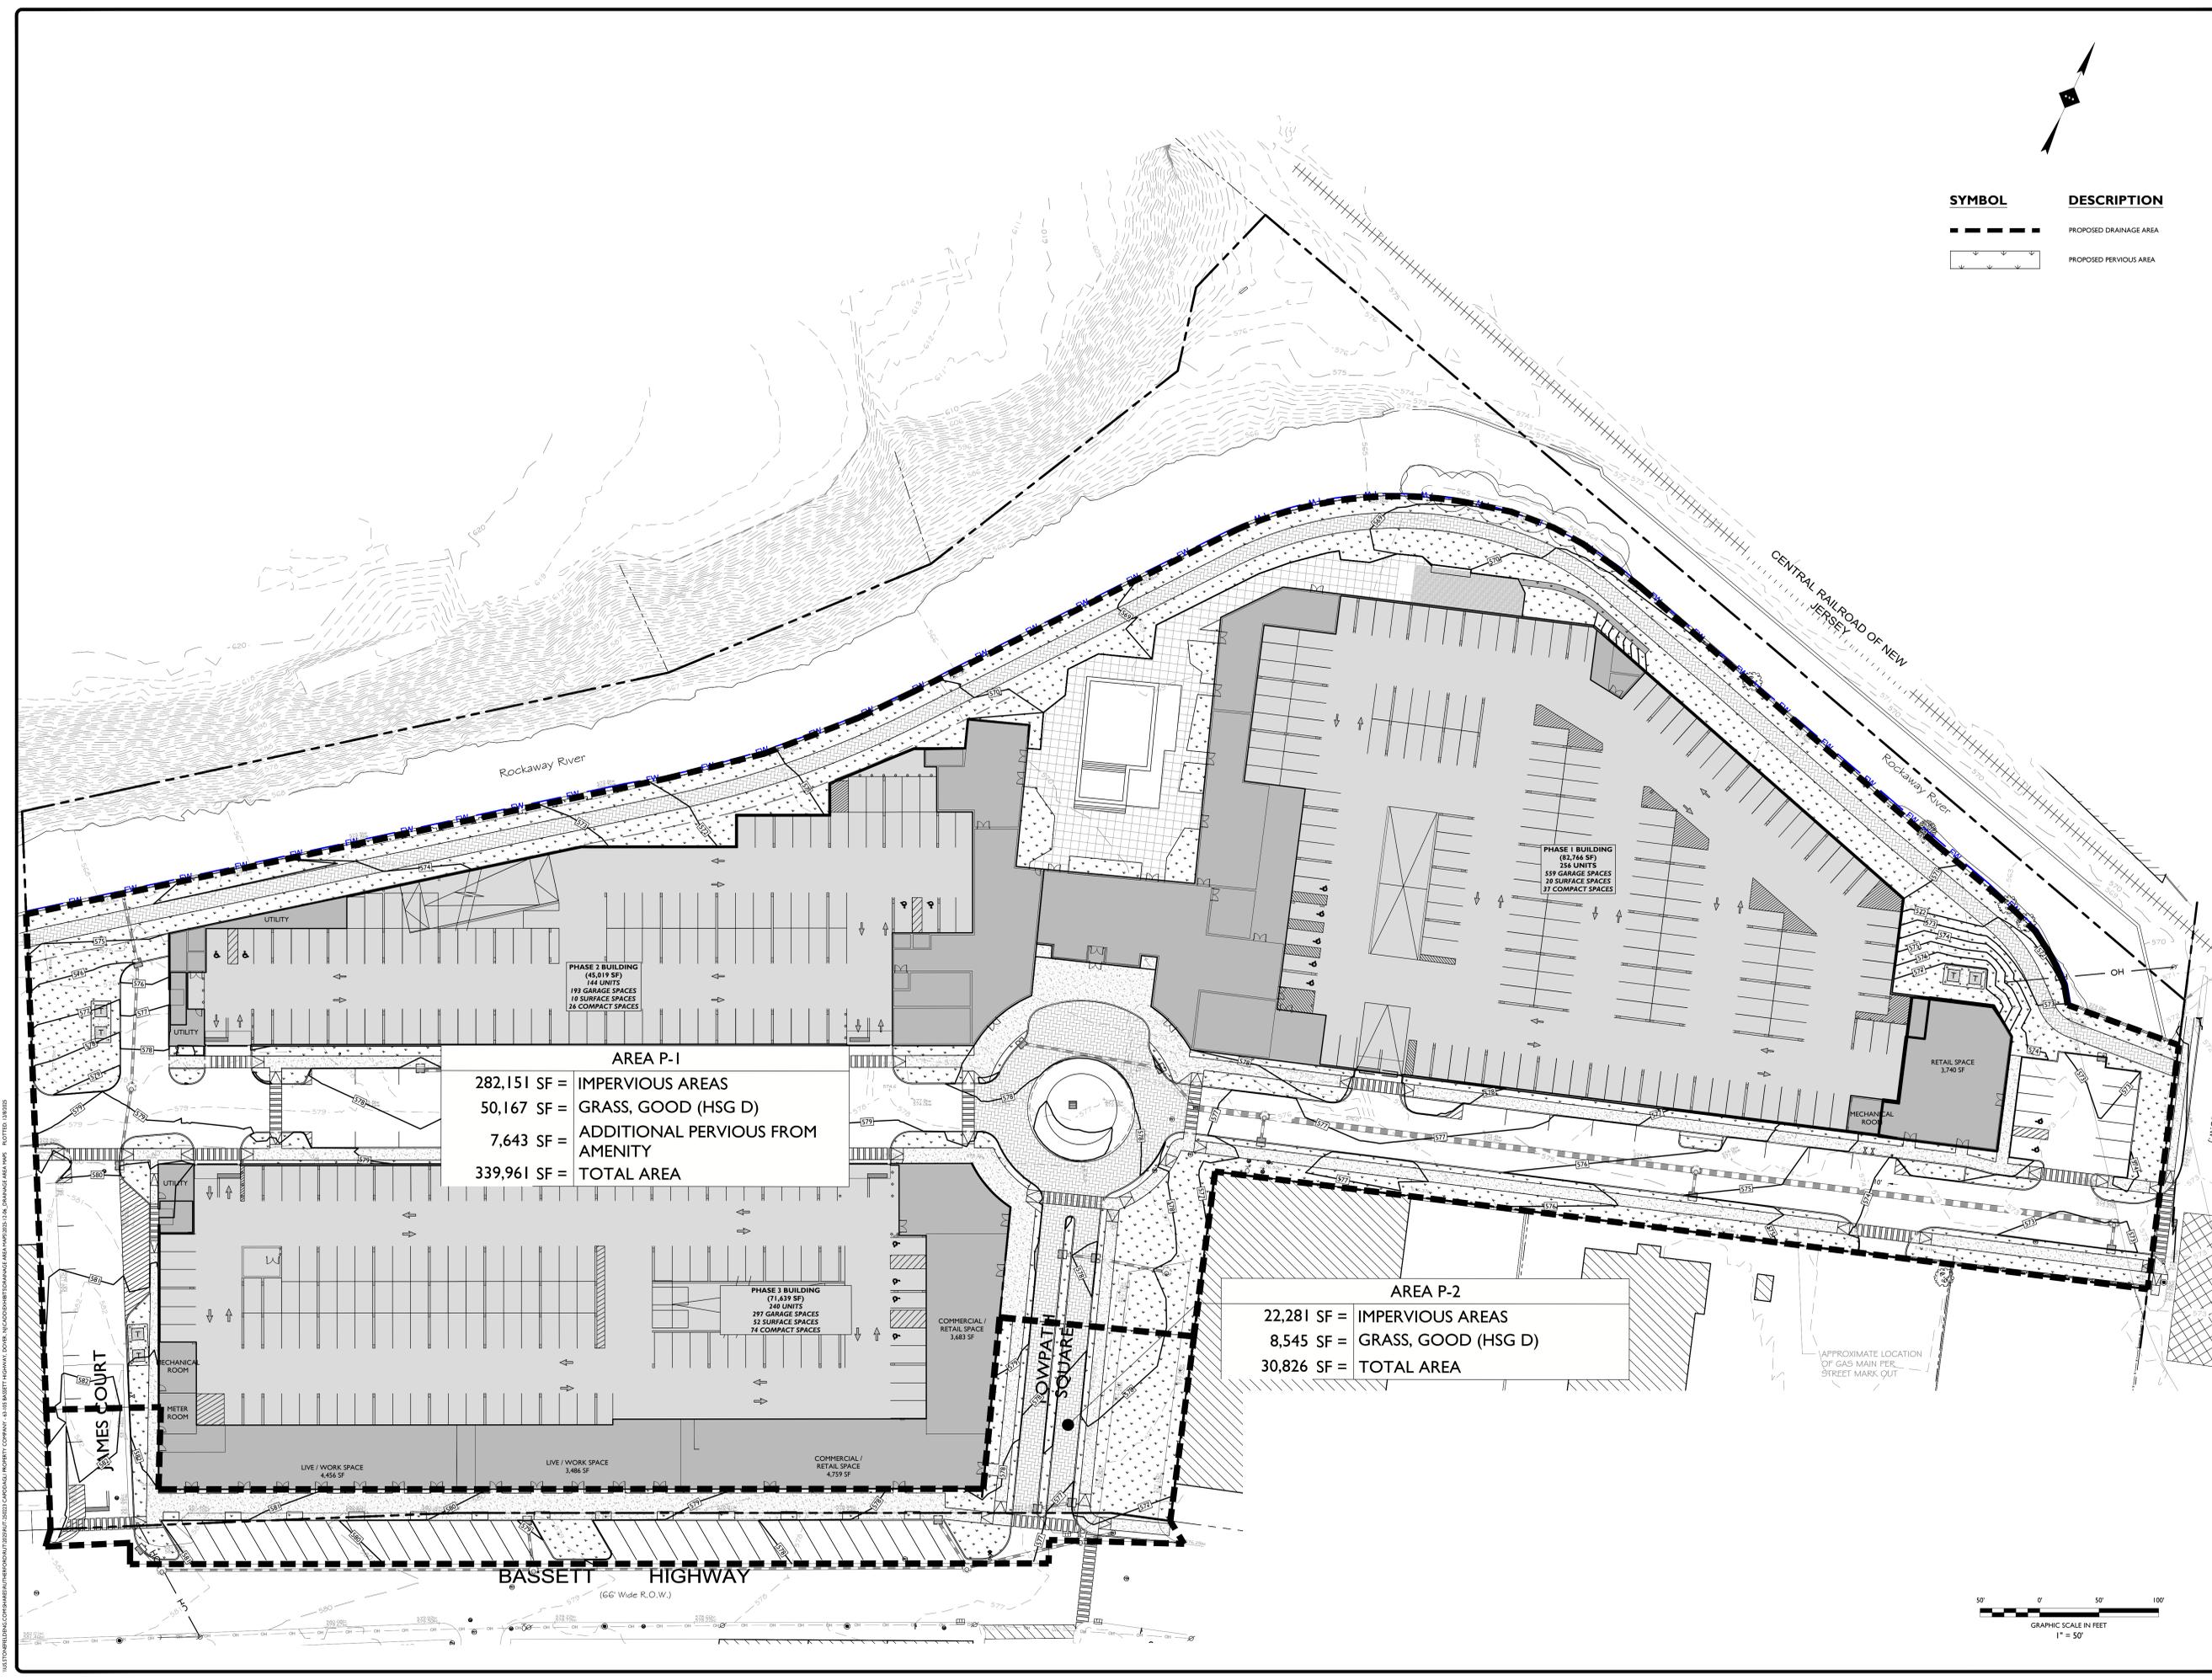

SYMBOL	DESCRIPTION
	PROPOSED DRAINAGE AREA
	PROPOSED PERVIOUS AREA

**AREA P-1**

282,151 SF = IMPERVIOUS AREAS  
 50,167 SF = GRASS, GOOD (HSG D)  
 7,643 SF = ADDITIONAL PERVIOUS FROM AMENITY  
 339,961 SF = TOTAL AREA

**AREA P-2**

22,281 SF = IMPERVIOUS AREAS  
 8,545 SF = GRASS, GOOD (HSG D)  
 30,826 SF = TOTAL AREA

ISSUE	DATE	BY	DESCRIPTION
1	12/08/2023	JTH	FOR MUNICIPAL SUBMISSION

NOT APPROVED FOR CONSTRUCTION

**STONEFIELD**  
 engineering & design

Rutherford, NJ · New York, NY · Salem, MA  
 Princeton, NJ · Tampa, FL · Birmingham, MI  
 www.stonefielddesign.com

Headquarters: 92 Park Avenue, Rutherford, NJ 07070  
 Phone: 201.340.4468 · Fax: 201.340.4472

DRAINAGE AREA MAP EXHIBIT

**MERIDIA DOVER 63, URBAN RENEWAL, LLC**

PROPOSED MIXED-USE DEVELOPMENT

BLK 63, LOT 1  
 71 BASSETT HIGHWAY  
 TOWN OF DOVER  
 MORRIS COUNTY, NEW JERSEY

JONATHAN R. ISTRANYI, P.E.  
 NEW JERSEY LICENSE No. 51968  
 LICENSED PROFESSIONAL ENGINEER

**STONEFIELD**  
 engineering & design

SCALE: 1" = 30' PROJECT ID: RUT-250223

TITLE:  
**PROPOSED DRAINAGE AREA MAP**

DRAWING:

# STONEFIELD

December 8, 2025

Town of Dover  
Planning & Zoning Board  
37 N Sussex Street  
Dover, New Jersey, 07801

**RE: Traffic & Parking Assessment Report  
Proposed Mixed-Use Development  
Block 1201, Lot 6  
Town of Dover, Morris County, New Jersey  
SE&D Job No. RUT-250223**

Dear Board Members:

Stonefield Engineering and Design, LLC (“Stonefield”) has prepared this analysis to examine the potential traffic and parking impacts of the proposed mixed-use development on the adjacent roadway network. The subject property is bounded by Warren Street to the east and Bassett Highway to the south in the Town of Dover, Morris County, New Jersey. The subject property is designated as Block 1201, Lot 6 as depicted on the Town of Dover Tax Map. The site has approximately 137 feet of frontage along Warren Street and approximately 565 feet of frontage along Bassett Highway. The existing site is occupied by a surface parking lot, 2,262 square feet of retail space, and 71,000-square-foot two (2)-story commercial building. Access is presently provided via two (2) full-movement driveways along Bassett Highway and two (2) full-movement driveways along Warren Street. Under the proposed development program, the existing structures would be razed, and the proposed mixed-use development would be constructed. Access is proposed via two (2) full-movement driveways along Bassett Highway and one (1) full-movement driveway along Warren Street.

## **Existing Conditions**

The subject property is bounded by Warren Street to the east and Bassett Highway to the south in the Town of Dover, Morris County, New Jersey. The subject property is designated as Block 1201, Lot 6 as depicted on the Town of Dover Tax Map. The site has approximately 137 feet of frontage along Warren Street and approximately 565 feet of frontage along Bassett Highway.

McFarlan Street (U.S. Route 46) is classified as an Urban Principal Arterial roadway with a general east-west orientation and is under the jurisdiction of NJDOT. In proximity to the site, the roadway provides two (2) lanes of travel in each direction and has a posted speed limit of 35 mph. Curb and sidewalk are provided along both sides of the roadway, shoulders are not provided, and on-street parking is not permitted. McFarlan Street provides east-west mobility throughout the Town of Dover and surrounding municipalities, serving a mix of commercial, residential, recreational, educational, and medical uses along its length.

Warren Street is classified as a local roadway with a general north-south orientation and is under the jurisdiction of the Town of Dover. Along the site frontage, the roadway provides one (1) lane of travel in each direction with additional lanes at key intersections to facilitate turning movements. The roadway has no posted speed limit. Curb and sidewalk are provided along both sides of the roadway, shoulders are not provided, and on-street parking is permitted along both sides of the roadway with 2-hour restrictions in effect from 8:00 a.m. to 6:00 p.m. and no parking from 2:00 a.m. to 6:00 p.m. North of W Clinton Street, the roadway continues as Pequannock Street to its northerly terminus. South of Dickerson Street, the roadway continues as Orchard Street

**STONEFIELDENG.COM**

**92 PARK AVENUE, RUTHERFORD, NJ 07070 201.340.4468 T. 201.340.4472 F.**

to its southerly terminus. Warren Street provides north-south mobility within the Town of Dover, serving a mix of commercial, municipal, and residential uses along its length.

Bassett Highway is classified as a local roadway with general east-west orientation and is under the jurisdiction of the Town of Dover. Along the site frontage, the roadway provides one (1) lane of travel in each direction and has no posted speed limit. Curb and sidewalk are provided along both sides of the roadway, shoulders are not provided, and on-street parking is permitted along both sides of the roadway with 2-hour restrictions in effect from 8:00 a.m. to 6:00 p.m. and no parking from 2:00 a.m. to 6:00 p.m. Bassett Highway provides east-west mobility within the Town of Dover from its easterly terminus near Dewey Street to its westerly terminus at N Sussex Street, serving a mix of commercial, residential, religious, recreational, and municipal uses along its length.

West Blackwell Street (County Route 513/659) is classified as an Urban Minor Arterial and is under the jurisdiction of Morris County. In proximity to the site, the roadway provides one (1) lane of travel in each direction with additional lanes provided at key intersections to facilitate turning movements. The roadway has a posted speed limit of 25 mph. Curb and sidewalk are provided along both sides of the roadway, shoulders are not provided, and on street parking is permitted along both sides of the roadway with 2-hour restrictions in effect from 8:00 a.m. to 6:00 p.m. and no parking from 2:00 a.m. to 6:00 p.m. East of its intersection with Towpath Square, the roadway continues as County Route 513 and west of its intersection of Towpath Square, the roadway continues as County Route 659. West Blackwell Street provides east-west mobility within the Town of Dover, serving a mix of commercial, residential, medical, and religious uses along its length.

Prospect Street (County Route 513) is classified as an Urban Minor Arterial and is under the jurisdiction of Morris County. In proximity to the site, the roadway provides one (1) lane of travel in each direction and has a posted speed limit of 25 mph. Curb and sidewalk are provided along both sides of the roadway, shoulders are not provided, and on street parking is not permitted. North of its intersection with West Blackwell Street, the roadway continues as Towpath Square, a local roadway under the jurisdiction of the Town of Dover, and permits on street parking along the easterly side of the roadway with 2-hour restrictions in effect from 8:00 a.m. to 6:00 p.m. and no parking from 2:00 a.m. to 6:00 p.m.

McFarlan Street and Pequannock Street intersect to form a four (4)-leg intersection controlled by a three (3)-phase traffic signal operating on a 90-second background cycle during each of the study periods. The eastbound and westbound approaches of McFarlan Street provide one (1) shared left-turn/through lane and one (1) shared through/right-turn lane. The northbound approach of Pequannock Street provides one (1) exclusive left-turn lane and one (1) shared through/right-turn lane. The southbound approach of Pequannock Street provides one (1) shared full-movement lane. Crosswalks, pedestrian signals, and pedestrian ramps are provided across all legs of the intersection.

Bassett Highway and Warren Street intersect to form a four (4)-leg intersection controlled by a two (2)-phase traffic signal operating on a 45-second background cycle during each of the study periods. The eastbound and westbound approaches of Bassett Highway provides one (1) shared full-movement lane and the northbound and southbound approaches of Warren Street provides one (1) shared full-movement lane. Crosswalks, pedestrian signals, and pedestrian ramps are provided across all legs of the intersection.

West Blackwell Street and Warren Street intersect to form a four (4)-leg intersection controlled by a two (2)-phase traffic signal operating on a 60-second background cycle during each of the study periods. The eastbound and westbound approaches of West Blackwell Street provides one (1) shared full-movement lane and the northbound and southbound approaches of Warren Street provides one (1) shared full-movement lane. Crosswalks, pedestrian signals, and pedestrian ramps are provided across all legs of the intersection.

West Blackwell Street, Towpath Square, and Prospect Street intersect to form a four (4)-leg intersection controlled by a two (2)-phase traffic signal operating on a 60-second background cycle. The eastbound approach of West Blackwell Street provides one (1) shared left-turn/through lane and one (1) exclusive channelized right-

turn lane under yield control. The westbound approach of West Blackwell Street provides one (1) shared full-movement lane. The northbound approach of Prospect Street provides one (1) shared full-movement lane. The southbound approach of Towpath Square provides one (1) exclusive left-turn lane and one (1) shared through/right-turn lane. Crosswalks, pedestrian signals, and pedestrian ramps are provided across the easterly, northerly, and southerly legs of the intersection.

The subject site is located within 0.4 miles (8-minute walk) from Dover Train Station which serves NJ Transit’s Montclair-Boonton and Morris & Essex Lines and provides direct service to Montclair State University, Newark Broad Street, New York Penn Station, as well as transfer service to Newark International Airport, World Trade Center, and other lines on the NJ Transit system. At Hoboken Terminal, transfers are available to the Port Authority Trans-Hudson (PATH) trains and NY Waterway ferries. Further, the proposed development is located within 0.2 miles (4-minute walk) from bus stops that services NJ Transit bus routes, with the nearest stop located at West Blackwell Street and Warren Street. NJ Transit Bus Routes 875 and 880 provide service to County College of Morris, Morristown Station, Rockaway Townsquare Mall, and various points of interest throughout Morris County. The non-vehicular transportation modes available in the general vicinity of the subject site are summarized on **Table 1**.

**TABLE 1 – MULTI-MODAL TRANSPORTATION OPTIONS**

<b>Location/Intersection</b>	<b>Proximity to Site</b>	<b>Transit Routes</b>	<b>Major Destination(s)</b>
Intersection of West Blackwell Street and Warren Street	0.2 miles (4-minute walk)	NJ Transit Bus Route 880	Rockaway Townsquare Mall, Morris-Plains Station, Headquarters Plaza, Morristown Station
Intersection of Bassett Highway and West Blackwell Street	0.3 miles (7-minute walk)	NJ Transit Bus Route 875	Morristown Station, Morris-Plains Station, Victory Gardens, County College of Morris, Ledgewood Mall
NJ Transit Dover Train Station	0.4 miles (8-minute walk)	Montclair-Boonton and Morris & Essex NJ Transit Rail Lines	Montclair State University, Newark Broad Street, New York Penn Station

**Trip Generation**

Trip generation projections for the proposed mixed-use development were prepared utilizing ITE’s Trip Generation Manual, 12<sup>th</sup> Edition. Trip generation rates associated with Land Use 221 “Multifamily Housing (Mid-Rise)” were cited for the 256 residential units in Phase 1, the 144 residential units in Phase 2, and the 240 residential units in Phase 3 of the proposed development. Trip generation rates associated with Land Use 822 “Strip Retail Plaza (< 40k)” were cited for the 3,470 square feet of retail/commercial space in Phase 1, and the 8,442 square feet of retail/commercial space in Phase 3 of the proposed development. **Table 2** provides the weekday morning, weekday evening, and Saturday midday peak hour trip generation volumes associated with the proposed development. It is noted the published data for the Saturday midday peak hour is limited with respect to Land Use 221 “Multifamily Housing (Mid-Rise)” under the sub-category “Close to Rail Transit” as such the “Not Close to Rail Transit” subcategory was utilized for Saturday trip generation projections.

**TABLE 2 – PROPOSED TRIP GENERATION**

Land Use	Weekday Morning Peak Hour			Weekday Evening Peak Hour			Saturday Midday Peak Hour		
	Enter	Exit	Total	Enter	Exit	Total	Enter	Exit	Total
<b>Phase 1</b> 256 Unit Multifamily Housing (Mid-Rise) <i>ITE Land Use 221</i>	32	50	82	48	26	74	47	45	92
<b>Phase 1</b> 3,740 SF Strip Retail <i>ITE Land Use 822</i>	8	7	15	20	19	39	13	12	25
<b>Phase 2</b> 144 Unit Multifamily Housing (Mid-Rise) <i>ITE Land Use 221</i>	18	28	46	27	15	42	26	26	52
<b>Phase 3</b> 240 Unit Multifamily Housing (Mid-Rise) <i>ITE Land Use 221</i>	30	47	77	45	25	70	44	42	86
<b>Phase 3</b> 8,442 SF Strip Retail <i>ITE Land Use 822</i>	18	15	33	34	34	68	29	27	56
<b>Total</b>	<b>106</b>	<b>147</b>	<b>253</b>	<b>174</b>	<b>119</b>	<b>293</b>	<b>159</b>	<b>152</b>	<b>311</b>

The proposed development is expected to generate 311 new trips during the critical Saturday midday peak hour.

**Site Circulation/Parking Supply**

A review was conducted of the proposed mixed-use development using the Site Plan prepared by our office, dated December 8, 2025. In completing this review, particular attention was focused on the site access, circulation, and parking supply.

Access to the proposed development would be proposed via two (2) full-movement driveways along Bassett Highway and one (1) full-movement driveway along Warren Street. The Phase 1 building would be located on the northeasterly portion of the site, the Phase 2 building would be located on the northwesterly portion of the site, and the Phase 3 building would be located on the southwesterly portion of the site. Circulation between the three (3) buildings on site would be provided via 24-foot-wide two-way travel ways supported by a centralized roundabout. Vehicular circulation throughout the parking structures in each building would be facilitated via a minimum 23-foot-wide two (2)-way drive aisles.

Regarding the parking requirements for the proposed development, the Town of Dover 63-105 Bassett Highway Redevelopment Plan requires 1.65 parking spaces per multi-family unit and 1.0 parking space per 360 square feet of gross floor area (GFA) of commercial/retail space along Pequannock Street/North Warren Street. It should be noted that tandem parking spaces are permitted for multi-bedroom residential units but should be counted as one (1) parking space with regard to the parking requirement.

Regarding the parking requirement for Phase 1 of the proposed mixed-use development consisting of 256 residential units and 3,740 square feet of retail along Pequannock Street/North Warren Street, this equates to 433 required parking spaces, whereas 579 parking spaces, inclusive of 43 tandem parking spaces are proposed.

Regarding the parking requirement for Phase 2 of the proposed mixed-use development consisting of 144 residential units, this equates to 238 required parking spaces, whereas 193 parking spaces are proposed. The proposed mixed-use development will be constructed sequentially, so the parking requirements should be considered in totality by phase. For the combined Phases 1 and 2 of the proposed development this equates to 671 required parking spaces, whereas a total of 840 parking spaces are provided.

Regarding the parking requirement for Phase 3 of the proposed mixed-use development consisting of 342 residential units, 8,442 square feet of commercial/retail space, and 7,942 square feet of live/work space this equates to 396 required parking spaces, whereas 349 parking spaces are proposed. For the combined Phases 1, 2, and 3 of the proposed development this equates to 1,067 parking spaces required, whereas a total of 1,131 parking spaces are provided.

As per P.L. 2021, c.171 (C.40:55D-66.18 et al.), all projects involving multifamily dwellings with more than five (5) units must have 15% of the parking supply be pre-wired for electric vehicle charging stations (“make-ready”). Of the make-ready spaces, 5% must be ADA compliant. For Phase 1 of the proposed development requiring 433 parking spaces, this equates to 65 make-ready spaces with four (4) being ADA accessible. For Phase 2 of proposed development requiring 238 parking spaces, this equates to 23 make-ready spaces with two (2) being ADA accessible. For Phase 3 of proposed development requiring 396 parking spaces, this equates to 60 make-ready spaces with three (3) being ADA accessible. The electric vehicle requirements consider electric vehicle spaces as a minimum of two (2) parking spaces for the purpose of satisfying parking requirements, up to a 10% reduction of the total requirement. As such, the development plan would be required to provide 962 (1,067 - 105) parking spaces, whereas 1,113 are provided. The electric vehicle charging stations would be installed in accordance with the phasing of the project and the statewide model ordinance, subject to availability of electric vehicle supply equipment (EVSE).

Based on the Town of Dover 63-105 Bassett Highway Redevelopment Plan, the proposed parking supply of 1,113 spaces would be sufficient to support the expected parking demand of the proposed development and the cumulative parking requirement would be met in each phase of the proposed development.

## Conclusions

This report was prepared to examine the potential traffic impact of the proposed mixed-use development. The analysis findings, which have been based on industry-standard guidelines, indicate that the proposed development would not have a significant impact on the traffic operations of the adjacent roadway network. The mixed-use nature of the site, proximity of the site to the NJ Transit Dover train station and nearby bus stops, and walkable nature of the surrounding area would result in a reduced traffic generation as compared to a similar suburban development with separate land uses per lot, no interconnection between uses, and no transit access. The site driveways and on-site layout have been designed to provide for effective access to and from the subject property. Based on the Town of Dover 63-105 Bassett Highway Redevelopment Plan parking requirements and local characteristics of the site and surrounding area, the parking supply would be sufficient to support this project.

Please do not hesitate to contact our office if there are any questions.

Best regards,



John R. Corak, PE  
**Stonefield Engineering and Design, LLC**



Matthew J. Seckler PE, PP, PTOE  
**Stonefield Engineering and Design, LLC**



Digitally signed by Matthew Seckler  
DN: cn=Matthew Seckler,  
o=Stonefield Engineering and Design, LLC,  
ou=Stonefield Engineering and Design, LLC,  
email=matthew.seckler@stonefieldeng.com,  
c=US

# REDEVELOPMENT PLAN IN DOVER, NJ

63-105 BASSETT HIGHWAY, TOWNSHIP OF DOVER, MORRIS COUNTY, NEW JERSEY.



## ARCHITECTURAL DRAWING LIST

T-100	COVER SHEET
T-101	RENDERING EXHIBITS
A-100	PHASING SITE PLAN
A-101	PHASE 1 - BASEMENT FLOOR PLAN
A-101.1	PHASE 1 - GROUND FLOOR PLAN
A-101.2	PHASE 1 - 2ND FLOOR PLAN
A-101.3	PHASE 1 - 3RD FLOOR PLAN
A-101.4	PHASE 1 - 4TH THRU 6TH FLOOR PLAN
A-102	PHASE 2 - GROUND FLOOR PLAN
A-102.1	PHASE 2 - 2ND FLOOR PLAN
A-102.2	PHASE 2 - 3RD FLOOR PLAN
A-102.3	PHASE 2 - 4TH THRU 6TH FLOOR PLAN
A-103	PHASE 3 - GROUND FLOOR PLAN
A-103.1	PHASE 3 - 2ND FLOOR PLAN
A-103.2	PHASE 3 - 3RD FLOOR PLAN
A-103.3	PHASE 3 - 4TH THRU 6TH FLOOR PLAN
A-104	ROOF PLAN
A-105	TYPICAL UNIT TYPES
A-106	SCHEMATIC SECTION
A-200	ARCHITECTURAL ELEVATIONS
A-201	ARCHITECTURAL ELEVATIONS
A-202	ARCHITECTURAL ELEVATIONS
A-300	STANDARD DETAILS
A-310	STANDARD DETAILS

G	
Christiano Pereira R.A. Architect 10000 27 Park Ave NY 10014-0101 Tel: 212 693 1100 Fax: 212 693 1101	
REVISIONS:	DESCRIPTION
No.	DATE

## SCOPE OF WORK

PROPOSED REDEVELOPMENT PLAN FOR 63-105 BASSETT HIGHWAY. PROPOSED SUBDIVISION CONSISTING IN SIX STORY.

- PHASE 1  
PROPOSED MIXED USED BUILDING.
- 3 LEVELS OF PARKING INCLUDING BASEMENT LEVEL
  - 4 LEVELS OF APARTMENT UNITS AT UPPER FLOORS.
    - GROUND LEVEL (RETAIL SPACE, LOBBY & AMENITIES)
    - 2ND LEVEL (AMENITIES)
    - 3RD LEVEL (COURT YARD & RESIDENTIAL UNITS)
    - 4TH TO 6TH LEVELS (RESIDENTIAL UNITS)

- PHASE 2  
PROPOSED MULTIFAMILY RESIDENTIAL BUILDING.
- 2 LEVELS OF PARKING
  - 4 LEVELS OF APARTMENT UNITS AT UPPER FLOORS.
    - GROUND LEVEL (LOBBY & AMENITIES)
    - 2ND LEVEL (AMENITIES)
    - 3RD LEVEL (COURT YARD & RESIDENTIAL UNITS)
    - 4TH TO 6TH LEVELS (RESIDENTIAL UNITS)

- PHASE 3  
PROPOSED MIX USE BUILDING.
- 2 LEVELS OF PARKING
  - 4 LEVELS OF APARTMENT UNITS AT UPPER FLOORS.
    - 1ST LEVEL (LIVE WORK, COMMERCIAL / RETAIL SPACE & LOBBY)
    - 2ND LEVEL (LIVE WORK, COMMERCIAL / RETAIL SPACE & LOBBY)
    - 3RD LEVEL (COURT YARD & RESIDENTIAL UNITS)
    - 4TH TO 6TH LEVEL (RESIDENTIAL UNITS)

PHASE 4  
PROPOSED PUBLIC PARK MIN. 7,000 SF, ALL STREET AND STREETScape IMPROVEMENTS.

PHASE 5  
PROPOSED IMPROVEMENTS WITHIN THE 25FT ROCKAWAY BUFFER AREA.

PROPOSED  
MULTI RESIDENTIAL BUILDING

FOR: MERIDIA  
63-105 BASSETT HIGHWAY  
DOVER, NJ STRAFFORD COUNTY  
6 # 1201 #

PROJECT:

## APPLICANT / OWNER PROFESSIONALS

ARCHITECT  
CPA ARCHITECTURE  
6401 PARK AVENUE,  
SUITE 201  
WEST NEW YORK, NJ 07093

CHRISTIANO PEREIRA, R.A.  
NJ 21A102003200

CIVIL ENGINEER  
STONEFIELD ENGINEERING  
& DESIGN  
92 PARK AVENUE,  
RUTHERFORD, NJ 07070

JONATHAN R. ISTRANYI, PE  
PHONE # 201.340.4468  
JISTRANYI@STONEFIELDENG.COM

APPLICANT/OWNER  
MERIDIA DOVER 63, URBAN  
RENEWAL, LLC  
201 S WOOD AVENUE  
LINDEN, NJ 07036

ATTORNEY  
ALISON C. INGENITO  
CAPODAGLI PROPERTY  
COMPANY  
LINDEN, NEW JERSEY 07036  
ALISON@CAPODAGLI.COM

UNITS	4 RESIDENTIAL LEVELS								UNITS	PARKING LEVEL					
	PHASE 1		PHASE 2		PHASE 3		TOTAL			UNITS	PHASE 1	PHASE 2	PHASE 3	TOTAL	
	%	Units	%	Units	%	Units	%	Units							
Live/Work	0%		0%		5%	12	2%	12	On Grade	6.35%	20	10	45	75	
Flats	6%	16	19%	28	10%	24	11%	68	Structured - 2nd	38.75%	210	104	144	458	
One Bedroom	67%	172	44%	64	60%	144	59%	380	Structured - Ground	37.14%	182	104	153	439	
Two Bedroom	25%	64	36%	52	25%	60	27%	176	Structured - B1	17.77%	210	-	-	210	
Three Bedroom	2%	4	0%	-	0%	-	1%	4	Auto/Semi	0.00%	-	-	-	-	
<b>Total</b>	<b>100%</b>	<b>256</b>	<b>100%</b>	<b>144</b>	<b>100%</b>	<b>240</b>	<b>100%</b>	<b>640</b>	<b>Total</b>	<b>100.00%</b>	<b>622</b>	<b>218</b>	<b>342</b>	<b>1,182</b>	

THIS PLAN HAS BEEN APPROVED ON \_\_\_\_\_  
BY TOWN OF DOVER  
APPROVED BY:

Board Chairman \_\_\_\_\_ Date \_\_\_\_\_

Board Secretary \_\_\_\_\_ Date \_\_\_\_\_

Board Engineer \_\_\_\_\_ Date \_\_\_\_\_

DRAWING TITLE:  
-COVER SHEET

PROJECT No. 24-034A  
DRAWN BY: RVR

DATE: 12/05/2025  
SCALE: AS SHOWN

T-100



REV. NO.	DATE	DESCRIPTION

PROPOSED  
MULTI RESIDENTIAL BUILDING  
FOR: MERIDIA  
63-102 BASSETT HIGHWAY  
DOVER, NJ STRAFFORD COUNTY  
6 #, 120' #

**Capodagli**  
Property Company  
"Building on technology since 1970"

PROJECT:  
DRAWING TITLE:  
-PHASING SITE PLAN

PROJECT No. 24-034A	DATE 12/05/2025
DRAWN BY: IV/ER	SCALE: AS SHOWN

## DEVELOPMENT 2

### PHASE 2 & PART OF PHASE 4 & 5

- RES. UNIT: MAX. 144 UNITS - PROPOSED 144 UNITS
- AMENITIES: MIN. 3,500 SF - PROPOSED 13,918 SF
- RES. COURTYARD: MIN. 9,500 SF - PROPOSED 7,809 SF
- ALONGSIDE REMAINING PORTION OF THE 25 FT ROCKAWAY RIVER BUFFER AREA (PART OF PHASE 5) & THE STREETS (PART OF PHASE 4)

### PHASE 2

SHEETS 102 THRU 102.2

## DEVELOPMENT 1

### PHASE 1 & PART OF PHASE 4 & 5

- RES. UNITS: MAX. 256 RES. UNITS (INCL. 17 AFF.) - PROPOSED 256 UNITS (INCL. 17 AFF.)
- AMENITIES: MIN. 11,000 SF - PROPOSED 20,388 SF
- COMMERCIAL / RETAIL: MIN. 3,500 SF - PROPOSED 3,740 SF
- FOR RES. COURTYARD : MIN. 14,000 SF - PROPOSED 15,549 SF
- ALONGSIDE A PORTION OF THE 25 FT ROCKAWAY RIVER BUFFER AREA (PART OF PHASE 5) & THE POCKET PARK, STREETScape & STREETS (PART OF PHASE 4)

### PHASE 1

SHEETS 101 THRU 101.4


## DEVELOPMENT 3

### PHASE 3 & PART OF PHASE 4




- RES. UNITS: MAX. 240 UNITS - PROPOSED 240 UNITS
- AMENITIES: MIN. 0 SF - PROPOSED 0SF (ALL AMENITIES ARE INCLUDED IN PHASE 1 & 2)
- COMMERCIAL / RETAIL: MIN. 8,200 SF - PROPOSED 8,442 SF
- LIVE / WORK SPACE: MIN. 7,500 SF - PROPOSED 11,928 SF
- RES. COURTYARD: MIN. 12,000 SF - PROPOSED 13,215 SF
- ALONGSIDE REMAINING PORTION OF THE STREETS (PART OF PHASE 4)

### PHASE 3

SHEETS 103 THRU 103.2

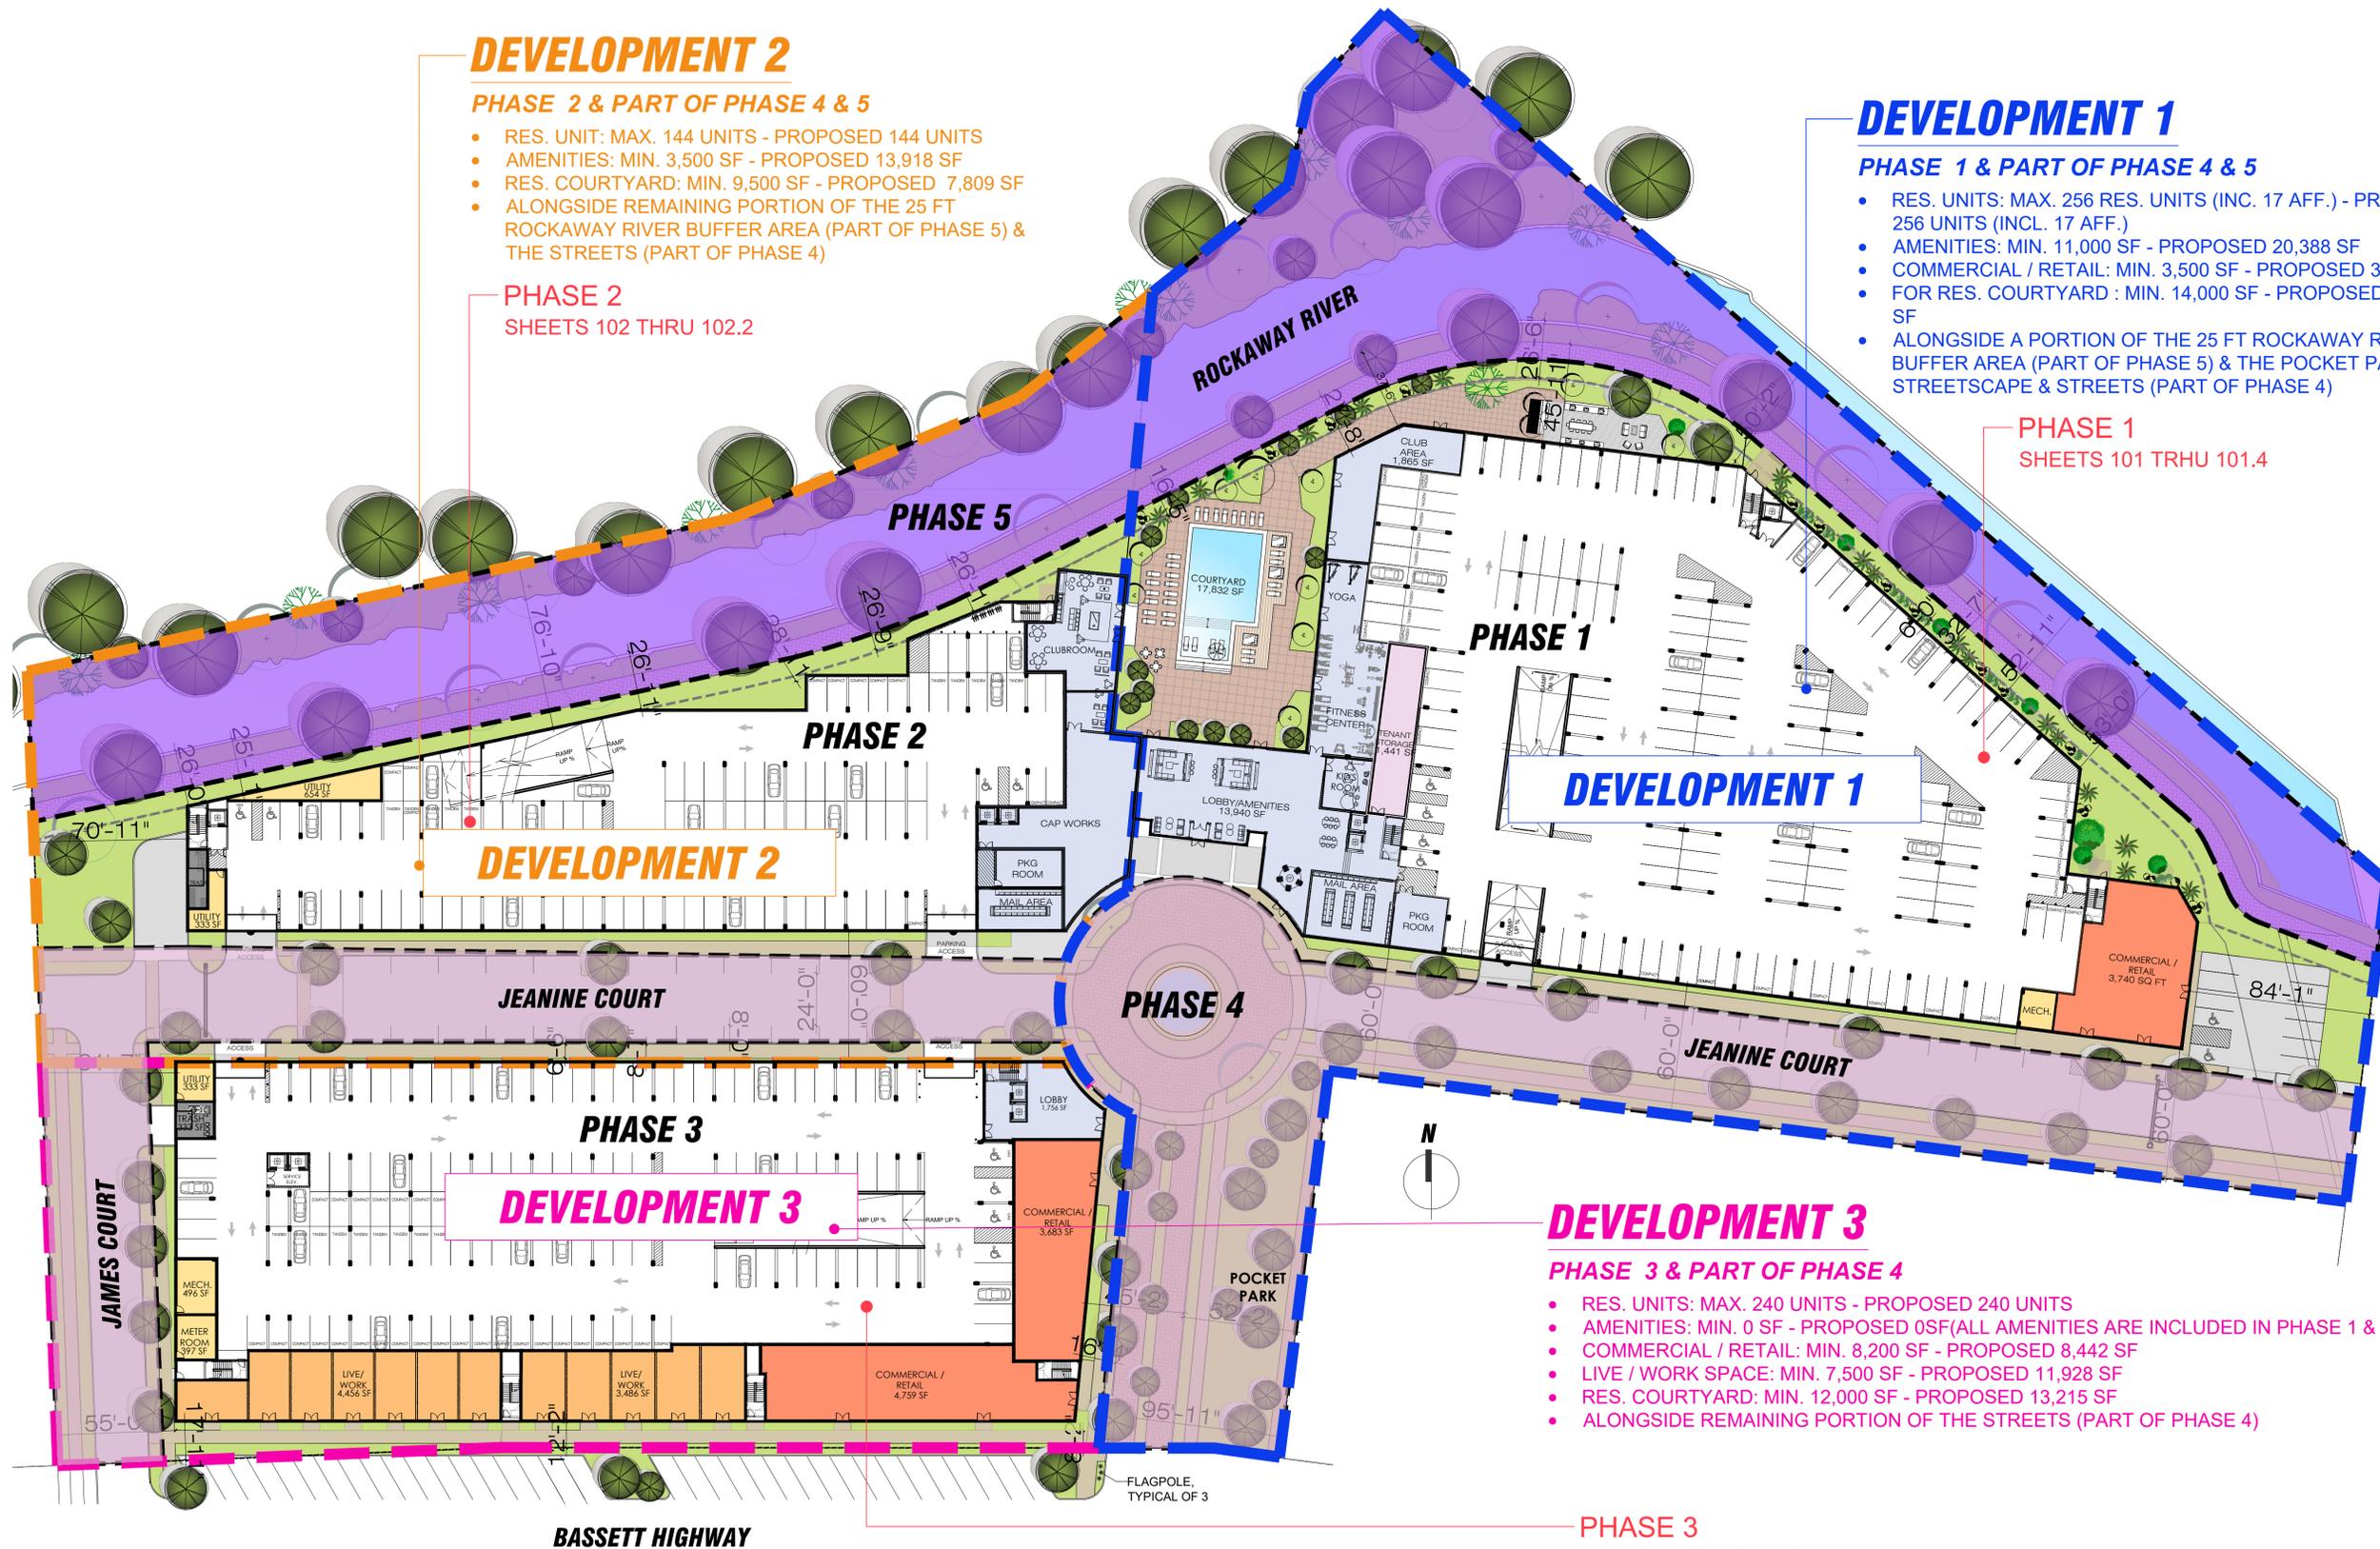

- FLATS
- 1 BEDROOM
- 2 BEDROOM
- 3 BEDROOM
- LIVE/WORK
- COMMERCIAL/RETAIL
- TENNANT STORAGE
- LOBBY / AMENITIES
- MECH.

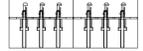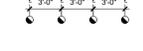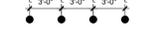
LEGEND	
	EV DETAIL PEDESTAL MOUNT
	BICYCLE STORAGE RACK DETAIL
	TRAFFIC BOLLARDS DETAIL BOLLARD FLANGED / SURFACE MOUNTED
	TRAFFIC BOLLARDS DETAIL FOUNDATION BOLLARD

REFER TO A-300's FOR SPECIFICATIONS

LEGEND	
	CONVEX MIRROR DETAIL
	CAUTION PEDESTRIAN CROSSING SIGN DETAIL
	NO TURN CAUTION SIGN DETAIL
	CLEARANCE BAR DETAIL

REFER TO A-300's FOR SPECIFICATIONS

NOTE:  
PROPOSED LOCATION OF EV CHARGING STATIONS MUST BE COORDINATED AND FINALIZED W/ CIVIL DRAWINGS AS WELL AS LOCAL FIRE DEPARTMENT

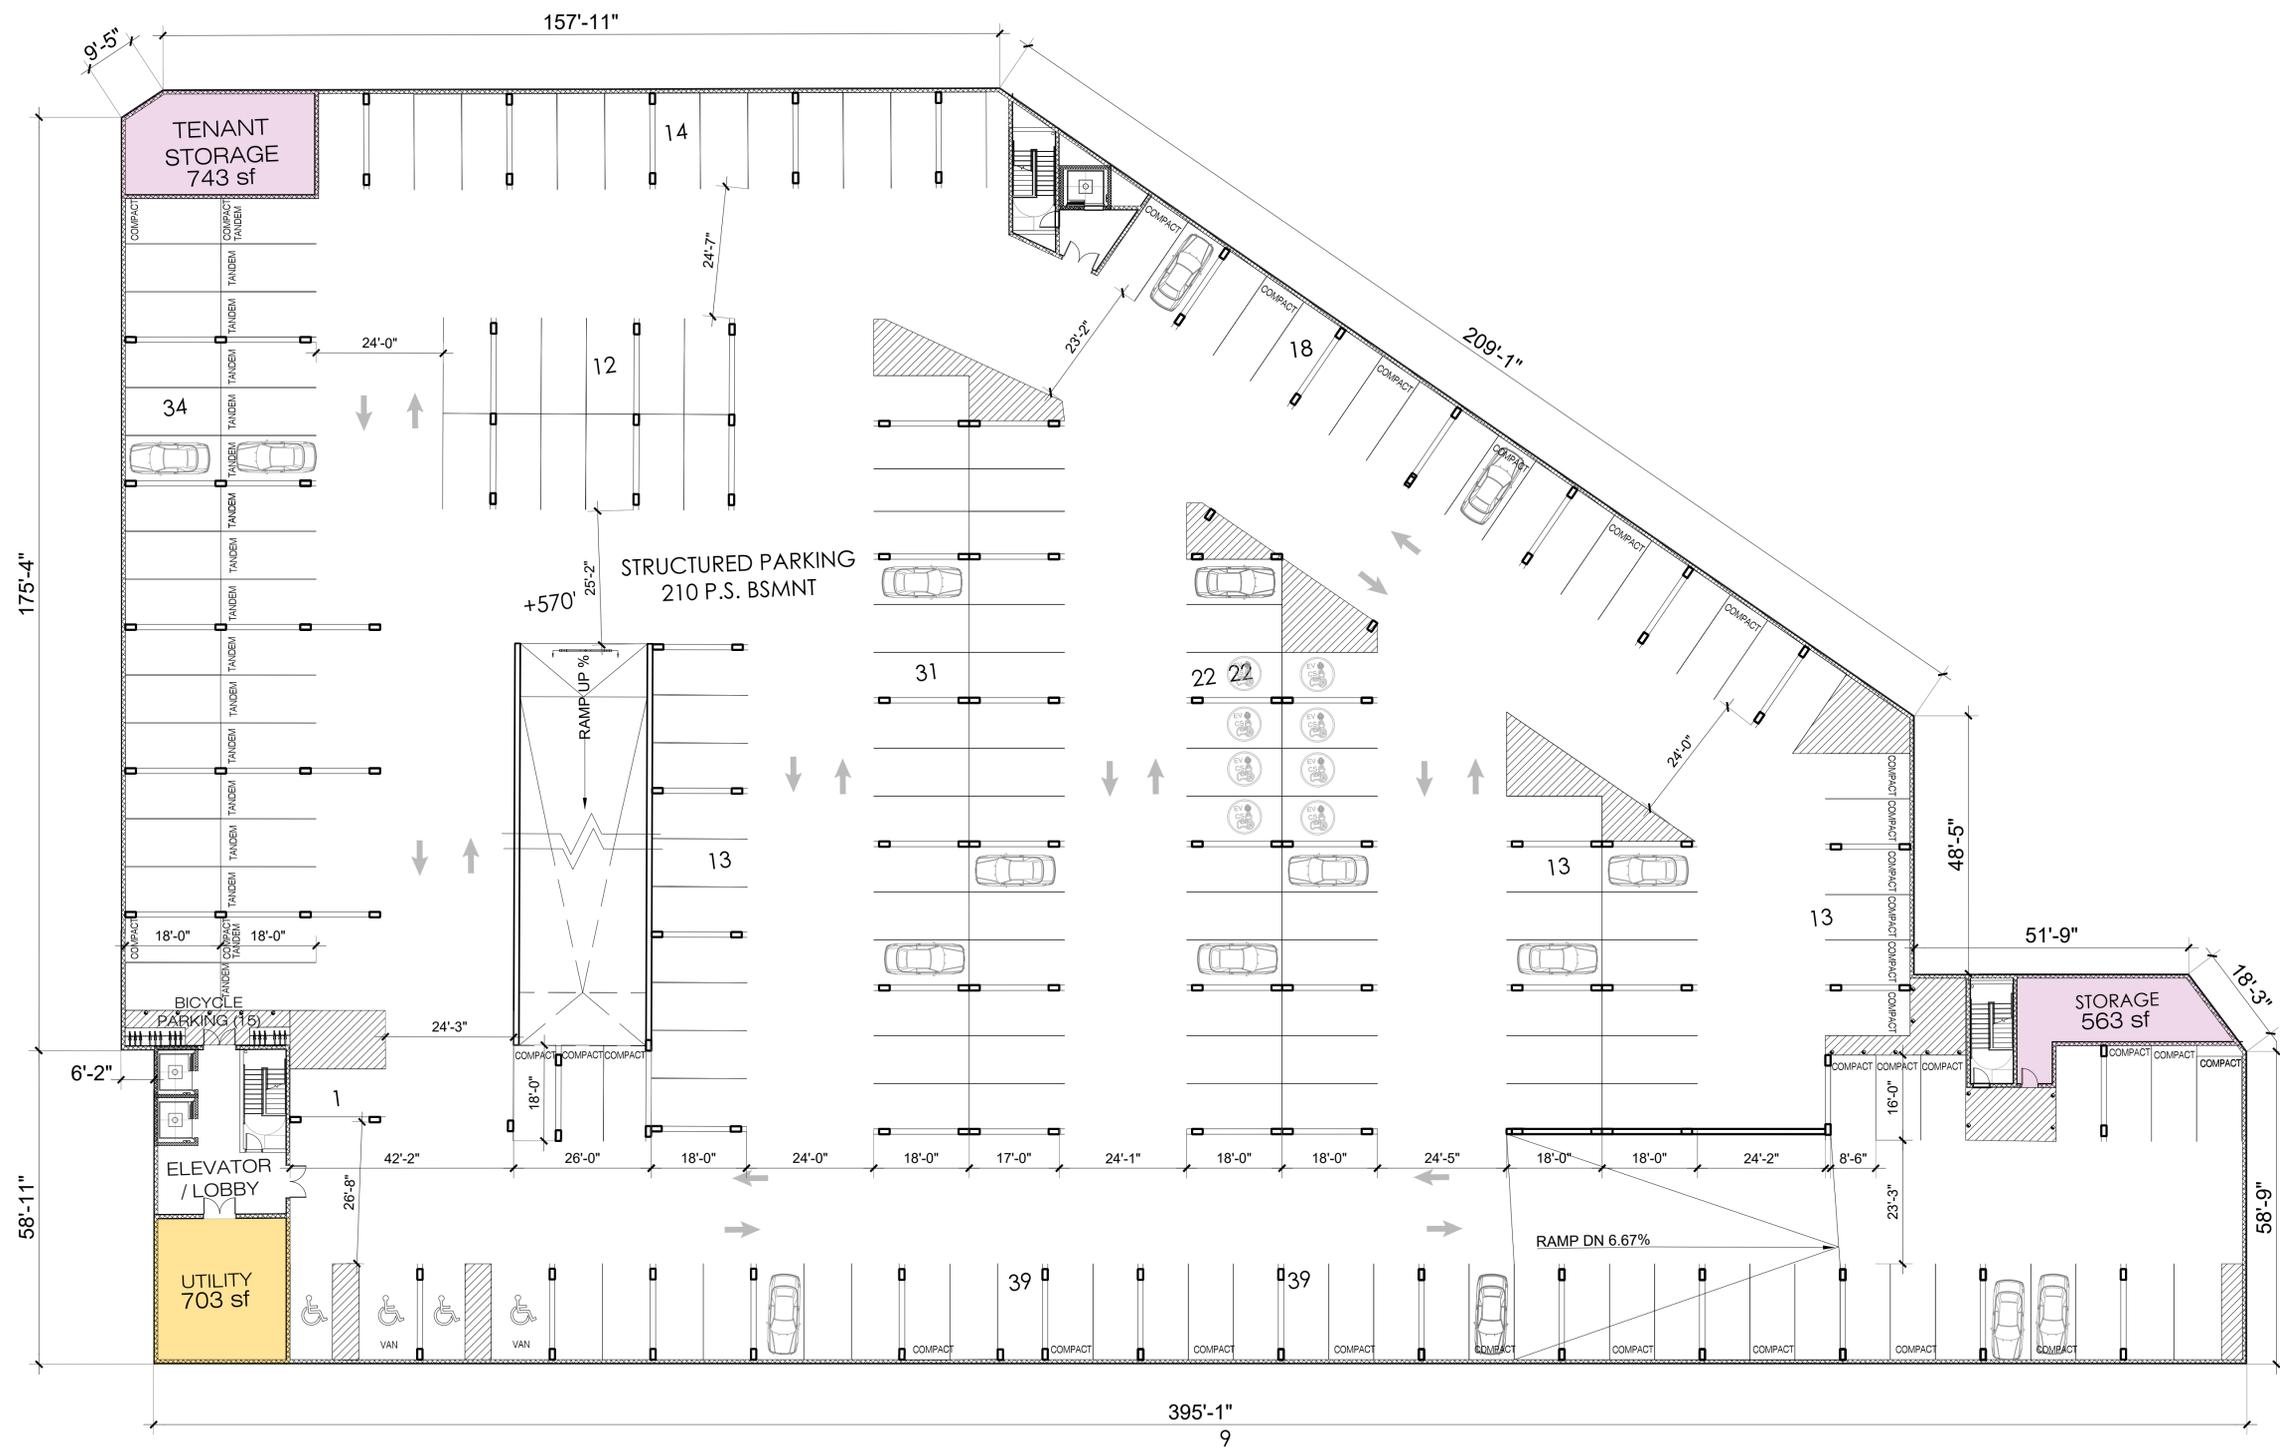

1 PHASE 1 - BASEMENT LEVEL  
SCALE 1/16" = 1'-0"



**CPA**  
ARCHITECTURE

6401 PARK AVENUE  
Suite 201  
West New York,  
New Jersey, 07093  
Tel: 201 868 0701  
Fax: 201 868 0708  
www.cpaarchitecture.com

REV. NO.	DATE	DESCRIPTION

PROPOSED  
MULTI RESIDENTIAL BUILDING  
FOR: MERIDIA  
63-102 BASSETT HIGHWAY  
DOVER, NJ STRAFFORD COUNTY  
6 # 1201 #

**Capodagli**  
Property Company  
*Building on technology since 1970*

DRAWING TITLE:  
- FLOOR PLANS

PROJECT No. 24-034A	DATE 12/05/2025
DRAWN BY: IV ER	SCALE: AS SHOWN

A-101

- FLATS
- 2 BEDROOM
- LIVE/WORK
- TENNANT STORAGE
- 1 BEDROOM
- 3 BEDROOM
- COMMERCIAL/RETAIL
- LOBBY / AMENITIES
- MECH.


LEGEND	
	EV DETAIL PEDESTAL MOUNT
	BICYCLE STORAGE RACK DETAIL
	TRAFFIC BOLLARDS DETAIL BOLLARD FLANGED / SURFACE MOUNTED
	TRAFFIC BOLLARDS DETAIL FOUNDATION BOLLARD

LEGEND	
	CONVEX MIRROR DETAIL
	CAUTION PEDESTRIAN CROSSING SIGN DETAIL
	NO TURN CAUTION SIGN DETAIL
	CLEARANCE BAR DETAIL

REFER TO A-300's FOR SPECIFICATIONS

REFER TO A-300's FOR SPECIFICATIONS

NOTE:  
PROPOSED LOCATION OF EV CHARGING STATIONS MUST BE COORDINATED AND FINALIZED W/ CIVIL DRAWINGS AS WELL AS LOCAL FIRE DEPARTMENT

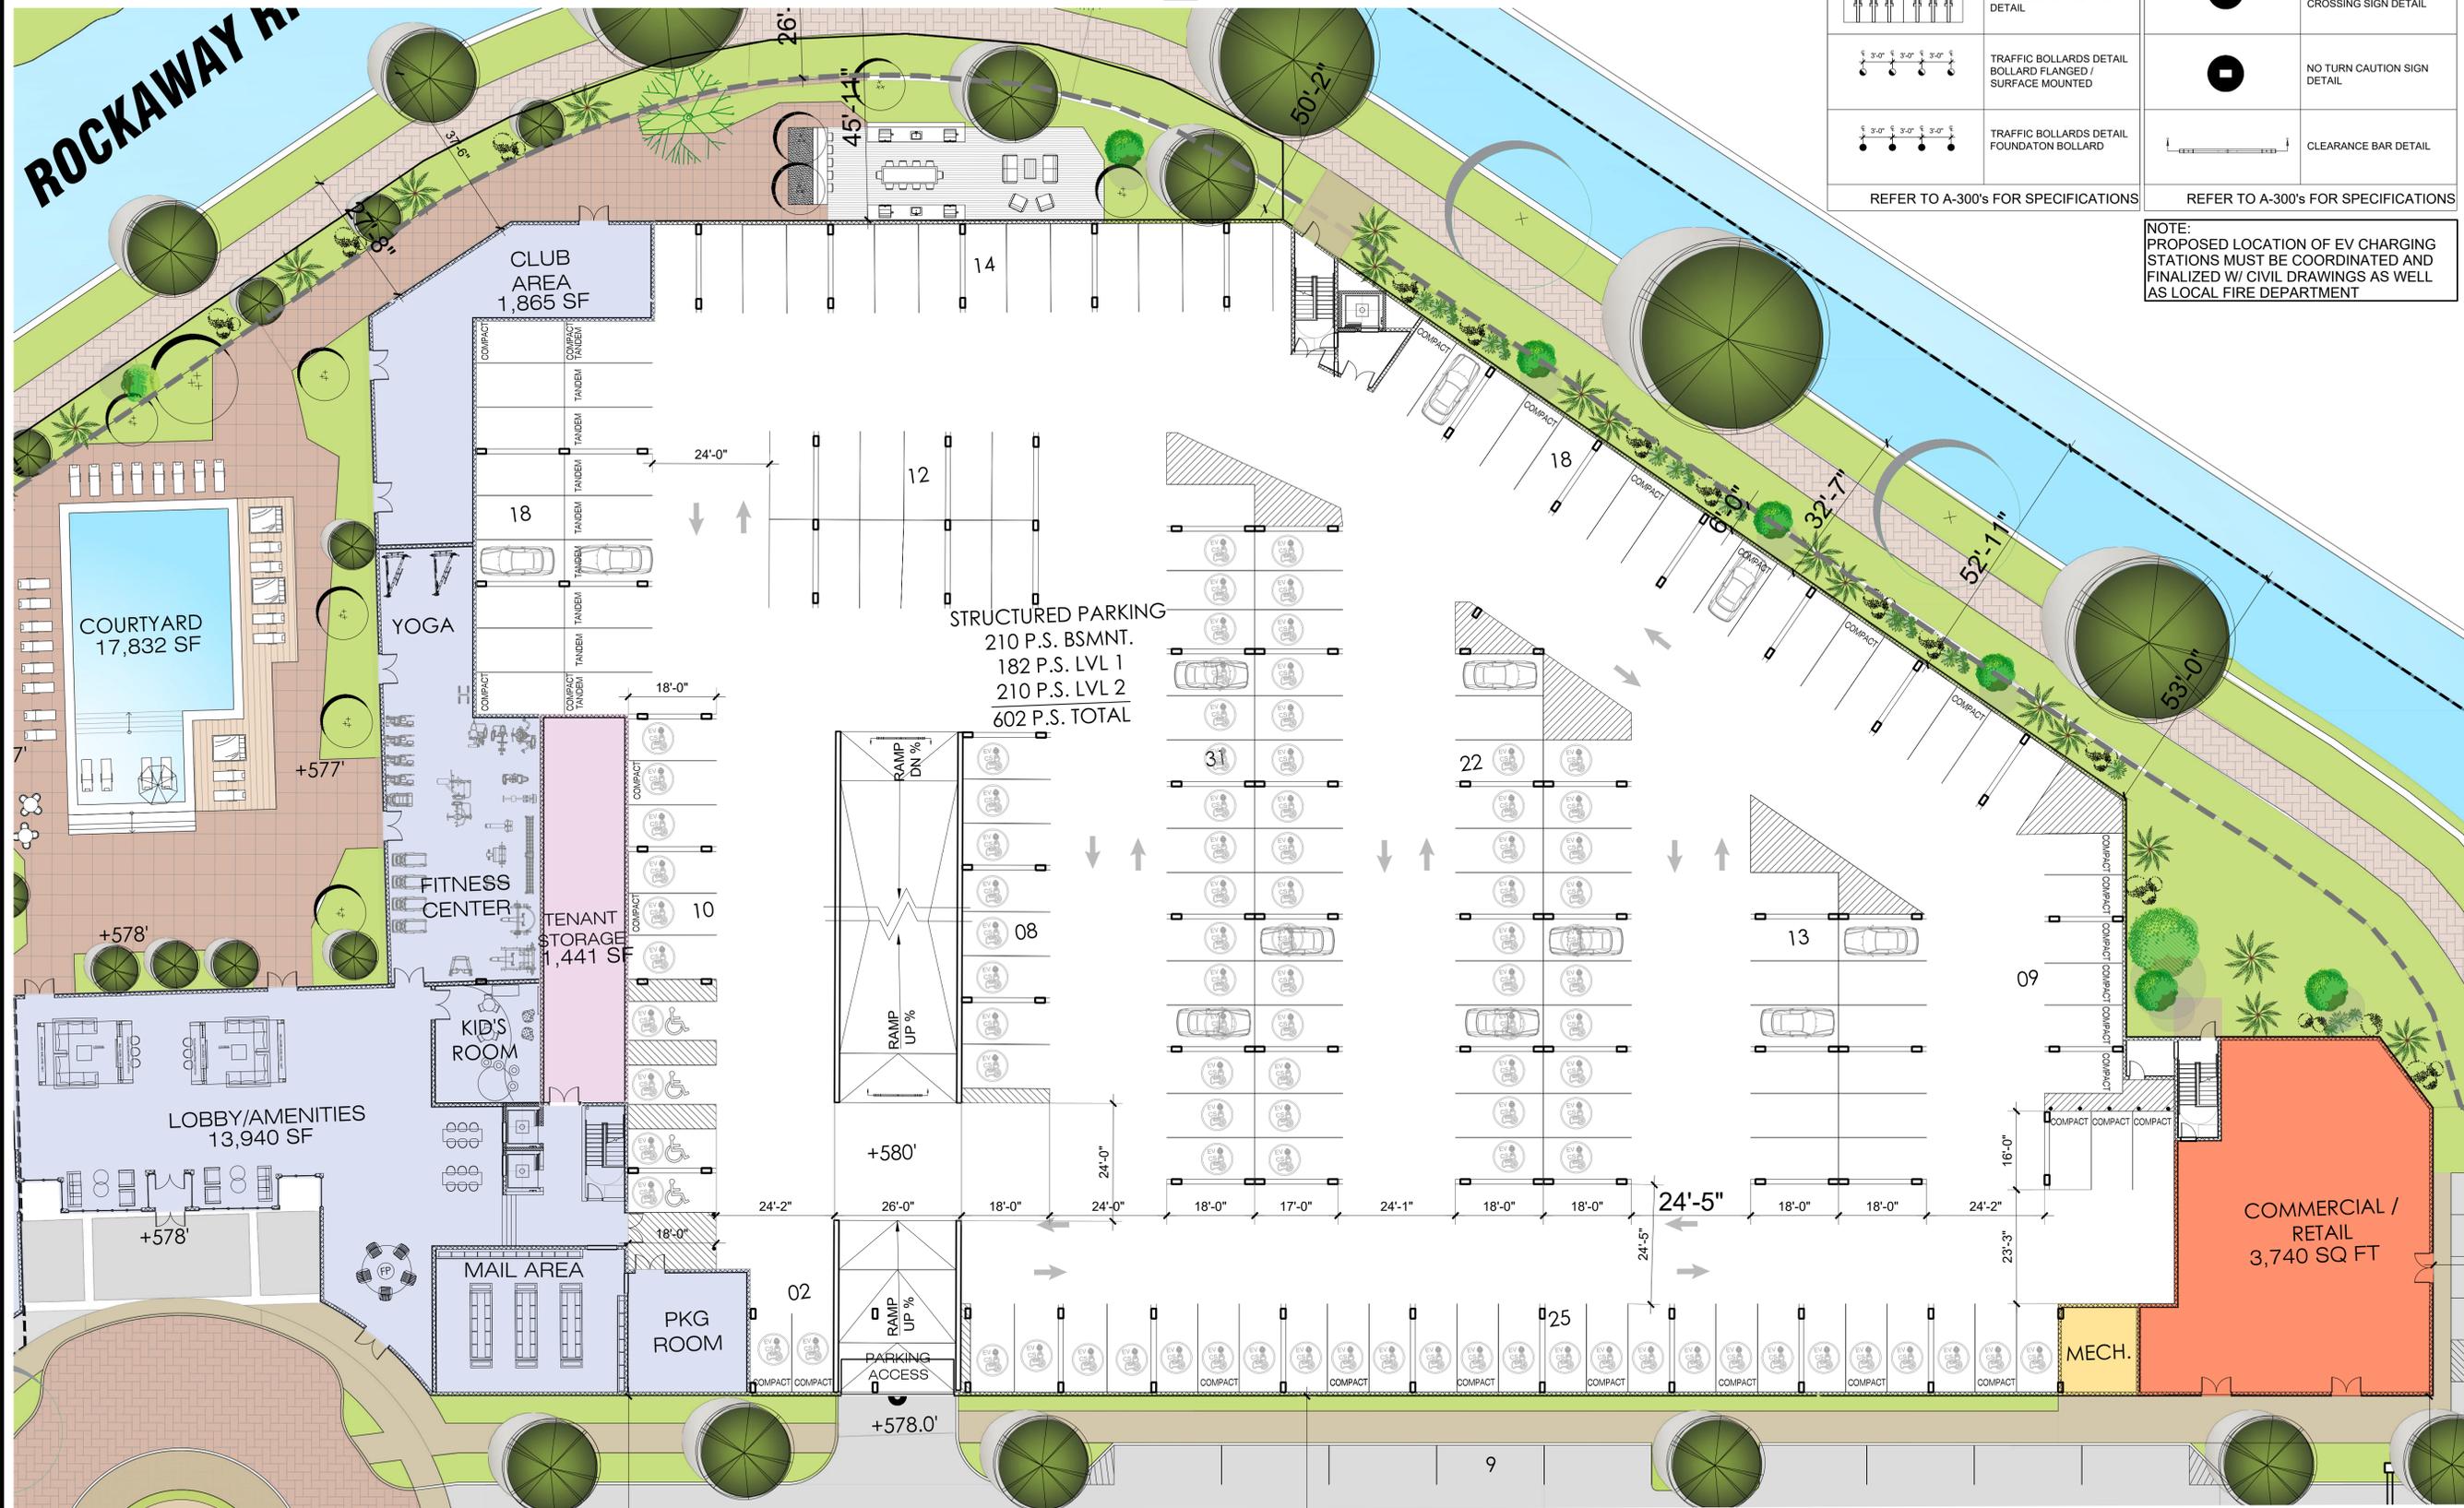

2 PHASE 1 - GROUND LEVEL  
SCALE 1/16"=1'-0"



**CPA**  
ARCHITECTURE

6401 PARK AVENUE  
Suite 201  
West New York,  
New Jersey, 07093  
Tel: 201 868 0701  
Fax: 201 868 0708  
www.cpaarchitecture.com

REV.	DATE	DESCRIPTION

PROPOSED  
MULTI RESIDENTIAL BUILDING

FOR: MERIDIA  
63-105 BASSETT HIGHWAY  
DOVER, NJ STRAFFORD COUNTY  
6 # 120' #

**Capodagli**  
Property Company  
*Building on technology since 1970*

DRAWING TITLE:  
-FLOOR PLANS


PROJECT No. 24-034A  
DATE 12/05/2025  
DRAWN BY: IV/ER  
SCALE: AS SHOWN

A-101.1

- FLATS
- 2 BEDROOM
- LIVE/WORK
- TENNANT STORAGE
- 1 BEDROOM
- 3 BEDROOM
- COMMERCIAL/RETAIL
- LOBBY / AMENITIES
- MECH.

LEGEND	LEGEND
EV DETAIL PEDESTAL MOUNT	CONVEX MIRROR DETAIL
BICYCLE STORAGE RACK DETAIL	CAUTION PEDESTRIAN CROSSING SIGN DETAIL
TRAFFIC BOLLARDS DETAIL BOLLARD FLANGED / SURFACE MOUNTED	NO TURN CAUTION SIGN DETAIL
TRAFFIC BOLLARDS DETAIL FOUNDATION BOLLARD	CLEARANCE BAR DETAIL
REFER TO A-300's FOR SPECIFICATIONS	REFER TO A-300's FOR SPECIFICATIONS

**NOTE:**  
PROPOSED LOCATION OF EV CHARGING STATIONS MUST BE COORDINATED AND FINALIZED W/ CIVIL DRAWINGS AS WELL AS LOCAL FIRE DEPARTMENT

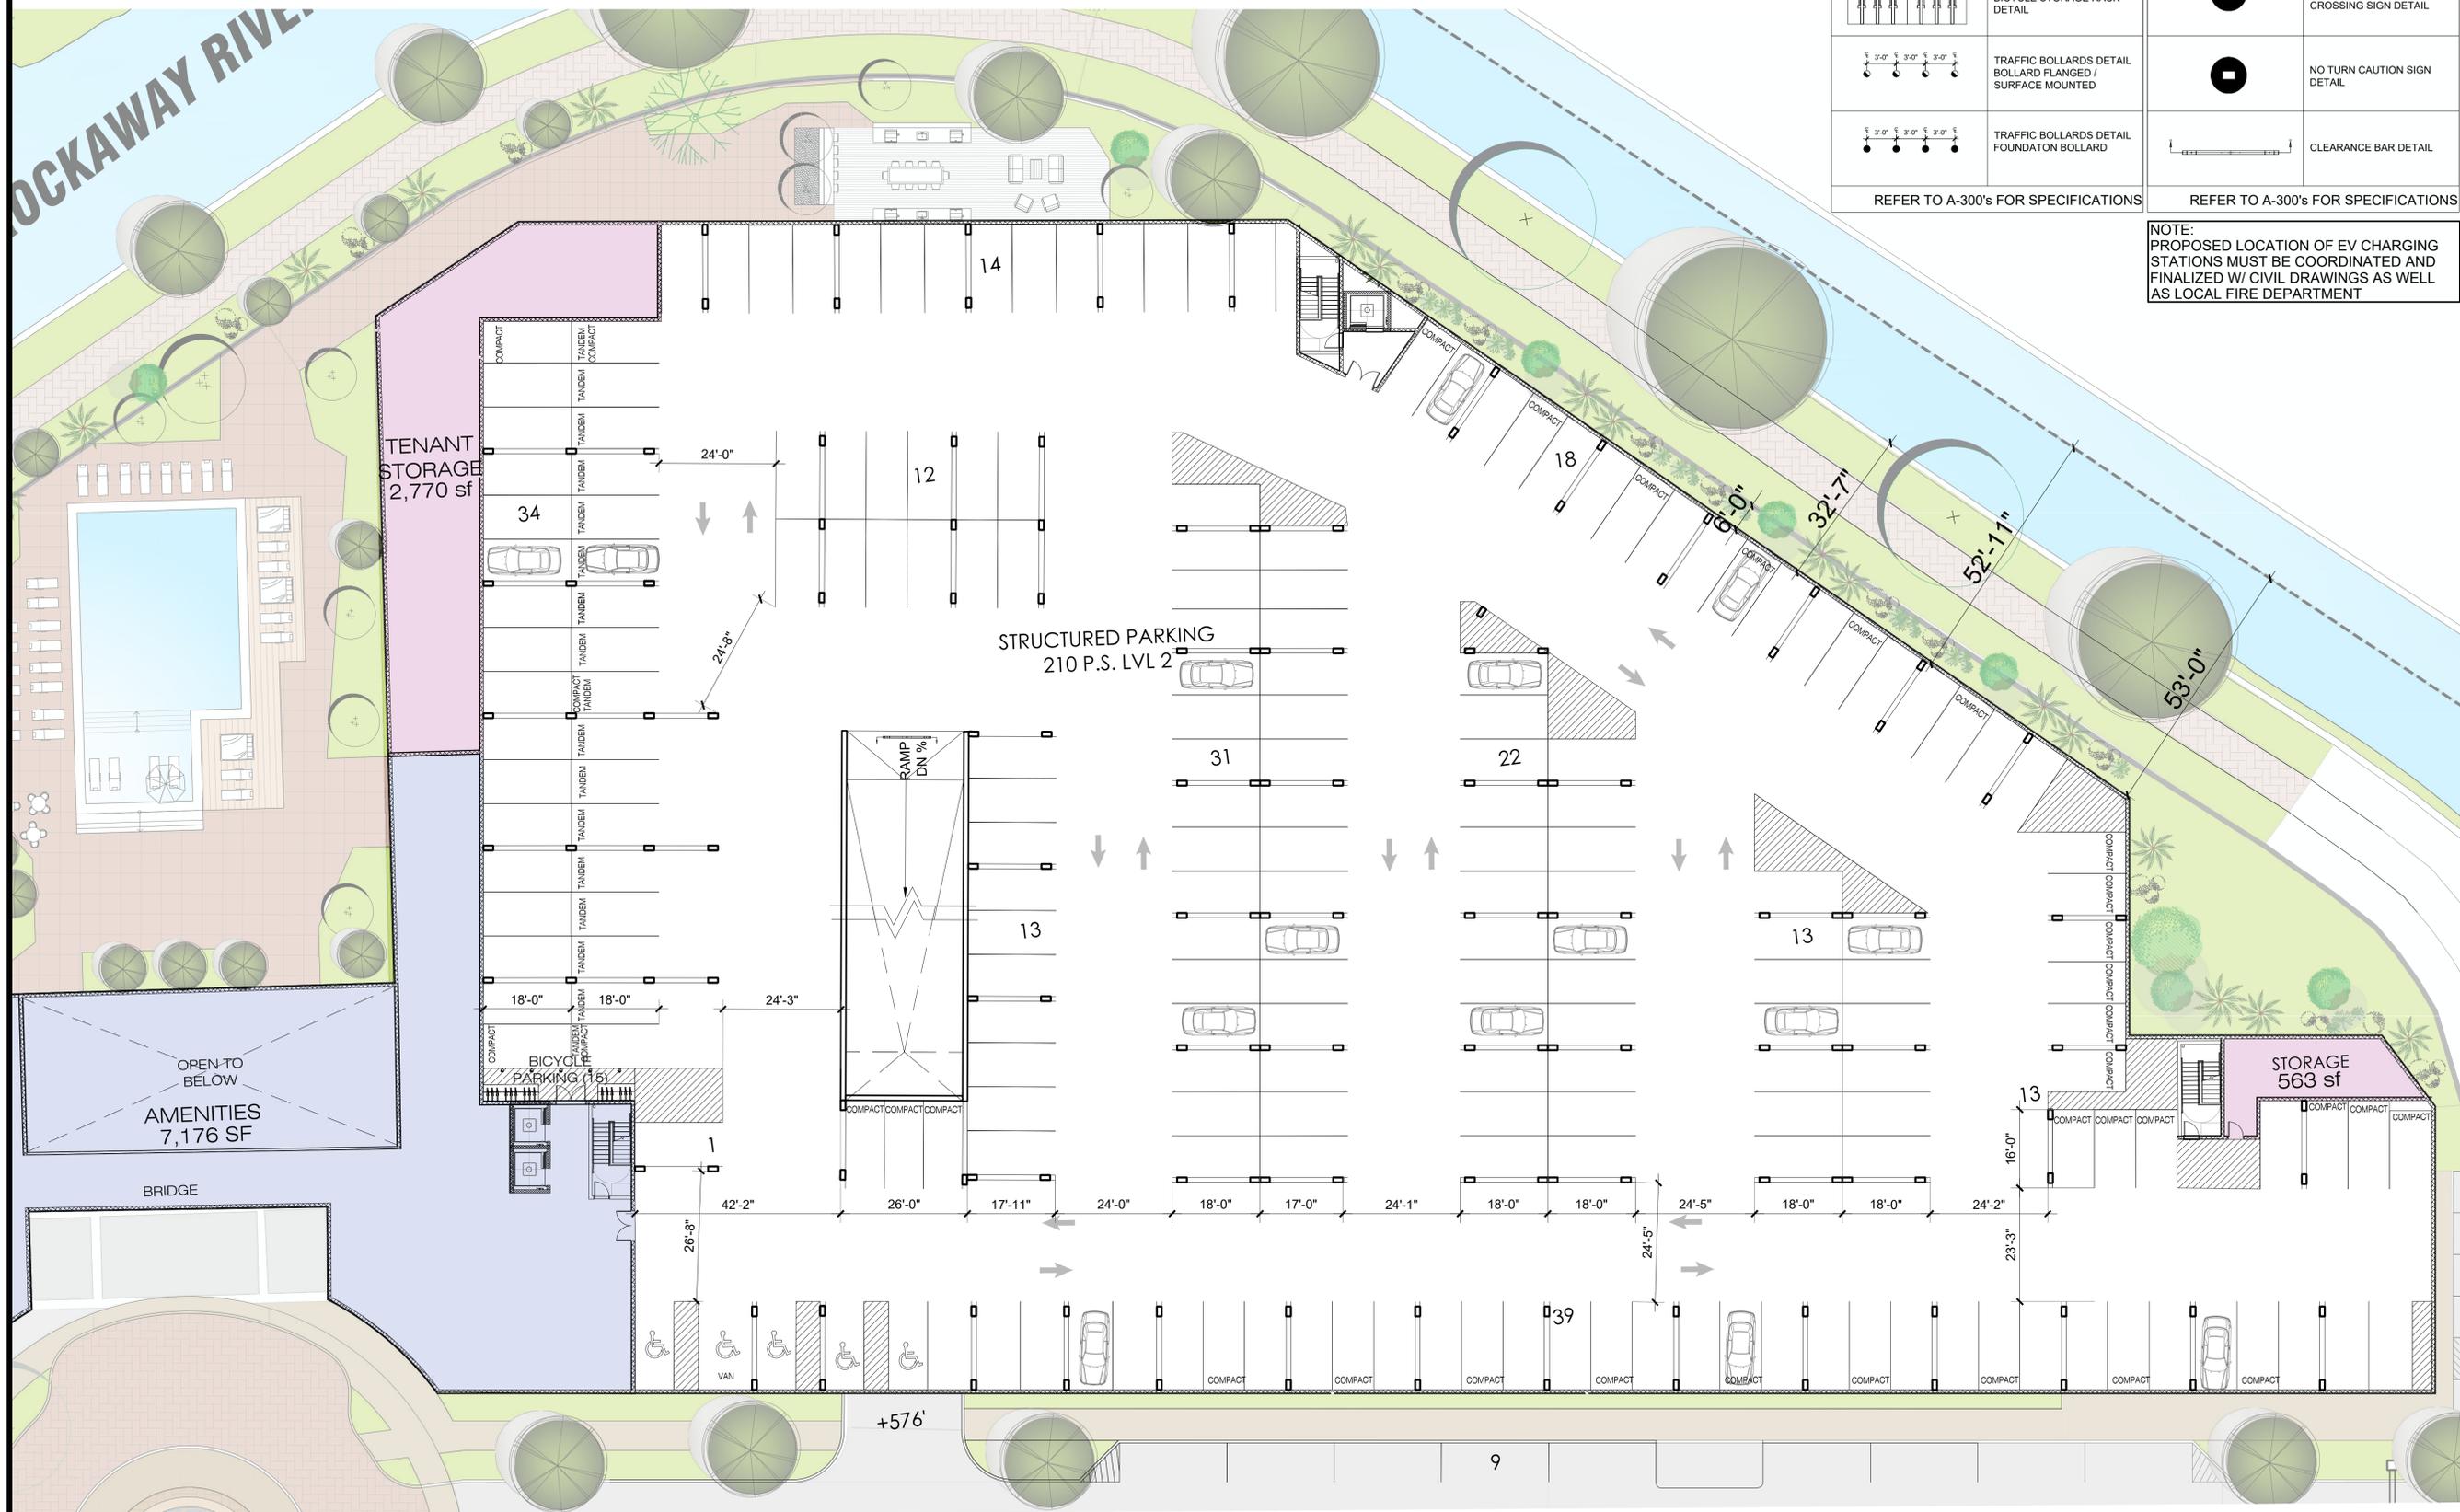

3 PHASE 1 - SECOND LEVEL  
SCALE 1/16"=1'-0"



**CPA ARCHITECTURE**  
6401 PARK AVENUE  
Suite 201  
West New York,  
New Jersey, 07093  
Tel: 201 868 0701  
Fax: 201 868 0708  
www.cpaarchitecture.com

REV. NO.	DATE	DESCRIPTION

**PROPOSED RESIDENTIAL BUILDING**  
MULTI RESIDENTIAL BUILDING  
FOR: MERIDIA  
63-105 BASSETT HIGHWAY  
DOVER, NJ STRAFFORD COUNTY  
6 # 1201 #

**Capodagli Property Company**  
Building on technology since 1970

PROJECT No. 24-034A DATE: 12/05/2025  
DRAWN BY: IV/ER SCALE: AS SHOWN

A-101.2

ROCKAWAY RIVER

- FLATS
- 1 BEDROOM
- 2 BEDROOM
- 3 BEDROOM

**CPA**  
ARCHITECTURE

6401 PARK AVENUE  
Suite 201  
West New York,  
New Jersey, 07093  
Tel: 201 868 0701  
Fax: 201 868 0708  
www.cpaarchitecture.com

Christiano Pereira P.A.  
Architect  
1000  
CT Ave 07093  
New Jersey

REV. NO.	DATE	DESCRIPTION

PROPOSED  
MULTI RESIDENTIAL BUILDING

FOR MERIDIA  
63-105 BASSETT HIGHWAY  
DOVER, NJ STRAFFORD COUNTY  
6 # 1201 #

**Capodagli**  
Property Company  
*"Building on technology since 1970"*

PROJECT: PROPOSED MULTI RESIDENTIAL BUILDING

DRAWING TITLE: -FLOOR PLANS

PROJECT No. 24-034A	DATE 12/05/2025
DRAWN BY: IV/ER	SCALE: AS SHOWN

A-101.3



4 PHASE 1 - THIRD LEVEL  
SCALE 1/16"=1'-0"



ROCKAWAY RIVER

- FLATS
- 1 BEDROOM
- 2 BEDROOM
- 3 BEDROOM

**CPA**  
ARCHITECTURE

6401 PARK AVENUE  
Suite 201  
West New York,  
New Jersey, 07093  
Tel: 201 868 0701  
Fax: 201 868 0708  
www.cpaarchitecture.com

Christiano Pereira P.A.  
Architect  
1000  
27 Park Drive  
New York, NY 10003  
Tel: 212 693 1234

REV. NO.	DATE	DESCRIPTION

PROPOSED  
MULTI RESIDENTIAL BUILDING  
FOR MERIDIA  
63-105 BASSETT HIGHWAY  
DOVER, NJ STRAFFORD COUNTY  
6# 1201 #

**Capodagli**  
Property Company  
*"Building on technology since 1970"*

DRAWING TITLE:  
- FLOOR PLANS

PROJECT No. 24-034A	DATE 12/05/2025
DRAWN BY: IV/ER	SCALE: AS SHOWN

**A-101.4**



4 PHASE 1 - TYPICAL FLOOR PLAN 4TH - 6TH LEVEL  
SCALE 1/16"=1'-0"



- FLATS
- 1 BEDROOM
- 2 BEDROOM
- 3 BEDROOM
- LIVE/WORK
- COMMERCIAL/RETAIL
- TENNANT STORAGE
- LOBBY / AMENITIES
- MECH.

LEGEND	LEGEND
EV DETAIL PEDESTAL MOUNT	CONVEX MIRROR DETAIL
BICYCLE STORAGE RACK DETAIL	CAUTION PEDESTRIAN CROSSING SIGN DETAIL
TRAFFIC BOLLARDS DETAIL BOLLARD FLANGED / SURFACE MOUNTED	NO TURN CAUTION SIGN DETAIL
TRAFFIC BOLLARDS DETAIL FOUNDATION BOLLARD	CLEARANCE BAR DETAIL
REFER TO A-300's FOR SPECIFICATIONS	REFER TO A-300's FOR SPECIFICATIONS

NOTE:  
PROPOSED LOCATION OF EV CHARGING STATIONS MUST BE COORDINATED AND FINALIZED W/ CIVIL DRAWINGS AS WELL AS LOCAL FIRE DEPARTMENT

CPA

ARCHITECTURE

6401 PARK AVENUE  
Suite 201  
West New York,  
New Jersey, 07093  
Tel: 201 868 0701  
Fax: 201 868 0708  
www.cpaarchitecture.com

REV.	DATE	DESCRIPTION

PROPOSED  
MULTI RESIDENTIAL BUILDING

FOR: MERIDIA  
63-102 BASSETT HIGHWAY  
DOVER, NJ STRAFFORD COUNTY  
6 # 1201 #

Capodagli


Property Company

"Building on technology since 1970"

DRAWING TITLE:  
- FLOOR PLANS

PROJECT No. 24-034A	DATE 12/05/2025
DRAWN BY: IV ER	SCALE: AS SHOWN

A-102

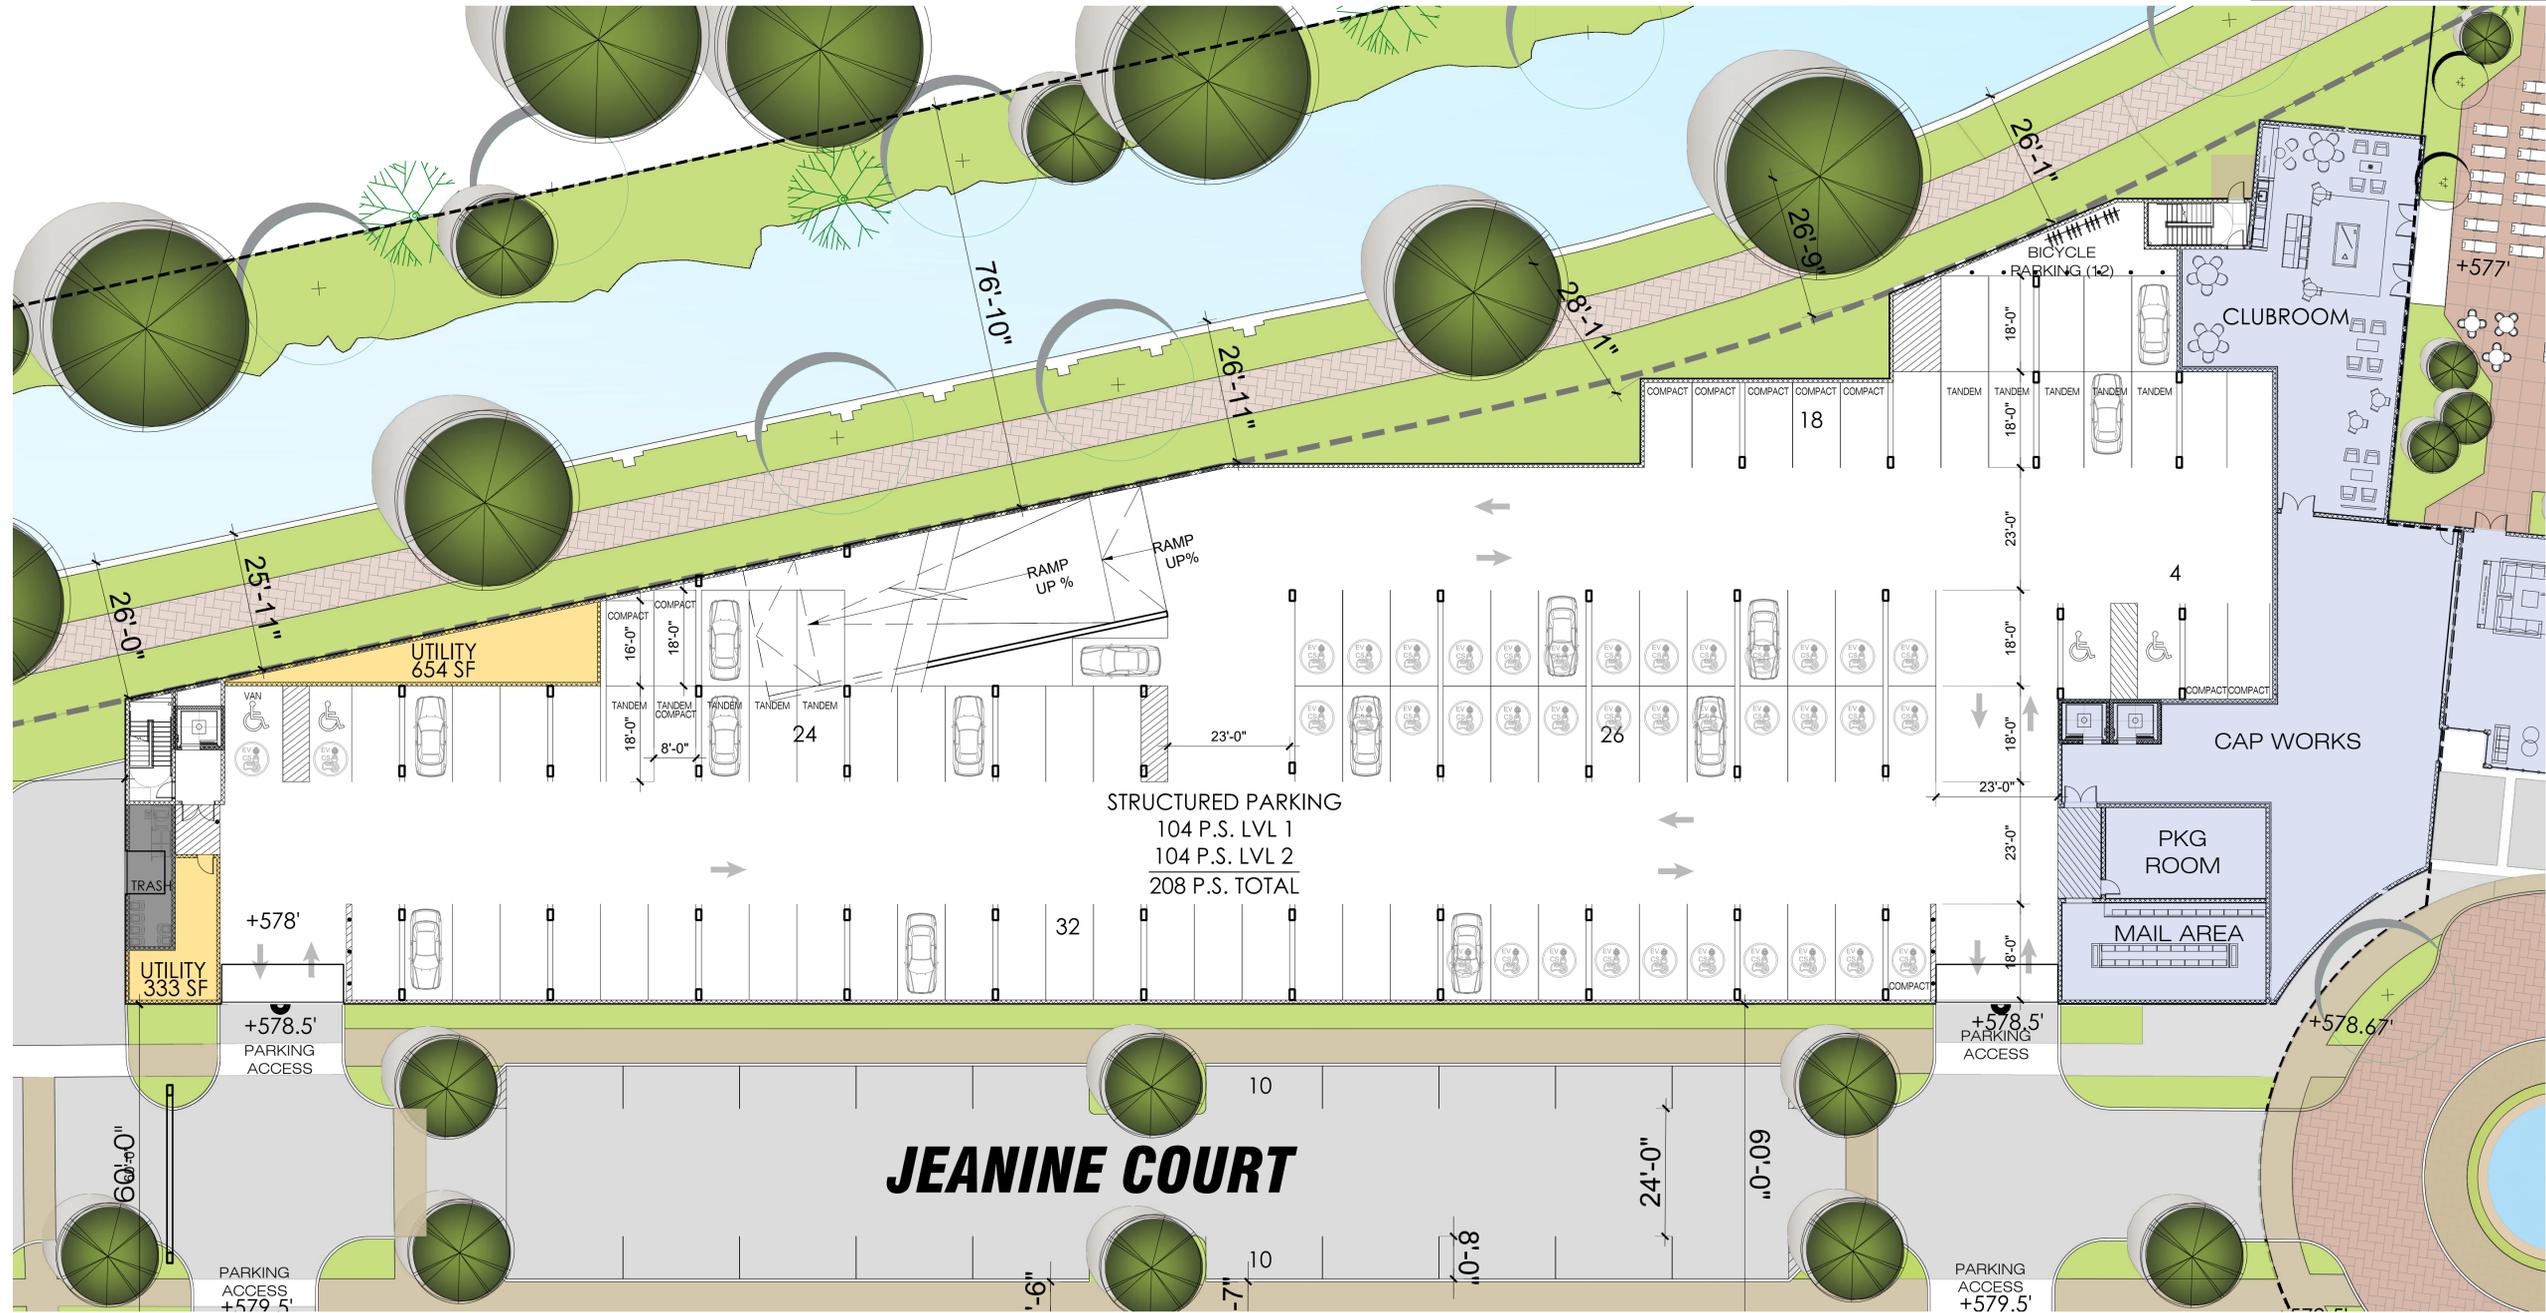

6 PHASE 2 - GROUND LEVEL  
SCALE 1/16"=1'-0"



- FLATS
- 1 BEDROOM
- 2 BEDROOM
- 3 BEDROOM
- LIVE/WORK
- COMMERCIAL/RETAIL
- TENNANT STORAGE
- LOBBY / AMENITIES

LEGEND	LEGEND
EV DETAIL PEDESTAL MOUNT	CONVEX MIRROR DETAIL
BICYCLE STORAGE RACK DETAIL	CAUTION PEDESTRIAN CROSSING SIGN DETAIL
TRAFFIC BOLLARDS DETAIL BOLLARD FLANGED / SURFACE MOUNTED	NO TURN CAUTION SIGN DETAIL
TRAFFIC BOLLARDS DETAIL FOUNDATION BOLLARD	CLEARANCE BAR DETAIL
REFER TO A-300's FOR SPECIFICATIONS	REFER TO A-300's FOR SPECIFICATIONS

**NOTE:**  
 PROPOSED LOCATION OF EV CHARGING STATIONS MUST BE COORDINATED AND FINALIZED W/ CIVIL DRAWINGS AS WELL AS LOCAL FIRE DEPARTMENT

**CPA**  
ARCHITECTURE

6401 PARK AVENUE  
Suite 201  
West New York,  
New Jersey, 07093  
Tel: 201 868 0701  
Fax: 201 868 0708  
www.cpaarchitecture.com

	Christiano Pereira P.A. 27 PARK DRIVE WEST NEW YORK, NJ 07093 TEL: 201 868 0701 FAX: 201 868 0708 WWW.CPAARCHITECTURE.COM
REVISIONS:	DESCRIPTION
No.	DATE

**PROPOSED RESIDENTIAL BUILDING**  
 MULTI RESIDENTIAL BUILDING  
 FOR: MERIDIA  
 63-105 BASSETT HIGHWAY  
 DOVER, NJ STRAFFORD COUNTY  
 6 # 1201 #


Capodagli

Property Company  
*"Building on technology since 1970"*

DRAWING TITLE:  
- FLOOR PLANS

PROJECT No. 24-034A	DATE: 12/05/2025
DRAWN BY: IV/ER	SCALE: AS SHOWN


A-102.1

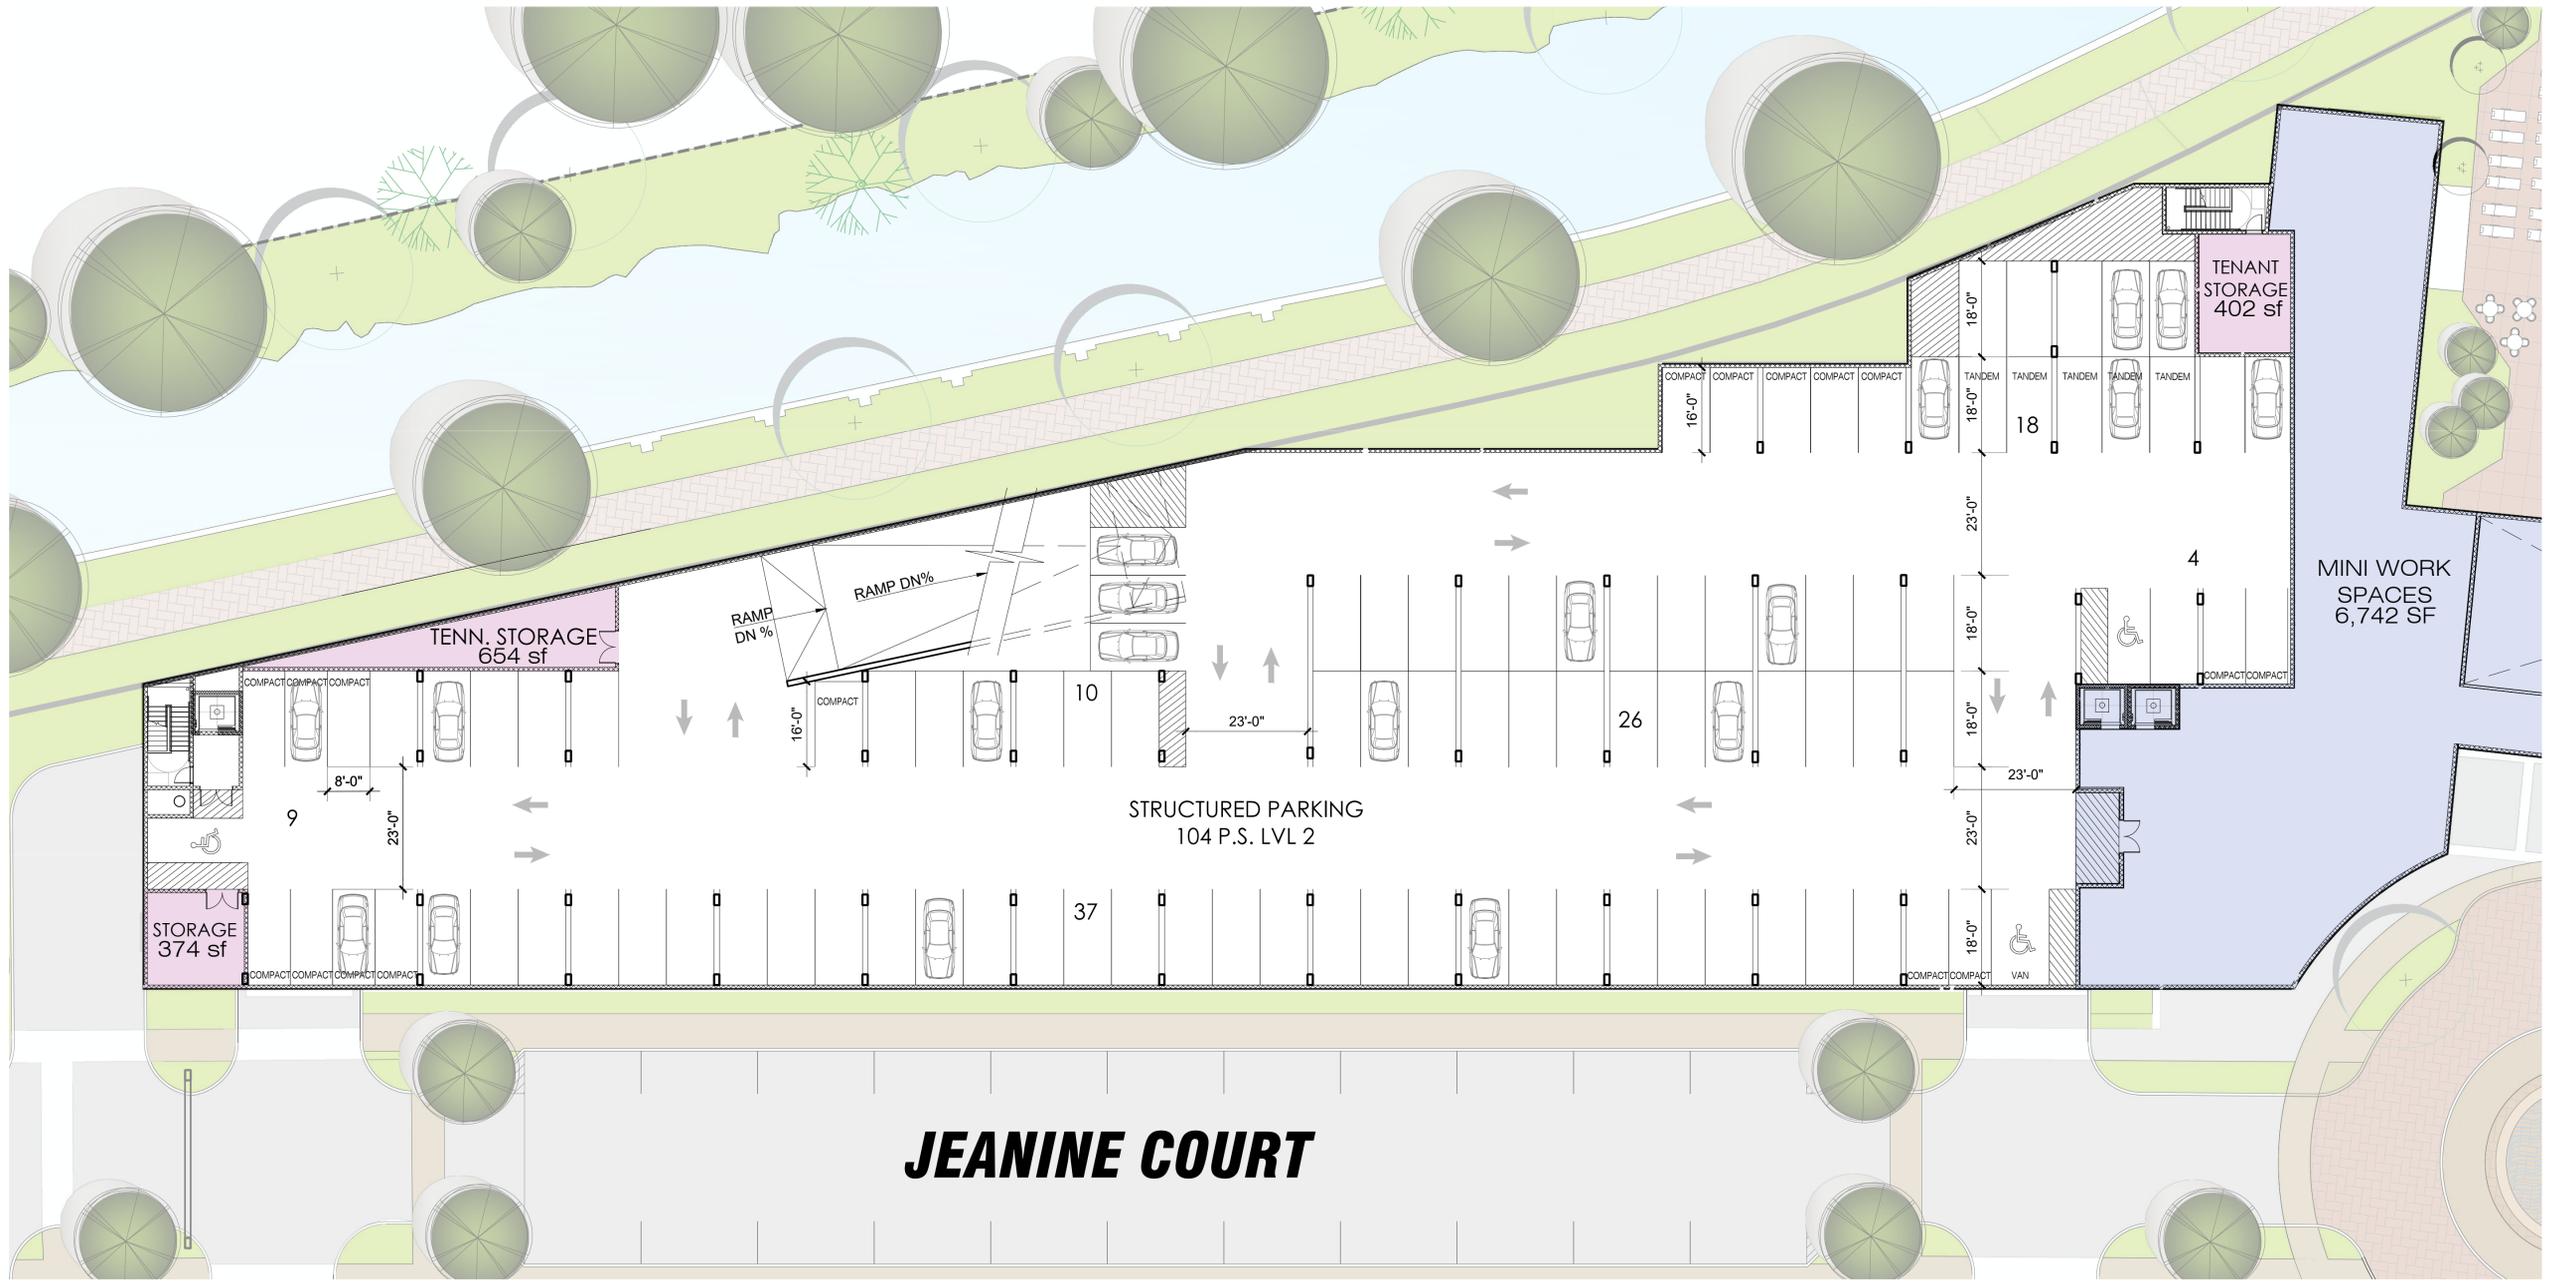

7 PHASE 2 - SECOND LEVEL  
 SCALE 1/16" = 1'-0"

1/16" = 1'-0"

- FLATS
- 1 BEDROOM
- 2 BEDROOM

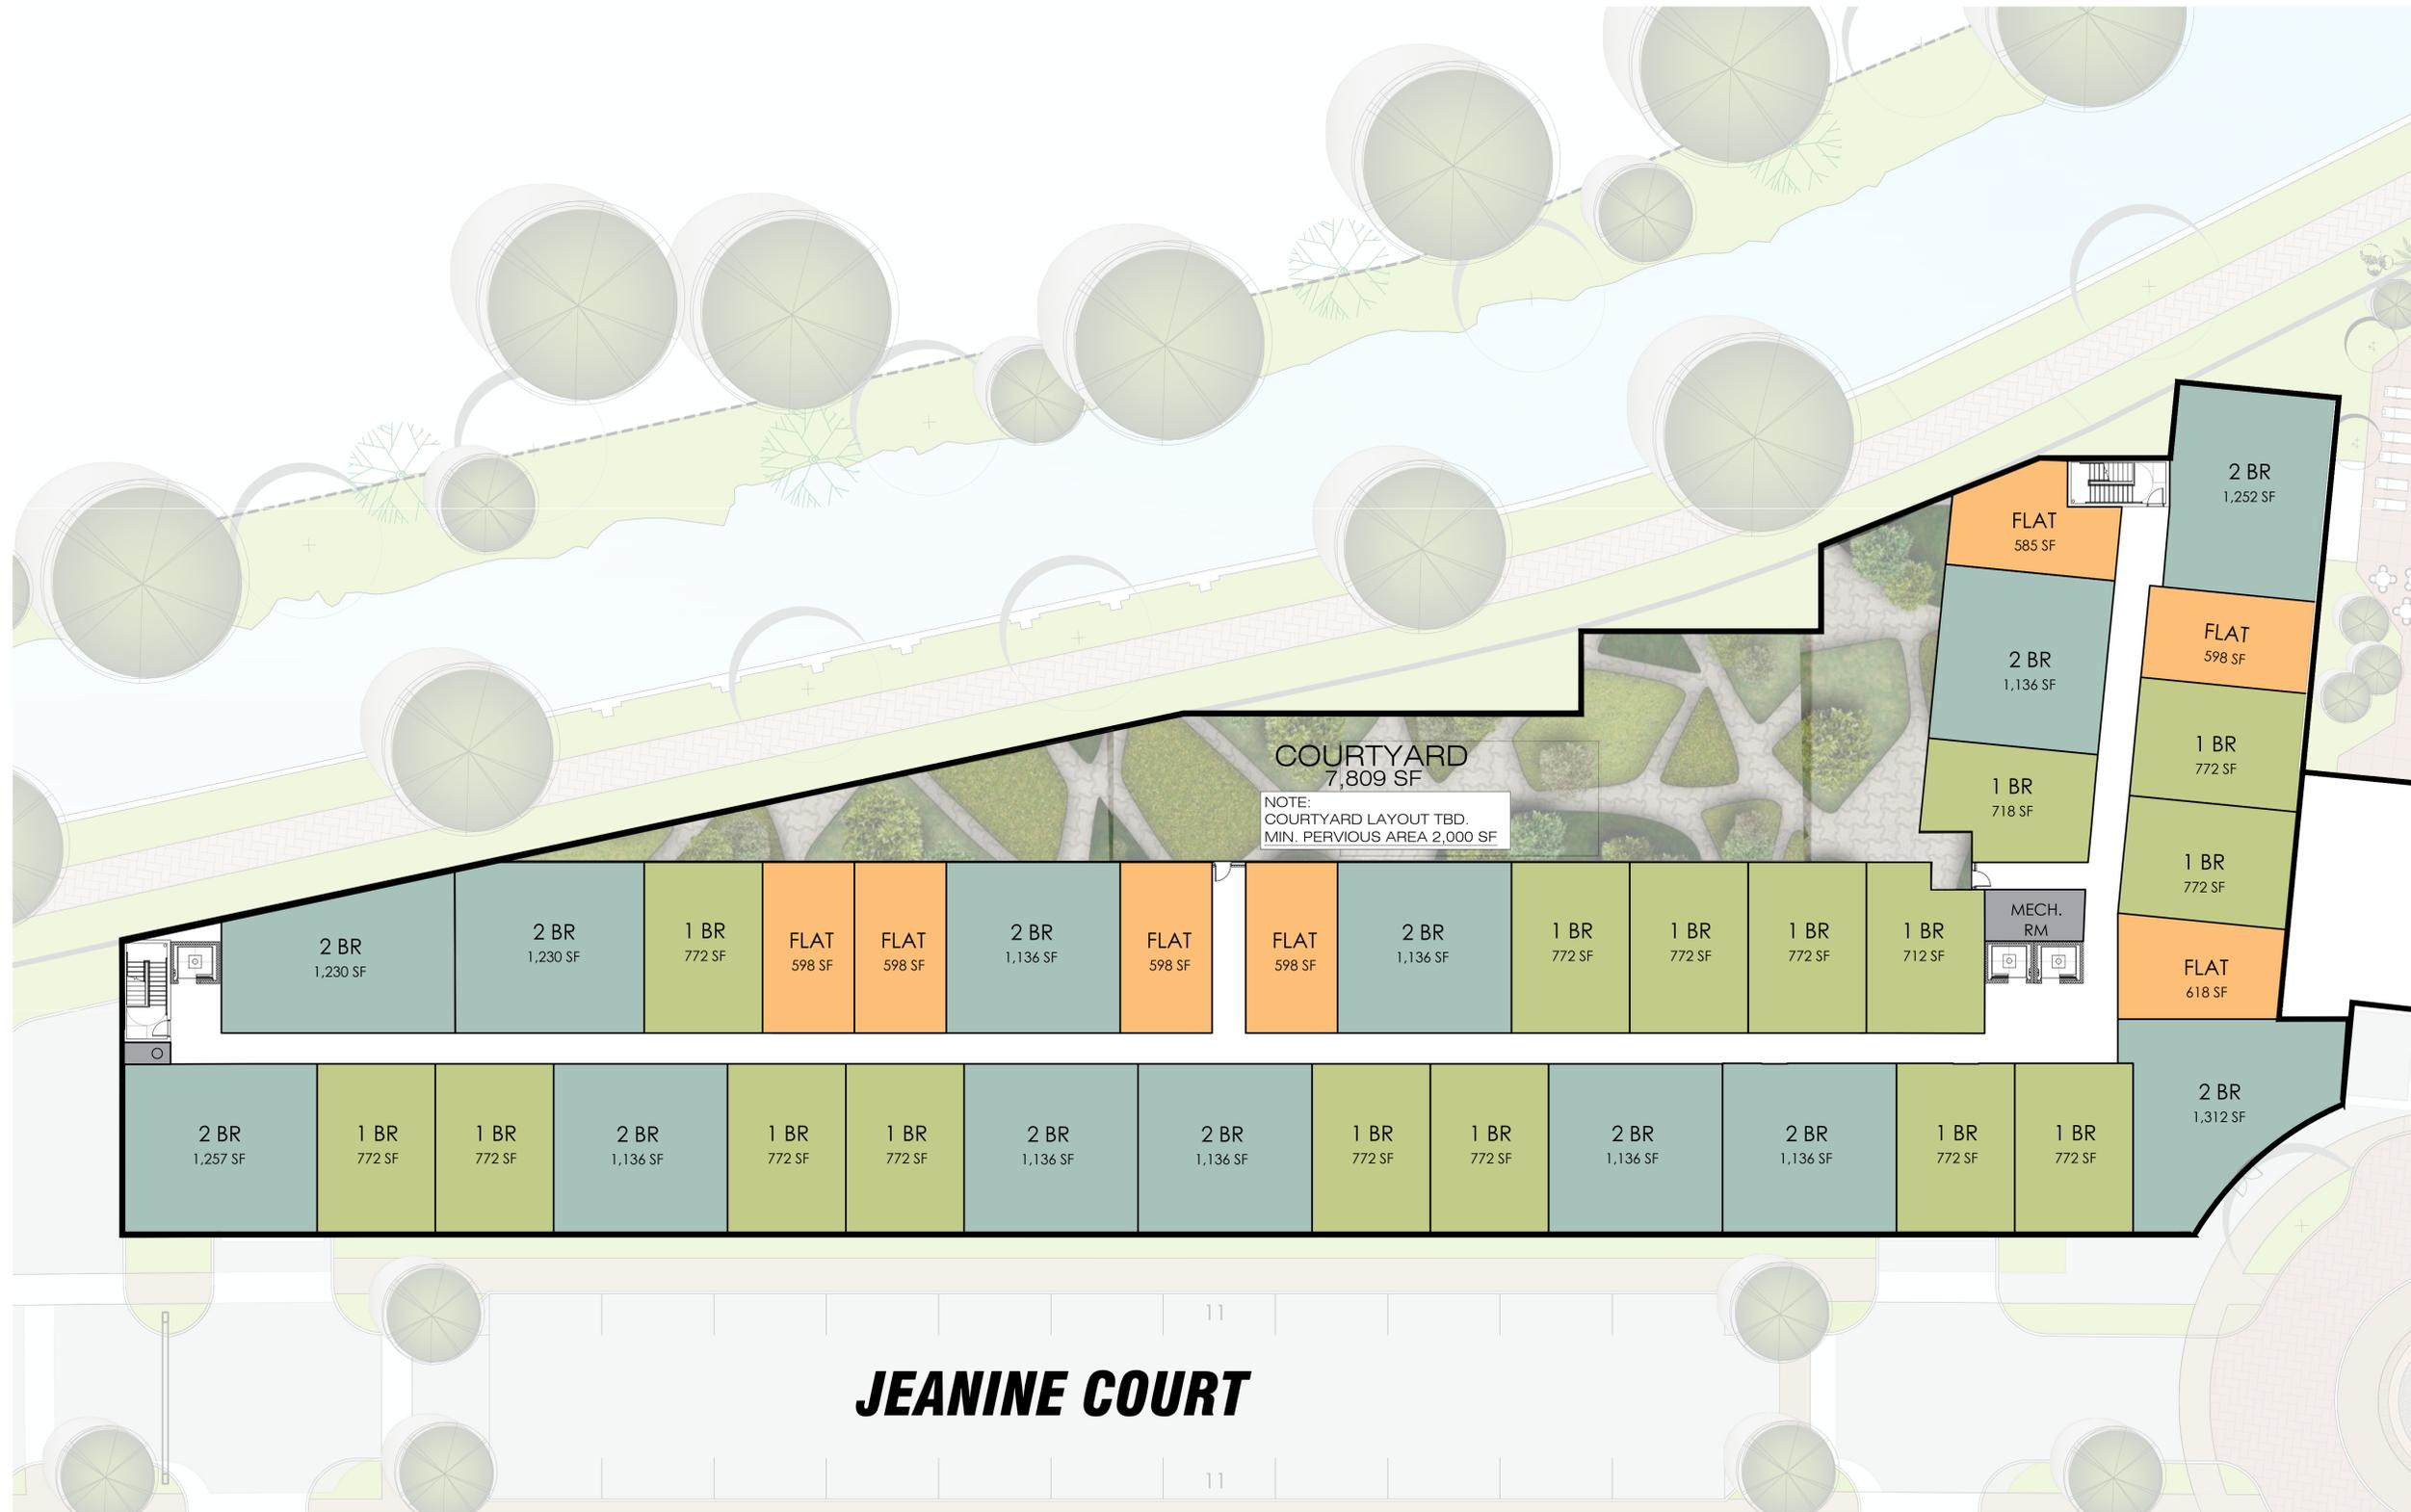

# JEANINE COURT

8 PHASE 2 - THIRD LEVEL FLOOR PLAN  
SCALE 1/16" = 1'-0"



**CPA**  
ARCHITECTURE

6401 PARK AVENUE  
Suite 201  
West New York,  
New Jersey, 07093  
Tel: 201 868 0701  
Fax: 201 868 0708  
www.cpaarchitecture.com

REV. NO.	DATE	DESCRIPTION

PROPOSED  
MULTI RESIDENTIAL BUILDING

FOR: MERIDIA  
63-105 BASSETT HIGHWAY  
DOVER, NJ STRAFFORD COUNTY  
6# 1201 #


"Building on technology since 1970"

DRAWING TITLE:  
-FLOOR PLANS

PROJECT No: 24-034A	DATE: 12/05/2025
DRAWN BY: RVER	SCALE: AS SHOWN

A-102.2

- FLATS
- 1 BEDROOM
- 2 BEDROOM

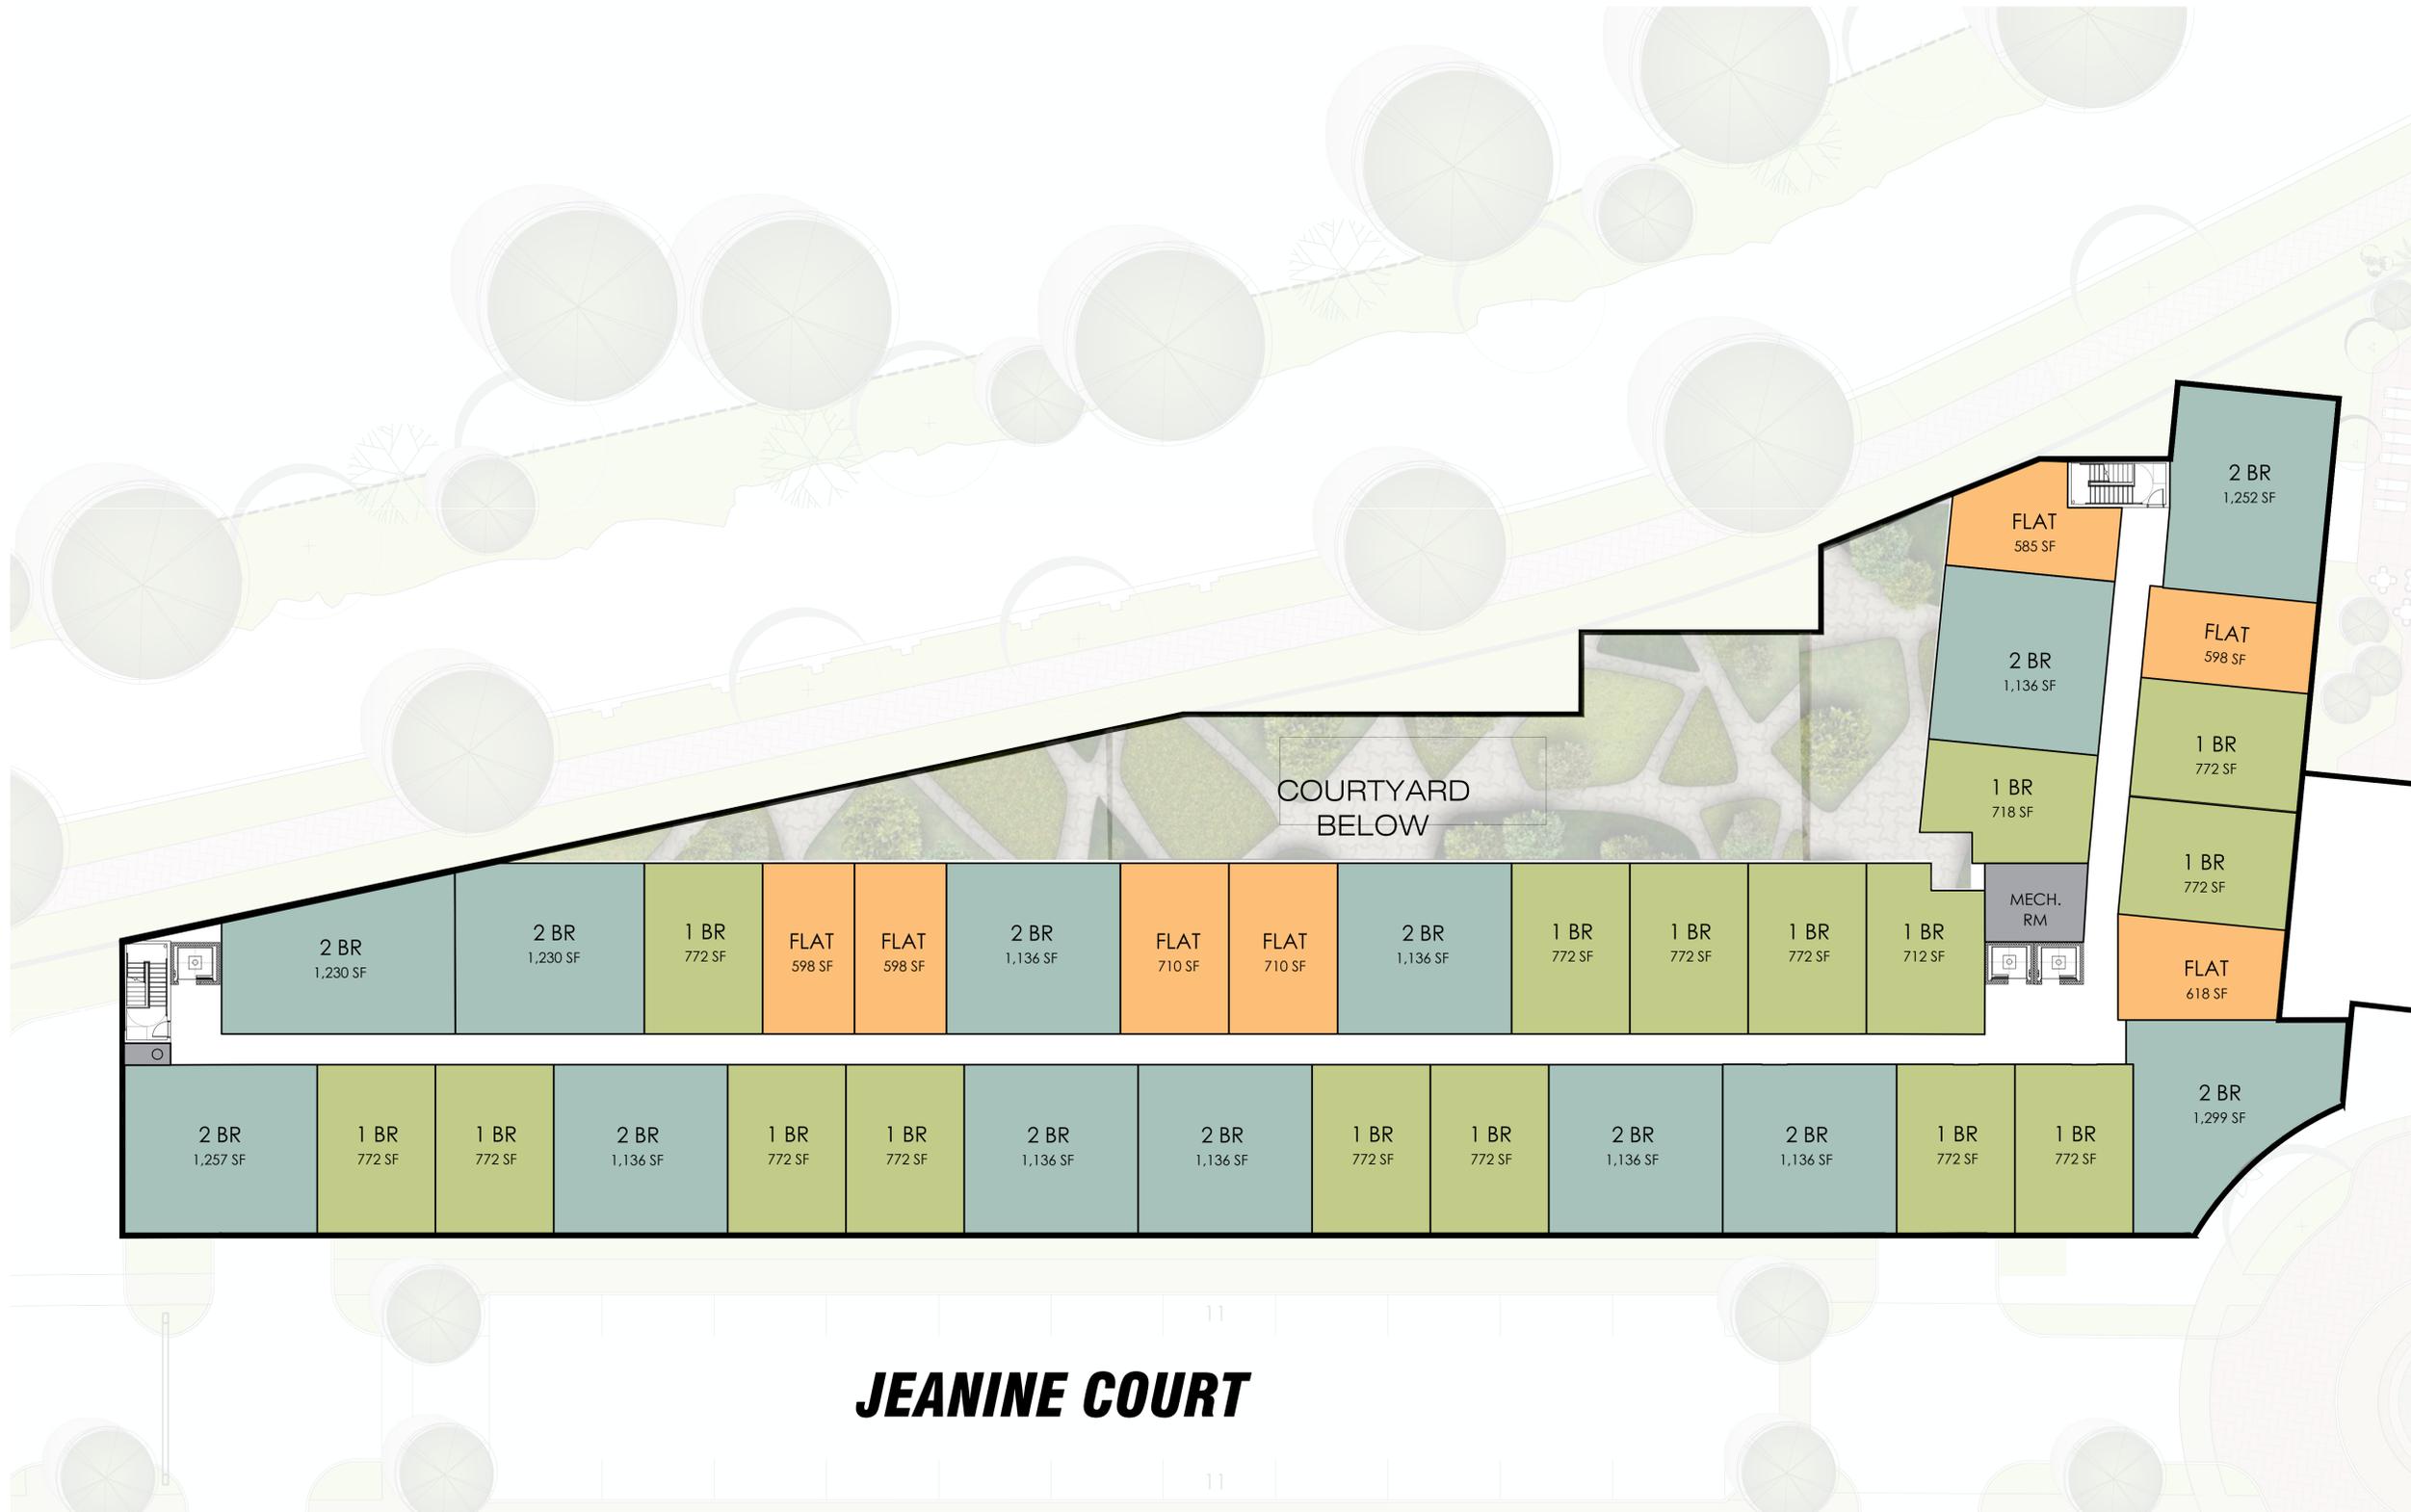

# JEANINE COURT

9 PHASE 2 - TYPICAL 4TH - 6TH LEVEL FLOOR PLAN  
SCALE 1/16" = 1'-0"



**CPA**  
ARCHITECTURE

6401 PARK AVENUE  
Suite 201  
West New York,  
New Jersey, 07093  
Tel: 201 868 0701  
Fax: 201 868 0708  
www.cpaarchitecture.com

REVISED:	DATE	DESCRIPTION

PROPOSED  
MULTI RESIDENTIAL BUILDING  
FOR MERIDIA  
63-105 BASSETT HIGHWAY  
DOVER, NJ STRAFFORD COUNTY  
6# 1201 #



**Capodagli**  
Property Company  
*"Building on technology since 1970"*

DRAWING TITLE:  
-FLOOR PLANS

PROJECT No: 24-034A	DATE: 12/05/2025
DRAWN BY: IV/ER	SCALE: AS SHOWN

A-102.3

- FLATS
- 1 BEDROOM
- 2 BEDROOM
- 3 BEDROOM
- LIVE/WORK
- COMMERCIAL/RETAIL
- TENNANT STORAGE
- LOBBY / AMENITIES
- MECH.

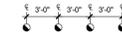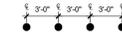LEGEND	
	EV DETAIL PEDESTAL MOUNT
	BICYCLE STORAGE RACK DETAIL
	TRAFFIC BOLLARDS DETAIL BOLLARD FLANGED / SURFACE MOUNTED
	TRAFFIC BOLLARDS DETAIL FOUNDATION BOLLARD

LEGEND	
	CONVEX MIRROR DETAIL
	CAUTION PEDESTRIAN CROSSING SIGN DETAIL
	NO TURN CAUTION SIGN DETAIL
	CLEARANCE BAR DETAIL

REFER TO A-300's FOR SPECIFICATIONS

REFER TO A-300's FOR SPECIFICATIONS

NOTE:  
PROPOSED LOCATION OF EV CHARGING STATIONS MUST BE COORDINATED AND FINALIZED W/ CIVIL DRAWINGS AS WELL AS LOCAL FIRE DEPARTMENT



**JAMES COURI**

**BASSETT HIGHWAY**

10 PHASE 3 - GROUND LEVEL  
SCALE 1/16" = 1'-0"



**CPA ARCHITECTURE**  
6401 PARK AVENUE, Suite 201  
West New York, New Jersey, 07093  
Tel: 201 868 0701 Fax: 201 868 0708  
www.cpaarchitecture.com

REV.	DATE	DESCRIPTION

PROPOSED RESIDENTIAL BUILDING  
MULTI RESIDENTIAL BUILDING  
FOR: MERIDIA  
63-102 BASSETT HIGHWAY  
DOVER, NJ STRAFFORD COUNTY  
6 #, 1201 #

**Capodagli Property Company**  
"Building on technology since 1970"

DRAWING TITLE:  
-FLOOR PLANS

PROJECT No. 24-034A DATE: 12/05/2025  
DRAWN BY: IV/ER SCALE: AS SHOWN

**A-103**

- FLATS
- 1 BEDROOM
- 2 BEDROOM
- 3 BEDROOM
- LIVE/WORK
- COMMERCIAL/RETAIL
- TENNANT STORAGE
- LOBBY / AMENITIES
- MECH.

LEGEND	LEGEND
EV DETAIL PEDESTAL MOUNT	CONVEX MIRROR DETAIL
BICYCLE STORAGE RACK DETAIL	CAUTION PEDESTRIAN CROSSING SIGN DETAIL
TRAFFIC BOLLARDS DETAIL BOLLARD FLANGED / SURFACE MOUNTED	NO TURN CAUTION SIGN DETAIL
TRAFFIC BOLLARDS DETAIL FOUNDATION BOLLARD	CLEARANCE BAR DETAIL
REFER TO A-300's FOR SPECIFICATIONS	REFER TO A-300's FOR SPECIFICATIONS

**NOTE:**  
PROPOSED LOCATION OF EV CHARGING STATIONS MUST BE COORDINATED AND FINALIZED W/ CIVIL DRAWINGS AS WELL AS LOCAL FIRE DEPARTMENT

CPA

ARCHITECTURE


6401 PARK AVENUE  
Suite 201  
West New York,  
New Jersey, 07093  
Tel: 201 868 0701  
Fax: 201 868 0708  
www.cpaarchitecture.com

REV. NO.	DATE	DESCRIPTION

PROPOSED  
MULTI RESIDENTIAL BUILDING

FOR: MERIDIA  
63-105 BASSETT HIGHWAY  
DOVER, NJ STRAFFORD COUNTY  
6 #, 120' #

"Building on technology since 1970"

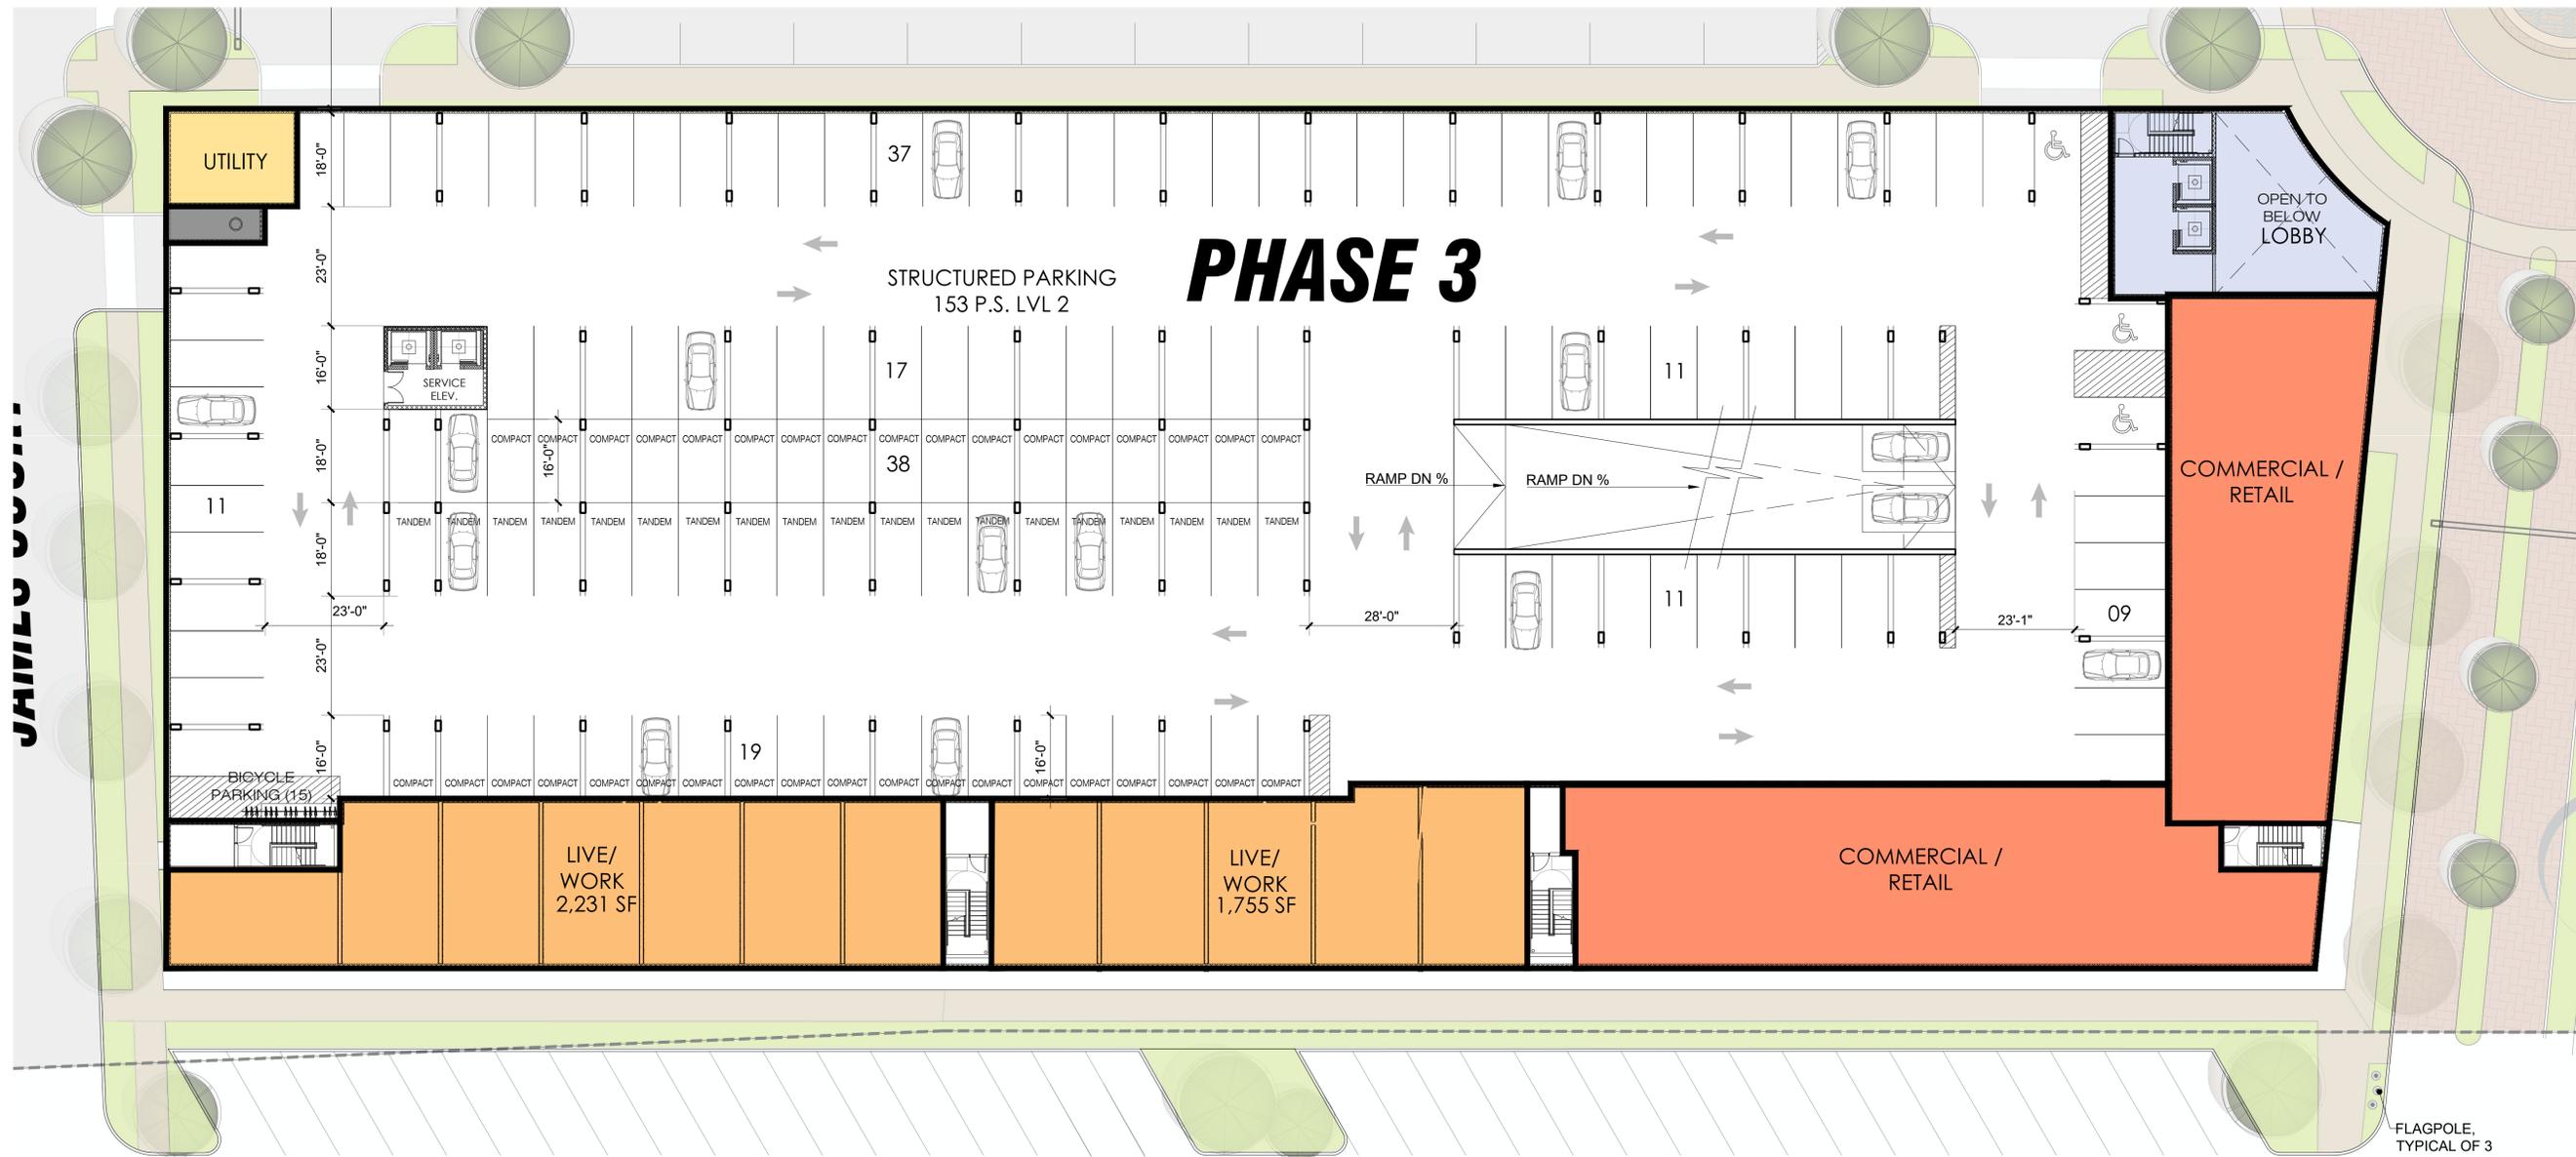

JAHILY COURT

35 PARKING SPACES

BASSETT HIGHWAY

11

PHASE 3 - SECOND LEVEL  
SCALE 1/16" = 1'-0"

1/16" = 1'-0"

N

DRAWING TITLE:  
-FLOOR PLANS

PROJECT No. 24-034A	DATE 12/05/2025
DRAWN BY: IV/ER	SCALE: AS SHOWN

A-103.1

- FLATS
- 1 BEDROOM
- 2 BEDROOM

**CPA**  
ARCHITECTURE

6401 PARK AVENUE  
Suite 201  
West New York,  
New Jersey, 07093  
Tel: 201 868 0701  
Fax: 201 868 0708  
www.cpaarchitecture.com

REVISED:	DATE	DESCRIPTION


PROPOSED  
MULTI RESIDENTIAL BUILDING  
FOR MERIDIA  
63-105 BASSETT HIGHWAY  
DOVER, NJ STRAFFORD COUNTY  
6 # 1201 #

**Capodagli**  
Property Company  
*"Building on technology since 1970"*

DRAWING TITLE:  
-FLOOR PLANS

PROJECT No. 24-034A	DATE: 12/05/2025
DRAWN BY: IV/ER	SCALE: AS SHOWN

A-103.2

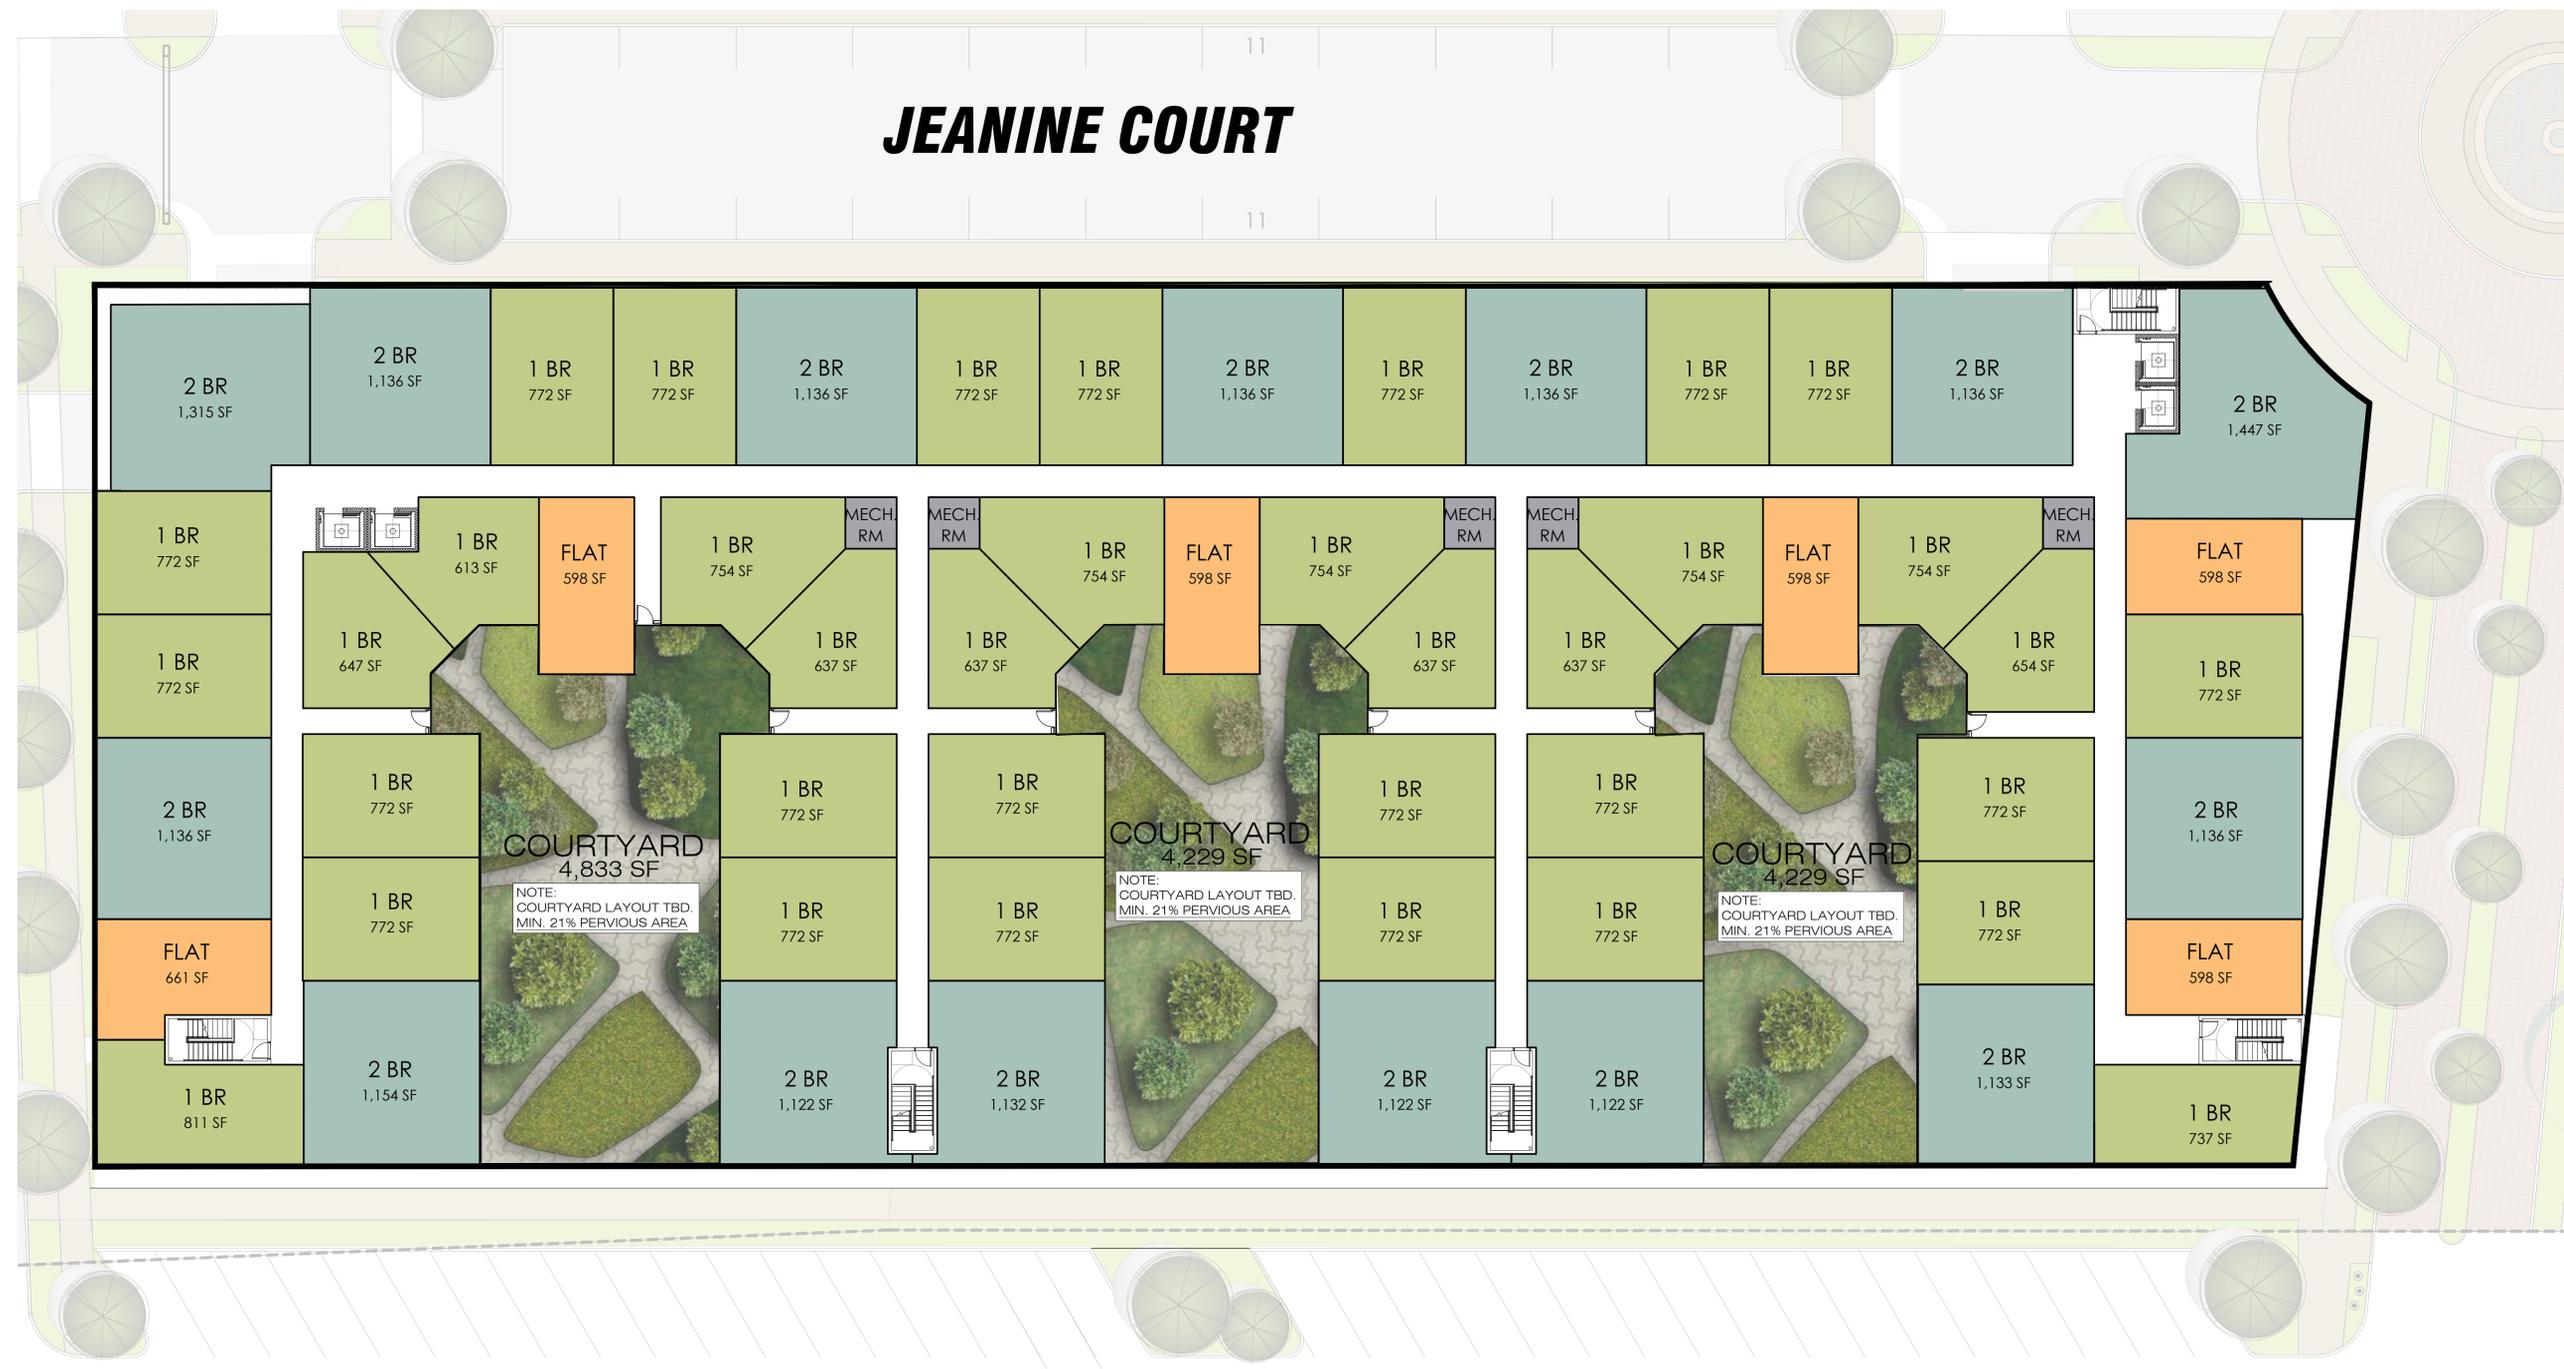

# JEANINE COURT

35 PARKING SPACES

## BASSETT HIGHWAY

12 PHASE 3 - THIRD LEVEL FLOOR PLAN  
SCALE 1/16"=1'-0"



- FLATS
- 1 BEDROOM
- 2 BEDROOM

**CPA**  
ARCHITECTURE

6401 PARK AVENUE  
Suite 201  
West New York,  
New Jersey, 07093  
Tel: 201 868 0701  
Fax: 201 868 0708  
www.cpaarchitecture.com

REVISED:	DATE	DESCRIPTION

PROPOSED  
MULTI RESIDENTIAL BUILDING  
FOR MERIDIA  
63-105 BASSETT HIGHWAY  
DOVER, NJ STRAFFORD COUNTY  
6 # 1201 #


**Capodagli**  
Property Company  
*"Building on technology since 1970"*

DRAWING TITLE:  
-FLOOR PLANS

PROJECT No. 24-034A	DATE 12/05/2025
DRAWN BY: IV/ER	SCALE: AS SHOWN

A-103.3

# JEANINE COURT

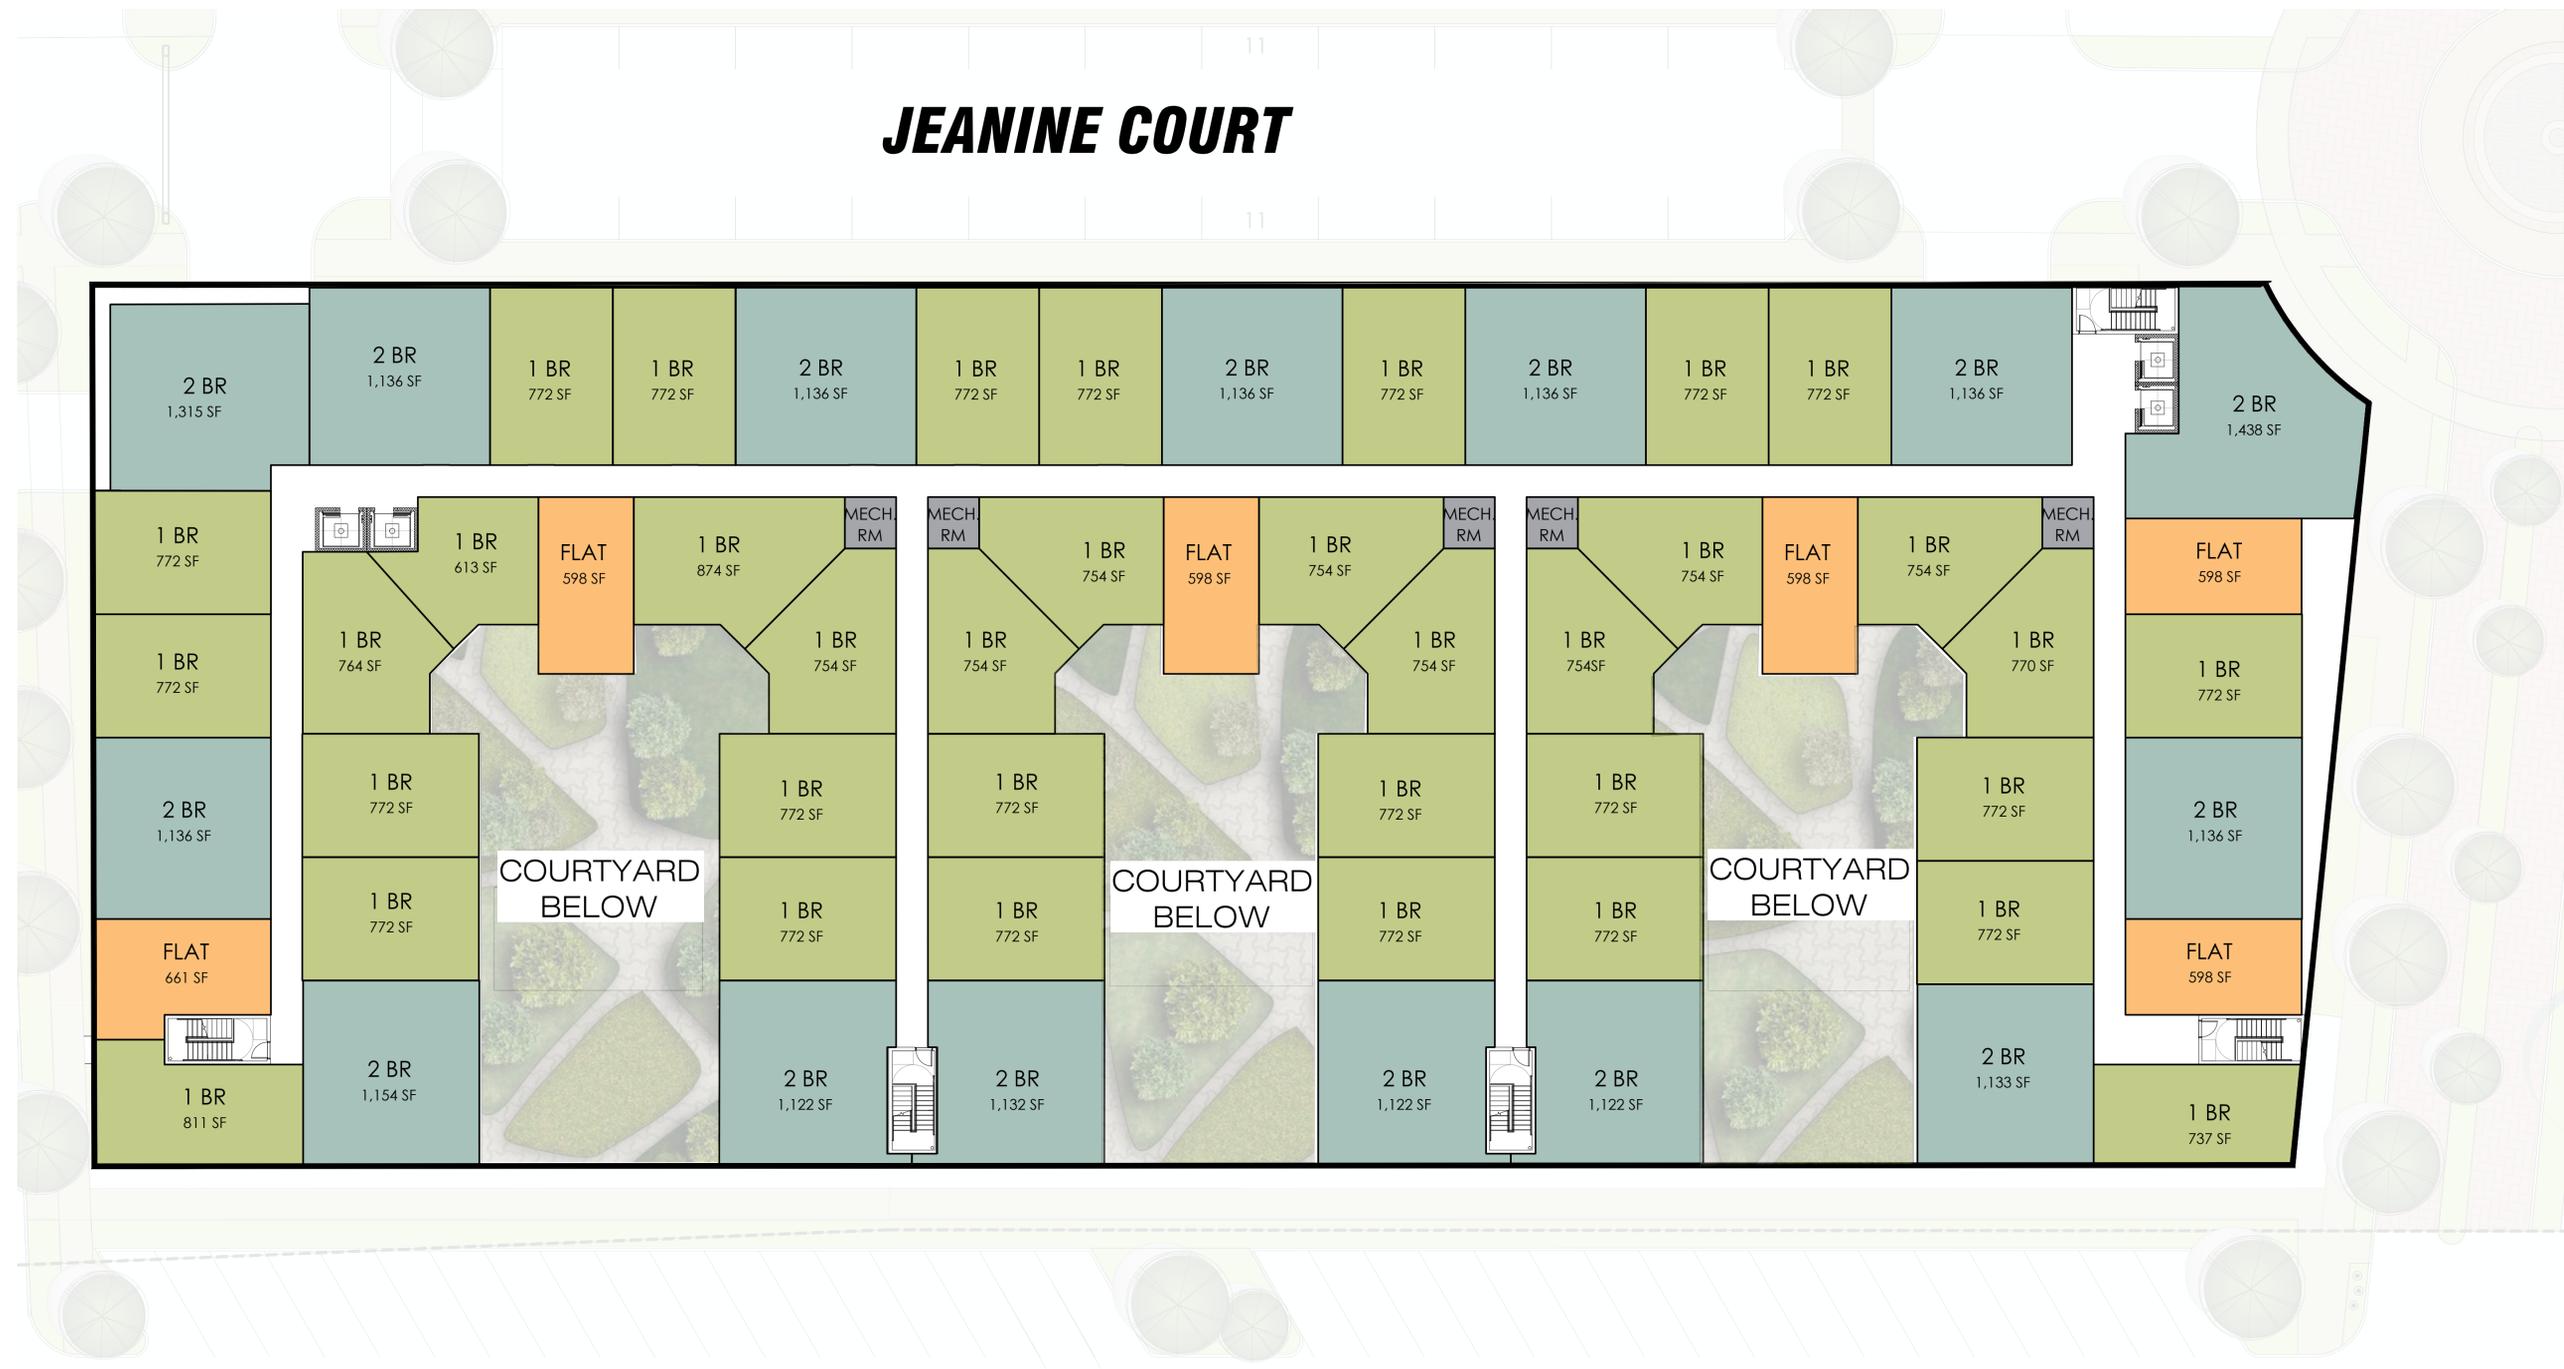

35 PARKING SPACES

BASSETT HIGHWAY


12 PHASE 3 - TYPICAL 4TH - 6TH LEVEL FLOOR PLAN  
SCALE 1/16" = 1'-0"








**A** PHASE 1 - TYPICAL UNIT ON PLAN KEY  
SCALE N.T.S.

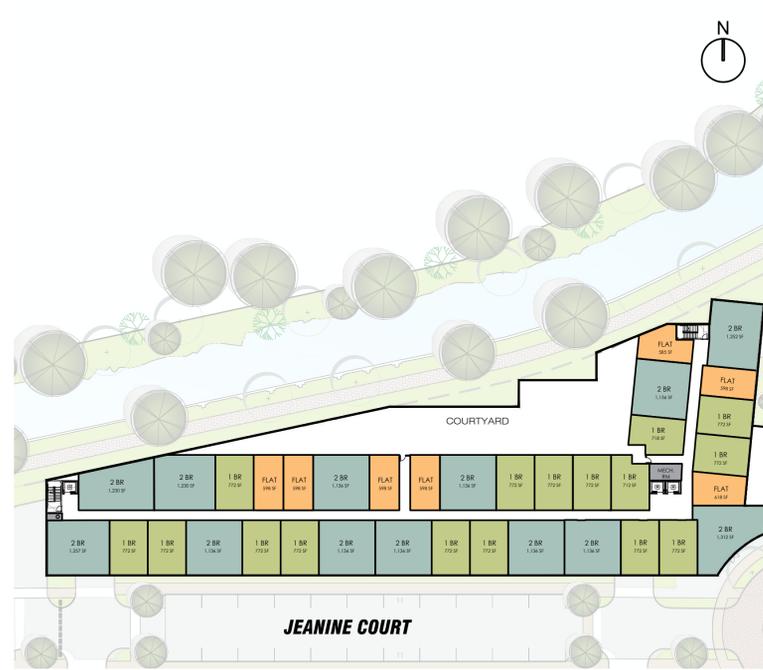


**B** PHASE 2 - TYPICAL UNIT ON PLAN KEY  
SCALE N.T.S.


PROPOSED MINIMUM SQUARE FOOTAGE PER UNIT TYPE:	
FLATS -	589 SQ. FT.
1 BEDROOM -	772 SQ. FT.
2 BEDROOM -	938 SQ. FT.

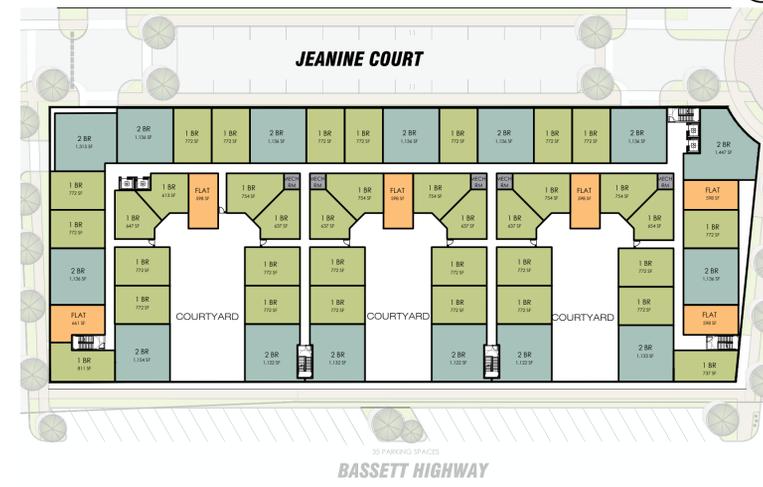

**C** PHASE 3 - TYPICAL UNIT ON PLAN KEY  
SCALE N.T.S.

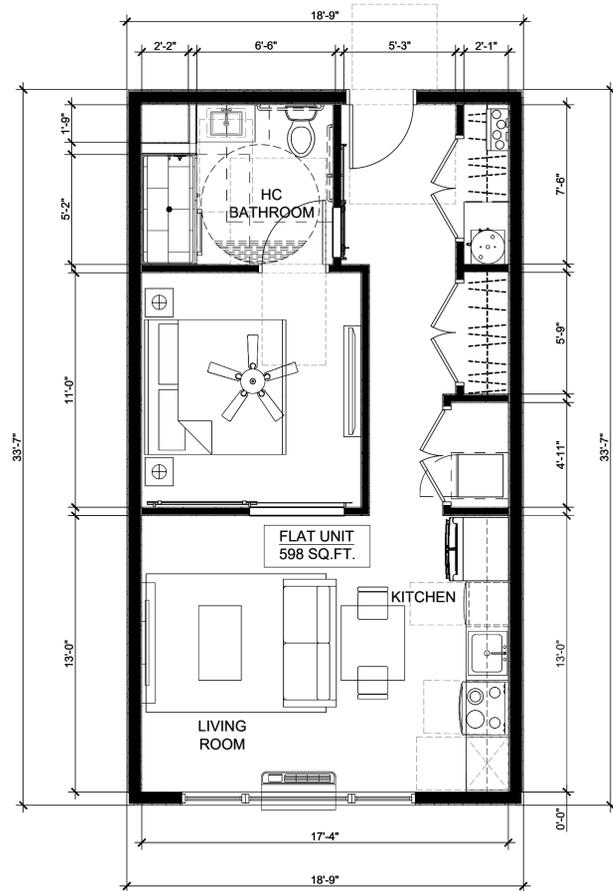

**1** TYPICAL FLAT UNIT  
Scale 1/4"=1'-0"

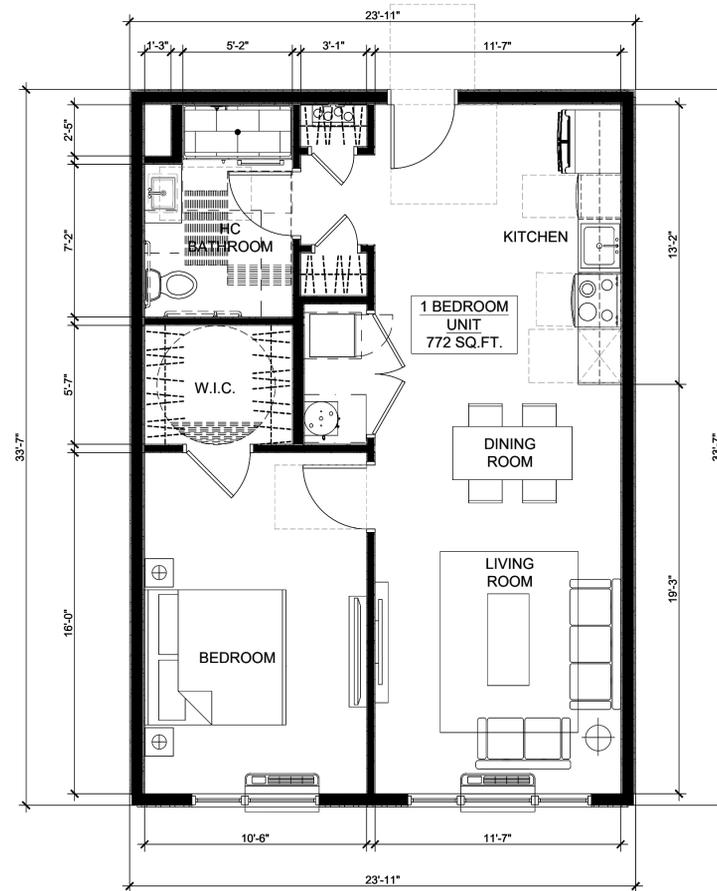


**2** TYPICAL 1 BEDROOM UNIT  
Scale 1/4"=1'-0"




**3** TYPICAL 2 BEDROOM UNIT  
Scale 1/4"=1'-0"

NO.	DATE	DESCRIPTION

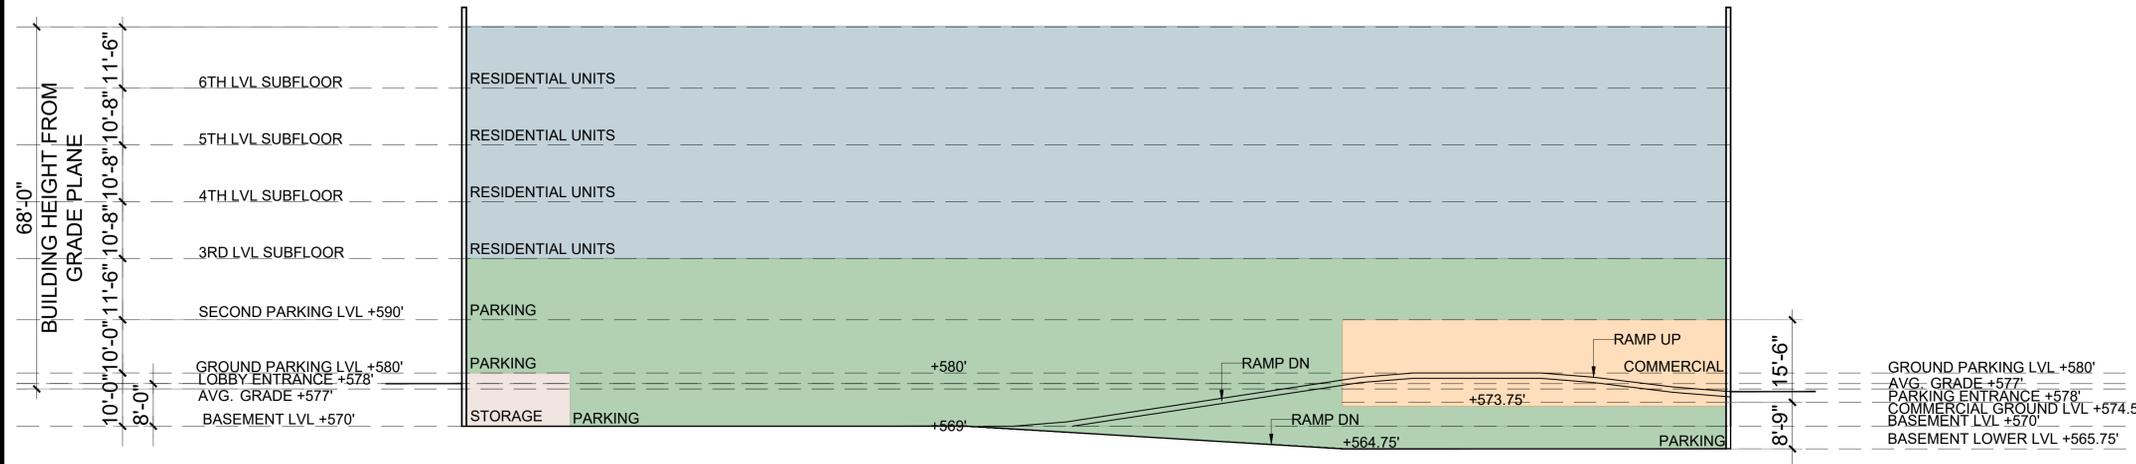

1 SCHEMATIC SECTION - PHASE 1  
Scale 1/16"=1'-0"

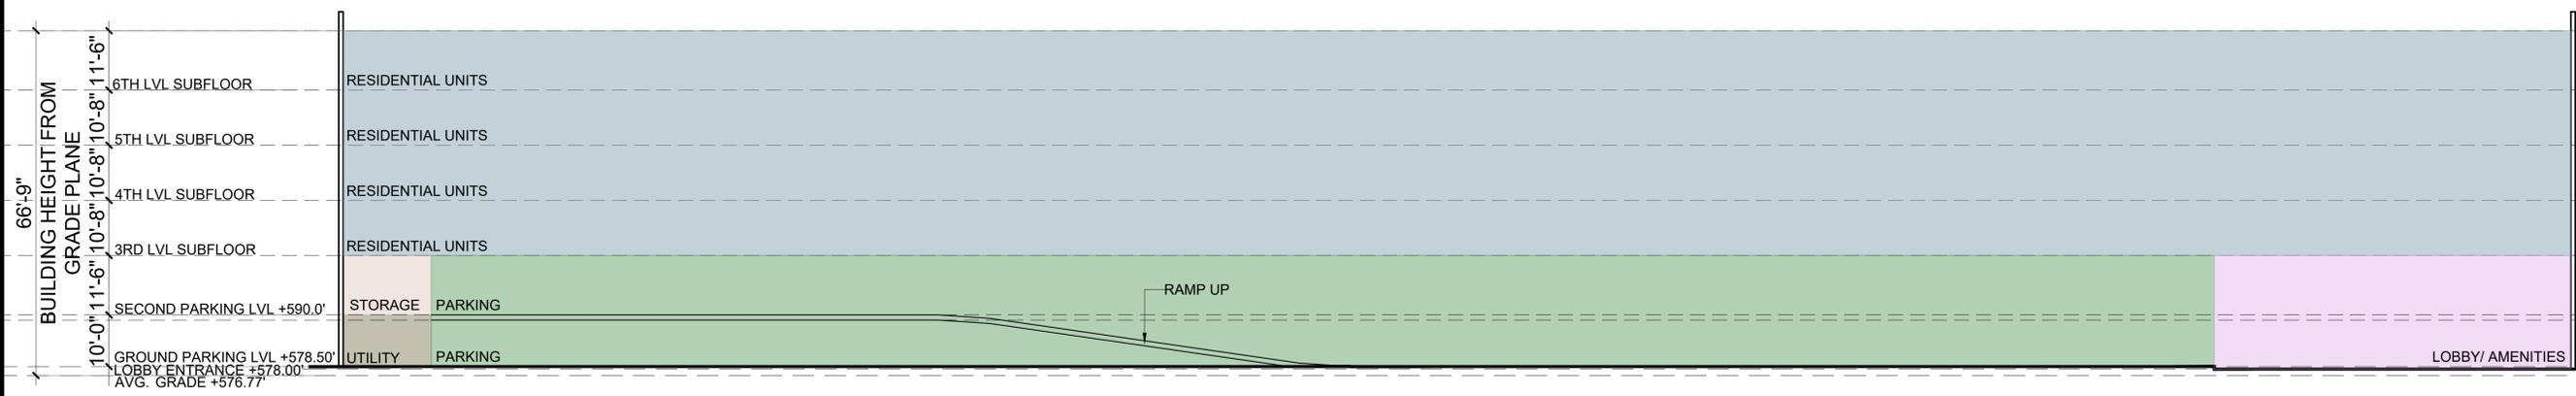

2 SCHEMATIC SECTION - PHASE 2  
Scale 1/16"=1'-0"



3 SCHEMATIC SECTION - PHASE 3  
Scale 1/16"=1'-0"

REVISONS:	DATE	DESCRIPTION
	No.	

PROPOSED  
MULTI RESIDENTIAL BUILDING

FOR: MERIDIA  
63-102 BASSETT HIGHWAY  
DOVER, NJ STRAFFORD COUNTY  
6 # 1201 #


**Capodagli**  
Property Company  
"Building on technology since 1970"

DRAWING TITLE:  
SCHEMATIC SECTIONS

PROJECT No. 24-034A	DATE 12/05/2025
DRAWN BY: IV/ER	SCALE: AS SHOWN

REVISIONS:	DATE	DESCRIPTION
No.		

PROPOSED  
MULTI RESIDENTIAL BUILDING  
FOR: MERIDIA  
63-105 BASSETT HIGHWAY  
DOVER, NJ STRAFFORD COUNTY  
6 # 1201 #

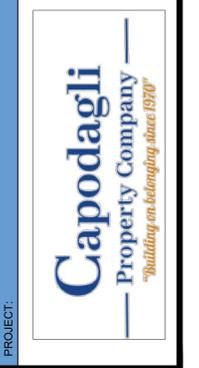

DRAWING TITLE:  
-ARCHITECTURAL  
ELEVATIONS

PROJECT No. 24-034A	DATE 12/05/2025
DRAWN BY: IV ER	SCALE: AS SHOWN



**1 PHASE 2: SOUTH ELEVATION**  
Scale: 1/16"=1'-0"




**2 PHASE 2: EAST ELEVATION**  
Scale: 1/16"=1'-0"

MATERIALS LEGEND	
SYMBOL	DESCRIPTION
1	THIN CAST STONE VENEER
2	FIBER CEMENT PANELS
3	METAL CLADDING COLOR #1
4	THIN CAST STONE BAND
5	BRICK VENEER
6	CELLULAR PVC OR EQUAL - TRIM & MOLDING
7	ALUMINUM FASCIA
8	FAUX SLATE SHINGLE OR SIMILAR
9	METAL RAILING
10	SINGLE HUNG WINDOWS
11	WINDOW PVC TRIM
12	GARAGE DOORS
13	ALUMINUM STOREFRONT + DOOR SYSTEM

SIGNAGE LEGEND	
SYMBOL	DESCRIPTION
(A)	TYPICAL BLADE SIGN
(B)	PARKING SIGN
(C)	RETAIL/RESTAURANT SIGN
(D)	'M' LOGO SIGN
(D1)	'M' LOGO SIGN
(E)	CANOPY SIGN
(F1)	ADDRESS SIGN
(F2)	ADDRESS SIGN
(F3)	ADDRESS SIGN
(G)	LIVE/WORK SIGN

NOTE: FOR MORE SIGNAGE INFORMATION REFER TO SHEET A-310

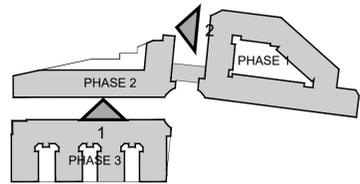

**KEY MAP**  
Scale: N.T.S

REVISIONS:	DATE	DESCRIPTION
No.		

PROPOSED  
MULTI RESIDENTIAL BUILDING  
FOR: MERIDIA  
63-105 BASSETT HIGHWAY  
DOVER, NJ STRAFFORD COUNTY  
6 # 1201 #

**Capodagli**  
Property Company  
"Building on technology since 1970"

PROJECT:  
-ARCHITECTURAL  
ELEVATIONS

DRAWING TITLE:  
-ARCHITECTURAL  
ELEVATIONS

PROJECT No. 24-034A DATE: 12/05/2025  
DRAWN BY: IV/ER SCALE: AS SHOWN



**1 PHASE 1: SOUTH ELEVATION**  
Scale: 1/16"=1'-0"




**2 PHASE 1: WEST ELEVATION**  
Scale: 1/16"=1'-0"

MATERIALS LEGEND	
SYMBOL	DESCRIPTION
1	THIN CAST STONE VENEER
2	FIBER CEMENT PANELS
3	METAL CLADDING COLOR #1
4	THIN CAST STONE BAND
5	BRICK VENEER
6	CELLULAR PVC OR EQUAL - TRIM & MOLDING
7	ALUMINUM FASCIA
8	FAUX SLATE SHINGLE OR SIMILAR
9	METAL RAILING
10	SINGLE HUNG WINDOWS
11	WINDOW PVC TRIM
12	GARAGE DOORS
13	ALUMINUM STOREFRONT + DOOR SYSTEM

SIGNAGE LEGEND	
SYMBOL	DESCRIPTION
(A)	TYPICAL BLADE SIGN
(B)	PARKING SIGN
(C)	RETAIL/RESTAURANT SIGN
(D)	'M' LOGO SIGN
(D1)	'M' LOGO SIGN
(E)	CANOPY SIGN
(F1)	ADDRESS SIGN
(F2)	ADDRESS SIGN
(F3)	ADDRESS SIGN
(G)	LIVE/WORK SIGN

NOTE: FOR MORE SIGNAGE INFORMATION REFER TO SHEET A-310

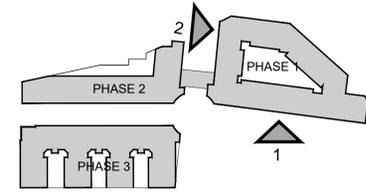

**KEY MAP**  
Scale: N.T.S.


REVISIONS:	DATE	DESCRIPTION
No.		



**1 PHASE 3: SOUTH ELEVATION**  
Scale: 1/16"=1'-0"



**2 PHASE 3: EAST ELEVATION**  
Scale: 1/16"=1'-0"

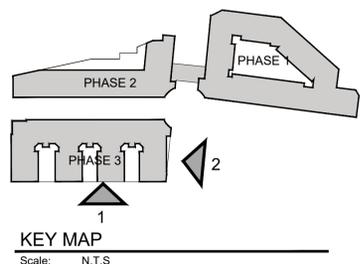


MATERIALS LEGEND	
SYMBOL	DESCRIPTION
1	THIN CAST STONE VENEER
2	FIBER CEMENT PANELS
3	METAL CLADDING COLOR #1
4	THIN CAST STONE BAND
5	BRICK VENEER
6	CELLULAR PVC OR EQUAL - TRIM & MOLDING
7	ALUMINUM FASCIA
8	FAUX SLATE SHINGLE OR SIMILAR
9	METAL RAILING
10	SINGLE HUNG WINDOWS
11	WINDOW PVC TRIM
12	GARAGE DOORS
13	ALUMINUM STOREFRONT + DOOR SYSTEM

SIGNAGE LEGEND	
SYMBOL	DESCRIPTION
(A)	TYPICAL BLADE SIGN
(B)	PARKING SIGN
(C)	RETAIL/RESTAURANT SIGN
(D)	'M' LOGO SIGN
(D1)	'M' LOGO SIGN
(E)	CANOPY SIGN
(F1)	ADDRESS SIGN
(F2)	ADDRESS SIGN
(F3)	ADDRESS SIGN
(G)	LIVE/WORK SIGN

NOTE: FOR MORE SIGNAGE INFORMATION REFER TO SHEET A-310

SELECT DESIRED FINISH:

- HOT DIP GALVANIZED COATING
- POLYESTER POWDER COAT

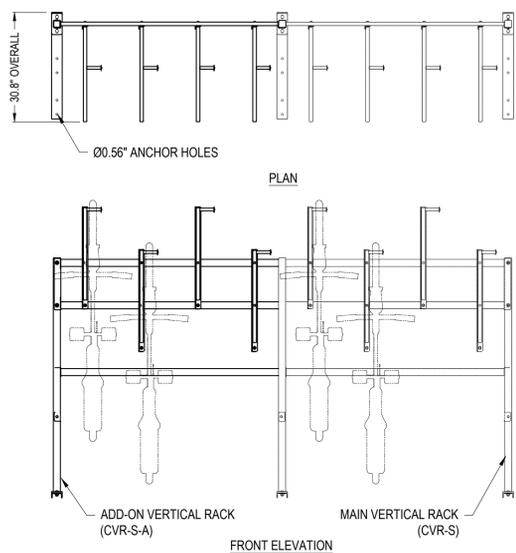

### ChargePoint® CPF25 Level 2 Charging Stations

Specifications and Ordering Information

#### Ordering Information

Specify by order code(s).

Model	Configuration	Order Code
Single Wall Mount, 5.4 m (18') Cord	CPF25-L18	
Single Pedestal Mount, 5.4 m (18') Cord	CPF25-L18-PD	
Two Stations with Dual Pedestal Mount, 5.4 m (18') Cord	CPF25-L18-PD-Dual	
Single Wall Mount, 5.4 m (18') Cord and Cord Management Kit	CPF25-L18-CMK6	
Single Pedestal Mount, 5.4 m (18') Cord and Cord Management Kit	CPF25-L18-CMK6-PD	
Two Stations with Dual Pedestal Mount, 5.4 m (18') Cord and Cord Management Kit	CPF25-L18-CMK6-PD-Dual	
Single Wall Mount, 7.0 m (23') Cord	CPF25-L23	
Single Pedestal Mount, 7.0 m (23') Cord	CPF25-L23-PD	
Two Stations with Dual Pedestal Mount, 7.0 m (23') Cord	CPF25-L23-PD-Dual	
Single Wall Mount, 7.0 m (23') Cord and Cord Management Kit	CPF25-L23-CMK6	
Single Pedestal Mount, 7.0 m (23') Cord and Cord Management Kit	CPF25-L23-CMK6-PD	
Two Stations with Dual Pedestal Mount, 7.0 m (23') Cord and Cord Management Kit	CPF25-L23-CMK6-PD-Dual	
5.4 m (18') 32 A Charging Cord	CPF25CORD-L18-F	
7.0 m (23') 32 A Charging Cord	CPF25CORD-L23-F	




ChargePoint CPF25 Two Stations with Dual Pedestal Mount and Cord Management Kit

ChargePoint CPF25 Family

Two Stations with Dual Pedestal Mount  
CPF25-L18-PD-DUAL 5.4 m (18')  
CPF25-L23-PD-DUAL 7.0 m (23')

Two Stations with Dual Pedestal Mount and Cord Management Kit  
CPF25-L18-CMK6-PD-DUAL 5.4 m (18')  
CPF25-L23-CMK6-PD-DUAL 7.0 m (23')

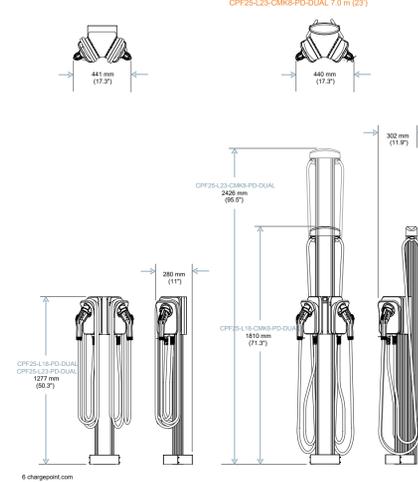


Single Pedestal Mount  
CPF25-L18-PD 5.4 m (18')  
CPF25-L23-PD 7.0 m (23')

Single Pedestal Mount with Cord Management Kit  
CPF25-L18-CMK6-PD 5.4 m (18')  
CPF25-L23-CMK6-PD 7.0 m (23')



### 1 BICYCLE STORAGE RACK DETAIL

Scale: 1/2"=1'-0"

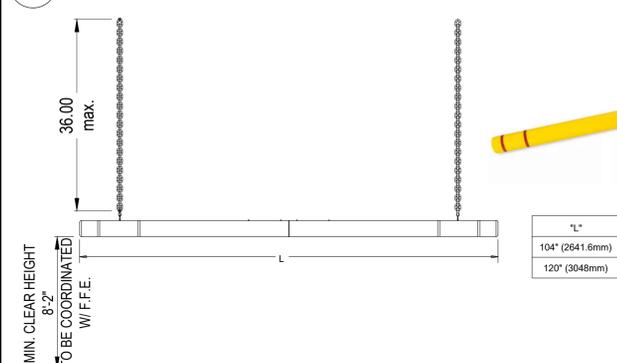

### 3 CLEARANCE BAR DETAIL

Scale: N.T.S.



DuraVision™ Convex Mirror Product Sheet:

**DeLuxe Stainless Steel**

The unbreakable DeLuxe stainless steel convex mirror is tough and durable and can withstand extreme weather conditions. The shallower curve of the mirror face means you can observe high speed traffic much more safely without risk of damage from projectile objects such as rocks or vandalism. The DeLuxe model can be strategically positioned anywhere a driver's field of vision is obstructed, such as blind corners, a concealed entry or exit and hard to see intersections. The galvanized steel clamp bracket is designed for pole mounting. A wall mounting adaptor is also available to fix the mirror to a flat surface.

**Features**

- 18 gauge 304 grade stainless steel mirror face
- Large radius of curvature for minimum distance distortion
- Vinyl celuka back
- Orange powder coated steel hood
- Orange vinyl extrusion
- Outdoor strength pole mounting bracket to fit 3" dia. pole
- Wall mounting adaptor available for clamp style bracket

**Suitable Uses**

- Road and Traffic Safety
- Extreme Weather Conditions
- Coastal Environments
- Driveways and Parking Lots
- Vandal Prone Areas
- Security Checkpoints and Boarder Control

**Specifications**

Model	Size	Up to 140"	Item Steel	3" Pole or "Wall	9.34" Clamp Bracket
6609C	24"	13.125	10.625	1.875	3.125
6609C	32"	15.75	12.75	2.25	3.75
6644C	40"	21.0	17.0	3.0	4.0

**Positioning**

Find out more about the great range of DuraVision Mirror Systems at our website... [www.duravision.net](http://www.duravision.net)


### 4 CONVEX MIRROR DETAIL

Scale: N.T.S.



### 2 EV DUAL PEDESTAL MOUNT DETAIL


Scale: N.T.S.

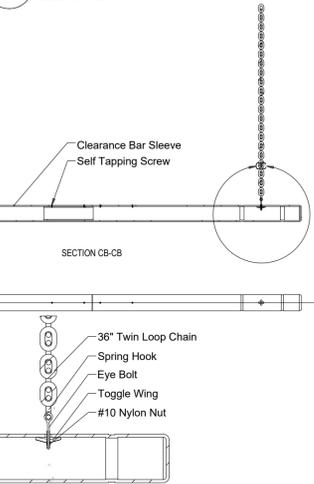

NOTE: PROPOSED LOCATION OF EV CHARGING STATIONS MUST BE COORDINATED AND FINALIZED W/ CIVIL DRAWINGS AS WELL AS LOCAL FIRE DEPARTMENT

### 2.1 EV DUAL PEDESTAL MOUNT DETAIL


Scale: N.T.S.

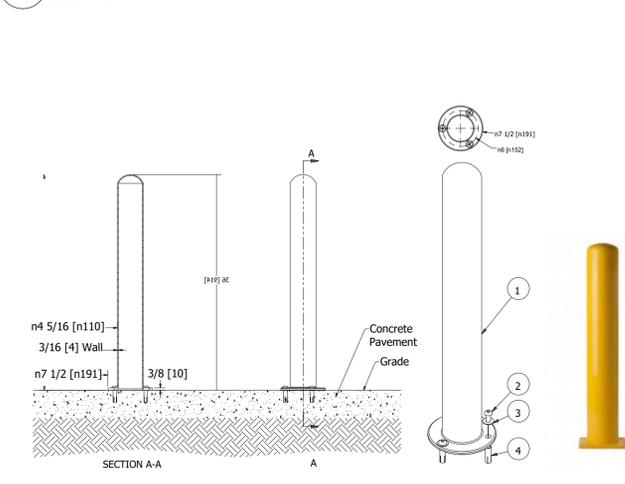

### 125 Class Incandescent Beacons for NEMA 4X Applications

The Edwards 125 Class Incandescent beacons are UL and cUL listed signaling devices, available in two versions, Flashing and Steady-On. Both versions feature a corrosion resistant Type 4X enclosure and can be panel or conduit mounted. The base is manufactured from a 33% glass filled nylon, providing high resistance to heat and high chemical resistivity. The lens is made of shatter resistant polycarbonate. Both the Flashing and Steady-On beacons are available with either a black or gray base, and amber, blue, clear, green or red lens.

- 125 Class Incandescent Features**
- Available in 24V DC or 120V AC
  - PLC Compatible
  - Available with gray or black base
  - Dimensional Drawings
  - Available in Flashing or Steady-On versions
  - Available with amber, blue, clear, green or red lens
  - 31°F to 150°F (-35°C to 66°C) operating temperature
  - Protective wire guard available, Cat. No. 125GRD

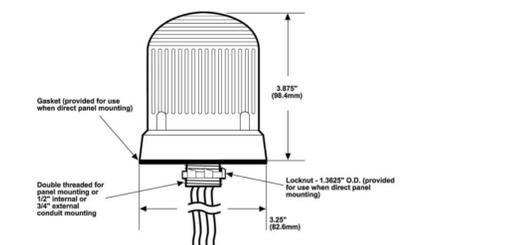

**Agency Approvals**

1630 Listed, UL Listed, UL Listed, UL Listed

Data Sheet ES001-0110 Issue 1  
Not to be used for installation purposes.  
Page 1 of 2


### 7 PEDESTRIAN CROSSING CAUTION SIGN DETAIL

Scale: N.T.S.



### 8 BOLLARD FLANGED/SURFACE MOUNT

Scale: N.T.S.

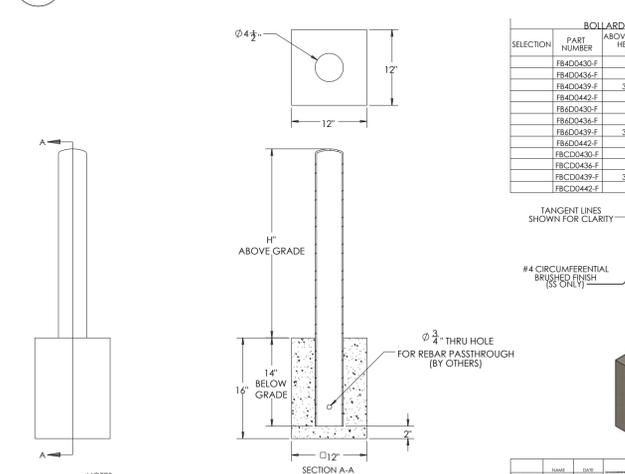

NOTES:  
1. NON-RATED BOLLARD SHOWN  
2. FOUNDATION BY OTHERS  
3. MINIMUM SUGGESTED DIMENSIONS FOR FOUNDATION SHOWN  
4. FOR CARBON STEEL - ZINC RICH PRIME STANDARD FINISH, GALVANIZE OR POWDERCOAT OPTIONS AVAILABLE  
5. FOR STAINLESS STEEL - OPTIONAL UPGRADE TO #6 BRUSHED FINISH AVAILABLE

### 8.1 4" DOME TOP FOUNDATION BOLLARD

Scale: N.T.S.



NOTE: APPROVE OR EQUAL.

**CPA ARCHITECTURE**

6401 PARK AVENUE  
Suite 201  
West New York,  
New Jersey, 07093  
Tel: 201 868 0701  
Fax: 201 868 0708  
www.cpaarchitecture.com

**Christiano Pereira P.A.**

2000  
CT AVE 10TH FLOOR  
NY 10045-0101  
Tel: 212 693 9999  
Fax: 212 693 9999

**PROPOSED RESIDENTIAL BUILDING**

FOR: MERIDIA  
63-105 BASSETT HIGHWAY  
DOVER, NJ STRAFFORD COUNTY  
6# 120' #


**Capodagli Property Company**

"Building on technology since 1970"

**STANDARD DETAILS**

PROJECT No. 24-036A  
DATE: 12/05/2025  
DRAWN BY: IV ER  
SCALE: AS SHOWN


**A-300**

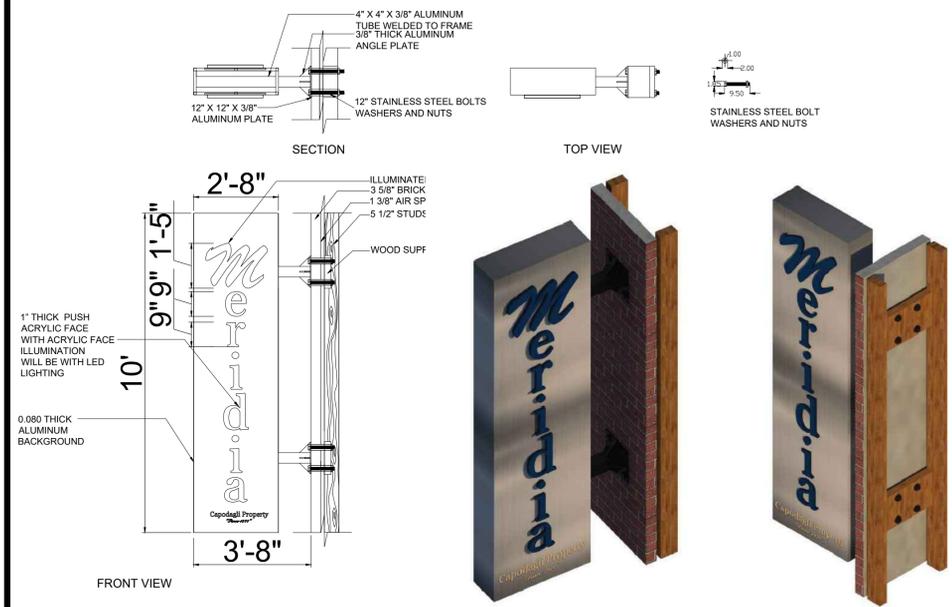


**A** TYPICAL BLADE SIGN DETAIL (10'x2.67' = 26.7 S.F.)  
Scale: N.T.S.



**B** PARKING SIGN (1'-01/2" X 6'-3" = 6.5 SQFT)  
Scale: 1/2"=1'-0"

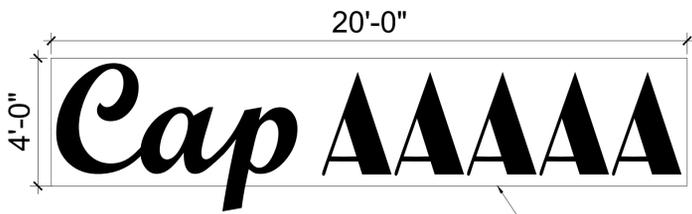

**C** TYPICAL RETAIL/RESTAURANT SIGN DETAIL (20'x4.92' = 98.4 S.F.)  
Scale: N.T.S.

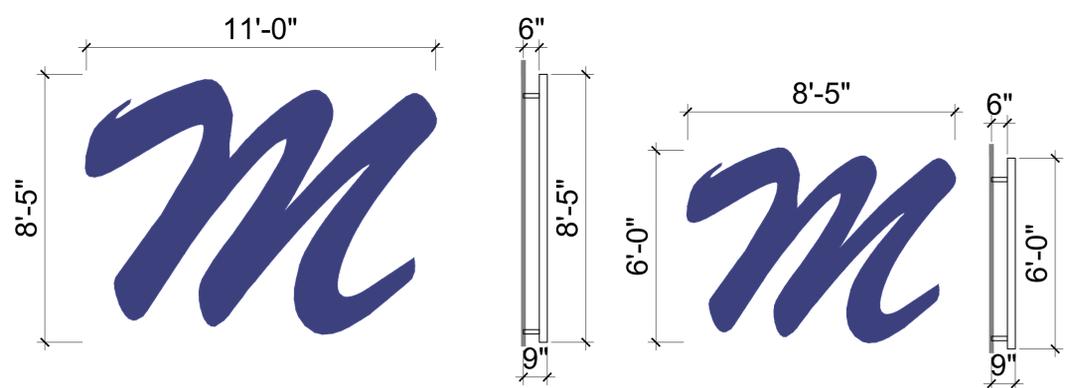

**D** 11'x8.42' = 92.62 S.F. TYPICAL "M" LOGO SIGN DETAIL  
Scale: N.T.S.

**D1** 8.42'x6' = 50.52 S.F. TYPICAL "M" LOGO SIGN DETAIL  
Scale: N.T.S.



**E** (LETTER- 21.25'x3.25' = 69.06 S.F.) CANOPY SIGNAGE DETAIL (BLDG. ADDRESS)  
Scale: N.T.S.




**F1** (LETTER- 21.25'x3.25' = 69.06 S.F.) CANOPY SIGNAGE DETAIL (BLDG. ADDRESS)  
Scale: N.T.S.




**F2** (LETTER- 21.25'x3.25' = 69.06 S.F.) CANOPY SIGNAGE DETAIL (BLDG. ADDRESS)  
Scale: N.T.S.



**F3** (LETTER- 21.25'x3.25' = 69.06 S.F.) CANOPY SIGNAGE DETAIL (BLDG. ADDRESS)  
Scale: N.T.S.

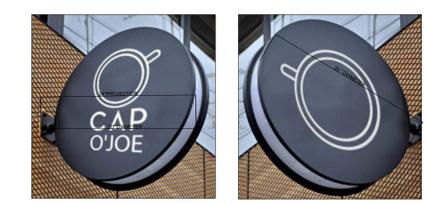

**G** RADIUS 7.5" = 1.22 SQFT LIVE/WORK SIGNAGE DETAIL  
Scale: N.T.S.

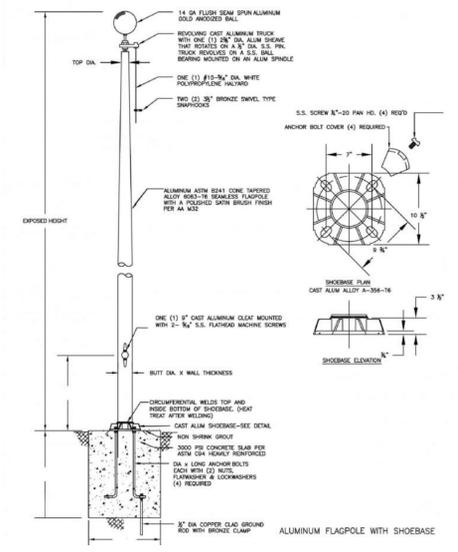

**H** FLAGPOLE DETAIL  
Scale: N.T.S.

NOTE: APPROVE OR EQUAL.

**CPA ARCHITECTURE**  
6401 PARK AVENUE Suite 201  
West New York, New Jersey, 07093  
Tel: 201 868 0701 Fax: 201 868 0708  
www.cpaarchitecture.com

REVISONS:	DATE	DESCRIPTION
	No.	

PROPOSED MULTI RESIDENTIAL BUILDING  
FOR: MERIDIA  
63-102 BASSETT HIGHWAY  
DOVER, NJ STRAFFORD COUNTY  
6 # 1201 #

**Capodagli Property Company**  
"Building on technology since 1970"

DRAWING TITLE: STANDARD DETAILS

PROJECT No. 24-034A DATE: 12/05/2025  
DRAWN BY: IVER SCALE: AS SHOWN

**A-310**

LEGAL DESCRIPTION PER TITLE POLICY

All that certain Lot, piece or parcel of land, with the buildings and improvements thereon erected, situated, lying and being in Dover Town, County of Morris, State of N.J.

- BEGINNING at a point in the westerly side line of Warren Street (66 feet wide) where same is intersected by the southerly line of lands of the Central Railroad of New Jersey and from said point of beginning running:
thence (1) Along said line of lands of Central Railroad of New Jersey North 57 degrees 58 minutes West 611.98 feet to a point;
thence (2) Along line of lands of Robert William Gilbert and Ronald Gilbert South 34 degrees 39 minutes West 50.79 feet to a point;
thence (3) Still along same South 3 degrees 35 minutes West 43.50 feet to a point;
thence (4) South 43 degrees 00 minutes West 158.61 feet to a point;
thence (5) Along line of lands of Charles L. and Dorothy Standage South 58 degrees 34 minutes 20 seconds West 143.36 feet to a point;
thence (6) Along line of lands of Zoltis, Inc., South 69 degrees 03 minutes West 281.89 feet to a point;
thence (7) Still along same South 69 degrees 03 minutes West 51.55 feet to a point;
thence (8) Along line of lands remaining to Food Service International South 10 degrees 59 minutes East 365.61 feet to a point in the northerly side line of Bassett Highway (66 feet wide);
thence (9) Along said side line of North 78 degrees 55 minutes 00 seconds East 204.77 feet to a point;
thence (10) Still along same North 81 degrees 16 minutes 40 seconds East 30.28 feet to a point;
thence (11) Still along same North 89 degrees 04 minutes East 30.28 feet to a point;
thence (12) Leaving said side line North 1 degree 29 minutes West 179.22 feet to a point;
thence (13) Along the rear line of lands fronting on Bassett Highway North 88 degrees 31 minutes East 473.93 feet to a point in the Westerly side line of Warren Street;
thence (14) Along said side line North 1 degree 30 minutes West 148.28 feet to the point and place of beginning.

Subject to easement previously reserved for driveway parking purposes, which easement is more particularly described as follows:

BEGINNING at a point formed by the intersection of the line dividing tax map lot 6A in Block 1201 from the tax map lot 6 in block 1201 with the northerly side line of Bassett Highway, and point being the southwest corner of the entire tract and running:


- thence (1) Along the easterly line of Lot 6A North 10 degrees 59 minutes West 365.61 feet;
thence (2) Along lands of Zoltis, Inc., North 68 degrees 54 minutes 40 seconds East 20.32 feet;
thence (3) Parallel with and 20 feet from the first course, South 10 degrees 59 minutes East 154 feet;
thence (4) North 81 degrees 16 minutes 00 seconds East 34.20 feet to a point in line with the westerly end of the brick building of this tract;
thence (5) On a course of South 8 degrees 44 minutes 00 seconds East, to along and beyond the westerly end of said building, a distance of 213.78 feet to the northerly side line of Bassett Highway;
thence (6) Along said side line South 78 degrees 55 minutes 00 seconds West 45.79 feet to the point and place of BEGINNING.

Note: Being Lot(s) 6, Block 1201, Tax Map of the Dover Town, County of Morris.
Note: Lot and Block shown for informational purposes only.

LEGAL DESCRIPTION PER SURVEY (STATE PLANE)


BEGINNING at a point in the westerly side line of Warren Street (66 feet wide) where same is intersected by the southerly line of lands of the Central Railroad of New Jersey and from said point of beginning running:

- thence (1) Along said line North 62 degrees 19 minutes 04 seconds West 611.98 feet to a point;
thence (2) South 30 degrees 17 minutes 56 seconds West 50.79 feet to a point;
thence (3) South 00 degrees 46 minutes 04 seconds West 43.50 feet to a point;
thence (4) South 38 degrees 38 minutes 56 seconds West 158.61 feet to a point;
thence (5) South 54 degrees 13 minutes 16 seconds West 143.36 feet to a point;
thence (6) South 54 degrees 41 minutes 56 seconds West 281.89 feet to a point;
thence (7) South 64 degrees 33 minutes 36 seconds West 51.55 feet to a point;
thence (8) South 05 degrees 20 minutes 04 seconds East 365.61 feet to a point in the northerly side line of Bassett Highway (66 feet wide);
thence (9) Along said side line of North 74 degrees 33 minutes 56 seconds East 204.77 feet to a point;
thence (10) North 78 degrees 54 minutes 56 seconds East 30.28 feet to a point;
thence (11) North 84 degrees 52 minutes 56 seconds East 30.28 feet to a point;
thence (12) North 05 degrees 09 minutes 04 seconds East 179.22 feet to a point in the Westerly side line of Warren Street;
thence (13) North 84 degrees 09 minutes 56 seconds East 473.93 feet to a point in the Westerly side line of Warren Street;
thence (14) Along said side line North 05 degrees 51 minutes 04 seconds West 148.28 feet to the point and place of beginning.

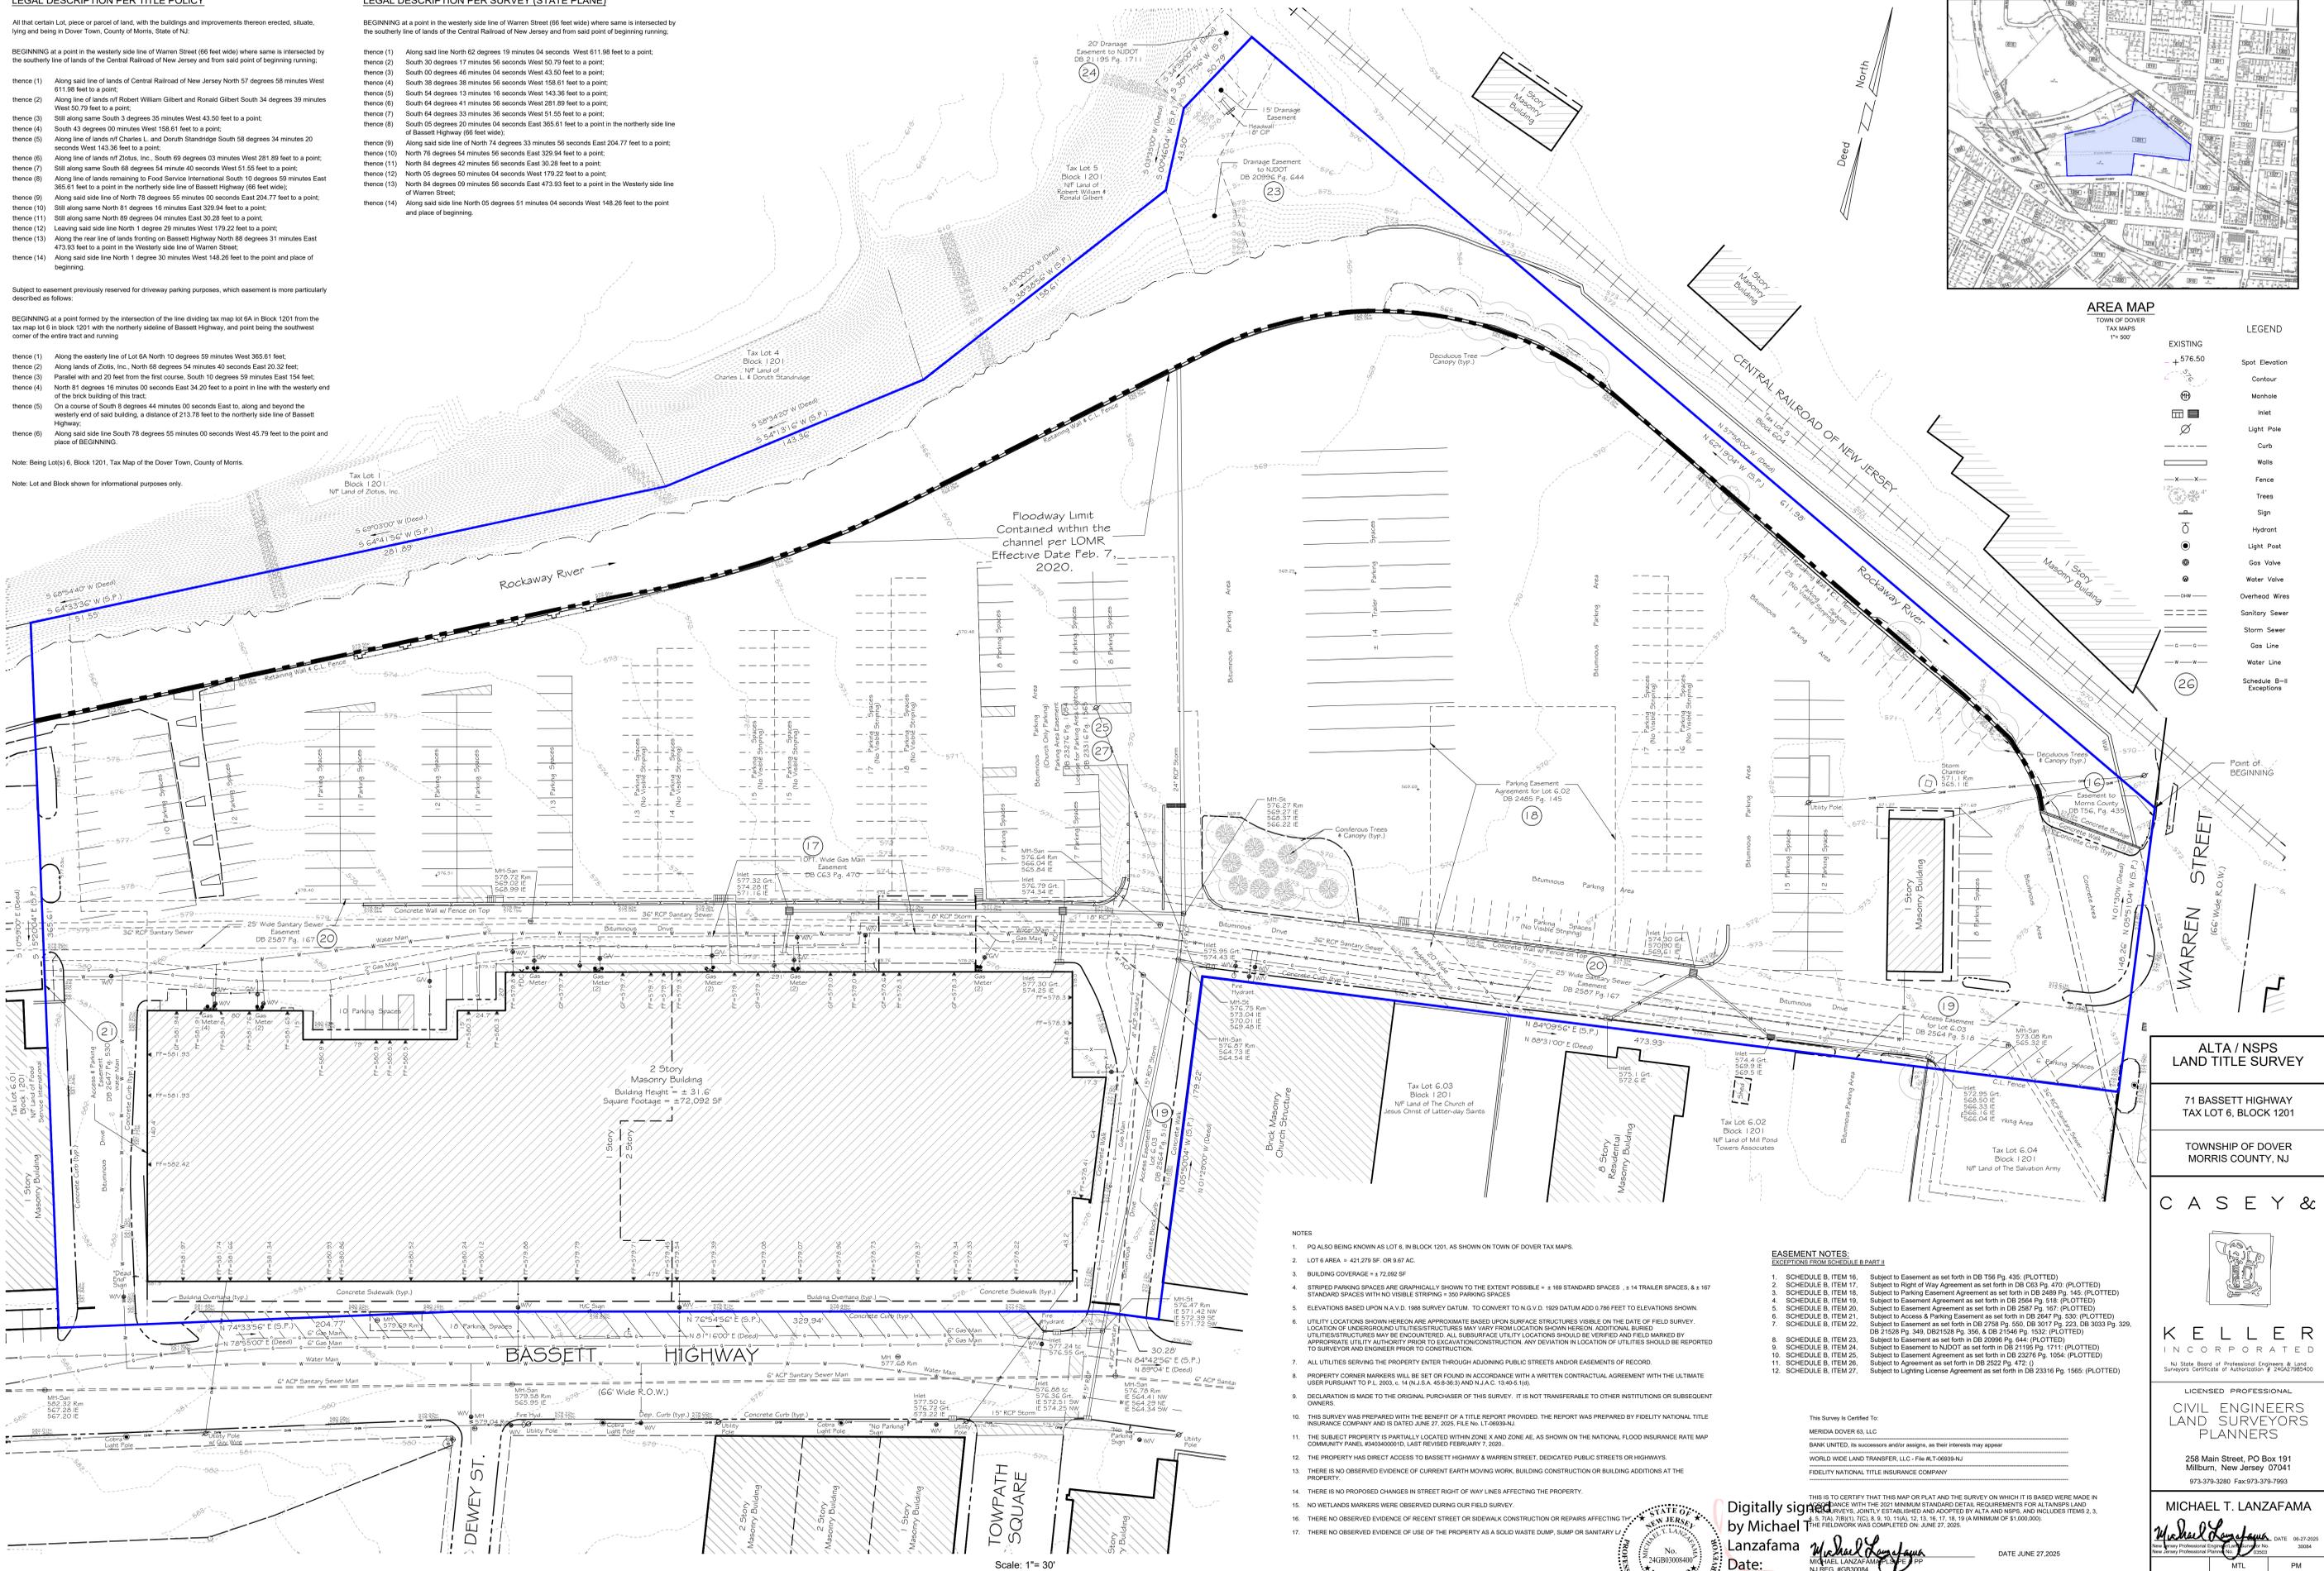

AREA MAP

TOWN OF DOVER TAX MAPS 11-007

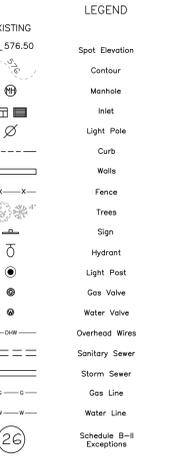

Floodway Limit Contained within the channel per LOMR Effective Date Feb. 7, 2020.

BASSETT HIGHWAY

ALTA / NSPS LAND TITLE SURVEY

71 BASSETT HIGHWAY TAX LOT 6, BLOCK 1201

TOWNSHIP OF DOVER MORRIS COUNTY, NJ

CASEY &



KELLER INCORPORATED

NJ State Board of Professional Engineers & Land Surveyors Certificate of Authorization # 246427885400

LICENSED PROFESSIONAL CIVIL ENGINEERS LAND SURVEYORS PLANNERS

258 Main Street, PO Box 191 Millburn, New Jersey 07041 973-379-3289 Fax: 973-379-7993

MICHAEL T. LANZAFAMA

DATE 06-27-2025

- EASEMENT NOTES:
1. SCHEDULE B, ITEM 16. Subject to Easement as set forth in DB 198 Pg. 435. (PLOTTED)
2. SCHEDULE B, ITEM 17. Subject to Right of Way Agreement as set forth in DB 638 Pg. 470. (PLOTTED)
3. SCHEDULE B, ITEM 18. Subject to Parking Easement Agreement as set forth in DB 2489 Pg. 145. (PLOTTED)
4. SCHEDULE B, ITEM 19. Subject to Easement Agreement as set forth in DB 2564 Pg. 518. (PLOTTED)
5. SCHEDULE B, ITEM 20. Subject to Easement Agreement as set forth in DB 2887 Pg. 167. (PLOTTED)
6. SCHEDULE B, ITEM 21. Subject to Access & Parking Easement as set forth in DB 2647 Pg. 530. (PLOTTED)
7. SCHEDULE B, ITEM 22. Subject to Easement as set forth in DB 2768 Pg. 350. DB 3017 Pg. 223. DB 3033 Pg. 329. DB 21028 Pg. 348. DB 21528 Pg. 356. & DB 21546 Pg. 1532. (PLOTTED)
8. SCHEDULE B, ITEM 23. Subject to Easement as set forth in DB 20996 Pg. 944. (PLOTTED)
9. SCHEDULE B, ITEM 24. Subject to Easement to NJDOT as set forth in DB 1165 Pg. 171. (PLOTTED)
10. SCHEDULE B, ITEM 25. Subject to Easement Agreement as set forth in DB 23276 Pg. 1054. (PLOTTED)
11. SCHEDULE B, ITEM 26. Subject to Agreement as set forth in DB 2522 Pg. 472. (I)
12. SCHEDULE B, ITEM 27. Subject to Lighting License Agreement as set forth in DB 23316 Pg. 1565. (PLOTTED)

- NOTES:
1. PD ALSO BEING KNOWN AS LOT 6, IN BLOCK 1201, AS SHOWN ON TOWN OF DOVER TAX MAPS.
2. LOT 6 AREA = 421,278 SF, OR 9.67 AC.
3. BUILDING COVERAGE = + 72,092 SF
4. STRIPED PARKING SPACES ARE GRAPHICALLY SHOWN TO THE EXTENT POSSIBLE + 169 STANDARD SPACES, + 14 TRAILER SPACES, & 167 STANDARD SPACES WITH NO VISIBLE STRIPING + 350 PARKING SPACES.
5. ELEVATIONS BASED UPON N.A.V.D. 1988 SURVEY DATUM. TO CONVERT TO N.G.V.D. 1929 DATUM ADD 6.788 FEET TO ELEVATIONS SHOWN.
6. UTILITY LOCATIONS SHOWN HEREON ARE APPROXIMATE BASED UPON SURFACE STRUCTURES VISIBLE ON THE DATE OF FIELD SURVEY. LOCATION OF UNDERGROUND UTILITIES STRUCTURES MAY VARY FROM LOCATION SHOWN HEREON. ADDITIONAL BURIED UTILITIES STRUCTURES MAY BE ENCOUNTERED. ALL SUBSURFACE UTILITY LOCATIONS SHOULD BE VERIFIED AND FIELD MARKED BY APPROPRIATE UTILITY AUTHORITY PRIOR TO EXCAVATION/CONSTRUCTION. ANY DEVIATION IN LOCATION OF UTILITIES SHOULD BE REPORTED TO SURVEYOR AND ENGINEER PRIOR TO CONSTRUCTION.
7. ALL UTILITIES SERVING THE PROPERTY ENTER THROUGH ADJOINING PUBLIC STREETS AND/OR EASEMENTS OF RECORD.
8. PROPERTY CORNER MARKERS WILL BE SET OR FOUND IN ACCORDANCE WITH A WRITTEN CONTRACTUAL AGREEMENT WITH THE ULTIMATE USER PURSUANT TO P.L. 2003 c. 14 (N.J.S.A. 45:8-36.3) AND N.J.A.C. 13-40-4.16).
9. DECLARATION IS MADE TO THE ORIGINAL PURCHASER OF THIS SURVEY. IT IS NOT TRANSFERABLE TO OTHER INSTITUTIONS OR SUBSEQUENT OWNERS.
10. THIS SURVEY WAS PREPARED WITH THE BENEFIT OF A TITLE REPORT PROVIDED. THE REPORT WAS PREPARED BY FIDELITY NATIONAL TITLE INSURANCE COMPANY AND IS DATED JUNE 27, 2025. FILE NO. LT-06938-NJ
11. THE SUBJECT PROPERTY IS PARTIALLY LOCATED WITHIN ZONE X AND ZONE AE, AS SHOWN ON THE NATIONAL FLOOD INSURANCE RATE MAP COMMUNITY PANEL #04034000010, LAST REVISED FEBRUARY 7, 2020.
12. THERE IS NO OBSERVED EVIDENCE OF CURRENT EARTH MOVING WORK, BUILDING CONSTRUCTION OR BUILDING ADDITIONS AT THE PROPERTY.
13. THERE IS NO PROPOSED CHANGES IN STREET RIGHT OF WAY LINES AFFECTING THE PROPERTY.
14. NO WETLANDS MARKERS WERE OBSERVED DURING OUR FIELD SURVEY.
15. THERE NO OBSERVED EVIDENCE OF RECENT STREET OR SIDEWALK CONSTRUCTION OR REPAIRS AFFECTING THE PROPERTY.
16. THERE NO OBSERVED EVIDENCE OF USE OF THE PROPERTY AS A SOLID WASTE DUMP, SLUMP OR SANITARY LI.


The Survey is Certified To: MERIDA DOVER 63, LLC

BANK UNITED, in successors and/or assigns, as their interests may appear. WORLD WIDE LAND TRANSFER, LLC - File #LT-06938-NJ FIDELITY NATIONAL TITLE INSURANCE COMPANY

THIS IS TO CERTIFY THAT THIS MAP OR PLAN AND THE SURVEY ON WHICH IT IS BASED WERE MADE IN ACCORDANCE WITH THE 2021 MINIMUM STANDARD DETAIL REQUIREMENTS FOR ALTA AND NSPS LAND SURVEYS, JOINTLY ESTABLISHED AND ADOPTED BY ALTA AND NSPS, AND INCLUDES ITEMS 2, 3, 4, 100.

Digitally signed by Michael T. Lanzafama Date: 2025.11.25 07:43:22 -05'00'

Table with columns: REFERENCE, MTL, CAD, DWG, DATE, REVISIONS. Row 1: 1240111, 1" = 30', 1, 06-27-2025, 1

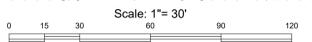

# STONEFIELD

December 5, 2025

Paula Cruz Mendelsohn  
Planning Board Secretary  
Township of Dover  
37 North Sussex Street  
Dover, NJ 07801

**RE: Freshwater Wetlands Memorandum  
Proposed Mixed-Use Development  
Block 1201, Lot 6  
71 Bassett Highway  
Town of Dover, Morris County, New Jersey**

Ms. Cruz Mendelsohn:

Per the Town of Dover Development Checklist, please let this Memorandum serve as confirmation that per available NJDEP GIS mapping, no freshwater wetlands have been mapped on the above referenced property.

Please contact our office if you have any questions or comments regarding this Memorandum.

Best regards,



Jonathan R. Istranyi, PE, PP, CME, CFM  
**Stonefield Engineering and Design, LLC**

Z:\Rutherford\RUT\2025\RUT-250223 Capodagli Property Company - 63-105 Bassett Highway, Dover, NJ\Correspondence\Outgoing\Municipal\2025-12-05\_Freshwater Wetlands Memorandum.docx

# Town of Dover

Engineering Department  
37 North Sussex Street  
Dover, NJ 07801  
(973) 366-2200 ext. 152/154

The following is a list of Properties within 200 feet of: Block 1201 Lot 6  
71 Bassett Highway

Per Tax Records in Tax Assessor's Office as of July 24, 2025

  
Administrative Officer

07/24/25  
Date

<u>Block</u>	<u>Lot</u>	<u>Unit ID</u>	<u>Owner</u>	<u>Owner Address</u>	<u>Owner City State</u>	<u>Owner Zip</u>
510	2		N J TRANSIT CORP	1 PENN PLAZA EAST	NEWARK, NJ	07105-2246
510	5		N J TRANSIT CORP	1 PENN PLAZA EAST	NEWARK NJ	07101
511	1		TOWN OF DOVER	37 N SUSSEX ST	DOVER NJ	07801
515	1		TOWN OF DOVER	37 N SUSSEX ST	DOVER NJ	07801
604	5		DOVER & ROCKAWAY RIVER RR % K BURENGA	1076 GRONA-SCHANDUA RD	FREDERICKSBURG TX	78624
604	5	X	DOVER & ROCKAWAY RIVER RR % K BURENGA	1076 GRONA-SCHANDUA RD	FREDERICKSBURG TX	78624
604	7		DOVER & ROCKAWAY RIVER RR % K BURENGA	1076 GRONA-SCHANDUA RD	FREDERICKSBURG TX	78624
604	14		DOVER & ROCKAWAY RIVER RR % K BURENGA	1076 GRONA-SCHANDUA RD	FREDERICKSBURG TX	78624
610	9		MELLO ADILSON I & GUILHERMINA BASTOS	37 W MC FARLAN ST	DOVER NJ	07801
611	1		WEB REALTY	3 MAIN ST	FLANDERS NJ	07836
611	2		DOT OF NJ	1035 PARKWAY AVE-POB 616	TRENTON NJ	08625-0616
611	3		DOT OF NJ	1035 PARKWAY AVE-POB 616	TRENTON NJ	08625-0616
611	7		SUMMIT - BK OF AMERICA -	101 N TRYON ST - NC10010381	CHARLOTTE NC	28255
611	14		AMAYA JULIA	31 W CLINTON ST	DOVER NJ	07801
611	15		SETHI, HARMAN	8 SEMRAU RD	DENVILLE, NJ	07834
611	16		SETHI, HARMAN	8 SEMRAU RD	DENVILLE, NJ	07834
615	3		ONE RT 46 LLC	1 US HWY 46	DOVER NJ	07801

<u>Block</u>	<u>Lot</u>	<u>Unit ID</u>	<u>Owner</u>	<u>Owner Address</u>	<u>Owner City State</u>	<u>Owner Zip</u>
615	3	B01	ONE RT 46 LLC	1 U S HWY 46	DOVER, NJ	07801
1201	1		DOT OF NJ	1035 PARKWAY AVE - POB 616	TRENTON NJ	08625-0616
1201	4		DOT OF NJ	1035 PARKWAY AVE POB 616	TRENTON NJ	08625
1201	5		DOT OF NJ	1035 PARKWAY AVE - POB 616	TRENTON NJ	07865-0616
1201	6.01		107-111 BASSETT HIGHWAY URBAN RENEWAL, LLC	37 NOLAS POINT PARK ROAD	LAKE HOPATCONG, NJ	07849
1201	6.02		MILL POND TOWERS ASSOCIATES	45 BASSETT HWY	DOVER NJ	07801
1201	6.03		CORP PRES BISHOP JC LATTER-DAY STS	50 E NORTH TEMPLE ST - 12 FLR	SALT LAKE CITY UT	84150
1201	6.04		THE SALVATION ARMY	31 VANHOUTEN ST	PATERSON NJ	07505
1202	1		36 WEST CLINTON STREET	38 CONDIT ST	SUCCASUNNA NJ	07876
1202	2		LILLILOVE 34 WEST LLC	34 RANDOLPH AVE	RANDOLPH NJ	07869
1202	3		PROFIDO, ANTHONY	7 LITTLE LN	WHARTON NJ	07885
1203	1		TOWN OF DOVER MUNICIPAL BLDG	37 N SUSSEX ST	DOVER NJ	07801
1203	1	T01	TOWN OF DOVER	37 N SUSSEX ST	DOVER, NJ	07801
1203	1	T02	TOWN OF DOVER	37 N SUSSEX ST	DOVER, NJ	07801
1203	1	T03	TOWN OF DOVER	37 N SUSSEX ST	DOVER, NJ	07801
1203	1	T04	TOWN OF DOVER	37 N SUSSEX ST	DOVER, NJ	07801
1203	1	T05	TOWN OF DOVER	37 N SUSSEX ST	DOVER, NJ	07801
1203	1.01		UNKNOWN OWNER	UNKNOWN	UNKNOWN	00000
1203	2		JING YEE L. P.	5 RICHARDS AVE	DOVER NJ	07801
1204	1		VILLAGE DEVELOPMENT LLC	34 E BLACKWELL ST	DOVER, NJ	07712
1204	2		GIBBS HARRY JR	63 TAMARACK RD	ANDOVER NJ	07821
1204	3		GUITIERREZ-GARCIA, JAVIER	79 W BLACKWELL ST A&B	DOVER, NJ	07801
1204	4		NEW JERSEY HOME CLOSING NETWORK INC	43 W BLACKWELL ST	DOVER NJ	07801
1204	5		SHEIKH MOHAMMAD ANIS & MUSARRAT	83 W BLACKWELL ST	DOVER NJ	07801
1204	6		DCC PROPERTIES MANAGEMENT LLC	P.O. BOX 412	MT. FREEDOM NJ	07970
1204	7		DCC PROPERTIES LLC	P.O. BOX 412	MT FREEDOM NJ	07970
1204	8		DCC PROPERTIES MGMT LLC	P.O. BOX 412	MT FREEDOM NJ	07970
1205	1		TOWPATH REALTY LLC	3331 RT 94	HAMBURG, NJ	07419
1205	2		TOWPATH REALTY LLC	3331 RT 94	HAMBURG, NJ	07419

<b>Block</b>	<b>Lot</b>	<b>Unit ID</b>	<b>Owner</b>	<b>Owner Address</b>	<b>Owner City State</b>	<b>Owner Zip</b>
1205	3		MARIN IVAN & ROSA	7 LAFAYATTE ST	WHARTON NJ	07885
1205	4		JR ASSET BUILDERS LLC	263 W BLACKWELL ST	DOVER NJ	07801
1205	5		JR ASSET BUILDERS LLC	71 W BLACKWELL ST A,B & C	DOVER, NJ	07801
1205	6	1205		263 E BLACKWELL ST	DOVER, NJ	07801
1205	7		JR ASSET BUILDERS LLC	263 E BLACKWELL ST	DOVER, NJ	07801
1205	8		HOME HELP AMERICA LLC	3 DEWEY ST UNIT A&B	DOVER NJ	07801
1205	9		CASTANDEA, ANDRES	5 DEWEY ST	DOVER NJ	07801
1205	10		MUXIE LLC	1240 NEPTUNE AVE	ENCINITAS, CA	92024
1205	11		TOWPATH REALTY LLC	3331 RT 94	HAMBURG, NJ	07419
1205	12		MUXIE LLC	1240 NEPTUNE AVE	ENCINITAS, CA	92024
1205	13		MUXIE LLC	1240 NEPTUNE AVE	ENCINITAS, CA	92024
1206	11		CENTRO BIBLICO OF NJ INC	63 ABBETT AVE	MORRISTOWN NJ	07960
1206	11	X	CENTRO BIBLICO OF NJ INC	63 ABBETT AVE	MORRISTOWN, NJ	07960
1206	14		FIRST PRESBYTERIAN CHURCH OF DOVER	51 W BLACKWELL ST	DOVER NJ	07801
1206	15		FIRST PRESBYTERIAN CHURCH OF DOVER	51 W BLACKWELL ST	DOVER NJ	07801
1206	15		FIRST PRESBYTERIAN CHURCH OF DOVER	51 W BLACKWELL ST	DOVER NJ	07801
1206	16		TOWPATH REALTY LLC	3331 RT 94	HAMBURG, NJ	07419
1311	9		GH DOVER LLC	9-11 W CLINTON ST	DOVER NJ	07801
1311	10		DOVER GAS, INC	13 W CLINTON ST	DOVER NJ	07801
1311	10.01		BARRIOS FERNANDO	68 A&B PEQUANNOCK ST	DOVER NJ	07801
1326	1		SUKMANI GAS SUPPLY INC	12-14 W CLINTON ST	DOVER NJ	07801
1326	2		SUKMANI GAS SUPPLY INC	12 W CLINTON ST	DOVER NJ	07801
1326	2.01		MAJMUNDAR RIPAL & MONA	37 EMERSON RD	MORRIS PLAINS, NJ	07950
1326	3		DOVER REALTY PARTNERS LLC	136 WALLINGTON AVE	WALLINGTON, NJ	07057
1326	3.01		DOVER REALTY PARTNERS LLC	51 N SUSSEX ST	DOVER NJ	07801
1326	4		DOVER REALTY PARTNERS LLC	49 N SUSSEX ST	DOVER NJ	07801
1326	5		DCC REAL ESTATE LLC	P.O. BOX 412	MT FREEDOM NJ	07970

Block Lot Unit ID Owner

Owner Address

Owner City State

Owner Zip

**In addition, the following property owners checked-off below must be notified:**

- Commissioner of New Jersey Department of Transportation, 1035 Parkway Ave., Trenton, NJ 08650
- Morris County Planning Board, CN 900, Morristown, NJ 07960
- New Jersey Transit, One Penn Plaza East, Newark, NJ 07105-2246
- Municipal Clerk Town of Dover, 37 North Sussex Street, Dover, NJ 07801
- Municipal Clerk Township of Rockaway, 65 Mount Hope Road, Rockaway, NJ 07866
- Municipal Clerk Township of Randolph, 502 Millbrook Ave., Randolph, NJ 07869
- Municipal Clerk Borough of Wharton, 10 Robert Street, Wharton, NJ 07885
- Municipal Clerk Borough of Victory Gardens, 337 South Salem Street, Dover, NJ 07801
- Municipal Clerk Township of Mine Hill, 10 Baker Street, Mine Hill, NJ 07866
- Properties within 200 feet that exist in Rockaway Twp. (contact that Municipality)
- Properties within 200 feet that exist in Randolph Twp. (contact that Municipality)
- Properties within 200 feet that exist in Wharton Boro (contact that Municipality)
- Properties within 200 feet that exist in Victory Gardens (contact that Municipality)
- Properties within 200 feet that exist in Mine Hill (contact that Municipality)

# TOWN OF DOVER

## Planning & Zoning Department

COUNTY OF MORRIS

Mail: 37 NORTH SUSSEX STREET

Office: 100 Princeton Ave.

DOVER, NEW JERSEY 07801

Telephone: (973) 366-2200, Ext. 2141

Email: [boardsecretary@dover.nj.us](mailto:boardsecretary@dover.nj.us)



*James P. Dodd – Mayor*

*Paula Mendelsohn – Planning Board, Board of Adjustment & Historic Preservation Secretary*

## MEMO

**TO:**

Sydnee King

via email: [sking@stonefieldeng.com](mailto:sking@stonefieldeng.com)

Re: 200' list request

**Date:** July 24, 2025

**Property:**

Block 1201 Lot 6

71 Bassett Highway, Dover NJ

Attached, please find 200' list for above-mentioned property, as per your request. In addition, please also notice the following:

- **JCP&L - Jersey Central Power and Light**  
300 Madison Avenue, Morristown, NJ 07960
- **New Jersey Natural Gas Co.**  
1415 Wyckoff Road, Wall, NJ 07719
- **New Jersey Verizon**  
540 Broad Street, Newark, NJ 07101
- **Cablevision**  
683 Route 10 East, Randolph, NJ 07869
- **Town of Dover Water Dept.**  
37 No. Sussex Street, Dover NJ 07801 Attn: R Kinsey

MORRIS COUNTY, NJ  
JOAN BRAMHALL, COUNTY CLERK  
DEED-DR BOOK 21546 PG 1532  
RECORDED 05/21/2010 09:52:11  
FILE NUMBER 2010032308  
RCPT #: 520710; RECD BY: ann  
RECORDING FEES 130.00  
MARGINAL NOTATION 0.00

# DEED

This Deed is made on <sup>May</sup> ~~March~~ 4, 2010.

BETWEEN PAUL J. BARNISH, individually for himself, SUSAN B. BANKS, individually for herself, and JOAN C. BARNISH, individually for herself, as Tenants In Common

whose post office address is: c/o Paul J. Barnish, 71 Bassett Highway, Dover, NJ 07801 referred to as the Grantor,

AND 63-105 BASSETT HIGHWAY, LLC

whose post office address is: 71 Bassett Highway, Dover, NJ 07801

referred to as the Grantee.

The words "Grantor" and "Grantee" shall mean all Grantors and all Grantees listed above.

1. **Transfer of Ownership.** The Grantor grants and conveys (transfers ownership of) a 20% undivided co-tenancy interest in the property (called the "Property") described below to the Grantee. This transfer is made for the sum of ONE DOLLAR AND 00/100 (\$1.00). The Grantor acknowledges receipt of this money.

2. **Tax Map Reference.** (N.J.S.A. 46:15-1.1) Municipality of Dover  
Block No. 1201 Lot No. 6 Account No.

No property tax identification number is available on the date of this Deed. (Check box if applicable.)

3. **Property.** The Property consists of the land and all the buildings and structures on the land in the Township of Dover, County of Morris and State of New Jersey. The legal description is:


Please see attached Legal Description annexed hereto and made a part hereof. (Check box if applicable).

BEING the same premises conveyed to the Grantors herein by Deed from Paul J. Barnish, Susan B. Banks and Joan C. Barnish, as Co-Executors under the Last Will and Testament of Lenore D. Barnish, deceased dated March 30, 2010 and recorded in the Morris County Register/Clerk's Office on April 20, 2010 in Deed Book 21528, Page 0356.

It is the purpose of this Deed to convey the 20% interest of the premises owned by PAUL J. BARNISH, individually for himself, SUSAN B. BANKS, individually for herself and JOAN C. BARNISH, individually for herself, as Tenants In Common to 63-105 BASSETT HIGHWAY, LLC.

Prepared by (print signer's name below signature)

(For Recorder's Use Only)

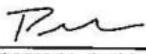  
PATRICK V. BANKS, ESQ.

10

Book21546/Page1532

## Schedule "A" Legal Description

All that certain lot, piece or parcel of land, with the buildings and improvements thereon erected, situate, lying and being in the Town of Dover, County of Morris, State of New Jersey:

BEGINNING at a point in the westerly side line of Warren Street (66' wide) where same is intersected by the southerly line of lands of the Central Railroad of New Jersey and from said point of beginning running; thence

- (1) Along said line of lands of Central Railroad of New Jersey North 57 degrees 58 minutes West 611.98 feet to a point; thence
- (2) Along line of lands n/f Robert William Gilbert and Ronald Gilbert South 34 degrees 39 minutes West 50.79 feet to a point; thence
- (3) Still along same South 3 degrees 35 minutes West 43.50 feet to a point; thence
- (4) South 43 degrees 00 minutes West 158.61 feet to a point; thence
- (5) Along line of lands n/f Charles L. and Doruth Standridge South 58 degrees 34 minutes 20 seconds West 143.36 feet to a point; thence
- (6) Along line of lands n/f Zlotus, Inc., South 69 degrees 03 minutes West 281.89 feet to a point; thence
- (7) Still along same South 68 degrees 54 minute 40 seconds West 51.55 feet to a point; thence
- (8) Along line of lands remaining to Food Service International South 10 degrees 59 minutes East 365.61 feet to a point in the northerly side line of Bassett Highway (66 feet wide); thence
- (9) Along said side line of North 78 degrees 55 minutes 00 seconds East 204.77 feet to a point; thence
- (10) Still along same North 81 degrees 16 minutes East 329.94 feet to a point; thence
- (11) Still along same North 89 degrees 04 minutes East 30.28 feet to a point; thence
- (12) Leaving said side line North 1 degree 29 minutes West 179.22 feet to a point; thence
- (13) Along the rear line of lands fronting on Bassett Highway North 88 degrees 31 minutes East 473.93 feet to a point in the Westerly side line of Warren Street; thence
- (14) Along said side line North 1 degree 30 minutes West 148.26 feet to the point and place of beginning.

The above description is in accordance with a survey made by Couvrette Associates, Inc. dated October 28, 1982.

Subject to easements and restrictions of record, zoning ordinances, municipal regulations, facts of an accurate survey and existing tenancies.

Subject to easement previously reserved for driveway parking purposes, which easement is more particularly described as follows:

BEGINNING at a point formed by the intersection of the line dividing tax map lot 6A in Block 1201 from the tax map lot 6 in block 1201 with the northerly sideline of Bassett Highway, and point being the southwest corner of the entire tract and running thence

- (1) along the easterly line of Lot 6A North 10 degrees 59 minutes West 365.61 feet; thence

- (2) Along lands of Ziotis, Inc., North 68 degrees 54 minutes 40 seconds East 20.32 feet; thence
- (3) Parallel with and 20 feet from the first course, South 10 degrees 59 minutes East 154 feet; thence
- (4) North 81 degrees 16 minutes 00 seconds East 34.20 feet to a point in line with the westerly end of the brick building of this tract; thence
- (5) On a course of South 8 degrees 44 minutes 00 seconds East to, along and beyond the westerly end of said building, a distance of 213.78 feet to the northerly side line of Bassett Highway; thence
- (6) Along said side line South 78 degrees 55 minutes 00 seconds West 45.79 feet to the point and place of BEGINNING.

The above description is in accordance with a survey made by Couvrette Associates, Inc. dated October 28, 1982.





State of New Jersey  
**SELLER'S RESIDENCY CERTIFICATION/EXEMPTION**  
 (C.55, P.L. 2004)

GIT/REP-3  
 (12-07)

(Please Print or Type)

**SELLER(S) INFORMATION (See Instructions, Page 2)**

Name(s)  
 SUSAN B. BANKS

Current Resident Address:  
 Street: 71 Bassett Highway  
 City, Town, Post Office  
 Dover State Zip Code  
 NJ 07801

**PROPERTY INFORMATION (Brief Property Description)**

Block(s)	Lot(s)	Qualifier
1201	6	

Street Address:  
 75 Bassett Highway  
 City, Town, Post Office  
 Dover State Zip Code  
 NJ 07801

Seller's Percentage of Ownership  
 33.3% Consideration Closing Date  
 5-4-10

**SELLER ASSURANCES (Check the Appropriate Box) (Boxes 2 through 8 apply to NON-residents)**

- I am a resident taxpayer (individual, estate, or trust) of the State of New Jersey pursuant to N.J.S.A. 54A:1-1 et seq. and will file a resident gross income tax return and pay any applicable taxes on any gain or income from the disposition of this property.
- The real property being sold or transferred is used exclusively as my principal residence within the meaning of section 121 of the federal Internal Revenue Code of 1986, 26 U.S.C. s. 121.
- I am a mortgagor conveying the mortgaged property to a mortgagee in foreclosure or in a transfer in lieu of foreclosure with no additional consideration.
- Seller, transferor or transferee is an agency or authority of the United States of America, an agency or authority of the State of New Jersey, the Federal National Mortgage Association, the Federal Home Loan Mortgage Corporation, the Government National Mortgage Association, or a private mortgage insurance company.
- Seller is not an individual, estate or trust and as such not required to make an estimated payment pursuant to N.J.S.A.54A:1-1 et seq.
- The total consideration for the property is \$1,000 or less and as such, the seller is not required to make an estimated payment pursuant to N.J.S.A. 54A:5-1-1 et seq.
- The gain from the sale will not be recognized for Federal income tax purposes under I.R.C. Section 721, 1031, 1033 or is a cemetery plot. (CIRCLE THE APPLICABLE SECTION). If such section does not ultimately apply to this transaction, the seller acknowledges the obligation to file a New Jersey income tax return for the year of the sale (see instructions).  
 No non-like kind property received.
- Transfer by an executor or administrator of a decedent to a devisee or heir to effect distribution of the decedent's estate in accordance with the provisions of the decedent's will or the intestate laws of this state.

**SELLER(S) DECLARATION**

The undersigned understands that this declaration and its contents may be disclosed or provided to the New Jersey Division of Taxation and that any false statement contained herein could be punished by fine, imprisonment, or both. I furthermore declare that I have examined this declaration and, to the best of my knowledge and belief, it is true, correct and complete.

3-22-2010 Date  
[Signature] Signature  
 (Seller) Please indicate Power of Attorney or Attorney in Fact

\_\_\_\_\_  
 Date  
 (Seller) Please indicate Power of Attorney or Attorney in Fact



State of New Jersey  
**SELLER'S RESIDENCY CERTIFICATION/EXEMPTION**  
 (C.55, P.L. 2004)

GIT/REP-3  
 (12-07)

(Please Print or Type)

**SELLER(S) INFORMATION (See Instructions, Page 2)**

Name(s) JOAN C. BARNISH		
Current Resident Address:		
Street: 71 Bassett Highway		
City, Town, Post Office Dover		State NJ
		Zip Code 07801

**PROPERTY INFORMATION (Brief Property Description)**

Block(s) 1201	Lot(s) 6	Qualifier
Street Address: 75 Bassett Highway		
City, Town, Post Office Dover		State NJ
		Zip Code 07801
Seller's Percentage of Ownership 33.3%	Consideration	Closing Date 5-4-10

**SELLER ASSURANCES (Check the Appropriate Box) (Boxes 2 through 8 apply to NON-residents)**

1.  I am a resident taxpayer (individual, estate, or trust) of the State of New Jersey pursuant to N.J.S.A. 54A:1-1 et seq. and will file a resident gross income tax return and pay any applicable taxes on any gain or income from the disposition of this property.
2.  The real property being sold or transferred is used exclusively as my principal residence within the meaning of section 121 of the federal Internal Revenue Code of 1986, 26 U.S.C. s 121
3.  I am a mortgagor conveying the mortgaged property to a mortgagee in foreclosure or in a transfer in lieu of foreclosure with no additional consideration
4.  Seller, transferor or transferee is an agency or authority of the United States of America, an agency or authority of the State of New Jersey, the Federal National Mortgage Association, the Federal Home Loan Mortgage Corporation, the Government National Mortgage Association, or a private mortgage insurance company.
5.  Seller is not an individual, estate or trust and as such not required to make an estimated payment pursuant to N.J.S.A.54A:1-1 et seq.
6.  The total consideration for the property is \$1,000 or less and as such, the seller is not required to make an estimated payment pursuant to N.J.S.A. 54A:5-1-1 et seq.
7.  The gain from the sale will not be recognized for Federal income tax purposes under I.R.C. Section 721, 1031, 1033 or is a cemetery plot. (CIRCLE THE APPLICABLE SECTION). If such section does not ultimately apply to this transaction, the seller acknowledges the obligation to file a New Jersey income tax return for the year of the sale (see instructions).
- No non-like kind property received.
8.  Transfer by an executor or administrator of a decedent to a devisee or heir to effect distribution of the decedent's estate in accordance with the provisions of the decedent's will or the intestate laws of this state.

**SELLER(S) DECLARATION**

The undersigned understands that this declaration and its contents may be disclosed or provided to the New Jersey Division of Taxation and that any false statement contained herein could be punished by fine, imprisonment or both. I furthermore declare that I have examined this declaration and, to the best of my knowledge and belief, it is true, correct and complete.

<u>3-25-10</u> Date	<u>Joan C. Barnish</u> Signature (Seller) Please indicate if Power of Attorney or Attorney in Fact
_____ Date	_____ Signature (Seller) Please indicate if Power of Attorney or Attorney in Fact

STATE OF NEW JERSEY  
AFFIDAVIT OF CONSIDERATION FOR USE BY SELLER  
(Chapter 49, P.L.1968, as amended through Chapter 33, P.L. 2006) (N.J.S.A. 46:15-5 et seq.)  
BEFORE COMPLETING THIS AFFIDAVIT, PLEASE READ THE INSTRUCTIONS ON THE REVERSE SIDE OF THIS FORM.

STATE OF NEW JERSEY

FOR RECORDER'S USE ONLY	
Consideration	\$ 1.00
RTF paid by seller	\$
Date	5/21/10 By [Signature]

COUNTY ESSEX } SS. County Municipal Code 1409

MUNICIPALITY OF PROPERTY LOCATION Dover

\*Use symbol "C" to indicate that fee is exclusively for county use.

(1) PARTY OR LEGAL REPRESENTATIVE (See Instructions #3 and #4 on reverse side)

Deponent, PAUL J. BARNISH (Name) being duly sworn according to law upon his/her oath, deposes and says that he/she is the Grantor in a deed dated 5-4-10 transferring (Grantor, Legal Representative, Corporate Officer, Officer of Title Company, Lending Institution, etc.) real property identified as Block number 1201 Lot number 6 located at Bassett Highway, Town of Dover (Street Address, Town) and annexed thereto.

(2) CONSIDERATION \$ 1.00 (See Instructions #1 and #5 on reverse side)

(3) Property transferred is Class 4A 4B 4C (circle one). If property transferred is Class 4A, calculation in Section 3A below is required.

(3A) REQUIRED CALCULATION OF EQUALIZED VALUATION FOR ALL CLASS 4A COMMERCIAL PROPERTY TRANSACTIONS:

(See Instructions #5A and #7 on reverse side)  
Total Assessed Valuation + Director's Ratio = Equalized Assessed Valuation  
\$ + % = \$  
If Director's Ratio is less than 100%, the equalized valuation will be an amount greater than the assessed value. If Director's Ratio is equal to or in excess of 100%, the assessed value will be equal to the equalized valuation

(4) FULL EXEMPTION FROM FEE (See Instruction #8 on reverse side)  
Deponent states that this deed transaction is fully exempt from the Realty Transfer Fee imposed by C. 49, P.L. 1968, as amended through C. 66, P.L. 2004, for the following reason(s). Mere reference to exemption symbol is insufficient. Explain in detail.  
(a) For consideration of less than \$100.00.

(5) PARTIAL EXEMPTION FROM FEE (See Instruction #9 on reverse side)  
NOTE: All boxes below apply to grantor(s) only. ALL BOXES IN APPROPRIATE CATEGORY MUST BE CHECKED. Failure to do so will void claim for partial exemption. Deponent claims that this deed transaction is exempt from State portions of the Basic Fee, Supplemental Fee, and General Purpose Fee, as applicable, imposed by C. 176, P.L. 1975, C. 113, P.L. 2004, and C. 66, P.L. 2004 for the following reason(s):

- A. SENIOR CITIZEN Grantor(s)  62 years of age or over. \* (See Instruction #9 on reverse side for A or B)
  - B.  BLIND PERSON Grantor(s)  legally blind or;
  - DISABLED PERSON Grantor(s)  permanently and totally disabled  Receiving disability payments  Not gainfully employed\*
- Senior citizens, blind persons, or disabled persons must also meet all of the following criteria:
- Owned and occupied by grantor(s) at time of sale.  Resident of State of New Jersey.
  - One or two-family residential premises.  Owners as joint tenants must all qualify.
- \*IN THE CASE OF HUSBAND AND WIFE, PARTNERS IN A CIVIL UNION COUPLE, ONLY ONE GRANTOR NEEDS TO QUALIFY IF TENANTS BY THE ENTIRETY.
- C. LOW AND MODERATE INCOME HOUSING (See Instruction #9 on reverse side)
    - Affordable according to H.U.D. standards.  Reserved for occupancy.
    - Meets income requirements of region.  Subject to resale controls.

(6) NEW CONSTRUCTION (See Instructions #2, #10 and #12 on reverse side)  
 Entirely new improvement.  Not previously occupied.  
 Not previously used for any purpose.  "NEW CONSTRUCTION" printed clearly at the top of the first page of the deed.

(7) Deponent makes this Affidavit to induce county clerk or register of deeds to record the deed and accept the fee submitted herewith in accordance with the provisions of Chapter 49, P.L. 1968, as amended through Chapter 33, P.L. 2006.

Subscribed and sworn to before me this 24th day of March, 2010  
[Signature]  
Patrick V. Banks  
Attorney at Law of the State of New Jersey

[Signature]  
Signature of Deponent  
71 Bassett Highway, Dover, NJ  
Deponent Address  
975  
Last 3 digits in Grantor's Social Security Number  
PAUL J. BARNISH  
Grantor Name  
71 Bassett Highway, Dover, NJ  
Grantor Address at Time of Sale  
PATRICK V. BANKS, ESQ.  
Name/Company of Settlement Officer

FOR OFFICIAL USE ONLY	
Instrument Number	032308
Deed Number	21546
Deed Dated	3/4/10
County	Wessex
Book	21546
Page	1537
Date Recorded	5/21/10

County Recording Officers shall forward one copy of each Affidavit of Consideration for Use by Seller when Section 3A is completed

STATE OF NEW JERSEY - DIVISION OF TAXATION  
PO BOX 251  
TRENTON, NJ 08695-0251  
ATTENTION: REALTY TRANSFER FEE UNIT

The Director of the Division of Taxation in the Department of the Treasury has prescribed this form as required by law, and may not be altered or amended without prior approval of the Director. For information on the Realty Transfer Fee or to print a copy of this Affidavit, visit the Division of Taxation website at [www.state.nj.us/treasury/taxation/pt/localtax.htm](http://www.state.nj.us/treasury/taxation/pt/localtax.htm).

STATE OF NEW JERSEY  
AFFIDAVIT OF CONSIDERATION FOR USE BY SELLER  
(Chapter 49, P.L. 1968, as amended through Chapter 33, P.L. 2006) (N.J.S.A. 46:15-5 et seq.)  
BEFORE COMPLETING THIS AFFIDAVIT, PLEASE READ THE INSTRUCTIONS ON THE REVERSE SIDE OF THIS FORM.  
STATE OF NEW JERSEY

FOR RECORDER'S USE ONLY	
Consideration	\$ ---
RTF paid by seller	\$ ---
Date	By _____

COUNTY ESSEX } SS. County Municipal Code 1409  
MUNICIPALITY OF PROPERTY LOCATION Dover

\*Use symbol "C" to indicate that fee is exclusively for county use.

(1) PARTY OR LEGAL REPRESENTATIVE (See Instructions #3 and #4 on reverse side)

Deponent, SUSAN B. BANKS being duly sworn according to law upon his/her oath,  
(Name)  
deposes and says that he/she is the Grantor in a deed dated 5-4-10 transferring  
(Grantor, Legal Representative, Corporate Officer, Officer of Title Company, Lending Institution, etc.)  
real property identified as Block number 1201 Lot number 6 located at  
Bassett Highway, Town of Dover and annexed thereto.  
(Street Address, Town)

(2) CONSIDERATION \$ 1.00 (See Instructions #1 and #5 on reverse side)

(3) Property transferred is Class 4A 4B 4C (circle one). If property transferred is Class 4A, calculation in Section 3A below is required.

(3A) REQUIRED CALCULATION OF EQUALIZED VALUATION FOR ALL CLASS 4A COMMERCIAL PROPERTY TRANSACTIONS:  
(See Instructions #5A and #7 on reverse side)

Total Assessed Valuation + Director's Ratio = Equalized Assessed Valuation

\$ \_\_\_\_\_ ÷ \_\_\_\_\_ % = \$ \_\_\_\_\_

If Director's Ratio is less than 100%, the equalized valuation will be an amount greater than the assessed value. If Director's Ratio is equal to or in excess of 100%, the assessed value will be equal to the equalized valuation.

(4) FULL EXEMPTION FROM FEE (See Instruction #8 on reverse side)

Deponent states that this deed transaction is fully exempt from the Realty Transfer Fee imposed by C. 49, P.L. 1968, as amended through C. 66, P.L. 2004, for the following reason(s). Mere reference to exemption symbol is insufficient! Explain in detail.  
(a) For consideration of less than \$100.00.

(5) PARTIAL EXEMPTION FROM FEE (See Instruction #9 on reverse side)

NOTE: All boxes below apply to grantor(s) only. ALL BOXES IN APPROPRIATE CATEGORY MUST BE CHECKED. Failure to do so will void claim for partial exemption. Deponent claims that this deed transaction is exempt from State portions of the Basic Fee, Supplemental Fee, and General Purpose Fee, as applicable, imposed by C. 176, P.L. 1975, C. 113, P.L. 2004, and C. 66, P.L. 2004 for the following reason(s):

- A. SENIOR CITIZEN Grantor(s)  62 years of age or over. \* (See Instruction #9 on reverse side for A or B)
- B.  BLIND PERSON Grantor(s)  legally blind or;
- DISABLED PERSON Grantor(s)  permanently and totally disabled  Receiving disability payments  Not gainfully employed\*

Senior citizens, blind persons, or disabled persons must also meet all of the following criteria:

- Owned and occupied by grantor(s) at time of sale.
- Resident of State of New Jersey.
- One or two-family residential premises.
- Owners as joint tenants must all qualify.

\*IN THE CASE OF HUSBAND AND WIFE, PARTNERS IN A CIVIL UNION COUPLE, ONLY ONE GRANTOR NEEDS TO QUALIFY IF TENANTS BY THE ENTIRETY

C. LOW AND MODERATE INCOME HOUSING (See Instruction #9 on reverse side)

- Affordable according to H.U.D. standards.
- Reserved for occupancy.
- Meets income requirements of region.
- Subject to resale controls.

(6) NEW CONSTRUCTION (See Instructions #2, #10 and #12 on reverse side)

- Entirely new improvement.
- Not previously occupied.
- Not previously used for any purpose.
- "NEW CONSTRUCTION" printed clearly at the top of the first page of the deed.

(7) Deponent makes this Affidavit to induce county clerk or register of deeds to record the deed and accept the fee submitted herewith in accordance with the provisions of Chapter 49, P.L. 1968, as amended through Chapter 33, P.L. 2006.

Subscribed and sworn to before me this 22nd day of March, 2010

Patrick V. Banks  
Patrick V. Banks  
Attorney at Law of the  
State of New Jersey

Susan B. Banks  
Signature of Deponent  
71 Bassett Highway, Dover, NJ  
Deponent Address  
xxx-xxx-005  
Last 3 digits in Grantor's Social Security Number

SUSAN B. BANKS  
Grantor Name  
71 Bassett Highway, Dover, NJ  
Grantor Address at Time of Sale  
PATRICK V. BANKS, ESQ.  
Name/Company of Settlement Officer

FOR OFFICIAL USE ONLY	
Instrument Number	County
Deed Number	Book Page
Deed Dated	Date Recorded

County Recording Officers shall forward one copy of each Affidavit of Consideration for Use by Seller when Section 3A is completed

STATE OF NEW JERSEY - DIVISION OF TAXATION  
PO BOX 251  
TRENTON, NJ 08695-0251  
ATTENTION: REALTY TRANSFER FEE UNIT


The Director of the Division of Taxation in the Department of the Treasury has prescribed this form as required by law, and may not be altered or amended without prior approval of the Director. For information on the Realty Transfer Fee or to print a copy of this Affidavit, visit the Division of Taxation website at [www.state.nj.us/treasury/taxation/lpt/localtax.htm](http://www.state.nj.us/treasury/taxation/lpt/localtax.htm).


The street address of the Property is: 63-105 Bassett Highway, Dover, NJ 07801.


5. **Promises by Grantor.** The Grantor promises that the Grantor has done no act to encumber the Property. This promise is called a "covenant as to grantor's acts" (N.J.S.A. 46:4-6). This promise means that the Grantor has not allowed anyone else to obtain any legal rights which affect the Property (such as by making a mortgage or allowing a judgment to be entered against the Grantor).


6. **Signatures.** The Grantor signs this Deed as of the date at the top of the first page. If the Grantor is a corporation, this Deed is signed and attested to by its proper corporate officers and its corporate seal is affixed. (Print name below each signature.)

Witnessed By:

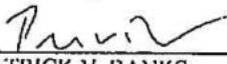  
PATRICK V. BANKS As to All

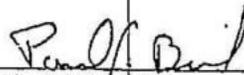  
PAUL J. BARNISH

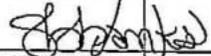  
SUSAN B. BANKS

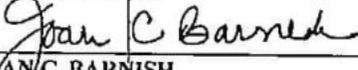  
JOAN C. BARNISH

STATE OF NEW JERSEY, COUNTY OF ESSEX SS.:

I CERTIFY that on ~~May 16, 2009~~  
March 4, 2010,

PAUL J. BARNISH, SUSAN B. BANKS and JOAN C. BARNISH,  
personally came before me and stated to my satisfaction that this person (or if more than one, each person):

- (a) was the maker of this Deed;
- (b) executed this Deed in his or her capacity as personal representative of the deceased owner; and
- (c) made this Deed for \$1.00 as the full and actual consideration paid or to be paid for the transfer of title. (Such consideration is defined in N.J.S.A. 46:15-5.)

  
PATRICK V. BANKS  
Attorney at Law of the State of New Jersey

**DEED**

Dated: ~~March~~ <sup>May</sup> 4, 2010.

PAUL J. BARNISH, individually for  
Himself, SUSAN B. BANKS, individually  
for herself and JOAN C. BARNISH,  
individually for herself, as Tenants in  
Common,

Grantor(s),

TO

63-105 BASSETT HIGHWAY, LLC,

Grantee(s).

**RECORD AND RETURN TO:**

Patrick V. Banks, Esq.  
FAILLA & BANKS, LLC  
197 Fairfield Road  
Fairfield, NJ 07004

105 - 102 D-1, Notice of Action (Rev. 04/04) Grants & Assn.  
1st or Corp. - Plain Language

# DEED

This Deed is made on March 30, 2010,

BETWEEN PAUL J. BARNISH, SUSAN B. BANKS and JOAN C. BARNISH, as Co-Executors under the Last Will and Testament of Lenore C. Barnish, deceased

whose post office address is: c/o Paul J. Barnish, 71 Bassett Highway, Dover, NJ 07801 referred to as the Grantor,

AND PAUL J. BARNISH and SUSAN B. BANKS, as Co-Trustees of the WILLIAM F. BARNISH CHILDREN'S TESTAMENTARY TRUST created pursuant to the Last Will and Testament of William F. Barnish, deceased

whose post office address is: 71 Bassett Highway, Dover, NJ 07801

referred to as the Grantee.

The words "Grantor" and "Grantee" shall mean all Grantors and all Grantees listed above.

1. **Grantor.** The Grantor makes this Deed as the Personal Representatives of the Estate of LENORE C. BARNISH who died on December 7, 2007 late of the Township of Denville, County of Morris and State of New Jersey. Letters were issued to the grantor herein by the Surrogate of Morris County on January 7, 2008.

2. **Transfer of Ownership.** The Grantor grants and conveys (transfers ownership of) a 15% undivided co-tenancy interest in the property (called the "Property") described below to the Grantee. This transfer is made for the sum of ONE DOLLAR AND 00/100 (\$1.00). The Grantor acknowledges receipt of this money.

3. **Tax Map Reference.** (N.J.S.A. 46:15-1.1) Municipality of Dover Block No. 1201 Lot No. 6 Account No.

No property tax identification number is available on the date of this Deed. (Check box if applicable.)

4. **Property.** The Property consists of the land and all the buildings and structures on the land in the Township of Dover, County of Morris and State of New Jersey. The legal description is:


Please see attached Legal Description annexed hereto and made a part hereof. (Check box if applicable).

BEING the same premises conveyed to LENORE C. BARNISH, individually for herself, GARY MARCELLO, individually for himself and LENORE C. BARNISH, PAUL J. BARNISH and SUSAN B. BANKS, not individually but as co-executors and co-trustees of the ESTATE OF WILLIAM F. BARNISH, deceased by Deed dated December 31, 1987 and recorded in the Morris County Register/Clerk's Office on June 8, 1988 in Deed Book 3017, Page 0223.

LENORE C. BARNISH died on December 7, 2007, a resident of Denville, Morris County, New Jersey. A copy of the Last Will and Testament of LENORE C. BARNISH was admitted to probate in the Morris County Surrogate's Court and Letters Testamentary were issued to Paul J. Barnish, Susan B. Banks and Joan C. Barnish on January 7, 2008 under Docket No: MRS-P-2531-2007.

Prepared by: (print signer's name below signature)

(For Recorder's Use Only)

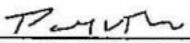  
PATRICK V. BANKS, ESQ.

  
MORRIS COUNTY, NJ  
JOAN BRAHALL, COUNTY CLERK  
DEED-DR BDDK 21528 PG 0349  
RECORDED 04/20/2010 10:05:29  
FILE NUMBER 2010024202  
RCPT #: 5107047 RECD BY: natasha  
RECORDING FEES 100.00  
MARGINAL NOTATION 0.00

Book21528/Page349

7

## Schedule "A" Legal Description

All that certain lot, piece or parcel of land, with the buildings and improvements thereon erected, situate, lying and being in the Town of Dover, County of Morris, State of New Jersey:

BEGINNING at a point in the westerly side line of Warren Street (66' wide) where same is intersected by the southerly line of lands of the Central Railroad of New Jersey and from said point of beginning running; thence

- (1) Along said line of lands of Central Railroad of New Jersey North 57 degrees 58 minutes West 611.98 feet to a point; thence
- (2) Along line of lands n/f Robert William Gilbert and Ronald Gilbert South 34 degrees 39 minutes West 50.79 feet to a point; thence
- (3) Still along same South 3 degrees 35 minutes West 43.50 feet to a point; thence
- (4) South 43 degrees 00 minutes West 158.61 feet to a point; thence
- (5) Along line of lands n/f Charles L. and Doruth Standridge South 58 degrees 34 minutes 20 seconds West 143.36 feet to a point; thence
- (6) Along line of lands n/f Zlotus, Inc., South 69 degrees 03 minutes West 281.89 feet to a point; thence
- (7) Still along same South 68 degrees 54 minute 40 seconds West 51.55 feet to a point; thence
- (8) Along line of lands remaining to Food Service International South 10 degrees 59 minutes East 365.61 feet to a point in the northerly side line of Bassett Highway (66 feet wide); thence
- (9) Along said side line of North 78 degrees 55 minutes 00 seconds East 204.77 feet to a point; thence
- (10) Still along same North 81 degrees 16 minutes East 329.94 feet to a point; thence
- (11) Still along same North 89 degrees 04 minutes East 30.28 feet to a point; thence
- (12) Leaving said side line North 1 degree 29 minutes West 179.22 feet to a point; thence
- (13) Along the rear line of lands fronting on Bassett Highway North 88 degrees 31 minutes East 473.93 feet to a point in the Westerly side line of Warren Street; thence
- (14) Along said side line North 1 degree 30 minutes West 148.26 feet to the point and place of beginning.

The above description is in accordance with a survey made by Couvrette Associates, Inc. dated October 28, 1982.

Subject to easements and restrictions of record, zoning ordinances, municipal regulations, facts of an accurate survey and existing tenancies.

Subject to easement previously reserved for driveway parking purposes, which easement is more particularly described as follows:

BEGINNING at a point formed by the intersection of the line dividing tax map lot 6A in Block 1201 from the tax map lot 6 in block 1201 with the northerly sideline of Bassett Highway, and point being the southwest corner of the entire tract and running thence

- (1) along the easterly line of Lot 6A North 10 degrees 59 minutes West 365.61 feet; thence

- (2) Along lands of Ziotis, Inc., North 68 degrees 54 minutes 40 seconds East 20.32 feet; thence
- (3) Parallel with and 20 feet from the first course, South 10 degrees 59 minutes East 154 feet; thence
- (4) North 81 degrees 16 minutes 00 seconds East 34.20 feet to a point in line with the westerly end of the brick building of this tract; thence
- (5) On a course of South 8 degrees 44 minutes 00 seconds East to, along and beyond the westerly end of said building, a distance of 213.78 feet to the northerly side line of Bassett Highway; thence
- (6) Along said side line South 78 degrees 55 minutes 00 seconds West 45.79 feet to the point and place of BEGINNING.

The above description is in accordance with a survey made by Couvrette Associates, Inc. dated October 28, 1982.



State of New Jersey  
**SELLER'S RESIDENCY CERTIFICATION/EXEMPTION**  
(C.55, P.L. 2004)

(Please Print or Type)

**SELLER(S) INFORMATION (See Instructions, Page 2)**

Name(s)

PAUL J. BARNISH SUSAN B. BANKS and JOAN C. BARNISH Executors under the Last Will and Testament of LENORE C. BARNISH

Current Resident Address:

Street: 71 Bassett Highway

City, Town, Post Office

Dover

State

Zip Code

NJ

07801

**PROPERTY INFORMATION (Brief Property Description)**

Block(s)

Lot(s)

Qualifier

1201

6

Street Address:

75 Bassett Highway

City, Town, Post Office

Dover

State

Zip Code

NJ

07801

Seller's Percentage of Ownership

Consideration

Closing Date

100%

\$1.00

3/30/10

**SELLER ASSURANCES (Check the Appropriate Box) (Boxes 2 through 8 apply to NON-residents)**

1.  I am a resident taxpayer (individual, estate, or trust) of the State of New Jersey pursuant to N.J.S.A. 54A:1-1 et seq. and will file a resident gross income tax return and pay any applicable taxes on any gain or income from the disposition of this property.
2.  The real property being sold or transferred is used exclusively as my principal residence within the meaning of section 121 of the federal Internal Revenue Code of 1986, 26 U.S.C. s. 121.
3.  I am a mortgagor conveying the mortgaged property to a mortgagee in foreclosure or in a transfer in lieu of foreclosure with no additional consideration.
4.  Seller, transferor or transferee is an agency or authority of the United States of America, an agency or authority of the State of New Jersey, the Federal National Mortgage Association, the Federal Home Loan Mortgage Corporation, the Government National Mortgage Association, or a private mortgage insurance company.
5.  Seller is not an individual, estate or trust and as such not required to make an estimated payment pursuant to N.J.S.A.54A:1-1 et seq.
6.  The total consideration for the property is \$1,000 or less and as such, the seller is not required to make an estimated payment pursuant to N.J.S.A. 54A:5-1-1 et seq.
7.  The gain from the sale will not be recognized for Federal income tax purposes under I.R.C. Section 721, 1031, 1033 or is a cemetery plot. (CIRCLE THE APPLICABLE SECTION). If such section does not ultimately apply to this transaction, the seller acknowledges the obligation to file a New Jersey income tax return for the year of the sale (see instructions).  
 No non-like kind property received.
8.  Transfer by an executor or administrator of a decedent to a devisee or heir to effect distribution of the decedent's estate in accordance with the provisions of the decedent's will or the intestate laws of this state.

**SELLER(S) DECLARATION**

The undersigned understands that this declaration and its contents may be disclosed or provided to the New Jersey Division of Taxation and that any false statement contained herein could be punished by fine, imprisonment, or both. I furthermore declare that I have examined this declaration and, to the best of my knowledge and belief, it is true, correct and complete.

3-23-10

Date

3-25-10

Date

*Paul J. Barnish*

Signature

*Joan C. Barnish*

Signature

(Seller) Please indicate if Power of Attorney or Attorney in Fact

3-22-2010

Book21528/Page352

*Abbotts*

STATE OF NEW JERSEY  
AFFIDAVIT OF CONSIDERATION FOR USE BY SELLER  
(Chapter 49, P.L. 1968, as amended through Chapter 33, P.L. 2006) (N.J.S.A. 46:15-5 et seq.)  
BEFORE COMPLETING THIS AFFIDAVIT, PLEASE READ THE INSTRUCTIONS ON THE REVERSE SIDE OF THIS FORM.

STATE OF NEW JERSEY  
COUNTY ESSEX } SS. County Municipal Code  
1409

FOR RECORDER'S USE ONLY  
Consideration \$ 1.00  
RTF paid by seller \$ 0  
Date 4-20-2010 By NJ

MUNICIPALITY OF PROPERTY LOCATION Dover \*Use symbol "C" to indicate that fee is exclusively for county use.

(1) PARTY OR LEGAL REPRESENTATIVE (See Instructions #3 and #4 on reverse side)

Deponent, PAUL J. BARNISH, being duly sworn according to law upon his/her oath,  
(Name)  
deposes and says that he/she is the Grantor in a deed dated March 30, 2010 transferring  
(Grantor, Legal Representative, Corporate Officer, Officer of Title Company, Lending Institution, etc.)  
real property identified as Block number 1201 Lot number 6 located at  
Bassett Highway, Town of Dover and annexed thereto.  
(Street Address, Town)

(2) CONSIDERATION \$ 1.00 (See Instructions #1 and #5 on reverse side)

(3) Property transferred is Class 4A 4B 4C (circle one). If property transferred is Class 4A calculation in Section 3A below is required.

(3A) REQUIRED CALCULATION OF EQUALIZED VALUATION FOR ALL CLASS 4A COMMERCIAL PROPERTY TRANSACTIONS:  
(See Instructions #5A and #7 on reverse side)

Total Assessed Valuation + Director's Ratio = Equalized Assessed Valuation

\$ \_\_\_\_\_ + \_\_\_\_\_ % = \$ \_\_\_\_\_

If Director's Ratio is less than 100%, the equalized valuation will be an amount greater than the assessed value. If Director's Ratio is equal to or in excess of 100%, the assessed value will be equal to the equalized valuation.

(4) FULL EXEMPTION FROM FEE (See Instruction #8 on reverse side)

Deponent states that this deed transaction is fully exempt from the Realty Transfer Fee imposed by C. 49, P.L. 1968, as amended through C. 66, P.L. 2004, for the following reason(s). Mere reference to exemption symbol is insufficient. Explain in detail.

(a) For consideration of less than \$100.00.

(5) PARTIAL EXEMPTION FROM FEE (See Instruction #9 on reverse side)

NOTE: All boxes below apply to grantor(s) only. ALL BOXES IN APPROPRIATE CATEGORY MUST BE CHECKED. Failure to do so will void claim for partial exemption. Deponent claims that this deed transaction is exempt from State portions of the Basic Fee, Supplemental Fee, and General Purpose Fee, as applicable, imposed by C. 176, P.L. 1975, C. 113, P.L. 2004, and C. 66, P.L. 2004 for the following reason(s):

- A. SENIOR CITIZEN Grantor(s)  62 years of age or over. \* (See Instruction #9 on reverse side for A or B)
- B. { BLIND PERSON Grantor(s)  legally blind or; \*
- DISABLED PERSON Grantor(s)  permanently and totally disabled  Receiving disability payments  Not gainfully employed\*

Senior citizens, blind persons, or disabled persons must also meet all of the following criteria:  
 Owned and occupied by grantor(s) at time of sale.  Resident of State of New Jersey.  
 One or two-family residential premises.  Owners as joint tenants must all qualify.

\*IN THE CASE OF HUSBAND AND WIFE, PARTNERS IN A CIVIL UNION COUPLE, ONLY ONE GRANTOR NEEDS TO QUALIFY IF TENANTS BY THE ENTIRETY.

C. LOW AND MODERATE INCOME HOUSING (See Instruction #9 on reverse side)

- Affordable according to H.U.D. standards.  Reserved for occupancy.
- Meets income requirements of region.  Subject to resale controls.

(6) NEW CONSTRUCTION (See Instructions #2, #10 and #12 on reverse side)

- Entirely new improvement.  Not previously occupied.
- Not previously used for any purpose.  "NEW CONSTRUCTION" printed clearly at the top of the first page of the deed.

(7) Deponent makes this Affidavit to induce county clerk or register of deeds to record the deed and accept the fee submitted herewith in accordance with the provisions of Chapter 49, P.L. 1968, as amended through Chapter 33, P.L. 2006.

Subscribed and sworn to before me this 23rd day of March, 2010

Patrick V. Banks  
Patrick V. Banks  
Attorney at Law of the  
State of New Jersey

Paul J. Barnish  
Signature of Deponent  
71 Bassett Highway, Dover, NJ  
Deponent Address  
xxx-xxx-975  
Last 3 digits in Grantor's Social Security Number

PAUL J. BARNISH  
Grantor Name  
71 Bassett Highway, Dover, NJ  
Grantor Address at Time of Sale  
PATRICK V. BANKS, ESQ.  
Name/Company of Settlement Officer

FOR OFFICIAL USE ONLY  
Instrument Number 201002482A County MORRIS  
Deed Number \_\_\_\_\_ Book 21528 Page 0249  
Deed Dated 3-30-2010 Date Recorded 4-20-2010

County Recording Officers shall forward one copy of each Affidavit of Consideration for Use by Seller when Section 3A is completed.

STATE OF NEW JERSEY - DIVISION OF TAXATION  
PO BOX 251  
TRENTON, NJ 08695-0251  
ATTENTION: REALTY TRANSFER FEE UNIT

The Director of the Division of Taxation in the Department of the Treasury has prescribed this form as required by law, and may not be altered or amended without prior approval of the Director. For information on the Realty Transfer Fee or to print a copy of this Affidavit, visit the Division of Taxation website at: [www.state.nj.us/treasury/taxation/lpt/locattax.htm](http://www.state.nj.us/treasury/taxation/lpt/locattax.htm).


It is the purpose of this Deed to transfer a 15% interest of the premises owned by LENORE C. BARNISH, individually at the time of her death to PAUL J. BARNISH and SUSAN B. BANKS as Co-Trustees of the WILLIAM F. BARNISH CHILDREN'S SHARE TESTAMENTARY TRUST.


The street address of the Property is: 63-105 Bassett Highway, Dover, NJ 07801.


5. **Promises by Grantor.** The Grantor promises that the Grantor has done no act to encumber the Property. This promise is called a "covenant as to grantor's acts" (N.J.S.A. 46:4-6). This promise means that the Grantor has not allowed anyone else to obtain any legal rights which affect the Property (such as by making a mortgage or allowing a judgment to be entered against the Grantor).


6. **Signatures.** The Grantor signs this Deed as of the date at the top of the first page. If the Grantor is a corporation, this Deed is signed and attested to by its proper corporate officers and its corporate seal is affixed. (Print name below each signature.)

Witnessed By:

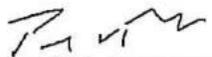  
\_\_\_\_\_  
PATRICK V. BANKS As To All

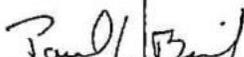
  
\_\_\_\_\_  
PAUL J. BARNISH,  
As Executor under the Last Will and  
Testament of Lenore C. Barnish, deceased

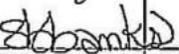  
\_\_\_\_\_  
SUSAN B. BANKS,  
As Executor under the Last Will and  
Testament of Lenore C. Barnish, deceased

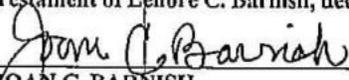  
\_\_\_\_\_  
JOAN C. BARNISH,  
As Executor under the Last Will and  
Testament of Lenore C. Barnish, deceased

STATE OF NEW JERSEY, COUNTY OF ESSEX SS.:

I CERTIFY that on March 31, 2010,  
PAUL J. BARNISH, SUSAN B. BANKS and JOAN C. BARNISH  
personally came before me and stated to my satisfaction that this person (or if more than one, each  
person):  
(a) was the maker of this Deed;  
(b) executed this Deed in his or her capacity as personal representative of the deceased  
owner; and  
(c) made this Deed for \$1.00 as the full and actual consideration paid or to be paid for  
the transfer of title. (Such consideration is defined in N.J.S.A. 46:15-5)

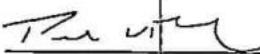  
\_\_\_\_\_  
PATRICK V. BANKS  
Attorney at Law of the State of New Jersey

**DEED**

Dated: March 3<sup>d</sup>, 2010.

PAUL J. BARNISH, SUSAN B. BANKS  
and JOAN C. BARNISH as Co-Executors  
under the Last Will and Testament of  
LENORE C. BARNISH, deceased,

Grantor(s),

TO

PAUL J. BARNISH and SUSAN B.  
BANKS as Co-Trustees of the  
WILLIAM F. BARNISH CHILDREN'S  
SHARE TESTAMENTARY TRUST

Grantee(s).

**RECORD AND RETURN TO:**

Patrick V. Banks, Esq.  
FAILLA & BANKS, LLC  
197 Fairfield Road  
Fairfield, NJ 07004

# DEED

This Deed is made on March 30, 2010,

BETWEEN PAUL J. BARNISH, SUSAN B. BANKS and JOAN C. BARNISH, as Co-Executors under the Last Will and Testament of Lenore C. Barnish, deceased

whose post office address is: c/o Paul J. Barnish, 71 Bassett Highway, Dover, NJ 07801 referred to as the Grantor,

AND PAUL J. BARNISH and SUSAN B. BANKS, as Co-Trustees of the WILLIAM F. BARNISH CHILDREN'S TESTAMENTARY TRUST created pursuant to the Last Will and Testament of William F. Barnish, deceased

whose post office address is: 71 Bassett Highway, Dover, NJ 07801

referred to as the Grantee.

The words "Grantor" and "Grantee" shall mean all Grantors and all Grantees listed above.

1. **Grantor.** The Grantor makes this Deed as the Personal Representatives of the Estate of LENORE C. BARNISH who died on December 7, 2007 late of the Township of Denville, County of Morris and State of New Jersey. Letters were issued to the grantor herein by the Surrogate of Morris County on January 7, 2008.

2. **Transfer of Ownership.** The Grantor grants and conveys (transfers ownership of) a 15% undivided co-tenancy interest in the property (called the "Property") described below to the Grantee. This transfer is made for the sum of ONE DOLLAR AND 00/100 (\$1.00). The Grantor acknowledges receipt of this money.

3. **Tax Map Reference.** (N.J.S.A. 46:15-1.1) Municipality of Dover Block No. 1201 Lot No. 6 Account No.

No property tax identification number is available on the date of this Deed. (Check box if applicable.)

4. **Property.** The Property consists of the land and all the buildings and structures on the land in the Township of Dover, County of Morris and State of New Jersey. The legal description is:


Please see attached Legal Description annexed hereto and made a part hereof. (Check box if applicable).

BEING the same premises conveyed to LENORE C. BARNISH, individually for herself, GARY MARCELLO, individually for himself and LENORE C. BARNISH, PAUL J. BARNISH and SUSAN B. BANKS, not individually but as co-executors and co-trustees of the ESTATE OF WILLIAM F. BARNISH, deceased by Deed dated December 31, 1987 and recorded in the Morris County Register/Clerk's Office on June 8, 1988 in Deed Book 3017, Page 0223.

LENORE C. BARNISH died on December 7, 2007, a resident of Denville, Morris County, New Jersey. A copy of the Last Will and Testament of LENORE C. BARNISH was admitted to probate in the Morris County Surrogate's Court and Letters Testamentary were issued to Paul J. Barnish, Susan B. Banks and Joan C. Barnish on January 7, 2008 under Docket No: MRS-P-2531-2007.

Prepared by: (print signer's name below signature)

(For Recorder's Use Only)

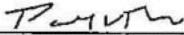  
PATRICK V. BANKS, ESQ.

  
MORRIS COUNTY, NJ  
JOAN BRAHALL, COUNTY CLERK  
DEED-DR BDDK 21528 PG 0349  
RECORDED 04/20/2010 10:05:29  
FILE NUMBER 2010024202  
RCPT #: 5107047 RECD BY: natasha  
RECORDING FEES 100.00  
MARGINAL NOTATION 0.00

Book21528/Page349

7

## Schedule "A" Legal Description

All that certain lot, piece or parcel of land, with the buildings and improvements thereon erected, situate, lying and being in the Town of Dover, County of Morris, State of New Jersey:

BEGINNING at a point in the westerly side line of Warren Street (66' wide) where same is intersected by the southerly line of lands of the Central Railroad of New Jersey and from said point of beginning running; thence

- (1) Along said line of lands of Central Railroad of New Jersey North 57 degrees 58 minutes West 611.98 feet to a point; thence
- (2) Along line of lands n/f Robert William Gilbert and Ronald Gilbert South 34 degrees 39 minutes West 50.79 feet to a point; thence
- (3) Still along same South 3 degrees 35 minutes West 43.50 feet to a point; thence
- (4) South 43 degrees 00 minutes West 158.61 feet to a point; thence
- (5) Along line of lands n/f Charles L. and Doruth Standridge South 58 degrees 34 minutes 20 seconds West 143.36 feet to a point; thence
- (6) Along line of lands n/f Zlotus, Inc., South 69 degrees 03 minutes West 281.89 feet to a point; thence
- (7) Still along same South 68 degrees 54 minute 40 seconds West 51.55 feet to a point; thence
- (8) Along line of lands remaining to Food Service International South 10 degrees 59 minutes East 365.61 feet to a point in the northerly side line of Bassett Highway (66 feet wide); thence
- (9) Along said side line of North 78 degrees 55 minutes 00 seconds East 204.77 feet to a point; thence
- (10) Still along same North 81 degrees 16 minutes East 329.94 feet to a point; thence
- (11) Still along same North 89 degrees 04 minutes East 30.28 feet to a point; thence
- (12) Leaving said side line North 1 degree 29 minutes West 179.22 feet to a point; thence
- (13) Along the rear line of lands fronting on Bassett Highway North 88 degrees 31 minutes East 473.93 feet to a point in the Westerly side line of Warren Street; thence
- (14) Along said side line North 1 degree 30 minutes West 148.26 feet to the point and place of beginning.

The above description is in accordance with a survey made by Couvrette Associates, Inc. dated October 28, 1982.

Subject to easements and restrictions of record, zoning ordinances, municipal regulations, facts of an accurate survey and existing tenancies.

Subject to easement previously reserved for driveway parking purposes, which easement is more particularly described as follows:

BEGINNING at a point formed by the intersection of the line dividing tax map lot 6A in Block 1201 from the tax map lot 6 in block 1201 with the northerly sideline of Bassett Highway, and point being the southwest corner of the entire tract and running thence

- (1) along the easterly line of Lot 6A North 10 degrees 59 minutes West 365.61 feet; thence

- (2) Along lands of Ziotis, Inc., North 68 degrees 54 minutes 40 seconds East 20.32 feet; thence
- (3) Parallel with and 20 feet from the first course, South 10 degrees 59 minutes East 154 feet; thence
- (4) North 81 degrees 16 minutes 00 seconds East 34.20 feet to a point in line with the westerly end of the brick building of this tract; thence
- (5) On a course of South 8 degrees 44 minutes 00 seconds East to, along and beyond the westerly end of said building, a distance of 213.78 feet to the northerly side line of Bassett Highway; thence
- (6) Along said side line South 78 degrees 55 minutes 00 seconds West 45.79 feet to the point and place of BEGINNING.

The above description is in accordance with a survey made by Couvrette Associates, Inc. dated October 28, 1982.



State of New Jersey  
**SELLER'S RESIDENCY CERTIFICATION/EXEMPTION**  
(C.55, P.L. 2004)

(Please Print or Type)

**SELLER(S) INFORMATION (See Instructions, Page 2)**

Name(s)

PAUL J. BARNISH SUSAN B. BANKS and JOAN C. BARNISH Executors under the Last Will and Testament of LENORE C. BARNISH

Current Resident Address:

Street: 71 Bassett Highway

City, Town, Post Office

Dover

State

NJ

Zip Code

07801

**PROPERTY INFORMATION (Brief Property Description)**

Block(s)

1201

Lot(s)

6

Qualifier

Street Address:

75 Bassett Highway

City, Town, Post Office

Dover

State

NJ

Zip Code

07801

Seller's Percentage of Ownership

100%

Consideration

\$1.00

Closing Date

3/30/10

**SELLER ASSURANCES (Check the Appropriate Box) (Boxes 2 through 8 apply to NON-residents)**

1.  I am a resident taxpayer (individual, estate, or trust) of the State of New Jersey pursuant to N.J.S.A. 54A:1-1 et seq. and will file a resident gross income tax return and pay any applicable taxes on any gain or income from the disposition of this property.
2.  The real property being sold or transferred is used exclusively as my principal residence within the meaning of section 121 of the federal Internal Revenue Code of 1986, 26 U.S.C. s. 121.
3.  I am a mortgagor conveying the mortgaged property to a mortgagee in foreclosure or in a transfer in lieu of foreclosure with no additional consideration.
4.  Seller, transferor or transferee is an agency or authority of the United States of America, an agency or authority of the State of New Jersey, the Federal National Mortgage Association, the Federal Home Loan Mortgage Corporation, the Government National Mortgage Association, or a private mortgage insurance company.
5.  Seller is not an individual, estate or trust and as such not required to make an estimated payment pursuant to N.J.S.A.54A:1-1 et seq.
6.  The total consideration for the property is \$1,000 or less and as such, the seller is not required to make an estimated payment pursuant to N.J.S.A. 54A:5-1-1 et seq.
7.  The gain from the sale will not be recognized for Federal income tax purposes under I.R.C. Section 721, 1031, 1033 or is a cemetery plot. (CIRCLE THE APPLICABLE SECTION). If such section does not ultimately apply to this transaction, the seller acknowledges the obligation to file a New Jersey income tax return for the year of the sale (see instructions).  
 No non-like kind property received.
8.  Transfer by an executor or administrator of a decedent to a devisee or heir to effect distribution of the decedent's estate in accordance with the provisions of the decedent's will or the intestate laws of this state.

**SELLER(S) DECLARATION**

The undersigned understands that this declaration and its contents may be disclosed or provided to the New Jersey Division of Taxation and that any false statement contained herein could be punished by fine, imprisonment, or both. I furthermore declare that I have examined this declaration and, to the best of my knowledge and belief, it is true, correct and complete.

3-23-10

Date

3-25-10

Date

*Paul J. Barnish*

Signature

*Joan C. Barnish*

Signature

(Seller) Please indicate if Power of Attorney or Attorney in Fact

3-22-2010

Book21528/Page352

*Abbotts*

STATE OF NEW JERSEY  
AFFIDAVIT OF CONSIDERATION FOR USE BY SELLER  
(Chapter 49, P.L. 1968, as amended through Chapter 33, P.L. 2006) (N.J.S.A. 46:15-5 et seq.)  
BEFORE COMPLETING THIS AFFIDAVIT, PLEASE READ THE INSTRUCTIONS ON THE REVERSE SIDE OF THIS FORM.

STATE OF NEW JERSEY  
COUNTY ESSEX } SS. County Municipal Code  
1409

FOR RECORDER'S USE ONLY  
Consideration \$ 1.00  
RTF paid by seller \$ 0  
Date 4-20-2010 By NJ

MUNICIPALITY OF PROPERTY LOCATION Dover \*Use symbol "C" to indicate that fee is exclusively for county use.

(1) PARTY OR LEGAL REPRESENTATIVE (See Instructions #3 and #4 on reverse side)

Deponent, PAUL J. BARNISH, being duly sworn according to law upon his/her oath,  
(Name)  
deposes and says that he/she is the Grantor in a deed dated March 30, 2010 transferring  
(Grantor, Legal Representative, Corporate Officer, Officer of Title Company, Lending Institution, etc.)  
real property identified as Block number 1201 Lot number 6 located at  
Bassett Highway, Town of Dover and annexed thereto.  
(Street Address, Town)

(2) CONSIDERATION \$ 1.00 (See Instructions #1 and #5 on reverse side)

(3) Property transferred is Class 4A 4B 4C (circle one). If property transferred is Class 4A calculation in Section 3A below is required.

(3A) REQUIRED CALCULATION OF EQUALIZED VALUATION FOR ALL CLASS 4A COMMERCIAL PROPERTY TRANSACTIONS:  
(See Instructions #5A and #7 on reverse side)

Total Assessed Valuation + Director's Ratio = Equalized Assessed Valuation

\$ \_\_\_\_\_ + \_\_\_\_\_ % = \$ \_\_\_\_\_

If Director's Ratio is less than 100%, the equalized valuation will be an amount greater than the assessed value. If Director's Ratio is equal to or in excess of 100%, the assessed value will be equal to the equalized valuation.

(4) FULL EXEMPTION FROM FEE (See Instruction #8 on reverse side)

Deponent states that this deed transaction is fully exempt from the Realty Transfer Fee imposed by C. 49, P.L. 1968, as amended through C. 66, P.L. 2004, for the following reason(s). Mere reference to exemption symbol is insufficient. Explain in detail.  
(a) For consideration of less than \$100.00.

(5) PARTIAL EXEMPTION FROM FEE (See Instruction #9 on reverse side)

NOTE: All boxes below apply to grantor(s) only. ALL BOXES IN APPROPRIATE CATEGORY MUST BE CHECKED. Failure to do so will void claim for partial exemption. Deponent claims that this deed transaction is exempt from State portions of the Basic Fee, Supplemental Fee, and General Purpose Fee, as applicable, imposed by C. 176, P.L. 1975, C. 113, P.L. 2004, and C. 66, P.L. 2004 for the following reason(s):

- A. SENIOR CITIZEN Grantor(s)  62 years of age or over. \* (See Instruction #9 on reverse side for A or B)  
B. { BLIND PERSON Grantor(s)  legally blind or; \*  
DISABLED PERSON Grantor(s)  permanently and totally disabled  Receiving disability payments  Not gainfully employed\*

Senior citizens, blind persons, or disabled persons must also meet all of the following criteria:

- Owned and occupied by grantor(s) at time of sale.  Resident of State of New Jersey.  
 One or two-family residential premises.  Owners as joint tenants must all qualify.

\*IN THE CASE OF HUSBAND AND WIFE, PARTNERS IN A CIVIL UNION COUPLE, ONLY ONE GRANTOR NEEDS TO QUALIFY IF TENANTS BY THE ENTIRETY.

C. LOW AND MODERATE INCOME HOUSING (See Instruction #9 on reverse side)

- Affordable according to H.U.D. standards.  Reserved for occupancy.  
 Meets income requirements of region.  Subject to resale controls.

(6) NEW CONSTRUCTION (See Instructions #2, #10 and #12 on reverse side)

- Entirely new improvement.  Not previously occupied.  
 Not previously used for any purpose.  "NEW CONSTRUCTION" printed clearly at the top of the first page of the deed.

(7) Deponent makes this Affidavit to induce county clerk or register of deeds to record the deed and accept the fee submitted herewith in accordance with the provisions of Chapter 49, P.L. 1968, as amended through Chapter 33, P.L. 2006.

Subscribed and sworn to before me this 23rd day of March, 2010

Patrick V. Banks  
Patrick V. Banks  
Attorney at Law of the  
State of New Jersey

Paul J. Barnish  
Signature of Deponent  
71 Bassett Highway, Dover, NJ  
Deponent Address  
xxx-xxx-975  
Last 3 digits in Grantor's Social Security Number

PAUL J. BARNISH  
Grantor Name  
71 Bassett Highway, Dover, NJ  
Grantor Address at Time of Sale  
PATRICK V. BANKS, ESQ.  
Name/Company of Settlement Officer

FOR OFFICIAL USE ONLY  
Instrument Number 201002482A County MORRIS  
Deed Number \_\_\_\_\_ Book 21528 Page 0249  
Deed Dated 3-30-2010 Date Recorded 4-20-2010

County Recording Officers shall forward one copy of each Affidavit of Consideration for Use by Seller when Section 3A is completed.

STATE OF NEW JERSEY - DIVISION OF TAXATION  
PO BOX 251  
TRENTON, NJ 08695-0251  
ATTENTION: REALTY TRANSFER FEE UNIT

The Director of the Division of Taxation in the Department of the Treasury has prescribed this form as required by law, and may not be altered or amended without prior approval of the Director. For information on the Realty Transfer Fee or to print a copy of this Affidavit, visit the Division of Taxation website at: [www.state.nj.us/treasury/taxation/lpt/locattax.htm](http://www.state.nj.us/treasury/taxation/lpt/locattax.htm).


It is the purpose of this Deed to transfer a 15% interest of the premises owned by LENORE C. BARNISH, individually at the time of her death to PAUL J. BARNISH and SUSAN B. BANKS as Co-Trustees of the WILLIAM F. BARNISH CHILDREN'S SHARE TESTAMENTARY TRUST.


The street address of the Property is: 63-105 Bassett Highway, Dover, NJ 07801.


5. **Promises by Grantor.** The Grantor promises that the Grantor has done no act to encumber the Property. This promise is called a "covenant as to grantor's acts" (N.J.S.A. 46:4-6). This promise means that the Grantor has not allowed anyone else to obtain any legal rights which affect the Property (such as by making a mortgage or allowing a judgment to be entered against the Grantor).


6. **Signatures.** The Grantor signs this Deed as of the date at the top of the first page. If the Grantor is a corporation, this Deed is signed and attested to by its proper corporate officers and its corporate seal is affixed. (Print name below each signature.)

Witnessed By:

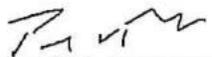  
\_\_\_\_\_  
PATRICK V. BANKS As To All

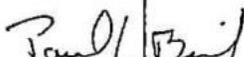
  
\_\_\_\_\_  
PAUL J. BARNISH,  
As Executor under the Last Will and  
Testament of Lenore C. Barnish, deceased

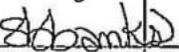  
\_\_\_\_\_  
SUSAN B. BANKS,  
As Executor under the Last Will and  
Testament of Lenore C. Barnish, deceased

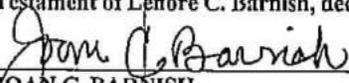  
\_\_\_\_\_  
JOAN C. BARNISH,  
As Executor under the Last Will and  
Testament of Lenore C. Barnish, deceased

STATE OF NEW JERSEY, COUNTY OF ESSEX SS.:

I CERTIFY that on March 31, 2010,  
PAUL J. BARNISH, SUSAN B. BANKS and JOAN C. BARNISH  
personally came before me and stated to my satisfaction that this person (or if more than one, each  
person):  
(a) was the maker of this Deed;  
(b) executed this Deed in his or her capacity as personal representative of the deceased  
owner; and  
(c) made this Deed for \$1.00 as the full and actual consideration paid or to be paid for  
the transfer of title. (Such consideration is defined in N.J.S.A. 46:15-5)

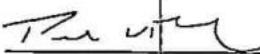  
\_\_\_\_\_  
PATRICK V. BANKS  
Attorney at Law of the State of New Jersey

**DEED**

Dated: March 31, 2010.

PAUL J. BARNISH, SUSAN B. BANKS  
and JOAN C. BARNISH as Co-Executors  
under the Last Will and Testament of  
LENORE C. BARNISH, deceased,

Grantor(s),

TO

PAUL J. BARNISH and SUSAN B.  
BANKS as Co-Trustees of the  
WILLIAM F. BARNISH CHILDREN'S  
SHARE TESTAMENTARY TRUST

Grantee(s).

**RECORD AND RETURN TO:**

Patrick V. Banks, Esq.  
FAILLA & BANKS, LLC  
197 Fairfield Road  
Fairfield, NJ 07004



Pennsylvania Office - 8 Interplex Drive, Suite 117, Trevese, PA 19053  
New York Office - 31 West 34th, 8F, No. 8015 New York, NY 10001

June 27, 2025

Dennis Liloia  
Capodagli Property Company, LLC  
201 South Wood Avenue  
Linden, NJ 07036

RE: Title No.: LT-06939-NJ  
Premises: 63-105 Bassett Highway, Dover, NJ 07801  
Owner(s): Paul J. Barnish and Susan B. Banks, as Co-Trustees of the William F. Barnish  
Children's Testamentary Trust and 63-105 Bassett Highway, LLC  
Buyer(s): Meridia Dover 63 LLC  
Lender(s):  
Loan No(s):

Dear Dennis Liloia:

Attached please find our Report of Title which discloses the following items of note:

1. Please be advised that we find no open mortgages in the County Clerk's Office. Please advise if there are unrecorded mortgages or any other liens that may exist.
2. Judgments must be disposed of.
3. Proof is required that the trustee has the authority to convey and/or mortgage the premises in question. A copy of the William F. Barnish Children's Testamentary Trust must be submitted for review. Additional requirements may be added.
4. Lien of estate debts, pursuant to N.J.S.A. 3B:22-22, for a period expiring at the later of (a) one year from the date of death of Lenore Barnish, or (b) the transfer of the Land described herein to a bona fide purchaser for value. The questionnaire of Estates Debts should be completed by the appropriate fiduciary and should be submitted for consideration as to eliminating this exception.
5. Satisfactory Disposition of Deed Notice, Restrictions and Obligations, in Deed Book 24742 Page 1526.
6. With regards to 63-105 Basset Highway LLC the following documents are to be reviewed:
  - A. Operating Agreement with any amendments;
  - B. Resolution for the transaction and appointing an officer to execute all closing documents;
  - C. Proof is required that the LLC has not classified itself as a corporation for federal tax purposes. If it has, then corporate franchise tax reports will be ordered.
  - D. If one of more members is a corporation, this company must be notified. If one or more members is a corporation, then corporate franchise tax reports will be ordered;
  - E. Status report shows the entity has being declared as inactive/revoked for failure to annual reports on September 16, 2018. The missing annual reports must be filed with the state and entity must be reinstated;
  - F. Certificate of Formation.



Pennsylvania Office - 8 Interplex Drive, Suite 117, Treose, PA 19053

New York Office - 31 West 34th, 8F, No. 8015 New York, NY 10001

- G. Affidavit that there have been no changes to the Operating Agreement or its membership. This affidavit will be prepared by this office to be executed at closing after review of the above documents;
- 7. With regards to Meridia Dover 63 LLC the following documents are to be reviewed:
  - A. Operating Agreement with any amendments;
  - B. Resolution for the transaction and appointing an officer to execute all closing documents;
  - C. Proof is required that the LLC has not classified itself as a corporation for federal tax purposes. If it has, then corporate franchise tax reports will be ordered.
  - D. If one or more members is a corporation, this company must be notified. If one or more members is a corporation, then corporate franchise tax reports will be ordered;
  - E. Certificate of Formation;
- 8. Survey to be provided.

**Please provide social security numbers for all parties to the transaction.**

**Please note that as of October 1, 2024, Affirmative Insurance is no longer available in New York. Please advise at your earliest convenience which endorsements will be needed on the Owners and Loan Policies.**

If you have any questions, please contact your processor - Juan Polistico - via email to [jpolicistico@wwlandtransfer.com](mailto:jpolicistico@wwlandtransfer.com) or by phone at 917-397-7290 ext. 124.

Very truly yours,  
World Wide Land Transfer, LLC

---

**ALTA COMMITMENT FOR TITLE INSURANCE**

issued by  
**FIDELITY NATIONAL TITLE INSURANCE COMPANY**

**NOTICE**

**IMPORTANT - READ CAREFULLY:** THIS COMMITMENT IS AN OFFER TO ISSUE ONE OR MORE TITLE INSURANCE POLICIES. ALL CLAIMS OR REMEDIES SOUGHT AGAINST THE COMPANY INVOLVING THE CONTENT OF THIS COMMITMENT OR THE POLICY MUST BE BASED SOLELY IN CONTRACT.

THIS COMMITMENT IS NOT AN ABSTRACT OF TITLE, REPORT OF THE CONDITION OF TITLE, LEGAL OPINION, OPINION OF TITLE, OR OTHER REPRESENTATION OF THE STATUS OF TITLE. THE PROCEDURES USED BY THE COMPANY TO DETERMINE INSURABILITY OF THE TITLE, INCLUDING ANY SEARCH AND EXAMINATION, ARE PROPRIETARY TO THE COMPANY, WERE PERFORMED SOLELY FOR THE BENEFIT OF THE COMPANY, AND CREATE NO EXTRACTIONAL LIABILITY TO ANY PERSON, INCLUDING A PROPOSED INSURED.

THE COMPANY'S OBLIGATION UNDER THIS COMMITMENT IS TO ISSUE A POLICY TO A PROPOSED INSURED IDENTIFIED IN SCHEDULE A IN ACCORDANCE WITH THE TERMS AND PROVISIONS OF THIS COMMITMENT. THE COMPANY HAS NO LIABILITY OR OBLIGATION INVOLVING THE CONTENT OF THIS COMMITMENT TO ANY OTHER PERSON.

**COMMITMENT TO ISSUE POLICY**

Subject to the Notice; Schedule B, Part I - Requirements; Schedule B, Part II - Exceptions; and the Commitment Conditions, Fidelity National Title Insurance Company, a Florida (the "Company"), commits to issue the Policy according to the terms and provisions of this Commitment. This Commitment is effective as of the Commitment Date shown in Schedule A for each Policy described in Schedule A, only when the Company has entered in Schedule A both the specified dollar amount as the Proposed Amount of Insurance and the name of the Proposed Insured.

If all of the Schedule B, Part I - Requirements have not been met within 180 days after the Commitment Date, this Commitment terminates and the Company's liability and obligation end.

**COMMITMENT CONDITIONS**

**1. DEFINITIONS**

- a. "Discriminatory Covenant": Any covenant, condition, restriction, or limitation that is unenforceable under applicable law because it illegally discriminates against a class of individuals based on personal characteristics such as race, color, religion, sex, sexual orientation, gender identity, familial status, disability, national origin, or other legally protected class.
- b. "Knowledge" or "Known": Actual knowledge or actual notice, but not constructive notice imparted by the Public Records.
- c. "Land": The land described in Item 5 of Schedule A and improvements located on that land that by State law constitute real property. The term "Land" does not include any property beyond that described in Schedule A, nor any right, title, interest, estate, or easement in any abutting street, road, avenue, alley, lane, right-of-way, body of water, or waterway, but does not modify or limit the extent that a right of access to and from the Land is to be insured by the Policy.

*This page is only a part of a 2021 ALTA Commitment for Title Insurance issued by Fidelity National Title Insurance Company. This Commitment is not valid without the Notice; the Commitment to Issue Policy; the Commitment Conditions; Schedule A; Schedule B, Part I - Requirements; and Schedule B, Part II - Exceptions; and a counter-signature by the Company or its issuing agent that may be in electronic form.*

**American Land Title Association  
New Jersey Variation**

---

- d. "Mortgage": A mortgage, deed of trust, trust deed, security deed, or other real property security instrument, including one evidenced by electronic means authorized by law.
  - e. "Policy": Each contract of title insurance, in a form adopted by the American Land Title Association, issued or to be issued by the Company pursuant to this Commitment.
  - f. "Proposed Amount of Insurance": Each dollar amount specified in Schedule A as the Proposed Amount of Insurance of each Policy to be issued pursuant to this Commitment.
  - g. "Proposed Insured": Each person identified in Schedule A as the Proposed Insured of each Policy to be issued pursuant to this Commitment.
  - h. "Public Records": The recording or filing system established under State statutes in effect at the Commitment Date under which a document must be recorded or filed to impart constructive notice of matters relating to the Title to a purchaser for value without Knowledge. The term "Public Records" does not include any other recording or filing system, including any pertaining to environmental remediation or protection, planning, permitting, zoning, licensing, building, health, public safety, or national security matters.
  - i. "State": The state or commonwealth of the United States within whose exterior boundaries the Land is located. The term "State" also includes the District of Columbia, the Commonwealth of Puerto Rico, the U.S. Virgin Islands, and Guam.
  - j. "Title": The estate or interest in the Land identified in Item 3 of Schedule A.
2. If all of the Schedule B, Part I - Requirements have not been met within the time period specified in the Commitment to Issue Policy, this Commitment terminates and the Company's liability and obligation end.
3. The Company's liability and obligation is limited by and this Commitment is not valid without:
- a. the Notice;
  - b. the Commitment to Issue Policy;
  - c. the Commitment Conditions;
  - d. Schedule A;
  - e. Schedule B, Part I - Requirements;
  - f. Schedule B, Part II - Exceptions;
  - g. a counter-signature by the Company or its issuing agent that may be in electronic form.
4. **COMPANY'S RIGHT TO AMEND**  
The Company may amend this Commitment at any time. If the Company amends this Commitment to add a defect, lien, encumbrance, adverse claim, or other matter recorded in the Public Records prior to the Commitment Date, any liability of the Company is limited by Commitment Condition 5. The Company is not liable for any other amendment to this Commitment.
5. **LIMITATIONS OF LIABILITY**
- a. The Company's liability under Commitment Condition 4 is limited to the Proposed Insured's actual expense incurred in the interval between the Company's delivery to the Proposed Insured of the Commitment and the delivery of the amended Commitment, resulting from the Proposed Insured's good faith reliance to:
    - i. comply with the Schedule B, Part I - Requirements;
    - ii. eliminate, with the Company's written consent, any Schedule B, Part II - Exceptions; or
    - iii. acquire the Title or create the Mortgage covered by this Commitment.
  - b. The Company is not liable under Commitment Condition 5.a. if the Proposed Insured requested the amendment or had Knowledge of the matter and did not notify the Company about it in writing.
  - c. The Company is only liable under Commitment Condition 4 if the Proposed Insured would not have incurred the expense had the Commitment included the added matter when the Commitment was first delivered to the Proposed Insured.

*This page is only a part of a 2021 ALTA Commitment for Title Insurance issued by Fidelity National Title Insurance Company. This Commitment is not valid without the Notice; the Commitment to Issue Policy; the Commitment Conditions; Schedule A; Schedule B, Part I - Requirements; and Schedule B, Part II - Exceptions; and a counter-signature by the Company or its issuing agent that may be in electronic form.*

**American Land Title Association  
New Jersey Variation**

---

- d. The Company's liability does not exceed the lesser of the Proposed Insured's actual expense incurred in good faith and described in Commitment Condition 5.a. or the Proposed Amount of Insurance.
  - e. The Company is not liable for the content of the Transaction Identification Data, if any.
  - f. The Company is not obligated to issue the Policy referred to in this Commitment unless all of the Schedule B, Part I - Requirements have been met to the satisfaction of the Company.
  - g. The Company's liability is further limited by the terms and provisions of the Policy to be issued to the Proposed Insured.
- 6. LIABILITY OF THE COMPANY MUST BE BASED ON THIS COMMITMENT; CHOICE OF LAW AND CHOICE OF FORUM**
- a. Only a Proposed Insured identified in Schedule A, and no other person, may make a claim under this Commitment.
  - b. Any claim must be based in contract under the State law of the State where the Land is located and is restricted to the terms and provisions of this Commitment. Any litigation or other proceeding brought by the Proposed Insured against the Company must be filed only in a State or federal court having jurisdiction.
  - c. This Commitment, as last revised, is the exclusive and entire agreement between the parties with respect to the subject matter of this Commitment and supersedes all prior commitment negotiations, representations, and proposals of any kind, whether written or oral, express or implied, relating to the subject matter of this Commitment.
  - d. The deletion or modification of any Schedule B, Part II - Exception does not constitute an agreement or obligation to provide coverage beyond the terms and provisions of this Commitment or the Policy.
  - e. Any amendment or endorsement to this Commitment must be in writing and authenticated by a person authorized by the Company.
  - f. When the Policy is issued, all liability and obligation under this Commitment will end and the Company's only liability will be under the Policy.
- 7. IF THIS COMMITMENT IS ISSUED BY AN ISSUING AGENT**
- The issuing agent is the Company's agent only for the limited purpose of issuing title insurance commitments and policies. The issuing agent is not the Company's agent for closing, settlement, escrow, or any other purpose.
- 8. PRO-FORMA POLICY**
- The Company may provide, at the request of a Proposed Insured, a pro-forma policy illustrating the coverage that the Company may provide. A pro-forma policy neither reflects the status of Title at the time that the pro-forma policy is delivered to a Proposed Insured, nor is it a commitment to insure.
- 9. CLAIMS PROCEDURES**
- This Commitment incorporates by reference all Conditions for making a claim in the Policy to be issued to the Proposed Insured. Commitment Condition 9 does not modify the limitations of liability in Commitment Conditions 5 and 6.
- 10. CLASS ACTION**
- ALL CLAIMS AND DISPUTES ARISING OUT OF OR RELATING TO THIS COMMITMENT, INCLUDING ANY SERVICE OR OTHER MATTER IN CONNECTION WITH ISSUING THIS COMMITMENT, ANY BREACH OF A COMMITMENT PROVISION, OR ANY OTHER CLAIM OR DISPUTE ARISING OUT OF OR RELATING TO THE TRANSACTION GIVING RISE TO THIS COMMITMENT, MUST BE BROUGHT IN AN INDIVIDUAL CAPACITY. NO PARTY MAY SERVE AS PLAINTIFF, CLASS MEMBER, OR PARTICIPANT IN ANY CLASS OR REPRESENTATIVE PROCEEDING. ANY POLICY ISSUED PURSUANT TO THIS COMMITMENT WILL CONTAIN A CLASS ACTION CONDITION.

*This page is only a part of a 2021 ALTA Commitment for Title Insurance issued by Fidelity National Title Insurance Company. This Commitment is not valid without the Notice; the Commitment to Issue Policy; the Commitment Conditions; Schedule A; Schedule B, Part I - Requirements; and Schedule B, Part II - Exceptions; and a counter-signature by the Company or its issuing agent that may be in electronic form.*

issued by  
FIDELITY NATIONAL TITLE INSURANCE COMPANY

**SCHEDULE A**

1. Commitment Date: June 23, 2025 at 12:00 AM
2. Policy to be issued:
  - a. ALTA Owner's Policy (2021)  
Proposed Insured: Meridia Dover 63 LLC  
Proposed Amount of Insurance: \$11,500,000.00  
The estate or interest to be insured: Fee Simple
  - b. ALTA Loan Policy (2021)  
Proposed Insured: , its successors and/or assigns as their interests may appear.  
Proposed Amount of Insurance: \$0.00  
The estate or interest to be insured: Fee Simple
3. The estate or interest in the Land at the Commitment Date is:  
  
Fee Simple.

*This page is only a part of a 2021 ALTA Commitment for Title Insurance issued by Fidelity National Title Insurance Company. This Commitment is not valid without the Notice; the Commitment to Issue Policy; the Commitment Conditions; Schedule A; Schedule B, Part I - Requirements; and Schedule B, Part II - Exceptions; and a counter-signature by the Company or its issuing agent that may be in electronic form.*

**SCHEDULE A**  
(Continued)

4. The Title is, at the Commitment Date, vested in:

Paul J. Barnish and Susan B. Banks, as Co-Trustees of the William F. Barnish Children's Testamentary Trust, (as to 80% ownership interest); and  
63-105 Bassett Highway, LLC, (as to a 20% undivided co-tenancy interest); by virtue of the following:

63-105 Bassett Highway, LLC, (a 20% undivided co-tenancy interest), by deed from Paul J. Barnish, individually for himself, Susan B. Banks, individually for herself, and Joan C. Barnish, individually for herself, as Tenants in Common, dated 05/04/2010 and recorded 05/21/2010, in the Morris County Clerk's Office in [Deed Book 21546, Page 1532](#).

Paul J. Barnish and Susan B. Banks, as Co-Trustees of the William F. Barnish Children's Testamentary Trust created pursuant to the Last Will and Testament of William F. Barnish, deceased, by deed from Paul J. Barnish, Susan B. Banks and Joan C. Barnish, as Co-Executors under the Last Will and Testament of Lenore C. Barnish, deceased, dated 03/30/2010 and recorded 04/20/2010, in the Morris County Clerk's Office in [Deed Book 21528, Page 349](#). (As to a 15% undivided co-tenancy interest).

William F. Barnish Children's Share Testamentary Trust, by deed from Lenore C. Barnish, Paul Barnish, and Susan B. Banks, as Trustees and Co-Executors of the Estate of William F. Barnish; owners of a 65% interest, dated 08/18/1992 and recorded 08/19/1992, in the Morris County Clerk's Office, in [Deed Book 3636, Page 248](#).

Being previously vested in:

Paul J. Barnish, individually for himself, Susan B. Banks, individually for herself, and Joan C. Barnish, individually for herself, as Tenants In Common, by deed from Paul J. Barnish, Susan B. Banks and Joan C. Barnish, as Co-Executors under the Last Will and Testament of Lenore C. Barnish, deceased, dated 03/30/2010 and recorded 04/20/2010, in the Morris County Clerk's Office in [Deed Book 21528, Page 356](#). (As to a 20% undivided co-tenancy interest).

Lenore C. Barnish, Paul J. Barnish, and Susan B. Banks, not individually, but as co-executors and co-trustees of the Estate of William F. Barnish, deceased, by deed from Gary Marcello, dated 08/18/1988 and recorded 08/24/1988, in the Morris County Clerk's Office in [Deed Book 3033, Page 329](#).

Lenore C. Barnish, individually for herself, Gary J. Marcello, individually for himself, and Lenore C. Barnish, Paul J. Barnish, and Susan B. Banks, not individually but as co-executors and co-trustees of the Estate of William F. Barnish, deceased, as Tenants In Common as their interests may appear, by deed from William F. Barnish, a partner as to a 35% interest; Lenore C. Barnish, a partner as to a 35% interest; and Gary Marcello, a partner as to a 30% interest, partners trading as D.M.S. Industrial Park, a partnership, dated 12/31/1987 and recorded 06/08/1988, in the Morris County Clerk's Office in [Deed Book 3017, Page 223](#).

William F. Barnish, a partner as to a 35% interest; Lenore C. Barnish, a partner as to 35% interest; and Gary Marcello, a partner as to a 30% interest, partners trading as D.M.S. Industrial Park, a partnership, by deed from William F. Barnish, a partner as to a 55% interest; Lenore C. Barnish, a partner as to a 35% interest; and Gary Marcello, a partner as to a 10% interest, partners trading as D.M.S. Industrial Park, a partnership, dated 10/23/1984 and recorded 10/02/1984, in the Morris County Clerk's Office in [Deed Book 2758, Page 550](#).

William F. Barnish, a partner as to a 55% interest; Lenore C. Barnish, a partner as to a 35% interest; and Gary

*This page is only a part of a 2021 ALTA Commitment for Title Insurance issued by Fidelity National Title Insurance Company. This Commitment is not valid without the Notice; the Commitment to Issue Policy; the Commitment Conditions; Schedule A; Schedule B, Part I - Requirements; and Schedule B, Part II - Exceptions; and a counter-signature by the Company or its issuing agent that may be in electronic form.*

## SCHEDULE A

(Continued)

Marcello, a partner as to a 10% interest, partners trading as D.M.S. Industrial Park, a partnership, by deed from Food Service International Inc., a New Jersey Corporation, dated 11/04/1982 and recorded 11/10/1982, in the Morris County Clerk's Office in [Deed Book 2647, Page 530](#).

William F. Barnish departed this life Testate on 06/28/1986. Letters Testamentary were granted to Lenore C. Barnish, Paul Barnish and Susan B. Banks, under Docket No. F4-7322, on 07/16/1986.


Leonore C. Barnish departed this life Testate on 12/07/2007. Letters Testamentary were granted to Paul J. Barnish, Susan B. Banks and Joan C. Barnish, under Docket No. [MRS-P-02531-2007](#), on 01/07/2008.

**5. The Land is described as follows:**

See Schedule "C" attached.

### FIDELITY NATIONAL TITLE INSURANCE COMPANY

World Wide Land Transfer, LLC

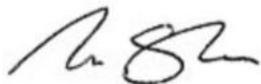

Marc E. Shaw, Esq.  
Authorized Signatory

*This page is only a part of a 2021 ALTA Commitment for Title Insurance issued by Fidelity National Title Insurance Company. This Commitment is not valid without the Notice; the Commitment to Issue Policy; the Commitment Conditions; Schedule A; Schedule B, Part I - Requirements; and Schedule B, Part II - Exceptions; and a counter-signature by the Company or its issuing agent that may be in electronic form.*

---

## SCHEDULE B, PART I - REQUIREMENTS

All of the following Requirements must be met:

1. Pay the agreed amounts for the interest in the land and/or the mortgage to be insured.
2. Pay us the premiums, fees and charges for the policy.
3. You must tell us in writing of any defects or claims by others against the land that you know about and which do not appear in Schedule A or B. We may then make additional requirements or exceptions.
4. You must tell us in writing the name of anyone who will get an interest in the land or who will make a loan on the land. We may then make additional requirements or exceptions.
5. The company requires that a Notice of Settlement be filed pursuant to N.J.S.A. 46:16A-1 et seq. prior to closing. The notice should be filed as nearly as possible, but not more than 60 days prior to, the anticipated closing date. Should the anticipated closing not close within 60 days of the filing of the Notice of Settlement another notice must be filed. If both a deed and mortgage are to be insured, two Notices of Settlement must be filed, one for the deed and one for the mortgage. A filed copy of the Notice(s) of Settlement must be provided to the company as part of the post closing package.
6. A standard form Seller's Affidavit of Title made by the certified owner to be produced prior to closing. If received after closing, this form is subject to any matters disclosed thereon.
7. A standard form Mortgagor's Affidavit of Title to be produced prior to closing. If received after closing, this form is subject to any matters disclosed thereon.
8. Documents satisfactory to us creating the interest in the land and/or mortgage to be insured must be signed, delivered and recorded.
  - (a) In the event a Power of Attorney is to be used at closing, it must be submitted for examination and approved prior to recordation. If approved, the attorney in fact must also execute an affidavit stating that the said Power of Attorney has not been altered, revoked, or terminated, and the Principal is neither incompetent, nor dead.
  - (b) Deed from Paul J Barnish and Susan B Banks, as Co-Trustees of The William F. Barnish Childrens Testamentary Trust created pursuant to the Last Will and Testament of William F. Barnish, AND 63-105 Bassett Highway, LLC, the certified owner to Meridia Dover 63 LLC
  - (c) Mortgage from Meridia Dover 63 LLC to .
9. In the event that the proceeds of the loan to be secured by the mortgage to be insured are not to be fully disbursed at closing, the company must be notified and this form will then be modified accordingly.
10. In the event the property being insured is used for the sale of food products the policy will contain the following exception:

Subject to any trust, right, interest or claim that may exist, arise, or be asserted against the Title under or pursuant to the Perishable Agricultural Commodities Act of 1930, as amended, 7 U.S.C. Section 499a, et seq., and/or the Packers and Stockyard Act of 1921, as amended, 7 U.S.C. Section 181, et seq. or any similar state or federal law.

*This page is only a part of a 2021 ALTA Commitment for Title Insurance issued by Fidelity National Title Insurance Company. This Commitment is not valid without the Notice; the Commitment to Issue Policy; the Commitment Conditions; Schedule A; Schedule B, Part I - Requirements; and Schedule B, Part II - Exceptions; and a counter-signature by the Company or its issuing agent that may be in electronic form.*

## SCHEDULE B, PART I

(Continued)

11. This Company requires that a title rundown be ordered at least 24 hours prior to closing of title.
12. [Taxes](#), charges and assessments:
  - (a) All [taxes](#) and other municipal charges are to be paid through and including the current quarter
  - (b) Assessment search is attached. Subject to facts as set forth thereon.
  - (c) Tax search is attached. Subject to facts as set forth thereon.NOTE:
  - (a) Continuation search will not include [taxes](#) unless expressly requested.
13. Proof is required that the vacant or abandoned properties registration fee or fine or penalty, as set forth in the tax search attached to this commitment, has been paid.
14. Subject to consequences of the fact that there are discrepancies between the description contained in the deed of record and the description shown on the [tax map](#) of the premises. Policy will insure only those lands that are common to both.
15. For the period searched, title shows no open mortgages of record. Seller Affidavit must confirm these findings.
16. New Jersey [Superior Court](#), United States District Court and United States Bankruptcy Court search dated 10/23/2024, discloses returns which require satisfactory disposition.  
If these judgments are not against any party in the chain of title, and/or the purchaser(s) a specific disclaiming affidavit must be obtained.  
If the judgments are against any party in the chain of title, and/or the purchaser(s) they must be satisfactorily disposed of at or prior to closing.  
If judgments against the purchaser(s) are not satisfactorily disposed of, same will appear as exceptions to title on Schedule B of the Owners policy and on Schedule B Part II (subordinate matters) of the Loan policy, if any.
17. Proof that Certificate of Formation of Limited Liability Company for Meridia Dover 63 LLC has been filed in the Office of the Secretary of State, and that the LLC is in good standing. Short Form Status Certification has been ordered.
18. The following proofs or documents are required for review and approval by this company from Meridia Dover 63 LLC :
  - (a) Signed copy of operating agreement and any amendments.
  - (b) Proof must be furnished that there has been no change in the membership or composition of said LLC.
  - (c) Proof that the LLC agreement has not been modified and that said agreement is still in full force and effect.
  - (d) Proof is required that the LLC has not classified itself as a corporation for federal income tax purposes. If it has, then corporate franchise tax reports will be ordered.
  - (e) If one or more of the members of the LLC is a corporation, this company must be notified. If one or more members is a corporation, then corporate franchise tax reports will be ordered.
  - (f) Proof is required (by affidavit or otherwise) that the members of the LLC consent to the transaction or that such consent is not required.

*This page is only a part of a 2021 ALTA Commitment for Title Insurance issued by Fidelity National Title Insurance Company. This Commitment is not valid without the Notice; the Commitment to Issue Policy; the Commitment Conditions; Schedule A; Schedule B, Part I - Requirements; and Schedule B, Part II - Exceptions; and a counter-signature by the Company or its issuing agent that may be in electronic form.*

## SCHEDULE B, PART I

(Continued)

19. Proof that Certificate of Formation of Limited Liability Company for 63-105 Bassett Highway, LLC has been filed in the Office of the Secretary of State, and that the LLC is in good standing. Short Form Status Certification has been ordered.
20. The following proofs or documents are required for review and approval by this company from 63-105 Bassett Highway, LLC:
  - (a) Signed copy of operating agreement and any amendments.
  - (b) Proof must be furnished that there has been no change in the membership or composition of said LLC.
  - (c) Proof that the LLC agreement has not been modified and that said agreement is still in full force and effect.
  - (d) Proof is required (by affidavit or otherwise) that the members of the LLC consent to the transaction or that such consent is not required.
21. Proof is required that the trustee has the authority to convey and/or mortgage the premises in question. A copy of the trust agreement of William F Barnish Children's Testamentary Trust must be submitted to the Company for review. This Company reserves the right to raise additional requirements and/or exceptions upon review of same.
22. Lien of estate debts, pursuant to N.J.S.A. 3B:22-22, for a period expiring at the later of (a) one year from the date of death of Lenore Barnish, or (b) the transfer of the Land described herein to a bona fide purchaser for value. The questionnaire of Estates Debts should be completed by the appropriate fiduciary and should be submitted for consideration as to eliminating this exception.
23. Satisfactory Disposition of Deed Notice, Restrictions and Obligations, in [Deed Book 24742, Page 1526](#).
24. If this transaction involves an assignment and assumption of the current lease, the Company will require an estoppel certificate be submitted stating that (a) the current lease is in force and effect and has not been terminated; (b) that the lease has not been assigned except as otherwise stated herein; (c) that the current tenant is not in default under the terms of the lease.
25. Commitment/Policies to be issued may be in excess or agency/underwriter or involve unusual risks in which case approval to issue such commitment/policies must be obtained from the underwriter. This commitment and any policies to be issued are subject to any additional limitations, requirements or exceptions made by the underwriter in that event.
26. As an accommodation, a [Flood Letter](#) and [Wetlands Certificate](#) have been attached hereto.

NOTE FOR INFORMATIONAL PURPOSES ONLY: United States [Patriot Search](#) results attached hereto.

Note: Pursuant to the provisions of P.L. 2009, c. 123 (the County Homelessness Trust Fund Act), N.J.S.A. 22A:4-17 is amended to permit counties to impose a recording surcharge per document for any instrument submitted for recording (except assignments of mortgages). Certain counties have elected to impose this surcharge, which affects all instruments submitted for recording (except assignments of mortgages), as of December 1, 2009. Please be guided accordingly when collecting funds at closing for recordings.

*This page is only a part of a 2021 ALTA Commitment for Title Insurance issued by Fidelity National Title Insurance Company. This Commitment is not valid without the Notice; the Commitment to Issue Policy; the Commitment Conditions; Schedule A; Schedule B, Part I - Requirements; and Schedule B, Part II - Exceptions; and a counter-signature by the Company or its issuing agent that may be in electronic form.*

## SCHEDULE B, PART I

(Continued)

Notice: Please be aware that due to the conflict between federal and state laws concerning the cultivation, distribution, manufacture or sale of marijuana, the Company is not able to close or insure any transaction involving Land that is associated with these activities.

NOTE: County level bring down with new buyer name search has been ordered. Results to follow. This company may amend this report upon receipt of results.

27. Pay the agreed amounts for the interest in the land and/or the mortgage to be insured.
28. Pay us the premiums, fees and charges for the policy.
29. You must tell us in writing of any defects or claims by others against the land that you know about and which do not appear in Schedule A or B. We may then make additional requirements or exceptions.
30. You must tell us in writing the name of anyone who will get an interest in the land or who will make a loan on the land. We may then make additional requirements or exceptions.
31. The company requires that a Notice of Settlement be filed pursuant to N.J.S.A. 46:16A-1 et seq. prior to closing. The notice should be filed as nearly as possible, but not more than 60 days prior to, the anticipated closing date. Should the anticipated closing not close within 60 days of the filing of the Notice of Settlement another notice must be filed. If both a deed and mortgage are to be insured, two Notices of Settlement must be filed, one for the deed and one for the mortgage. A filed copy of the Notice(s) of Settlement must be provided to the company as part of the post closing package.
32. A standard form Seller's Affidavit of Title made by the certified owner to be produced prior to closing. If received after closing, this form is subject to any matters disclosed thereon.
33. A standard form Mortgagor's Affidavit of Title to be produced prior to closing. If received after closing, this form is subject to any matters disclosed thereon.
34. Documents satisfactory to us creating the interest in the land and/or mortgage to be insured must be signed, delivered and recorded.
  - (a) In the event a Power of Attorney is to be used at closing, it must be submitted for examination and approved prior to recordation. If approved, the attorney in fact must also execute an affidavit stating that the said Power of Attorney has not been altered, revoked, or terminated, and the Principal is neither incompetent, nor dead.
  - (b) Deed from Paul J Barnish and Susan B Banks, as Co-Trustees of The William F. Barnish Childrens Testamentary Trust created pursuant to the Last Will and Testament of William F. Barnish, AND 63-105 Bassett Highway, LLC, the certified owner to Meridia Dover 63 LLC
  - (c) Mortgage from Meridia Dover 63 LLC to .
35. In the event that the proceeds of the loan to be secured by the mortgage to be insured are not to be fully disbursed at closing, the company must be notified and this form will then be modified accordingly.

*This page is only a part of a 2021 ALTA Commitment for Title Insurance issued by Fidelity National Title Insurance Company. This Commitment is not valid without the Notice; the Commitment to Issue Policy; the Commitment Conditions; Schedule A; Schedule B, Part I - Requirements; and Schedule B, Part II - Exceptions; and a counter-signature by the Company or its issuing agent that may be in electronic form.*

## SCHEDULE B, PART I

(Continued)

36. In the event the property being insured is used for the sale of food products the policy will contain the following exception:  
Subject to any trust, right, interest or claim that may exist, arise, or be asserted against the Title under or pursuant to the Perishable Agricultural Commodities Act of 1930, as amended, 7 U.S.C. Section 499a, et seq., and/or the Packers and Stockyard Act of 1921, as amended, 7 U.S.C. Section 181, et seq. or any similar state or federal law.
37. This Company requires that a title rundown be ordered at least 24 hours prior to closing of title.
38. [Taxes](#), charges and assessments:  
(a) All [taxes](#) and other municipal charges are to be paid through and including the current quarter  
(b) Assessment search is attached. Subject to facts as set forth thereon.  
(c) Tax search is attached. Subject to facts as set forth thereon.  
NOTE:  
(a) Continuation search will not include [taxes](#) unless expressly requested.
39. Proof is required that the vacant or abandoned properties registration fee or fine or penalty, as set forth in the tax search attached to this commitment, has been paid.
40. Subject to consequences of the fact that there are discrepancies between the description contained in the deed of record and the description shown on the [tax map](#) of the premises. Policy will insure only those lands that are common to both.
41. For the period searched, title shows no open mortgages of record. Seller Affidavit must confirm these findings.
42. New Jersey [Superior Court](#), United States District Court and United States Bankruptcy Court search dated 10/23/2024, discloses returns which require satisfactory disposition.  
If these judgments are not against any party in the chain of title, and/or the purchaser(s) a specific disclaiming affidavit must be obtained.  
If the judgments are against any party in the chain of title, and/or the purchaser(s) they must be satisfactorily disposed of at or prior to closing.  
If judgments against the purchaser(s) are not satisfactorily disposed of, same will appear as exceptions to title on Schedule B of the Owners policy and on Schedule B Part II (subordinate matters) of the Loan policy, if any.
43. Proof that Certificate of Formation of Limited Liability Company for Meridia Dover 63 LLC has been filed in the Office of the Secretary of State, and that the LLC is in good standing. Short Form Status Certification has been ordered.

*This page is only a part of a 2021 ALTA Commitment for Title Insurance issued by Fidelity National Title Insurance Company. This Commitment is not valid without the Notice; the Commitment to Issue Policy; the Commitment Conditions; Schedule A; Schedule B, Part I - Requirements; and Schedule B, Part II - Exceptions; and a counter-signature by the Company or its issuing agent that may be in electronic form.*

## SCHEDULE B, PART I

(Continued)

44. The following proofs or documents are required for review and approval by this company from Meridia Dover 63 LLC :
- (a) Signed copy of operating agreement and any amendments.
  - (b) Proof must be furnished that there has been no change in the membership or composition of said LLC.
  - (c) Proof that the LLC agreement has not been modified and that said agreement is still in full force and effect.
  - (d) Proof is required that the LLC has not classified itself as a corporation for federal income tax purposes. If it has, then corporate franchise tax reports will be ordered.
  - (e) If one or more of the members of the LLC is a corporation, this company must be notified. If one or more members is a corporation, then corporate franchise tax reports will be ordered.
  - (f) Proof is required (by affidavit or otherwise) that the members of the LLC consent to the transaction or that such consent is not required.
45. Proof that Certificate of Formation of Limited Liability Company for 63-105 Bassett Highway, LLC has been filed in the Office of the Secretary of State, and that the LLC is in good standing. Short Form Status Certification has been ordered.
46. The following proofs or documents are required for review and approval by this company from 63-105 Bassett Highway, LLC:
- (a) Signed copy of operating agreement and any amendments.
  - (b) Proof must be furnished that there has been no change in the membership or composition of said LLC.
  - (c) Proof that the LLC agreement has not been modified and that said agreement is still in full force and effect.
  - (d) Proof is required (by affidavit or otherwise) that the members of the LLC consent to the transaction or that such consent is not required.
47. Proof is required that the trustee has the authority to convey and/or mortgage the premises in question. A copy of the trust agreement of William F Barnish Children's Testamentary Trust must be submitted to the Company for review. This Company reserves the right to raise additional requirements and/or exceptions upon review of same.
48. Lien of estate debts, pursuant to N.J.S.A. 3B:22-22, for a period expiring at the later of (a) one year from the date of death of Lenore Barnish, or (b) the transfer of the Land described herein to a bona fide purchaser for value. The questionnaire of Estates Debts should be completed by the appropriate fiduciary and should be submitted for consideration as to eliminating this exception.
49. Satisfactory Disposition of Deed Notice, Restrictions and Obligations, in [Deed Book 24742, Page 1526](#).
50. If this transaction involves an assignment and assumption of the current lease, the Company will require an estoppel certificate be submitted stating that (a) the current lease is in force and effect and has not been terminated; (b) that the lease has not been assigned except as otherwise stated herein; (c) that the current tenant is not in default under the terms of the lease.
51. Commitment/Policies to be issued may be in excess or agency/underwriter or involve unusual risks in which case approval to issue such commitment/policies must be obtained from the underwriter. This commitment and any policies to be issued are subject to any additional limitations, requirements or exceptions made by the underwriter in that event.

*This page is only a part of a 2021 ALTA Commitment for Title Insurance issued by Fidelity National Title Insurance Company. This Commitment is not valid without the Notice; the Commitment to Issue Policy; the Commitment Conditions; Schedule A; Schedule B, Part I - Requirements; and Schedule B, Part II - Exceptions; and a counter-signature by the Company or its issuing agent that may be in electronic form.*

## SCHEDULE B, PART I

(Continued)

52. As an accommodation, a [Flood Letter](#) and [Wetlands Certificate](#) have been attached hereto.

NOTE FOR INFORMATIONAL PURPOSES ONLY: United States [Patriot Search](#) results attached hereto.

Note: Pursuant to the provisions of P.L. 2009, c. 123 (the County Homelessness Trust Fund Act), N.J.S.A. 22A:4-17 is amended to permit counties to impose a recording surcharge per document for any instrument submitted for recording (except assignments of mortgages). Certain counties have elected to impose this surcharge, which affects all instruments submitted for recording (except assignments of mortgages), as of December 1, 2009. Please be guided accordingly when collecting funds at closing for recordings.

Notice: Please be aware that due to the conflict between federal and state laws concerning the cultivation, distribution, manufacture or sale of marijuana, the Company is not able to close or insure any transaction involving Land that is associated with these activities.

NOTE: County level bring down with new buyer name search has been ordered. Results to follow. This company may amend this report upon receipt of results.

*This page is only a part of a 2021 ALTA Commitment for Title Insurance issued by Fidelity National Title Insurance Company. This Commitment is not valid without the Notice; the Commitment to Issue Policy; the Commitment Conditions; Schedule A; Schedule B, Part I - Requirements; and Schedule B, Part II - Exceptions; and a counter-signature by the Company or its issuing agent that may be in electronic form.*

## SCHEDULE B, PART II - EXCEPTIONS

**Some historical land records contain Discriminatory Covenants that are illegal and unenforceable by law. This Commitment and the Policy treat any Discriminatory Covenant in a document referenced in Schedule B as if each Discriminatory Covenant is redacted, repudiated, removed, and not republished or recirculated. Only the remaining provisions of the document will be excepted from coverage.**

The Policy will not insure against loss or damage resulting from the terms and conditions of any lease or easement identified in Schedule A, and will include the following Exceptions unless cleared to the satisfaction of the Company:

1. Notwithstanding any provision of the policy to the contrary, the following matters are expressly excepted from the coverage of the policy, and the Company will not pay loss or damage, costs, attorney's fees or expenses that arise by reason of any encroachment, encumbrance, violation, variation or adverse circumstances affecting the Title that would be disclosed by an accurate and complete survey of the land.
2. Any defect, lien, encumbrance, adverse claim, or other matter that appears for the first time in the Public Records or is created, attaches, or is disclosed between the Commitment Date and the date on which all of the Schedule B, Part I-Requirements are met.
3. Any liens on your title, arising now or later, for labor and material, not shown by the public record.
4. [Taxes](#), charges and assessments.
5. Owing to variations between [tax map](#) and record descriptions of the Land, the Policy will insure only the real property in common to both.
6. Rights or claims of parties in possession of the land not shown by the public record.
7. Amount of acreage is not hereby insured.
8. Subject to subsurface conditions not disclosed of record. (Owners Policy Only)
9. Subject to the rights of utility companies servicing the premises.
10. Easements or claims of easements, not shown by the public record.
11. Possible added or omitted assessments as provided by N.J.S.A. 54:4-63.1 et seq.
12. Subject to the imposition of municipal liens with respect to unpaid utility charges.
13. Subject to public and private rights in railroad tracks crossing or abutting the subject lands.
14. Rights of parties in possession or under unrecorded leases.
15. Subject to all conditions, matters and setback lines as set forth on [Tax Map](#), Town of Dover.
16. Easement as set forth in [Deed Book T56, Page 435](#).
17. Right of Way Agreement, as set forth in [Deed Book C63, Page 470](#).

*This page is only a part of a 2021 ALTA Commitment for Title Insurance issued by Fidelity National Title Insurance Company. This Commitment is not valid without the Notice; the Commitment to Issue Policy; the Commitment Conditions; Schedule A; Schedule B, Part I - Requirements; and Schedule B, Part II - Exceptions; and a counter-signature by the Company or its issuing agent that may be in electronic form.*

## SCHEDULE B, PART II

(Continued)

18. Parking Easement Agreement, as set forth in [Deed Book 2485, Page 145](#).
19. Easement Agreement, as set forth in [Deed Book 2564, Page 518](#).
20. Easement Agreement, as set forth in [Deed Book 2587, Page 167](#).
21. Conditions, upkeep and maintenance requirements of Easement, as set forth in [Deed Book 2647, Page 530](#).
22. Easement as set forth in [Deed Book 2758, Page 550](#); [Deed Book 3017, Page 223](#); Deed Book 3033, Page 329; [Deed Book 21528, Page 349](#); [Deed Book 21528, Page 356](#); and Deed Book 21546, Page 1532.
23. Deed of Easement, as set forth in [Deed Book 20996, Page 644](#).
24. Deed to The State of New Jersey, Department of Transportation, as set forth in [Deed Book 21195, Page 1711](#).
25. Memorandum of Easement Agreement, as set forth in [Deed Book 23276, Page 1054](#).
26. Agreement as set forth in [Deed Book 2522, Page 472](#).
27. License Agreement as set forth in [Deed Book 23316, Page 1565](#).
28. Subject to Deed Notice with Restriction, as set forth in [Deed Book 24742, Page 1526](#).
29. Rights, public and private, together with flooding and drainage rights, if any, in and to all streams, rivers, lakes, or water courses crossing, bounding or affecting the Land.
30. No title is insured to so much of the Land as lies within the bed of Rockaway River .
31. Notwithstanding any provision of the policy to the contrary, the following matters are expressly excepted from the coverage of the policy, and the Company will not pay loss or damage, costs, attorney's fees or expenses that arise by reason of any encroachment, encumbrance, violation, variation or adverse circumstances affecting the Title that would be disclosed by an accurate and complete survey of the land.
32. Any defect, lien, encumbrance, adverse claim, or other matter that appears for the first time in the Public Records or is created, attaches, or is disclosed between the Commitment Date and the date on which all of the Schedule B, Part I-Requirements are met.
33. Any liens on your title, arising now or later, for labor and material, not shown by the public record.
34. [Taxes](#), charges and assessments.
35. Owing to variations between [tax map](#) and record descriptions of the Land, the Policy will insure only the real property in common to both.
36. Rights or claims of parties in possession of the land not shown by the public record.

*This page is only a part of a 2021 ALTA Commitment for Title Insurance issued by Fidelity National Title Insurance Company. This Commitment is not valid without the Notice; the Commitment to Issue Policy; the Commitment Conditions; Schedule A; Schedule B, Part I - Requirements; and Schedule B, Part II - Exceptions; and a counter-signature by the Company or its issuing agent that may be in electronic form.*

## SCHEDULE B, PART II

(Continued)

37. Amount of acreage is not hereby insured.
38. Subject to subsurface conditions not disclosed of record. (Owners Policy Only)
39. Subject to the rights of utility companies servicing the premises.
40. Easements or claims of easements, not shown by the public record.
41. Possible added or omitted assessments as provided by N.J.S.A. 54:4-63.1 et seq.
42. Subject to the imposition of municipal liens with respect to unpaid utility charges.
43. Subject to public and private rights in railroad tracks crossing or abutting the subject lands.
44. Rights of parties in possession or under unrecorded leases.
45. Subject to all conditions, matters and setback lines as set forth on [Tax Map](#), Town of Dover.
46. Easement as set forth in [Deed Book T56, Page 435](#).
47. Right of Way Agreement, as set forth in [Deed Book C63, Page 470](#).
48. Parking Easement Agreement, as set forth in [Deed Book 2485, Page 145](#).
49. Easement Agreement, as set forth in [Deed Book 2564, Page 518](#).
50. Easement Agreement, as set forth in [Deed Book 2587, Page 167](#).
51. Conditions, upkeep and maintenance requirements of Easement, as set forth in [Deed Book 2647, Page 530](#).
52. Easement as set forth in [Deed Book 2758, Page 550](#); [Deed Book 3017, Page 223](#); Deed Book 3033, Page 329; [Deed Book 21528, Page 349](#); [Deed Book 21528, Page 356](#); and Deed Book 21546, Page 1532.
53. Deed of Easement, as set forth in [Deed Book 20996, Page 644](#).
54. Deed to The State of New Jersey, Department of Transportation, as set forth in [Deed Book 21195, Page 1711](#).
55. Memorandum of Easement Agreement, as set forth in [Deed Book 23276, Page 1054](#).
56. Agreement as set forth in [Deed Book 2522, Page 472](#).
57. License Agreement as set forth in [Deed Book 23316, Page 1565](#).
58. Subject to Deed Notice with Restriction, as set forth in [Deed Book 24742, Page 1526](#).

*This page is only a part of a 2021 ALTA Commitment for Title Insurance issued by Fidelity National Title Insurance Company. This Commitment is not valid without the Notice; the Commitment to Issue Policy; the Commitment Conditions; Schedule A; Schedule B, Part I - Requirements; and Schedule B, Part II - Exceptions; and a counter-signature by the Company or its issuing agent that may be in electronic form.*

## SCHEDULE B, PART II

(Continued)

59. Rights, public and private, together with flooding and drainage rights, if any, in and to all streams, rivers, lakes, or water courses crossing, bounding or affecting the Land.
60. No title is insured to so much of the Land as lies within the bed of Rockaway River .

*This page is only a part of a 2021 ALTA Commitment for Title Insurance issued by Fidelity National Title Insurance Company. This Commitment is not valid without the Notice; the Commitment to Issue Policy; the Commitment Conditions; Schedule A; Schedule B, Part I - Requirements; and Schedule B, Part II - Exceptions; and a counter-signature by the Company or its issuing agent that may be in electronic form.*

---

## SCHEDULE C

All that certain Lot, piece or parcel of land, with the buildings and improvements thereon erected, situate, lying and being in Dover Town, County of Morris, State of NJ:

BEGINNING at a point in the westerly side line of Warren Street (66 feet wide) where same is intersected by the southerly line of lands of the Central Railroad of New Jersey and from said point of beginning running; thence

- (1) Along said line of lands of Central Railroad of New Jersey North 57 degrees 58 minutes West 611.98 feet to a point; thence
- (2) Along line of lands n/f Robert William Gilbert and Ronald Gilbert South 34 degrees 39 minutes West 50.79 feet to a point; thence
- (3) Still along same South 3 degrees 35 minutes West 43.50 feet to a point; thence
- (4) South 43 degrees 00 minutes West 158.61 feet to a point; thence
- (5) Along line of lands n/f Charles L. and Doruth Standridge South 58 degrees 34 minutes 20 seconds West 143.36 feet to a point; thence
- (6) Along line of lands n/f Zlotus, Inc., South 69 degrees 03 minutes West 281.89 feet to a point; thence
- (7) Still along same South 68 degrees 54 minute 40 seconds West 51.55 feet to a point; thence
- (8) Along line of lands remaining to Food Service International South 10 degrees 59 minutes East 365.61 feet to a point in the northerly side line of Bassett Highway (66 feet wide); thence
- (9) Along said side line of North 78 degrees 55 minutes 00 seconds East 204.77 feet to a point; thence
- (10) Still along same North 81 degrees 16 minutes East 329.94 feet to a point; thence
- (11) Still along same North 89 degrees 04 minutes East 30.28 feet to a point; thence
- (12) Leaving said side line North 1 degree 29 minutes West 179.22 feet to a point; thence
- 13) Along the rear line of lands fronting on Bassett Highway North 88 degrees 31 minutes East 473.93 feet to a point in the Westerly side line of Warren Street; thence
- (14) Along said side line North 1 degree 30 minutes West 148.26 feet to the point and place of beginning.

Subject to easement previously reserved for driveway parking purposes, which easement is more particularly described as follows:

BEGINNING at a point formed by the intersection of the line dividing [tax map](#) lot 6A in Block 1201 from the [tax map](#) lot 6 in block 1201 with the northerly sideline of Bassett Highway, and point being the southwest corner of the entire tract and running thence

- (1) along the easterly line of Lot 6A North 10 degrees 59 minutes West 365.61 feet; thence

*This page is only a part of a 2021 ALTA Commitment for Title Insurance issued by Fidelity National Title Insurance Company. This Commitment is not valid without the Notice; the Commitment to Issue Policy; the Commitment Conditions; Schedule A; Schedule B, Part I - Requirements; and Schedule B, Part II - Exceptions; and a counter-signature by the Company or its issuing agent that may be in electronic form.*

## SCHEDULE C

(Continued)

(2) Along lands of Ziotis, Inc., North 68 degrees 54 minutes 40 seconds East 20.32 feet; thence

(3) Parallel with and 20 feet from the first course, South 10 degrees 59 minutes East 154 feet; thence

(4) North 81 degrees 16 minutes 00 seconds East 34.20 feet to a point in line with the westerly end of the brick building of this tract; thence

(5) On a course of South 8 degrees 44 minutes 00 seconds East to, along and beyond the westerly end of said building, a distance of 213.78 feet to the northerly side line of Bassett Highway; thence

(6) Along said side line South 78 degrees 55 minutes 00 seconds West 45.79 feet to the point and place of BEGINNING.

Note: Being Lot(s) 6, Block 1201, [Tax Map](#) of the Dover Town, County of Morris.

Note: Lot and Block shown for informational purposes only.

Paul J. Barnish and Susan B. Banks, as Co-Trustees of the William F. Barnish Children's Testamentary Trust, (as to 80% ownership interest); and 63-105 Bassett Highway, LLC, (as to a 20% undivided co-tenancy interest); by virtue of the following:

63-105 Bassett Highway, LLC, (a 20% undivided co-tenancy interest), by deed from Paul J. Barnish, individually for himself, Susan B. Banks, individually for herself, and Joan C. Barnish, individually for herself, as Tenants in Common, dated 05/04/2010 and recorded 05/21/2010, in the Morris County Clerk's Office in [Deed Book 21546, Page 1532](#).

Paul J. Barnish and Susan B. Banks, as Co-Trustees of the William F. Barnish Children's Testamentary Trust created pursuant to the Last Will and Testament of William F. Barnish, deceased, by deed from Paul J. Barnish, Susan B. Banks and Joan C. Barnish, as Co-Executors under the Last Will and Testament of Lenore C. Barnish, deceased, dated 03/30/2010 and recorded 04/20/2010, in the Morris County Clerk's Office in [Deed Book 21528, Page 349](#). (As to a 15% undivided co-tenancy interest).

William F. Barnish Children's Share Testamentary Trust, by deed from Lenore C. Barnish, Paul Barnish, and Susan B. Banks, as Trustees and Co-Executors of the Estate of William F. Barnish; owners of a 65% interest, dated 08/18/1992 and recorded 08/19/1992, in the Morris County Clerk's Office, in [Deed Book 3636, Page 248](#).

Being previously vested in:

Paul J. Barnish, individually for himself, Susan B. Banks, individually for herself, and Joan C. Barnish, individually for herself, as Tenants In Common, by deed from Paul J. Barnish, Susan B. Banks and Joan C. Barnish, as Co-Executors under the Last Will and Testament of Lenore C. Barnish, deceased, dated 03/30/2010 and recorded 04/20/2010, in the Morris County Clerk's Office in [Deed Book 21528, Page 356](#). (As to a 20% undivided co-tenancy interest).

Lenore C. Barnish, Paul J. Barnish, and Susan B. Banks, not individually, but as co-executors and co-trustees of the Estate of William F. Barnish, deceased, by deed from Gary Marcello, dated 08/18/1988 and recorded 08/24/1988, in the Morris County Clerk's Office in [Deed Book 3033, Page 329](#).

*This page is only a part of a 2021 ALTA Commitment for Title Insurance issued by Fidelity National Title Insurance Company. This Commitment is not valid without the Notice; the Commitment to Issue Policy; the Commitment Conditions; Schedule A; Schedule B, Part I - Requirements; and Schedule B, Part II - Exceptions; and a counter-signature by the Company or its issuing agent that may be in electronic form.*

## SCHEDULE C

(Continued)

Lenore C. Barnish, individually for herself, Gary J. Marcello, individually for himself, and Lenore C. Barnish, Paul J. Barnish, and Susan B. Banks, not individually but as co-executors and co-trustees of the Estate of William F. Barnish, deceased, as Tenants In Common as their interests may appear, by deed from William F. Barnish, a partner as to a 35% interest; Lenore C. Barnish, a partner as to a 35% interest; and Gary Marcello, a partner as to a 30% interest, partners trading as D.M.S. Industrial Park, a partnership, dated 12/31/1987 and recorded 06/08/1988, in the Morris County Clerk's Office in [Deed Book 3017, Page 223](#).

William F. Barnish, a partner as to a 35% interest; Lenore C. Barnish, a partner as to 35% interest; and Gary Marcello, a partner as to a 30% interest, partners trading as D.M.S. Industrial Park, a partnership, by deed from William F. Barnish, a partner as to a 55% interest; Lenore C. Barnish, a partner as to a 35% interest; and Gary Marcello, a partner as to a 10% interest, partners trading as D.M.S. Industrial Park, a partnership, dated 10/23/1984 and recorded 10/02/1984, in the Morris County Clerk's Office in [Deed Book 2758, Page 550](#).

William F. Barnish, a partner as to a 55% interest; Lenore C. Barnish, a partner as to a 35% interest; and Gary Marcello, a partner as to a 10% interest, partners trading as D.M.S. Industrial Park, a partnership, by deed from Food Service International Inc., a New Jersey Corporation, dated 11/04/1982 and recorded 11/10/1982, in the Morris County Clerk's Office in [Deed Book 2647, Page 530](#).

William F. Barnish departed this life Testate on 06/28/1986. Letters Testamentary were granted to Lenore C. Barnish, Paul Barnish and Susan B. Banks, under Docket No. F4-7322, on 07/16/1986.

Leonore C. Barnish departed this life Testate on 12/07/2007. Letters Testamentary were granted to Paul J. Barnish, Susan B. Banks and Joan C. Barnish, under Docket No. [MRS-P-02531-2007](#), on 01/07/2008.

FOR INFORMATIONAL PURPOSES ONLY: Being known as 63-105 Bassett Highway, Dover, NJ 07801 Lot 6 Block 1201 of the official [Tax Map](#) of Town of Dover Town.

*This page is only a part of a 2021 ALTA Commitment for Title Insurance issued by Fidelity National Title Insurance Company. This Commitment is not valid without the Notice; the Commitment to Issue Policy; the Commitment Conditions; Schedule A; Schedule B, Part I - Requirements; and Schedule B, Part II - Exceptions; and a counter-signature by the Company or its issuing agent that may be in electronic form.*

# FIDELITY NATIONAL FINANCIAL PRIVACY NOTICE

Effective January 1, 2025

Fidelity National Title Insurance Company, and its majority-owned subsidiary companies (collectively, "FNF," "our," or "we") respect and are committed to protecting your privacy. This Privacy Notice explains how we collect, use, and protect personal information, when and to whom we disclose such information, and the choices you have about the use and disclosure of that information.

A limited number of FNF subsidiaries have their own privacy notices. If a subsidiary has its own privacy notice, the privacy notice will be available on the subsidiary's website and this Privacy Notice does not apply.

## **Collection of Personal Information**

FNF may collect the following categories of Personal Information:

- contact information (e.g., name, address, phone number, email address);
- demographic information (e.g., date of birth, gender, marital status);
- identity information (e.g. Social Security Number, driver's license, passport, or other government ID number);
- financial account information (e.g. loan or bank account information);
- biometric data (e.g. fingerprints, retina or iris scans, voiceprints, or other unique biological characteristics); and
- other personal information necessary to provide products or services to you.

We may collect Personal Information about you from:

- information we receive from you or your agent;
- information about your transactions with FNF, our affiliates, or others; and
- information we receive from consumer reporting agencies and/or governmental entities, either directly from these entities or through others.

## **Collection of Browsing Information**

FNF automatically collects the following categories of Browsing Information when you access an FNF website, online service, or application (each an "FNF Website") from your Internet browser, computer, and/or device:

- Internet Protocol (IP) address and operating system;
- browser version, language, and type;
- domain name system requests; and
- browsing history on the FNF Website, such as date and time of your visit to the FNF Website and visits to the pages within the FNF Website.

Like most websites, our servers automatically log each visitor to the FNF Website and may collect the Browsing Information described above. We use Browsing Information for system administration, troubleshooting, fraud investigation, and to improve our websites. Browsing Information generally does not reveal anything personal about you, though if you have created a user account for an FNF Website and are logged into that account, the FNF Website may be able to link certain browsing activity to your user account.

## **Other Online Specifics**

**Cookies.** When you visit an FNF Website, a "cookie" may be sent to your computer. A cookie is a small piece of data that is sent to your Internet browser from a web server and stored on your computer's hard drive. Information gathered using cookies helps us improve your user experience. For example, a cookie can help the website load properly or can customize the display page based on your browser type and user preferences. You can choose whether or not to accept cookies by changing your Internet browser settings. Be aware that doing so may impair or limit some functionality of the FNF Website.

**Web Beacons.** We use web beacons to determine when and how many times a page has been viewed. This information is used to improve our websites.

**Do Not Track.** Currently our FNF Websites do not respond to "Do Not Track" features enabled through your browser.

**Links to Other Sites.** FNF Websites may contain links to unaffiliated third-party websites. FNF is not responsible for the privacy practices or content of those websites. We recommend that you read the privacy policy of every website you visit.

## **Use of Personal Information**

FNF uses Personal Information for these main purposes:

- To provide products and services to you or in connection with a transaction involving you;
- To improve our products and services;
- To prevent and detect fraud;
- To maintain the security of our systems, tools, accounts, and applications;
- To verify and authenticate identities and credentials;
- To communicate with you about our, and our affiliates', services, jointly or independently;
- To provide reviews and testimonials about our services, with your consent.

## **When Information Is Disclosed**

We may disclose the categories of Personal Information and Browsing Information listed above for the following purposes:

- to enable us to detect or prevent criminal activity, fraud, material misrepresentation, or nondisclosure;
- to affiliated or nonaffiliated service providers who provide or perform services or functions on our behalf and who agree to use the information only to provide such services or functions;
- to affiliated or nonaffiliated third parties with whom we perform joint marketing, pursuant to an agreement with them to jointly market financial products or services to you;
- to law enforcement or authorities in connection with an investigation, or in response to a subpoena or court order; or
- in the good-faith belief that such disclosure is necessary to comply with legal process or applicable laws, or to protect the rights, property, or safety of FNF, its customers, or the public.

The law does not require your prior authorization and does not allow you to restrict the disclosures described above. Additionally, we may disclose your information to third parties for whom you have given us authorization or consent to make such disclosure. We do not otherwise share your Personal Information or Browsing Information with nonaffiliated third parties, except as required or permitted by law.

We reserve the right to transfer your Personal Information, Browsing Information, and any other information, in connection with the sale or other disposition of all or part of the FNF business and/or assets, or in the event of bankruptcy, reorganization, insolvency, receivership, or an assignment for the benefit of creditors. By submitting Personal Information and/or Browsing Information to FNF, you expressly agree and consent to the use and/or transfer of the foregoing information in connection with any of the above described proceedings.

## **Security of Your Information**

We maintain physical, electronic, and procedural safeguards to protect your Personal Information.

## **Choices With Your Information**

Whether you submit Personal Information or Browsing Information to FNF is entirely up to you. If you decide not to submit Personal Information or Browsing Information, FNF may not be able to provide certain services or products to you.

## **State-Specific Consumer Privacy Information:**

For additional information about your state-specific consumer privacy rights, to make a consumer privacy request, or to appeal a previous privacy request, please follow the link [Privacy Request](#) or email [privacy@fnf.com](mailto:privacy@fnf.com), or call (888) 714-2710.

Certain state privacy laws require that FNF disclose the categories of third parties to which FNF may disclose the Personal Information and Browsing Information listed above. Those categories are:

- FNF affiliates and subsidiaries;
- Non-affiliated third parties, with your consent;
- Businesses in connection with the sale or other disposition of all or part of the FNF business and/or assets; Service providers;
- Law enforcement or authorities in connection with an investigation, or in response to a subpoena or court order.

**For California Residents:** We will not share your Personal Information or Browsing Information with nonaffiliated third parties, except as permitted by California law. For additional information about your California privacy rights, please visit the "California Privacy" link on our website (<https://fnf.com/pages/californiaprivacy.aspx>) or call (888) 413-1748.

**For Nevada Residents:** We are providing this notice pursuant to state law. You may be placed on our internal Do Not Call List by calling FNF Privacy at (888) 714-2710 or by contacting us via the information set forth at the end of this Privacy Notice. For further information concerning Nevada's telephone solicitation law, you may contact: Bureau of Consumer Protection, Office of the Nevada Attorney General, 555 E. Washington St., Suite 3900, Las Vegas, NV 89101; Phone number: (702) 486-3132; email [aginqueries@ag.state.nv.us](mailto:aginqueries@ag.state.nv.us).

**For Oregon Residents:** We will not share your Personal Information or Browsing Information with nonaffiliated third parties for marketing purposes, except after you have been informed by us of such sharing and had an opportunity to indicate that you do not want a disclosure made for marketing purposes. For additional information about your Oregon consumer privacy rights, or to make a consumer privacy request, or appeal a previous privacy request, please email [privacy@fnf.com](mailto:privacy@fnf.com) or call (888) 714-2710.

FNF is the controller of the following businesses registered with the Secretary of State in Oregon: Chicago Title Company of Oregon, Fidelity National Title Company of Oregon, Lawyers Title of Oregon, LoanCare, Tigor Title Company of Oregon, Western Title & Escrow Company, Chicago Title Company, Chicago Title Insurance Company, Commonwealth Land Title Insurance Company, Fidelity National Title Insurance Company, Liberty Title & Escrow, Novare National Settlement Service, Tigor Title Company of California, Exos Valuations, Fidelity & Guaranty Life Insurance Agency, Fidelity National Home Warranty Company, Fidelity National Management Services, Fidelity Residential Solutions, FNF Insurance Services, FNTG National Record Centers, IPEX, Mission Servicing Residential, National Residential Nominee Services, National Safe Harbor Exchanges, National Title Insurance of New York, NationalLink Valuations, NexAce Corp., ServiceLink Auction, ServiceLink Management Company, ServiceLink Services, ServiceLink Title Company of Oregon, ServiceLink Valuation Solutions, Western Title & Escrow Company.

**For Vermont Residents:** We will not disclose information about your creditworthiness to our affiliates and will not disclose your personal information, financial information, credit report, or health information to nonaffiliated third parties to market to you, other than as permitted by Vermont law, unless you authorize us to make those disclosures.

### **Information From Children**

The FNF Websites are not intended or designed to attract persons under the age of eighteen (18). We do not collect Personal Information from any person that we know to be under the age of thirteen (13) without permission from a parent or guardian.

### **International Users**

FNF's headquarters is located within the United States. If you reside outside the United States and choose to provide Personal Information or Browsing Information to us, please note that we may transfer that information outside of your country of residence. By providing FNF with your Personal Information and/or Browsing Information, you consent to our collection, transfer, and use of such information in accordance with this Privacy Notice.

### **FNF Website Services for Mortgage Loans**

Certain FNF companies provide services to mortgage loan servicers, including hosting websites that collect customer information on behalf of mortgage loan servicers (the "Service Websites"). The Service Websites may contain links to both this Privacy Notice and the mortgage loan servicer or lender's privacy notice. The sections of this Privacy Notice titled When Information is Disclosed, Choices with Your Information, and Accessing and Correcting Information do not apply to the Service Websites. The mortgage loan servicer or lender's privacy notice governs use, disclosure, and access to your Personal Information. FNF does not share Personal Information collected through the Service Websites, except as required or authorized by contract with the mortgage loan servicer or lender, or as required by law or in the good-faith belief that such disclosure is necessary: to comply with a legal process or applicable law, to enforce this Privacy Notice, or to protect the rights, property, or safety of FNF or the public.

### **Your Consent To This Privacy Notice; Notice Changes**

By submitting Personal Information and/or Browsing Information to FNF, you consent to the collection and use of the information in accordance with this Privacy Notice. We may change this Privacy Notice at any time. The Privacy Notice's effective date will show the last date changes were made. If you provide information to us following any change of the Privacy Notice, that signifies your assent to and acceptance of the changes to the Privacy Notice.

### **Accessing and Correcting Information; Contact Us**

If you have questions or would like to correct your Personal Information, visit FNF's [Privacy Inquiry Website](#) or contact us by phone at (888) 714-2710, by email at [Privacy@fnf.com](mailto:Privacy@fnf.com), or by mail to:

Fidelity National Title Insurance Company  
601 Riverside Avenue  
Jacksonville, Florida 32204  
Attn: Chief Privacy Officer



Pennsylvania Office - 8 Interplex Drive, Suite 117, Trevese, PA 19053

New York Office - 31 West 34th, 8F, No. 8015 New York, NY 10001

## WIRE INSTRUCTIONS

Date: June 27, 2025

**RE:** Our File: LT-06939-NJ  
Premises: 63-105 Bassett Highway, Dover, NJ 07801  
Owner/Seller: Paul J. Barnish and Susan B. Banks  
Buyer/Borrower: Meridia Dover 63 LLC  
Lender:

**Please be sure to call this office to verify wiring instructions, before sending the wire.**

**BANK:** Bank United  
14817 Oak Lane, Miami Lakes, FL 33016

**ABA NO.:** 267090594

**ACCOUNT NO.:** 9856347965

**ACCOUNT NAME:** WORLD WIDE LAND TRANSFER, LLC  
SETTLEMENT ESCROW ACCOUNT

**\*\*PLEASE REFERENCE THE CLIENTS LAST NAME  
OR FILE NUMBER ON THE WIRE\*\***

70

121129

RECEIVED

Sep 21 12 58 PM '79

AGREEMENT

*Edward G. Handley*  
ATTORNEY

THIS AGREEMENT, made this 20th day of September, 1979, between FOOD SERVICE INTERNATIONAL, INC., a New Jersey corporation (hereinafter referred to as "Food Service"), having an address at 81 Bassett Highway, Dover, New Jersey and PHILIP TALKOW (hereinafter referred to as "Talkow"), having an address at 1434 Chestnut Avenue, Hillside, New Jersey.

WHEREAS, Food Service has this day conveyed to Talkow premises in the Center known as Lot 2 in Block 1203 on the Town of Dover, Morris County Tax Maps (hereinafter referred to as "the Property"); and

WHEREAS, Food Service is the owner of other premises in the Town of Dover, Morris County, New Jersey, in the vicinity of the Property, more commonly known as the Dover Shopping Center (hereinafter referred to as "the Center"); and

WHEREAS, Store Number 17 on the property is leased to Ng Giu Ming for the operation of a retail package liquor store, cocktail lounge, restaurant and banquet facility;

NOW, THEREFORE, for and in consideration of One (\$1.00) Dollar and other good and valuable consideration, the parties agree as follows:

INSTRUMENT RECD IN DEED

EC-2522 FILE 472

*Pd*  
*8/20*

1. Food Service grants to Talkow the right set forth in the certain lease with Ng Giu Ming for itself, its customers and employees to use the vehicle parking areas in the Center during the term of the lease and any option renewal term.

2. This agreement shall be binding on the parties hereto, and their respective heirs, executors, administrators, successors and assigns.

IN WITNESS WHEREOF, the parties have set their hands and seals the day and year first written above.

ATTEST

FOOD SERVICE INTERNATIONAL

*William Matthews*

By: *William Matthews*  
WILLIAM MATTHEWS, President



WITNESS

*Philip Talkow*  
PHILIP TALKOW

Prepared by: JOHN E. LOGAN, ESQ.

STATE OF NEW JERSEY) SS.1  
COUNTY OF ESSEX

BE IT REMEMBERED, that on September 20, 1979, before me, the subscriber, A Notary Public of the State of New Jersey, personally appeared Joseph T. McMaster, who, being duly sworn on his oath deposes and makes proof to my satisfaction, that he is the Secretary of Food Service International, Inc., a New Jersey corporation, the Corporation named in the within Instrument; that William Matthews is the President of said Corporation; that the execution, as well as the making of this Instrument, has been duly authorized by a proper resolution of the Board of Directors of the said Corporation; that deponent well knows the corporate seal of said Corporation; and that the seal affixed to said Instrument is the proper corporate seal and was thereto affixed and said Instrument signed and delivered by said President as and for the voluntary act and deed of said Corporation, in presence of deponent, who thereupon subscribed his name thereto as attesting witness.

Sworn to and subscribed before me,  
the date aforesaid.

*[Signature]*  
Notary Public of the State of  
New Jersey. *Commission Expires*  
My Commission Expires

*[Signature]*  
JOSEPH T. MC MASTER

STATE OF NEW JERSEY) SS.1  
COUNTY OF ESSEX

BE IT REMEMBERED, that on this 20th day of September, 1979, before me, the subscriber, personally appeared Philip Talkow, who, I am satisfied, is the person named in and who executed the within Instrument, and thereupon he acknowledged that he signed, sealed and delivered the same as his act and deed, for the uses and purposes therein expressed.

*[Signature]*  
A Notary Public of the State  
of New Jersey. *Commission Expires*  
My Commission Expires

AGREEMENT

Between

FOOD SERVICE INTERNATIONAL, INC.

and

PHILIP TALKOW

September 20, 1979

Record and Return to:

Lasser, Sarokin & Hochman  
200 Executive Drive  
West Orange, New Jersey 07052



New York Office - 31 West 34th, 8F, #8015 New York, NY 10001  
Pennsylvania Office - 8 Interplex Drive, Suite 117, Trevoese, PA 19053

November 8, 2024

Dennis Liloia  
Capodagli Property Company  
201 South Wood Avenue  
Linden NJ 07036

RE: Title No. LT-50171-NJ-S  
Premises: 63-105 Bassett Highway, Dover, NJ 07801  
Owner(s): Record Owner, Susan B Banks, 63-105 Bassett Highway, LLC, and The William F. Barnish  
Childrens Testament

Dear Dennis Liloia:

Attached please find our Report of Title which discloses the following items of note:

1. Please be advised that we find no open mortgages in the County Clerk's Office. Please advise if there are unrecorded mortgages or any other liens that may exist.
2. Judgments must be disposed of.
3. A copy of the William F. Barnish Children's Testamentary Trust must be submitted for review. Additional requirements may be added.
4. Lien of estate debts, pursuant to N.J.S.A. 3B:22-22, for a period expiring at the later of (a) one year from the date of death of Lenore Barnish, or (b) the transfer of the Land described herein to a bona fide purchaser for value. The questionnaire of Estates Debts should be completed by the appropriate fiduciary and should be submitted for consideration as to eliminating this exception.
5. Satisfactory Disposition of Deed Notice, Restrictions and Obligations, in Deed Book 24742 Page 1526.
6. With regards to 63-105 Basset Highway LLC the following documents are to be reviewed:
  - A. Operating Agreement with any amendments;
  - B. Resolution for the transaction and appointing an officer to execute all closing documents;
  - C. Proof is required that the LLC has not classified itself as a corporation for federal tax purposes. If it has, then corporate franchise tax reports will be ordered;
  - D. If one of more members is a corporation, this company must be notified. If one or more members is a corporation, then corporate franchise tax reports will be ordered;
  - E. Status report shows the entity has being declared as inactive/revoked for failure to annual reports on September 16, 2018. The missing annual reports must be filed with the state and entity must be reinstated;
  - F. Affidavit that there have been no changes to the Operating Agreement or its membership. This affidavit will be prepared by this office to be executed at closing after review of the above documents;
7. Survey to be provided.

**Please provide social security numbers for all parties to the transaction.**

**Please note that as of October 1, 2024, Affirmative Insurance is no longer available in New York. Please advise at your earliest convenience which endorsements will be needed on the Owners and Loan Policies.**

If you have any questions, please contact your coordinator, Juan Polistico, via email to [jpolistico@wwlandtransfer.com](mailto:jpolistico@wwlandtransfer.com) or at extension 124.



31 West 34<sup>th</sup> Street • 8F, #8015 • New York, NY 10001  
8 Interplex Drive • Suite 117 • Treviso, PA 19053

## Title Number: LT-50171-NJ-S

**Premises:** 63-105 Bassett Highway, Dover, NJ 07801  
**Owner(s):** Record Owner, Susan B Banks, 63-105 Bassett Highway, LLC, and The William F. Barnish  
Childrens Testament

---

### MEMO TO ALL CLIENTS

DFS has mandated pursuant to §35.7(a)(1) of the DFS regulations that a copy of the Title Report be delivered to the borrower at least 3 days prior to closing. Pursuant to this regulation, please forward a copy of this Title Report to your borrower as soon as possible.

*If you have any questions or require further information, please feel free to contact us at:*

**PHONE: 917-397-7290**

**Closing Coordinator:** Juan Polistico ext. 124 [jpolicisto@wwlandtransfer.com](mailto:jpolicisto@wwlandtransfer.com)

**Clearance Team:** [clearanceqc@wwlandtransfer.com](mailto:clearanceqc@wwlandtransfer.com)

**Order Team:** [ordersny@wwlandtransfer.com](mailto:ordersny@wwlandtransfer.com)

**Quote Requests:** [quotes@wwlandtransfer.com](mailto:quotes@wwlandtransfer.com)

*For all other inquiries, please email:* [support@wwlandtransfer.com](mailto:support@wwlandtransfer.com)

*REPRESENTING Fidelity National Title Insurance Company*

**ALTA COMMITMENT FOR TITLE INSURANCE**  
**Issued by**  
**FIDELITY NATIONAL TITLE INSURANCE COMPANY**

**NOTICE**

**IMPORTANT—READ CAREFULLY:** THIS COMMITMENT IS AN OFFER TO ISSUE ONE OR MORE TITLE INSURANCE POLICIES. ALL CLAIMS OR REMEDIES SOUGHT AGAINST THE COMPANY INVOLVING THE CONTENT OF THIS COMMITMENT OR THE POLICY MUST BE BASED SOLELY IN CONTRACT.

THIS COMMITMENT IS NOT AN ABSTRACT OF TITLE, REPORT OF THE CONDITION OF TITLE, LEGAL OPINION, OPINION OF TITLE, OR OTHER REPRESENTATION OF THE STATUS OF TITLE. THE PROCEDURES USED BY THE COMPANY TO DETERMINE INSURABILITY OF THE TITLE, INCLUDING ANY SEARCH AND EXAMINATION, ARE PROPRIETARY TO THE COMPANY, WERE PERFORMED SOLELY FOR THE BENEFIT OF THE COMPANY, AND CREATE NO EXTRACTIONAL LIABILITY TO ANY PERSON, INCLUDING A PROPOSED INSURED.

THE COMPANY'S OBLIGATION UNDER THIS COMMITMENT IS TO ISSUE A POLICY TO A PROPOSED INSURED IDENTIFIED IN SCHEDULE A IN ACCORDANCE WITH THE TERMS AND PROVISIONS OF THIS COMMITMENT. THE COMPANY HAS NO LIABILITY OR OBLIGATION INVOLVING THE CONTENT OF THIS COMMITMENT TO ANY OTHER PERSON.

**COMMITMENT TO ISSUE POLICY**

Subject to the Notice; Schedule B, Part I—Requirements; Schedule B, Part II—Exceptions; and the Commitment Conditions, FIDELITY NATIONAL TITLE INSURANCE COMPANY, a Florida corporation, (the "Company"), commits to issue the Policy according to the terms and provisions of this Commitment. This Commitment is effective as of the Commitment Date shown in Schedule A for each Policy described in Schedule A, only when the Company has entered in Schedule A both the specified dollar amount as the Proposed Amount of Insurance and the name of the Proposed Insured.

If all of the Schedule B, Part I—Requirements have not been met within 180 days after the Commitment Date, this Commitment terminates and the Company's liability and obligation end.

**FIDELITY NATIONAL TITLE INSURANCE COMPANY**

Agency Office

**WORLD WIDE LAND TRANSFER, INC.**  
8 Interplex Drive  
Suite 117  
Trevose, PA 19053  
Fax: 917-791-8808

By:   
Authorized Countersignature  
Order #LT-50171-NJ-S

By:



Michael J. Nolan  
President

Attest:

  
Marjorie Nemzura  
Secretary

This page is only a part of a 2021 ALTA<sup>®</sup> Commitment for Title Insurance issued by FIDELITY NATIONAL TITLE INSURANCE COMPANY. This Commitment is not valid without the Notice; the Commitment to Issue Policy; the Commitment Conditions; Schedule A; Schedule B, Part I—Requirements; and Schedule B, Part II—Exceptions; and a counter-signature by the Company or its issuing agent that may be in electronic form.

27C170B3000 ALTA Commitment For Title Insurance 11/01/23 w-NJRB Mod 180 days C170B00 NS

## COMMITMENT CONDITIONS

### 1. DEFINITIONS

- a. "Discriminatory Covenant": Any covenant, condition, restriction, or limitation that is unenforceable under applicable law because it illegally discriminates against a class of individuals based on personal characteristics such as race, color religion, sex, sexual orientation, gender identity, familial status, disability, national origin, or other legally protected class.
- b. "Knowledge" or "Known": Actual knowledge or actual notice, but not constructive notice imparted by the Public Records.
- c. "Land": The land described in Item 5 of Schedule A and improvements located on that land that by State law constitute real property. The term "Land" does not include any property beyond that described in Schedule A, nor any right, title, interest, estate, or easement in any abutting street, road, avenue, alley, lane, right-of-way, body of water, or waterway, but does not modify or limit the extent that a right of access to and from the Land is to be insured by the Policy.
- d. "Mortgage": A mortgage, deed of trust, trust deed, security deed, or other real property security instrument, including one evidenced by electronic means authorized by law.
- e. "Policy": Each contract of title insurance, in a form adopted by the American Land Title Association, issued or to be issued by the Company pursuant to this Commitment.
- f. "Proposed Amount of Insurance": Each dollar amount specified in Schedule A as the Proposed Amount of Insurance of each Policy to be issued pursuant to this Commitment.
- g. "Proposed Insured": Each person identified in Schedule A as the Proposed Insured of each Policy to be issued pursuant to this Commitment.
- h. "Public Records": The recording or filing system established under State statutes in effect at the Commitment Date under which a document must be recorded or filed to impart constructive notice of matters relating to the Title to a purchaser for value without Knowledge. The term "Public Records" does not include any other recording or filing system, including any pertaining to environmental remediation or protection, planning, permitting, zoning, licensing, building, health, public safety, or national security matters.
- i. "State": The state or commonwealth of the United States within whose exterior boundaries the Land is located. The term "State" also includes the District of Columbia, the Commonwealth of Puerto Rico, the U.S. Virgin Islands, and Guam.
- j. "Title": The estate or interest in the Land identified in Item 3 of Schedule A.

2. If all of the Schedule B, Part I—Requirements have not been met within the time period specified in the Commitment to Issue Policy, this Commitment terminates and the Company's liability and obligation end.

3. The Company's liability and obligation is limited by and this Commitment is not valid without:

- a. the Notice;
- b. the Commitment to Issue Policy;
- c. the Commitment Conditions;
- d. Schedule A;
- e. Schedule B, Part I—Requirements; and
- f. Schedule B, Part II—Exceptions; and
- g. a counter-signature by the Company or its issuing agent that may be in electronic form.

### 4. COMPANY'S RIGHT TO AMEND

The Company may amend this Commitment at any time. If the Company amends this Commitment to add a defect, lien, encumbrance, adverse claim, or other matter recorded in the Public Records prior to the Commitment Date, any liability of the Company is limited by Commitment Condition 5. The Company is not liable for any other amendment to this Commitment.

### 5. LIMITATIONS OF LIABILITY

- a. The Company's liability under Commitment Condition 4 is limited to the Proposed Insured's actual expense incurred in the interval between the Company's delivery to the Proposed Insured of the Commitment and the delivery of the amended Commitment, resulting from the Proposed Insured's good faith reliance to:
  - i. comply with the Schedule B, Part I—Requirements;
  - ii. eliminate, with the Company's written consent, any Schedule B, Part II—Exceptions; or
  - iii. acquire the Title or create the Mortgage covered by this Commitment.
- b. The Company is not liable under Commitment Condition 5 a. if the Proposed Insured requested the amendment or had Knowledge of the matter and did not notify the Company about it in writing.
- c. The Company is only liable under Commitment Condition 4 if the Proposed Insured would not have

This page is only a part of a 2021 ALTA<sup>®</sup> Commitment for Title Insurance issued by FIDELITY NATIONAL TITLE INSURANCE COMPANY. This Commitment is not valid without the Notice; the Commitment to Issue Policy; the Commitment Conditions; Schedule A; Schedule B, Part I—Requirements; and Schedule B, Part II—Exceptions; and a counter-signature by the Company or its issuing agent that may be in electronic form.

27C170B3000 ALTA Commitment For Title Insurance 11/01/23 w-NJRB Mod 180 days C170B00 NS



incurred the expense had the Commitment included the added matter when the Commitment was first delivered to the Proposed Insured.

- d. The Company's liability does not exceed the lesser of the Proposed Insured's actual expense incurred in good faith and described in Commitment Condition 5.a. or the Proposed Amount of Insurance.
- e. The Company is not liable for the content of the Transaction Identification Data, if any.
- f. The Company is not obligated to issue the Policy referred to in this Commitment unless all of the Schedule B, Part I—Requirements have been met to the satisfaction of the Company.
- g. The Company's liability is further limited by the terms and provisions of the Policy to be issued to the Proposed Insured.

**6. LIABILITY OF THE COMPANY MUST BE BASED ON THIS COMMITMENT; CHOICE OF LAW AND CHOICE OF FORUM**

- a. Only a Proposed Insured identified in Schedule A, and no other person, may make a claim under this Commitment.
- b. Any claim must be based in contract under the State law of the State where the Land is located and is restricted to the terms and provisions of this Commitment. Any litigation or other proceeding brought by the Proposed Insured against the Company must be filed only in a State or federal court having jurisdiction.
- c. This Commitment, as last revised, is the exclusive and entire agreement between the parties with respect to the subject matter of this Commitment and supersedes all prior commitment negotiations, representations, and proposals of any kind, whether written or oral, express or implied, relating to the subject matter of this Commitment.
- d. The deletion or modification of any Schedule B, Part II—Exception does not constitute an agreement or obligation to provide coverage beyond the terms and provisions of this Commitment or the Policy.
- e. Any amendment or endorsement to this Commitment must be in writing and authenticated by a person authorized by the Company.
- f. When the Policy is issued, all liability and obligation under this Commitment will end and the Company's only liability will be under the Policy.

**7. IF THIS COMMITMENT IS ISSUED BY AN ISSUING AGENT**

The issuing agent is the Company's agent only for the limited purpose of issuing title insurance commitments and policies. The issuing agent is not the Company's agent for closing, settlement, escrow, or any other purpose.

**8. PRO-FORMA POLICY**

The Company may provide, at the request of a Proposed Insured, a pro-forma policy illustrating the coverage that the Company may provide. A pro-forma policy neither reflects the status of Title at the time that the pro-forma policy is delivered to a Proposed Insured, nor is it a commitment to insure.

**9. CLAIMS PROCEDURES**

This Commitment incorporates by reference all Conditions for making a claim in the Policy to be issued to the Proposed Insured. Commitment Condition 9 does not modify the limitations of liability in Commitment Conditions 5 and 6.

**10. CLASS ACTION**

ALL CLAIMS AND DISPUTES ARISING OUT OF OR RELATING TO THIS COMMITMENT, INCLUDING ANY SERVICE OR OTHER MATTER IN CONNECTION WITH ISSUING THIS COMMITMENT, ANY BREACH OF A COMMITMENT PROVISION, OR ANY OTHER CLAIM OR DISPUTE ARISING OUT OF OR RELATING TO THE TRANSACTION GIVING RISE TO THIS COMMITMENT, MUST BE BROUGHT IN AN INDIVIDUAL CAPACITY. NO PARTY MAY SERVE AS PLAINTIFF, CLASS MEMBER, OR PARTICIPANT IN ANY CLASS OR REPRESENTATIVE PROCEEDING. ANY POLICY ISSUED PURSUANT TO THIS COMMITMENT WILL CONTAIN A CLASS ACTION CONDITION.

**11. ARBITRATION**

**NOTICE:**

THE POLICY(IES) TO BE ISSUED PURSUANT TO THIS COMMITMENT CONTAIN AN ARBITRATION CLAUSE. BY ACCEPTING THE POLICY, THE COMPANY AND THE PROPOSED INSURED AGREE TO ARBITRATION AND UNDERSTAND AND AGREE THAT, SUBJECT TO THE TERMS OF THE ARBITRATION CLAUSE, THEY ARE BOTH WAIVING THEIR RIGHTS TO MAINTAIN OTHER AVAILABLE RESOLUTION PROCESSES, SUCH AS COURT ACTION OR ADMINISTRATIVE PROCEEDING, TO SETTLE THEIR DISPUTES WHICH ARISE OUT OF OR RELATE TO THE POLICY.

All arbitrable matters when the Proposed Amount of Insurance is \$2,000,000 or less may be arbitrated at the election of either the Company or the Proposed Insured as the exclusive remedy of the parties. A Proposed Insured may review a copy of the arbitration rules at <http://www.alta.org/arbitration>.

The Proposed Insured may opt out of the arbitration provisions contained in the Policy by obtaining a New Jersey Waiver of Arbitration Endorsement. This endorsement is available upon request, and at no cost to the Proposed Insured.

This page is only a part of a 2021 ALTA<sup>®</sup> Commitment for Title Insurance issued by FIDELITY NATIONAL TITLE INSURANCE COMPANY. This Commitment is not valid without the Notice; the Commitment to Issue Policy; the Commitment Conditions; Schedule A; Schedule B, Part I—Requirements; and Schedule B, Part II—Exceptions; and a counter-signature by the Company or its issuing agent that may be in electronic form.

27C170B3000 ALTA Commitment For Title Insurance 11/01/23 w-NJRB Mod 180 days C170B00 NS





**IMPORTANT NOTICE AND DISCLOSURE**

1. By law, **Fidelity National Title Insurance Company** is required to advise you that the Title Insurance Commitment issued by us may contain conditions, exceptions, exclusions, limitations, and requirements governing our liability and the coverage you may receive. REAL ESTATE TITLE TRANSACTIONS ARE COMPLEX. THE COMPANY DOES NOT REPRESENT YOU AND CANNOT GIVE YOU LEGAL ADVICE. YOU ARE ENTITLED TO REVIEW THE TITLE INSURANCE COMMITMENT WITH AN ATTORNEY AT LAW OF YOUR OWN CHOOSING, AT YOUR EXPENSE, PRIOR TO THE TRANSFER OF TITLE. WE STRONGLY ADVISE THAT YOU DO SO.
2. THE ATTORNEY RETAINED BY YOU, OR BY YOUR LENDER, CLOSING OR SETTLING THIS TITLE IS NOT AN AGENT FOR AND DOES NOT ACT ON BEHALF OF FIDELITY NATIONAL TITLE INSURANCE COMPANY. THE COMPANY ASSUMES NO LIABILITY FOR ANY LOSS, COST, OR EXPENSE INCURRED BY YOU BECAUSE YOUR ATTORNEY OR YOUR LENDER'S ATTORNEY HAS MADE A MISTAKE OR MISAPPLIED YOUR FUNDS. Because the attorney is not our agent, we assume no responsibility for any information, advice, or title insurance promises the attorney may give or make. Our only liability to you is under the terms of the Commitment, Policy, and Closing Protection Letter - Single Transaction if you choose to obtain one.
3. If you desire to obtain protection from this company regarding the application of your funds or compliance with requirements relating to the issuance of the proposed policy, the company will, on request and the payment of the fees filed with, and approved by, the Department of Insurance, provide for a settlement service.
4. By law we are also required to advise you that we have been asked to issue a mortgagee policy to the lender in the amount shown on Schedule A of the enclosed Title Insurance Commitment. If you have not already requested it, you have the right and opportunity to obtain title insurance in your own favor for an additional premium which we will quote on request.

**Acknowledgment**

**I acknowledge receipt of the Title Insurance Commitment issued by Fidelity National Title Insurance Company, as well as this Important Notice and Disclosure form prior to closing.**

---

TBD

## FIDELITY NATIONAL FINANCIAL PRIVACY NOTICE

Fidelity National Financial, Inc. and its majority-owned subsidiary companies (collectively, “FNF,” “our,” or “we”) respect and are committed to protecting your privacy. This Privacy Notice explains how we collect, use, and protect personal information, when and to whom we disclose such information, and the choices you have about the use and disclosure of that information.

### **Types of Information Collected**

We may collect two types of information from you: Personal Information and Browsing Information.

**Personal Information.** FNF may collect the following categories of Personal Information:

- contact information (e.g., name, address, phone number, email address);
- demographic information (e.g., date of birth, gender, marital status);
- identity information (e.g. Social Security Number, driver’s license, passport, or other government ID number);
- financial account information (e.g. loan or bank account information); and
- other personal information necessary to provide products or services to you.

**Browsing Information.** FNF may automatically collect the following types of Browsing Information when you access an FNF website, online service, or application (each an “FNF Website”) from your Internet browser, computer, and/or mobile device:

- Internet Protocol (IP) address and operating system;
- browser version, language, and type;
- domain name system requests; and
- browsing history on the FNF Website, such as date and time of your visit to the FNF Website and visits to the pages within the FNF Website.

### **How Personal Information is Collected**

We may collect Personal Information about you from:

- information we receive from you on applications or other forms;
- information about your transactions with FNF, our affiliates, or others; and
- information we receive from consumer reporting agencies and/or governmental entities, either directly from these entities or through others.

### **How Browsing Information is Collected**

If you visit or use an FNF Website, Browsing Information may be collected during your visit. Like most websites, our servers automatically log each visitor to the FNF Website and may collect the Browsing Information described above. We use Browsing Information for system administration, troubleshooting, fraud investigation, and to improve our websites. Browsing Information generally does not reveal anything personal about you, though if you have created a user account for an FNF Website and are logged into that account, the FNF Website may be able to link certain browsing activity to your user account.

### **Other Online Specifics**

**Cookies.** When you visit an FNF Website, a “cookie” may be sent to your computer. A cookie is a small piece of data that is sent to your Internet browser from a web server and stored on your computer’s hard drive. Information gathered using cookies helps us improve your user experience. For example, a cookie can help the website load properly or can customize the display page based on your browser type and user preferences. You can choose whether or not to accept cookies by changing your Internet browser settings. Be aware that doing so may impair or limit some functionality of the FNF Website.

**Web Beacons.** We use web beacons to determine when and how many times a page has been viewed. This information is used to improve our websites.

**Do Not Track.** Currently our FNF Websites do not respond to “Do Not Track” features enabled through your browser.

Links to Other Sites. FNF Websites may contain links to other websites. FNF is not responsible for the privacy practices or the content of any of those other websites. We advise you to read the privacy policy of every website you visit.

### **Use of Personal Information**

FNF uses Personal Information for three main purposes:

- To provide products and services to you or in connection with a transaction involving you.
- To improve our products and services.
- To communicate with you about our, our affiliates', and third parties' products and services, jointly or independently.

### **When Information Is Disclosed**

We may make disclosures of your Personal Information and Browsing Information in the following circumstances:

- to enable us to detect or prevent criminal activity, fraud, material misrepresentation, or nondisclosure;
- to nonaffiliated service providers who provide or perform services or functions on our behalf and who agree to use the information only to provide such services or functions;
- to nonaffiliated third party service providers with whom we perform joint marketing, pursuant to an agreement with them to jointly market financial products or services to you;
- to law enforcement or authorities in connection with an investigation, or in response to a subpoena or court order; or
- in the good-faith belief that such disclosure is necessary to comply with legal process or applicable laws, or to protect the rights, property, or safety of FNF, its customers, or the public.

The law does not require your prior authorization and does not allow you to restrict the disclosures described above. Additionally, we may disclose your information to third parties for whom you have given us authorization or consent to make such disclosure. We do not otherwise share your Personal Information or Browsing Information with nonaffiliated third parties, except as required or permitted by law.

We reserve the right to transfer your Personal Information, Browsing Information, and any other information, in connection with the sale or other disposition of all or part of the FNF business and/or assets, or in the event of bankruptcy, reorganization, insolvency, receivership, or an assignment for the benefit of creditors. By submitting Personal Information and/or Browsing Information to FNF, you expressly agree and consent to the use and/or transfer of the foregoing information in connection with any of the above described proceedings.

Please see "**Choices With Your Information**" to learn the disclosures you can restrict.

### **Security of Your Information**

We maintain physical, electronic, and procedural safeguards to guard your Personal Information. We limit access to nonpublic personal information about you to employees who need to know that information to do their job. When we provide Personal Information to others as discussed in this Privacy Notice, we expect that they process such information in compliance with our Privacy Notice and in compliance with applicable privacy laws.

### **Choices With Your Information**

If you do not want FNF to share your information with our affiliates to directly market to you, you may send an "opt out" request by email, phone, or physical mail as directed at the end of this Privacy Notice. We do not share your Personal Information with nonaffiliates for their use to direct market to you.

Whether you submit Personal Information or Browsing Information to FNF is entirely up to you. If you decide not to submit Personal Information or Browsing Information, FNF may not be able to provide certain services or products to you.

For California Residents: We will not share your Personal Information or Browsing Information with nonaffiliated third parties, except as permitted by California law.

For Nevada Residents: You may be placed on our internal Do Not Call List by calling (888) 934-3354 or by contacting us via the information set forth at the end of this Privacy Notice. Nevada law requires that we also provide you with the following contact information: Bureau of Consumer Protection, Office of the Nevada Attorney General, 555 E. Washington St., Suite 3900, Las Vegas, NV 89101; Phone number: (702) 486-3132; email: BCPINFO@ag.state.nv.us.

**For Oregon Residents:** We will not share your Personal Information or Browsing Information with nonaffiliated third parties for marketing purposes, except after you have been informed by us of such sharing and had an opportunity to indicate that you do not want a disclosure made for marketing purposes.

**For Vermont Residents:** We will not disclose information about your creditworthiness to our affiliates and will not disclose your personal information, financial information, credit report, or health information to nonaffiliated third parties to market to you, other than as permitted by Vermont law, unless you authorize us to make those disclosures.

### **Information From Children**

The FNF Websites are meant for adults and are not intended or designed to attract persons under the age of eighteen (18). We do not collect Personal Information from any person that we know to be under the age of thirteen (13) without permission from a parent or guardian.

### **International Users**

FNF's headquarters is located within the United States. If you reside outside the United States and choose to provide Personal Information or Browsing Information to us, please note that we may transfer that information outside of your country of residence for any of the purposes described in this Privacy Notice. By providing FNF with your Personal Information and/or Browsing Information, you consent to our collection, transfer, and use of such information in accordance with this Privacy Notice.

### **FNF Website Services for Mortgage Loans**

Certain FNF companies provide services to mortgage loan servicers, including hosting websites that collect customer information on behalf of mortgage loan servicers (the "Service Websites"). The Service Websites may contain links to both this Privacy Notice and the mortgage loan servicer or lender's privacy notice. The sections of this Privacy Notice titled When Information is Disclosed, Choices with Your Information, and Accessing and Correcting Information do not apply to the Service Websites. The mortgage loan servicer or lender's privacy notice governs use, disclosure, and access to your Personal Information. FNF does not share Personal Information collected through the Service Websites, except (1) as required or authorized by contract with the mortgage loan servicer or lender, or (2) as required by law or in the good-faith belief that such disclosure is necessary to comply with a legal process or applicable law, to enforce this Privacy Notice, or to protect the rights, property, or safety of FNF or the public.

### **Your Consent To This Privacy Notice; Notice Changes**

By submitting Personal Information and/or Browsing Information to FNF, you consent to the collection and use of the information in accordance with this Privacy Notice. We may change this Privacy Notice at any time. The revised Privacy Notice, showing the new revision date, will be posted on the FNF Website. Each time you provide information to us following any amendment of this Privacy Notice, your provision of information to us will signify your assent to and acceptance of the terms of the revised Privacy Notice for all previously collected information and information collected from you in the future. We may use comments, information or feedback that you submit to us in any manner that we may choose without notice or compensation to you.

### **Accessing and Correcting Information; Contact Us**

If you have questions, would like to access or correct your Personal Information, or want to opt-out of information sharing for affiliate marketing, send your requests via email to [privacy@fnf.com](mailto:privacy@fnf.com), by phone to (888) 934-3354, or by mail to:

Fidelity National Financial, Inc.  
601 Riverside Avenue,  
Jacksonville, Florida 32204  
Attn: Chief Privacy Officer



*Fidelity National Title Insurance Company*

Transaction Identification Data, for which the Company assumes no liability as set forth in Commitment Condition 5.e.:

Issuing Agent: **WORLD WIDE LAND TRANSFER, INC.**  
Issuing Office: **8 Interplex Drive, Suite 117, Trevose, PA 19053**  
Issuing Office's ALTA® Registry ID:  
Loan ID Number:  
Commitment Number:  
Issuing Office File Number: **LT-50171-NJ-S**  
Property Address: **63-105 Bassett Highway, Dover, NJ 07801**  
Revision Number:

**SCHEDULE A**

1. Commitment Date: **October 14, 2024**

2. Policy to be issued:

(a) ALTA® Owner's Policy

Proposed Insured: **TBD**  
Proposed Amount of Insurance: \$ *tbd*  
The estate or interest to be insured: **FEE SIMPLE**

(b)

Proposed Insured:  
Proposed Amount of Insurance: \$  
The estate or interest to be insured: **FEE SIMPLE**

3. The estate or interest in the land described or referred to in this Commitment is **Fee Simple**.

4. The Title is, at the Commitment Date, vested in:

**Record Owner, Susan B Banks, 63-105 Bassett Highway, LLC, and The William F. Barnish Childrens Testament**

**Paul J. Barnish and Susan B. Banks, as Co-Trustees of the William F. Barnish Children's Testamentary Trust, (as to 80% ownership interest); and**

**63-105 Bassett Highway, LLC, (as to a 20% undivided co-tenancy interest); by virtue of the following:**

**63-105 Bassett Highway, LLC, (a 20% undivided co-tenancy interest), by deed from Paul J. Barnish, individually for himself, Susan B. Banks, individually for herself, and Joan C. Barnish, individually for herself, as Tenants in Common, dated 05/04/2010 and recorded 05/21/2010, in the Morris County Clerk's Office in [Deed Book 21546, Page 1532](#).**

**Paul J. Barnish and Susan B. Banks, as Co-Trustees of the William F. Barnish Children's Testamentary Trust created pursuant to the Last Will and Testament of William F. Barnish, deceased, by deed from Paul J. Barnish, Susan B. Banks and Joan C. Barnish, as Co-Executors under the Last Will and Testament of Lenore C. Barnish, deceased, dated 03/30/2010 and recorded 04/20/2010, in the Morris County Clerk's Office in [Deed Book 21528, Page 349](#). (As to a 15% undivided co-tenancy interest).**

**WORLD WIDE LAND TRANSFER, INC.**

By:   
**Authorized Signatory**

*This page is only a part of a 2021 ALTA® Commitment for Title Insurance issued by Fidelity National Title Insurance Company. This Commitment is not valid without the Notice; the Commitment to Issue Policy; the Commitment Conditions; Schedule A; Schedule B, Part I—Requirements; Schedule B, Part II—Exceptions; and a counter-signature by the Company or its issuing agent that may be in electronic form.*



## Fidelity National Title Insurance Company

William F. Barnish Children's Share Testamentary Trust, by deed from Lenore C. Barnish, Paul Barnish, and Susan B. Banks, as Trustees and Co-Executors of the Estate of William F. Barnish; owners of a 65% interest, dated 08/18/1992 and recorded 08/19/1992, in the Morris County Clerk's Office, in [Deed Book 3636, Page 248](#).

Being previously vested in:

Paul J. Barnish, individually for himself, Susan B. Banks, individually for herself, and Joan C. Barnish, individually for herself, as Tenants In Common, by deed from Paul J. Barnish, Susan B. Banks and Joan C. Barnish, as Co-Executors under the Last Will and Testament of Lenore C. Barnish, deceased, dated 03/30/2010 and recorded 04/20/2010, in the Morris County Clerk's Office in [Deed Book 21528, Page 356](#). (As to a 20% undivided co-tenancy interest).

Lenore C. Barnish, Paul J. Barnish, and Susan B. Banks, not individually, but as co-executors and co-trustees of the Estate of William F. Barnish, deceased, by deed from Gary Marcello, dated 08/18/1988 and recorded 08/24/1988, in the Morris County Clerk's Office in [Deed Book 3033, Page 329](#).

Lenore C. Barnish, individually for herself, Gary J. Marcello, individually for himself, and Lenore C. Barnish, Paul J. Barnish, and Susan B. Banks, not individually but as co-executors and co-trustees of the Estate of William F. Barnish, deceased, as Tenants In Common as their interests may appear, by deed from William F. Barnish, a partner as to a 35% interest; Lenore C. Barnish, a partner as to a 35% interest; and Gary Marcello, a partner as to a 30% interest, partners trading as D.M.S. Industrial Park, a partnership, dated 12/31/1987 and recorded 06/08/1988, in the Morris County Clerk's Office in [Deed Book 3017, Page 223](#).

William F. Barnish, a partner as to a 35% interest; Lenore C. Barnish, a partner as to 35% interest; and Gary Marcello, a partner as to a 30% interest, partners trading as D.M.S. Industrial Park, a partnership, by deed from William F. Barnish, a partner as to a 55% interest; Lenore C. Barnish, a partner as to a 35% interest; and Gary Marcello, a partner as to a 10% interest, partners trading as D.M.S. Industrial Park, a partnership, dated 10/23/1984 and recorded 10/02/1984, in the Morris County Clerk's Office in [Deed Book 2758, Page 550](#).

William F. Barnish, a partner as to a 55% interest; Lenore C. Barnish, a partner as to a 35% interest; and Gary Marcello, a partner as to a 10% interest, partners trading as D.M.S. Industrial Park, a partnership, by deed from Food Service International Inc., a New Jersey Corporation, dated 11/04/1982 and recorded 11/10/1982, in the Morris County Clerk's Office in [Deed Book 2647, Page 530](#).

William F. Barnish departed this life Testate on 06/28/1986. Letters Testamentary were granted to Lenore C. Barnish, Paul Barnish and Susan B. Banks, under Docket No. [F4-7322](#), on 07/16/1986.

Leonore C. Barnish departed this life Testate on 12/07/2007. Letters Testamentary were granted to Paul J. Barnish, Susan B. Banks and Joan C. Barnish, under Docket No. [MRS-P-02531-2007](#), on 01/07/2008.

5. The land referred to in this Commitment is described as follows:

**EXHIBIT "A" ATTACHED HERETO AND MADE PART HEREOF**



LEGAL DESCRIPTION

All that certain Lot, piece or parcel of land, with the buildings and improvements thereon erected, situate, lying and being in Dover Town, County of Morris, State of New Jersey, being bounded and described as follows:

BEGINNING at a point in the westerly side line of Warren Street (66 feet wide) where same is intersected by the southerly line of lands of the Central Railroad of New Jersey and from said point of beginning running; thence

(1) Along said line of lands of Central Railroad of New Jersey North 57 degrees 58 minutes West 611.98 feet to a point; thence

(2) Along line of lands n/f Robert William Gilbert and Ronald Gilbert South 34 degrees 39 minutes West 50.79 feet to a point; thence

(3) Still along same South 3 degrees 35 minutes West 43.50 feet to a point; thence

(4) South 43 degrees 00 minutes West 158.61 feet to a point; thence

(5) Along line of lands n/f Charles L. and Doruth Standridge South 58 degrees 34 minutes 20 seconds West 143.36 feet to a point; thence

(6) Along line of lands n/f Zlotus, Inc., South 69 degrees 03 minutes West 281.89 feet to a point; thence

(7) Still along same South 68 degrees 54 minute 40 seconds West 51.55 feet to a point;

thence

(8) Along line of lands remaining to Food Service International South 10 degrees 59 minutes East 365.61 feet to a point in the northerly side line of Bassett Highway (66 feet wide); thence

(9) Along said side line of North 78 degrees 55 minutes 00 seconds East 204.77 feet to a point; thence

(10) Still along same North 81 degrees 16 minutes East 329.94 feet to a point; thence

(11) Still along same North 89 degrees 04 minutes East 30.28 feet to a point; thence

(12) Leaving said side line North 1 degree 29 minutes West 179.22 feet to a point; thence

13) Along the rear line of lands fronting on Bassett Highway North 88 degrees 31 minutes East 473.93 feet to a point in the Westerly side line of Warren Street; thence

(14) Along said side line North 1 degree 30 minutes West 148.26 feet to the point and place of beginning.

Subject to easement previously reserved for driveway parking purposes, which easement is more particularly described as follows:

BEGINNING at a point formed by the intersection of the line dividing [tax map](#) lot 6A in Block 1201 from the [tax map](#) lot 6 in block 1201 with the northerly sideline of Bassett Highway, and point being the southwest corner of the entire tract and running thence

(1) along the easterly line of Lot 6A North 10 degrees 59 minutes West 365.61 feet; thence

(2) Along lands of Ziotis, Inc., North 68 degrees 54 minutes 40 seconds East 20.32 feet; thence

(3) Parallel with and 20 feet from the first course, South 10 degrees 59 minutes East 154 feet; thence

(4) North 81 degrees 16 minutes 00 seconds East 34.20 feet to a point in line with the westerly end of the brick building of this tract; thence

*This page is only a part of a 2021 ALTA® Commitment for Title Insurance issued by Fidelity National Title Insurance Company. This Commitment is not valid without the Notice; the Commitment to Issue Policy; the Commitment Conditions; Schedule A; Schedule B, Part I—Requirements; Schedule B, Part II—Exceptions; and a counter-signature by the Company or its issuing agent that may be in electronic form.*



*Fidelity National Title Insurance Company*

(5) On a course of South 8 degrees 44 minutes 00 seconds East to, along and beyond the westerly end of said building, a distance of 213.78 feet to the northerly side line of Bassett Highway; thence

(6) Along said side line South 78 degrees 55 minutes 00 seconds West 45.79 feet to the point and place of BEGINNING.

Note: Being Lot(s) 6, Block 1201, [Tax Map](#) of the Dover Town, County of Morris.

Note: Lot and Block shown for informational purposes only.

*This page is only a part of a 2021 ALTA® Commitment for Title Insurance issued by Fidelity National Title Insurance Company. This Commitment is not valid without the Notice; the Commitment to Issue Policy; the Commitment Conditions; Schedule A; Schedule B, Part I—Requirements; Schedule B, Part II—Exceptions; and a counter-signature by the Company or its issuing agent that may be in electronic form.*



SCHEDULE B I SECTION I  
REQUIREMENTS

All of the following Requirements must be met:

1. Pay the agreed amounts for the interest in the land and/or the mortgage to be insured.
2. Pay us the premiums, fees and charges for the policy.
3. You must tell us in writing of any defects or claims by others against the land that you know about and which do not appear in Schedule A or B. We may then make additional requirements or exceptions.
4. You must tell us in writing the name of anyone who will get an interest in the land or who will make a loan on the land. We may then make additional requirements or exceptions.
5. The company requires that a Notice of Settlement be filed pursuant to N.J.S.A. 46:16A-1 et seq. prior to closing. The notice should be filed as nearly as possible, but not more than 60 days prior to, the anticipated closing date. Should the anticipated closing not close within 60 days of the filing of the Notice of Settlement another notice must be filed. If both a deed and mortgage are to be insured, two Notices of Settlement must be filed, one for the deed and one for the mortgage. A filed copy of the Notice(s) of Settlement must be provided to the company as part of the post closing package.
6. A standard form Seller's Affidavit of Title made by the certified owner to be produced prior to closing. If received after closing, this form is subject to any matters disclosed thereon.
7. A standard form Mortgagor's Affidavit of Title to be produced prior to closing. If received after closing, this form is subject to any matters disclosed thereon.
8. Documents satisfactory to us creating the interest in the land and/or mortgage to be insured must be signed, delivered and recorded.
  - (a) In the event a Power of Attorney is to be used at closing, it must be submitted for examination and approved prior to recordation. If approved, the attorney in fact must also execute an affidavit stating that the said Power of Attorney has not been altered, revoked, or terminated, and the Principal is neither incompetent, nor dead.
  - (b) Deed from Paul J Barnish and Susan B Banks, as Co-Trustees of The William F. Barnish Childrens Testamentary Trust created pursuant to the Last Will and Testament of William F. Barnish, AND 63-105 Bassett Highway, LLC, the certified owner to TBD.
  - (c) Mortgage from TBD to .
9. In the event that the proceeds of the loan to be secured by the mortgage to be insured are not to be fully disbursed at closing, the company must be notified and this form will then be modified accordingly.
10. In the event the property being insured is used for the sale of food products the policy will contain the following exception:

Subject to any trust, right, interest or claim that may exist, arise, or be asserted against the Title under or pursuant to the Perishable Agricultural Commodities Act of 1930, as amended, 7 U.S.C. Section 499a, et seq., and/or the Packers and Stockyard Act of 1921, as amended, 7 U.S.C. Section 181, et seq. or any similar state or federal law.
11. This Company requires that a title rundown be ordered at least 24 hours prior to closing of title.
12. [Taxes](#), charges and assessments:
  - (a) All [taxes](#) and other municipal charges are to be paid through and including the current quarter
  - (b) Assessment search is attached. Subject to facts as set forth thereon.

**WORLD WIDE LAND TRANSFER, INC.**

By:   
\_\_\_\_\_  
**Authorized Signatory**

*This page is only a part of a 2021 ALTA® Commitment for Title Insurance issued by Fidelity National Title Insurance Company. This Commitment is not valid without the Notice; the Commitment to Issue Policy; the Commitment Conditions; Schedule A; Schedule B, Part I—Requirements; Schedule B, Part II—Exceptions; and a counter-signature by the Company or its issuing agent that may be in electronic form.*



## Fidelity National Title Insurance Company

(c) Tax search is attached. Subject to facts as set forth thereon.

### NOTE:

(a) Continuation search will not include [taxes](#) unless expressly requested.

13. Proof is required that the vacant or abandoned properties registration fee or fine or penalty, as set forth in the tax search attached to this commitment, has been paid.
14. Subject to consequences of the fact that there are discrepancies between the description contained in the deed of record and the description shown on the [tax map](#) of the premises. Policy will insure only those lands that are common to both.
15. For the period searched, title shows no open mortgages of record. Seller Affidavit must confirm these findings.
16. New Jersey [Superior Court](#), United States District Court and United States Bankruptcy Court search dated 10/23/2024, discloses returns which require satisfactory disposition.  
If these judgments are not against any party in the chain of title, and/or the purchaser(s) a specific disclaiming affidavit must be obtained.  
If the judgments are against any party in the chain of title, and/or the purchaser(s) they must be satisfactorily disposed of at or prior to closing.  
If judgments against the purchaser(s) are not satisfactorily disposed of, same will appear as exceptions to title on Schedule B of the Owners policy and on Schedule B Part II (subordinate matters) of the Loan policy, if any.
17. Proof that Certificate of Formation of Limited Liability Company for 63-105 Bassett Highway, LLC has been filed in the Office of the Secretary of State, and that the LLC is in good standing. Short Form Status Certification has been ordered.
18. The following proofs or documents are required for review and approval by this company from 63-105 Bassett Highway, LLC :
  - (a) Signed copy of operating agreement and any amendments.
  - (b) Proof must be furnished that there has been no change in the membership or composition of said LLC.
  - (c) Proof that the LLC agreement has not been modified and that said agreement is still in full force and effect.
  - (d) Proof is required that the LLC has not classified itself as a corporation for federal income tax purposes. If it has, then corporate franchise tax reports will be ordered.
  - (e) If one or more of the members of the LLC is a corporation, this company must be notified. If one or more members is a corporation, then corporate franchise tax reports will be ordered.
  - (f) Proof is required (by affidavit or otherwise) that the members of the LLC consent to the transaction or that such consent is not required.
19. Proof is required that the trustee has the authority to convey and/or mortgage the premises in question. A copy of the trust agreement of William F Barnish Children's Testamentary Trust must be submitted to the Company for review. This Company reserves the right to raise additional requirements and/or exceptions upon review of same.
20. Lien of estate debts, pursuant to N.J.S.A. 3B:22-22, for a period expiring at the later of (a) one year from the date of death of Lenore Barnish, or (b) the transfer of the Land described herein to a bona fide purchaser for value. The questionnaire of Estates Debts should be completed by the appropriate fiduciary and should be submitted for consideration as to eliminating this exception.
21. The proposed Amount(s) of Insurance must be increased to the full value of the estate or interest being insured in accordance with NJLTIRB Manual of Rates and Charges, Article 3. When the final Amount(s) of Insurance are approved by the Company, the proposed Amount(s) of Insurance will be revised accordingly, and the underwriting rate for the policy or policies and endorsement charges will be calculated consistent therewith.
22. The identity of the proposed Insured or Insureds must be disclosed to the Company prior to closing. The Company reserves the right to undertake such additional searches as it may deem appropriate in light thereof, and to amend this Commitment to add such additional requirements and exceptions in connection therewith as it may, in its sole discretion, deem necessary or advisable.
23. Satisfactory Disposition of Deed Notice, Restrictions and Obligations, in [Deed Book 24742, Page 1526](#).
24. If this transaction involves an assignment and assumption of the current lease, the Company will require an estoppel certificate be submitted stating that (a) the current lease is in force and effect and has not been terminated; (b) that the lease has not been assigned except as otherwise stated herein; (c) that the current tenant is not in default under the terms of the lease.

*This page is only a part of a 2021 ALTA® Commitment for Title Insurance issued by Fidelity National Title Insurance Company. This Commitment is not valid without the Notice; the Commitment to Issue Policy; the Commitment Conditions; Schedule A; Schedule B, Part I—Requirements; Schedule B, Part II—Exceptions; and a counter-signature by the Company or its issuing agent that may be in electronic form.*



*Fidelity National Title Insurance Company*

25. Commitment/Policies to be issued may be in excess or agency/underwriter or involve unusual risks in which case approval to issue such commitment/policies must be obtained from the underwriter. This commitment and any policies to be issued are subject to any additional limitations, requirements or exceptions made by the underwriter in that event.
26. As an accommodation, a [Flood Letter](#) and [Wetlands Certificate](#) have been attached hereto.

NOTE FOR INFORMATIONAL PURPOSES ONLY: United States Patriot Search results attached hereto.

Note: Pursuant to the provisions of P.L. 2009, c. 123 (the County Homelessness Trust Fund Act), N.J.S.A. 22A:4-17 is amended to permit counties to impose a recording surcharge per document for any instrument submitted for recording (except assignments of mortgages). Certain counties have elected to impose this surcharge, which affects all instruments submitted for recording (except assignments of mortgages), as of December 1, 2009. Please be guided accordingly when collecting funds at closing for recordings.

Notice: Please be aware that due to the conflict between federal and state laws concerning the cultivation, distribution, manufacture or sale of marijuana, the Company is not able to close or insure any transaction involving Land that is associated with these activities.

*This page is only a part of a 2021 ALTA® Commitment for Title Insurance issued by Fidelity National Title Insurance Company. This Commitment is not valid without the Notice; the Commitment to Issue Policy; the Commitment Conditions; Schedule A; Schedule B, Part I—Requirements; Schedule B, Part II—Exceptions; and a counter-signature by the Company or its issuing agent that may be in electronic form.*



SCHEDULE B II SECTION I  
EXCEPTIONS

Some historical land records contain Discriminatory Covenants that are illegal and unenforceable by law. This Commitment and the Policy treat any Discriminatory Covenant in a document referenced in Schedule B as if each Discriminatory Covenant is redacted, repudiated, removed, and not republished or recirculated. Only the remaining provisions of the document will be excepted from coverage.

The Policy will not insure against loss or damage resulting from the terms and provisions of any lease or easement identified in Schedule A, and will include the following Exceptions unless cleared to the satisfaction of the Company:

1. Notwithstanding any provision of the policy to the contrary, the following matters are expressly excepted from the coverage of the policy, and the Company will not pay loss or damage, costs, attorney's fees or expenses that arise by reason of any encroachment, encumbrance, violation, variation or adverse circumstances affecting the Title that would be disclosed by an accurate and complete survey of the land.
2. Any defect, lien, encumbrance, adverse claim, or other matter that appears for the first time in the Public Records or is created, attaches, or is disclosed between the Commitment Date and the date on which all of the Schedule B, Part I-Requirements are met.
3. Any liens on your title, arising now or later, for labor and material, not shown by the public record.
4. [Taxes](#), charges and assessments.
5. Owing to variations between [tax map](#) and record descriptions of the Land, the Policy will insure only the real property in common to both.
6. Rights or claims of parties in possession of the land not shown by the public record.
7. Amount of acreage is not hereby insured.
8. Subject to subsurface conditions not disclosed of record. (Owners Policy Only)
9. Subject to the rights of utility companies servicing the premises.
10. Easements or claims of easements, not shown by the public record.
11. Possible added or omitted assessments as provided by N.J.S.A. 54:4-63.1 et seq.
12. Subject to the imposition of municipal liens with respect to unpaid utility charges.
13. Subject to public and private rights in railroad tracks crossing or abutting the subject lands.
14. Rights of parties in possession or under unrecorded leases.
15. Subject to all conditions, matters and setback lines as set forth on [Tax Map](#), Town of Dover.
16. Easement as set forth in [Deed Book T56, Page 435](#).
17. Right of Way Agreement, as set forth in [Deed Book C63, Page 470](#).
18. Parking Easement Agreement, as set forth in [Deed Book 2485, Page 145](#).
19. Easement Agreement, as set forth in [Deed Book 2564, Page 518](#).
20. Easement Agreement, as set forth in [Deed Book 2587, Page 167](#).
21. Conditions, upkeep and maintenance requirements of Easement, as set forth in [Deed Book 2647, Page 530](#).
22. Easement as set forth in [Deed Book 2758, Page 550](#); [Deed Book 3017, Page 223](#); [Deed Book 3033, Page 329](#); [Deed Book 21528, Page 349](#); [Deed Book 21528, Page 356](#); and [Deed Book 21546, Page 1532](#).

**WORLD WIDE LAND TRANSFER, INC.**

By:   
Authorized Signatory

*This page is only a part of a 2021 ALTA® Commitment for Title Insurance issued by Fidelity National Title Insurance Company. This Commitment is not valid without the Notice; the Commitment to Issue Policy; the Commitment Conditions; Schedule A; Schedule B, Part I—Requirements; Schedule B, Part II—Exceptions; and a counter-signature by the Company or its issuing agent that may be in electronic form.*



*Fidelity National Title Insurance Company*

23. Deed of Easement, as set forth in [Deed Book 20996, Page 644](#).
24. Deed to The State of New Jersey, Department of Transportation, as set forth in [Deed Book 21195, Page 1711](#).
25. Memorandum of Easement Agreement, as set forth in [Deed Book 23276, Page 1054](#).
26. Agreement as set forth in Deed Book 2522, Page 472.
27. License Agreement as set forth in [Deed Book 23316, Page 1565](#).
28. Subject to Deed Notice with Restriction, as set forth in [Deed Book 24742, Page 1526](#).
29. Rights, public and private, together with flooding and drainage rights, if any, in and to all streams, rivers, lakes, or water courses crossing, bounding or affecting the Land.
30. No title is insured to so much of the Land as lies within the bed of Rockaway River.

*This page is only a part of a 2021 ALTA® Commitment for Title Insurance issued by Fidelity National Title Insurance Company. This Commitment is not valid without the Notice; the Commitment to Issue Policy; the Commitment Conditions; Schedule A; Schedule B, Part I—Requirements; Schedule B, Part II—Exceptions; and a counter-signature by the Company or its issuing agent that may be in electronic form.*



# Fidelity National Title Insurance Company

---

## **OFAC Sanctions List Search**

Search Date & Time: 10/31/2024 2:51 pm

Order No.: LT-50171-NJ-S

Property Address: 63-105 Bassett Highway, Morris County, Dover, NJ 07801

A search has been conducted against the Sanctions List administered by the Office of Foreign Assets Control ("OFAC") for the following party:

The search has returned the following results:

First Name: Paul

Last Name: Barnish

**\*\*NO MATCH FOUND\*\***

---

First Name: Susan

Last Name: Banks

**\*\*NO MATCH FOUND\*\***

---

Business Name: The William F. Barnish Childrens Testamentary Trust created pursuant to the Last Will and Testament of William F. Barnish, AND

**\*\*NO MATCH FOUND\*\***

---

Business Name: 63-105 Bassett Highway, LLC



# *Fidelity National Title Insurance Company*

---

**\*\*NO MATCH FOUND\*\***

---

-----

If a search of the OFAC SDN List results in a possible match with a name (or names) on the list, follow the instructions on the OFAC website regarding the due diligence steps which must be taken to determine a valid OFAC match. The due diligence steps can be accessed at:

<http://www.treasury.gov/resource-center/faqs/Sanctions/Pages/directions.aspx>

**For more information:**

OFAC Hotline is: (202) 622-2490.

OFAC Website: <http://www.treas.gov/offices/enforcement/ofac/>

[Click Here to read the OFAC Step By Step Guide](#)

FinCEN Hotline is: (866) 556-3974.

FinCEN Website: <http://www.fincen.gov/>

The information in this database was provided by the Office of Foreign Asset Control (OFAC) of the US Treasury Department.

LIMITED LIABILITY COMPANY STATUS REPORT

of

63-105 BASSETT HIGHWAY LLC

THE STATE CAPITAL TITLE & ABSTRACT CO., having caused the duly indexed records of the New Jersey Department of Treasury, Clerk of the Superior Court, Clerk of the U.S. District Court for the District of New Jersey, and the Director of the Division of Taxation, Department of Treasury to be examined insofar as they relate to the above named limited liability company CERTIFIES TO:

FIDELITY NATIONAL TITLE GROUP (PA)

That the original Certificate of Formation was filed under the laws of the State of New Jersey

That the original Certificate of Formation was filed with the Division of Revenue on Tuesday, February 23, 2010  
Last annual report filed: 2016

That said limited liability company was formed under and pursuant to NJSA 42:2B

That said limited liability company was declared inactive/revoked for failure to file annual reports on 9/16/2014, reinstated on 10/21/2014, was declared inactive/revoked for failure to file annual reports on 9/16/2018

That the name and address of its last designated Registered Agent is:

PAUL J BARNISH  
71 BASSETT HIGHWAY  
DOVER, NJ 07801

IT FURTHER CERTIFIES:

That the indices (exclusive of those relating to proceedings in bankruptcy) in the Office of the Clerk of the Superior Court in Trenton, N.J. and in the Office of the Clerk of the U.S. District Court for the District of New Jersey do not reveal the appointment of a Receiver for said limited liability company to date

*In Witness Whereof*, The State Capital Title & Abstract Co. has caused these presents to be executed on the date hereinafter subscribed.

Dated: November 04, 2024 KJ

Attest:



9477117

Secretary

President



31 West 34th St. 8th FL, 8015 New York, NY 10001  
8 Interplex Drive Suite 117 Trevoose, PA 19053

**ANY PREVIOUS VERSIONS ARE OBSOLETE. PLEASE USE THESE  
WIRING INSTRUCTIONS AS OF 10/8/18**

**BANK:** Bank United  
14817 Oak Lane, Miami Lakes, FL 33016

**ABA NUMBER:** 267090594

**ACCOUNT #:** 9854556958

**ACCOUNT NAME:** WORLD WIDE LAND TRANSFER  
SETTLEMENT ESCROW ACCOUNT

**\*\*PLEASE REFERENCE THE CLIENTS LAST NAME ON THE WIRE or File #**

THANK YOU.