
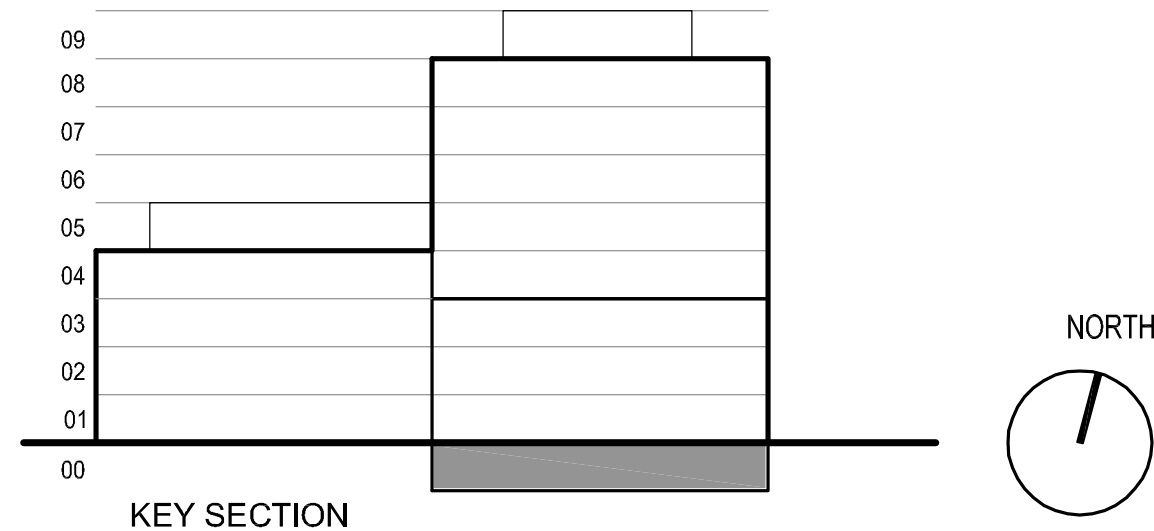


PARKING SCHEDULE		BLDG 1	BLDG 2
TOWPATH SQ. PARKING		36	14
WEST BLACKWELL ST. PARKING		40	
BASSET HIGHWAY PARKING		40	
TOTAL # OF PARKING SPACES		116	14

NO. OF UNITS - BLDG 1						
FLOOR	STUDIO	1 BED	2 BED	1 BED DUP.	2 BED DUP.	SUBTOTAL
1st RESIDENTIAL	2	7	7	0	0	16
2nd RESIDENTIAL	2	7	7	0	0	16
3rd RESIDENTIAL	2	6	4	5	2	19
4th RESIDENTIAL	2	5	4	0	0	11
5th RESIDENTIAL	2	5	4	0	0	11
6th RESIDENTIAL	2	5	4	0	0	11
7th RESIDENTIAL	2	6	3	0	0	11
TOTAL UNITS	14	41	33	5	2	95

NO. OF UNITS - BLDG 2		
FLOOR	2 BED	
Townhouse Unit	7	
TOTAL UNITS	7	

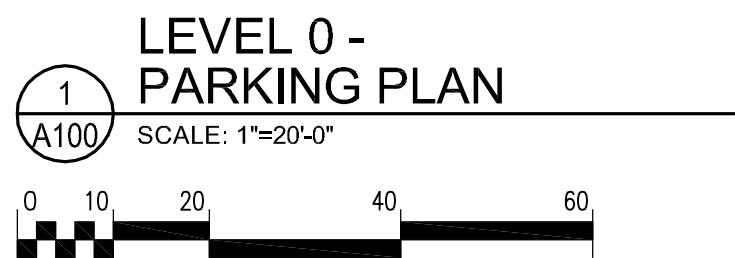

Noel S. Musial, A.I.A.  
N.J. A105415  
CT. 09009

Noel S. Musial, II, A.I.A.  
N.J. 21A10208500

N.Y. 11338  
PA. B 6580

The Drawings, Specifications and other documents prepared by The Architect for this project are instruments of the Architect's service for use solely with respect to this project and the Architect shall be deemed the author of statutory and other reserved rights, including copyright. The owner shall be permitted to retain copies, including reproducible copies, of the Architect's drawings. Specifications or other documents shall not be used by the Owner or others on other projects, for additions to this Project or for completion of this Project by others, unless the Architect agrees in writing and with appropriate compensation to the Architect.

Submission or distribution of documents to meet official regulatory requirements or for similar purposes in connection with the Project is not to be construed as publication in derogation of the Architect's reserved rights.

This drawing is the property of the Architect and an Instrument of the Architects Service. The Architect shall retain all common law, statutory and other reserved rights, including copyrights.

These drawings may not be reproduced by any means without the express written consent of the architect.

EACH CONTRACTOR SHALL THOROUGHLY EXAMINE AND BECOME FAMILIAR WITH ALL CONTRACT DOCUMENTS FOR THE PROJECT AND NOT LIMIT THEIR WORK TO DRAWINGS REFERENCED FOR INDIVIDUAL TRADES.

BUSINESS PROPRIETARY INFORMATION  
© Copyright 2021

THE  
MUSIAL  
GROUP  
ARCHITECTURE

191 Mill Lane  
Mountainside, NJ 07092  
t. 908.232.2860  
f. 908.232.2845  
e. studio@thermusialgroup.com

DOVER  
HOUSING

1 Towpath Square  
Dover, NJ 07801

APRIL 28, 2021


No.	Revision	Description	Date
-----	----------	-------------	------

Drawn by:  
Checked by:

119019



LEVEL 0  
PARKING PLAN

A100

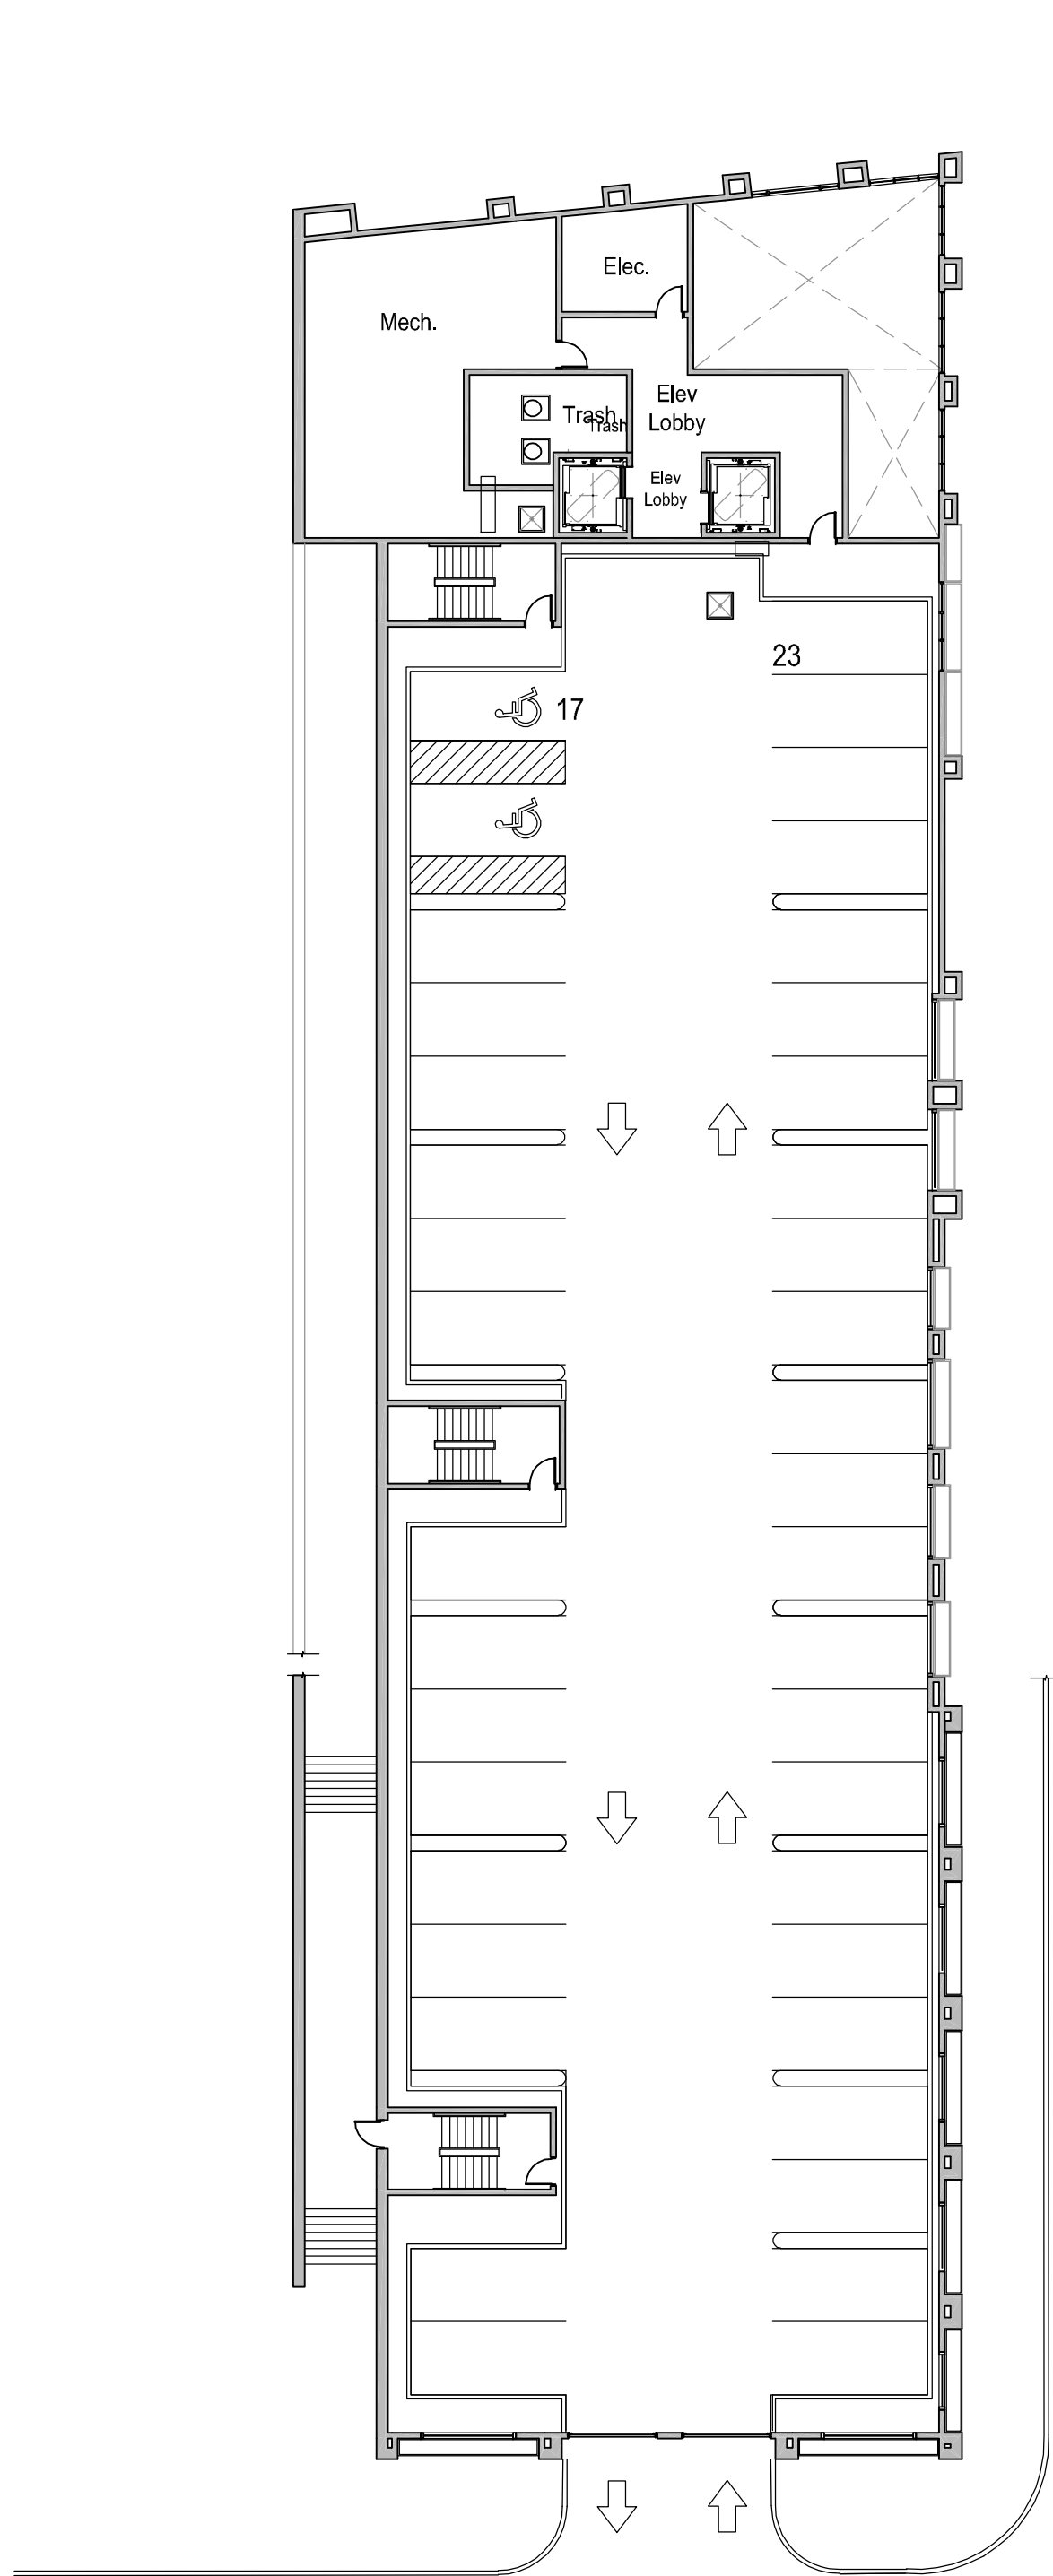


WEST BLACKWELL STREET

1  
A101  
LEVEL 1 -  
PARKING PLAN  
SCALE: 1" = 20'-0"

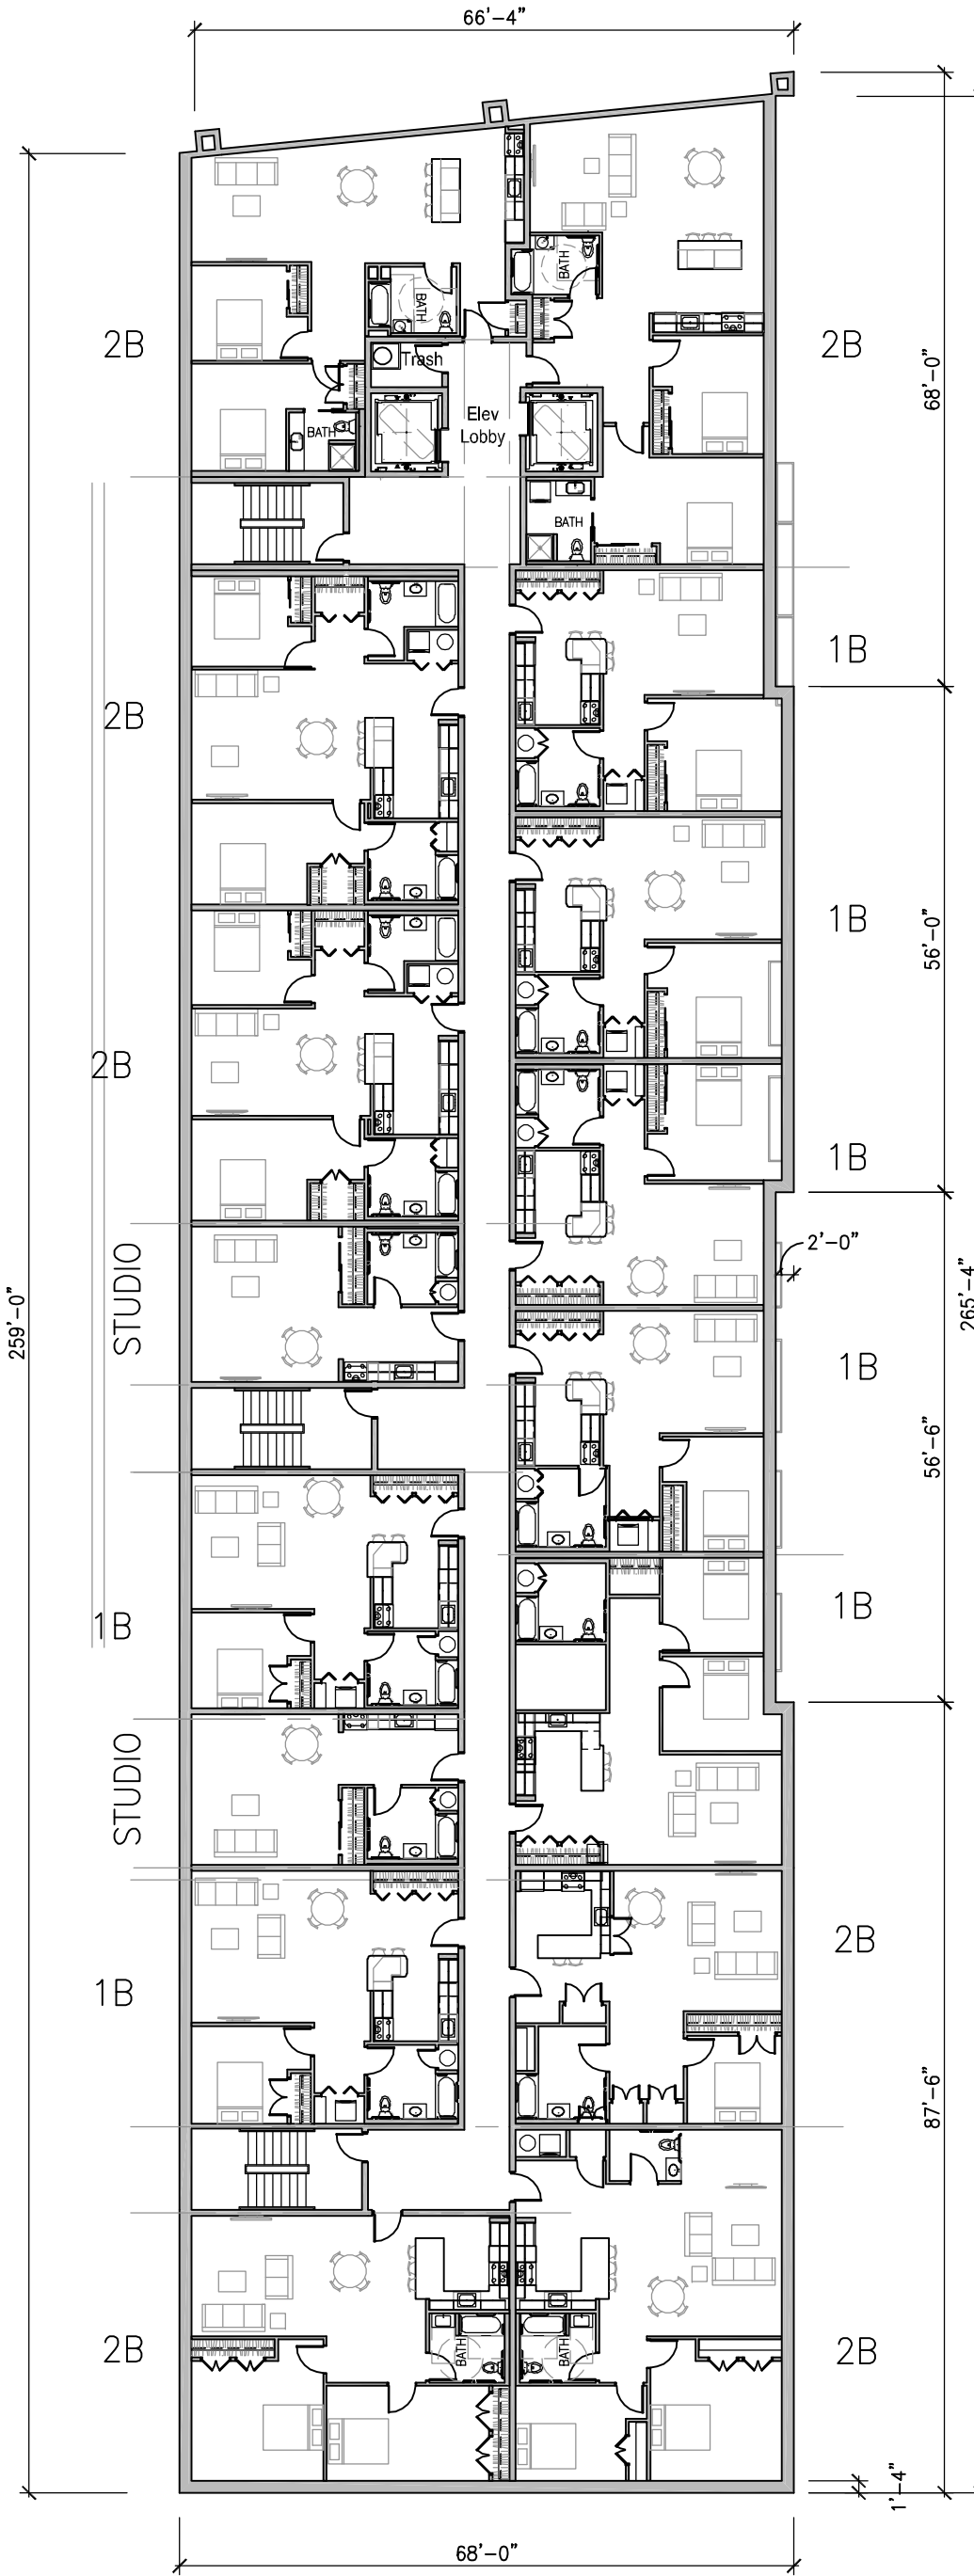
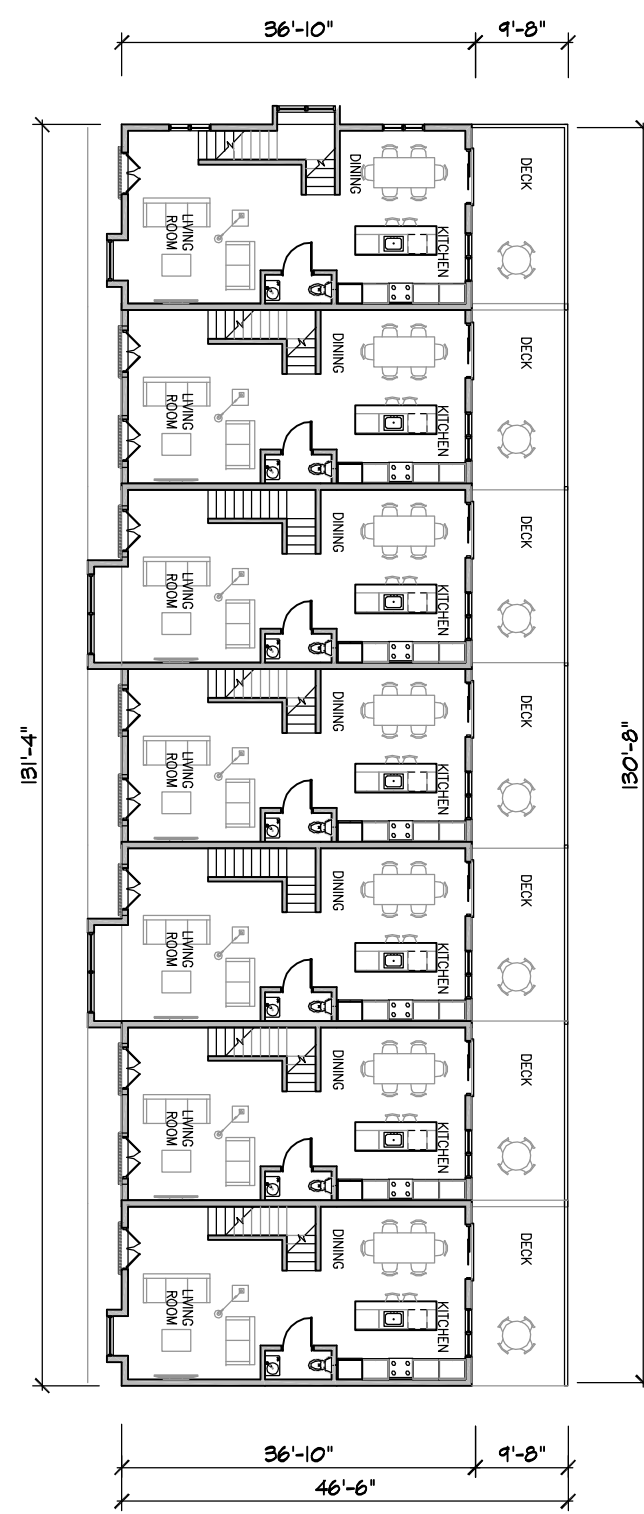


WEST BLACKWELL STREET

1  
A101  
LEVEL 2 -  
RESIDENTIAL PLAN  
SCALE: 1" = 20'-0"

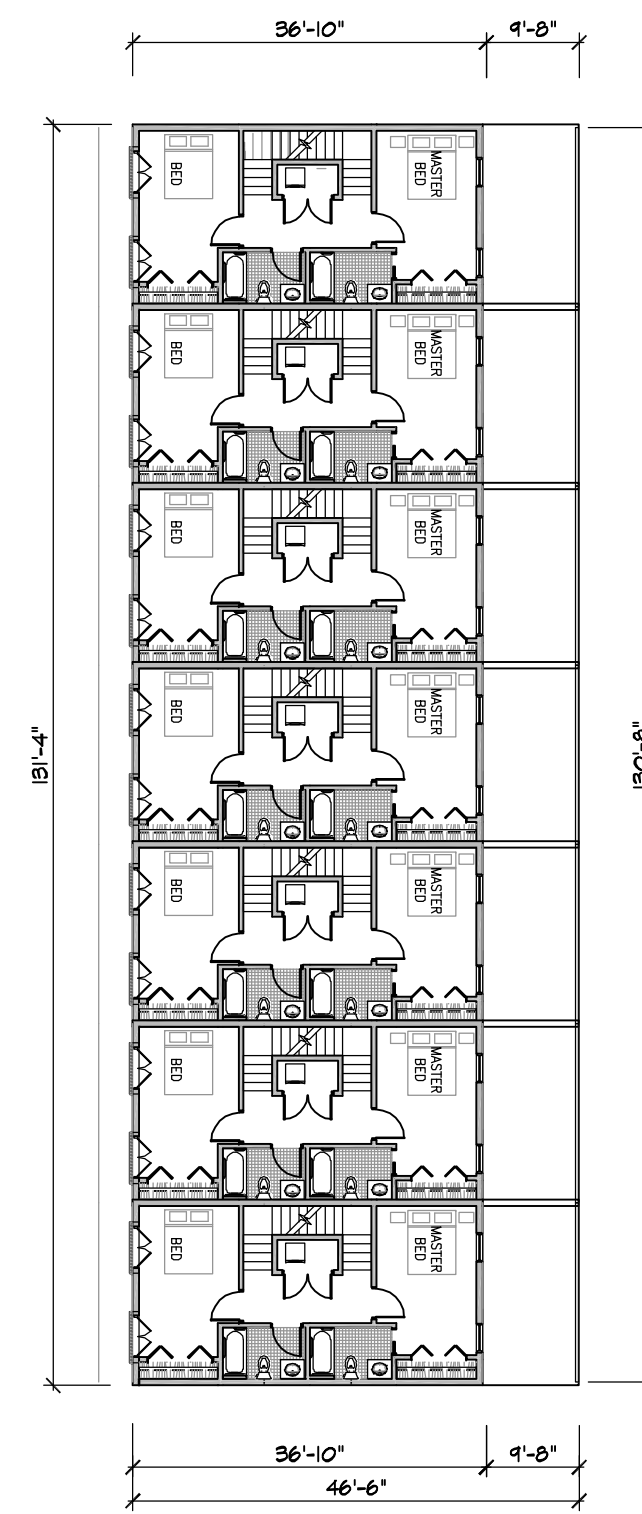

KEY SECTION

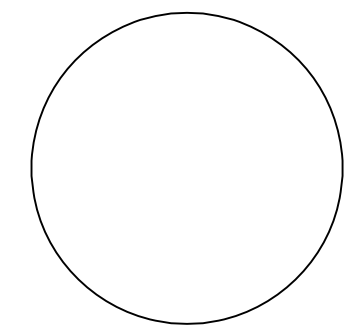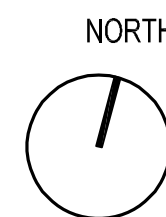

Noel S. Musial, A.I.A.  
N.J. A105415 N.Y. 11338  
CT. 09009 PA. B 6580

Noel S. Musial, II, A.I.A.  
N.J. 21A10208500

The Drawings, Specifications and other documents prepared by The Architect for this project are instruments of the Architect's service for use solely with respect to this project and the Architect shall be deemed the author of statutory and other reserved rights, including copyright. The owner shall be permitted to retain copies, including reproducible copies, of the Architect's drawings. Specifications or other documents shall not be used by the Owner or others on other projects, for additions to this Project or for completion of this Project by others, unless the Architect agrees in writing and with appropriate compensation to the Architect.

Submission or distribution of documents to meet official regulatory requirements or for similar purposes in connection with the Project is not to be construed as publication in derogation of the Architect's reserved rights.

This drawing is the property of the Architect and an Instrument of the Architects Service. The Architect shall retain all common law, statutory and other reserved rights, including copyrights.

These drawings may not be reproduced by any means without the express written consent of the architect.

EACH CONTRACTOR SHALL THOROUGHLY EXAMINE AND BECOME FAMILIAR WITH ALL CONTRACT DOCUMENTS FOR THE PROJECT AND NOT LIMIT THEIR WORK TO DRAWINGS REFERENCED FOR INDIVIDUAL TRADES.

BUSINESS PROPRIETARY INFORMATION  
© Copyright 2021

THE  
MUSIAL  
GROUP  
ARCHITECTURE

191 Mill Lane  
Mountainside, NJ 07092  
t. 908.232.2860  
f. 908.232.2845  
e. studio@themusialgroup.com

DOVER  
HOUSING

1 Towpath Square  
Dover, NJ 07801

APRIL 28, 2021

No.	Revision	Description	Date
-----	----------	-------------	------


Drawn by:  
Checked by:

119019



LEVEL 1 &  
LEVEL 2 PLANS

A101





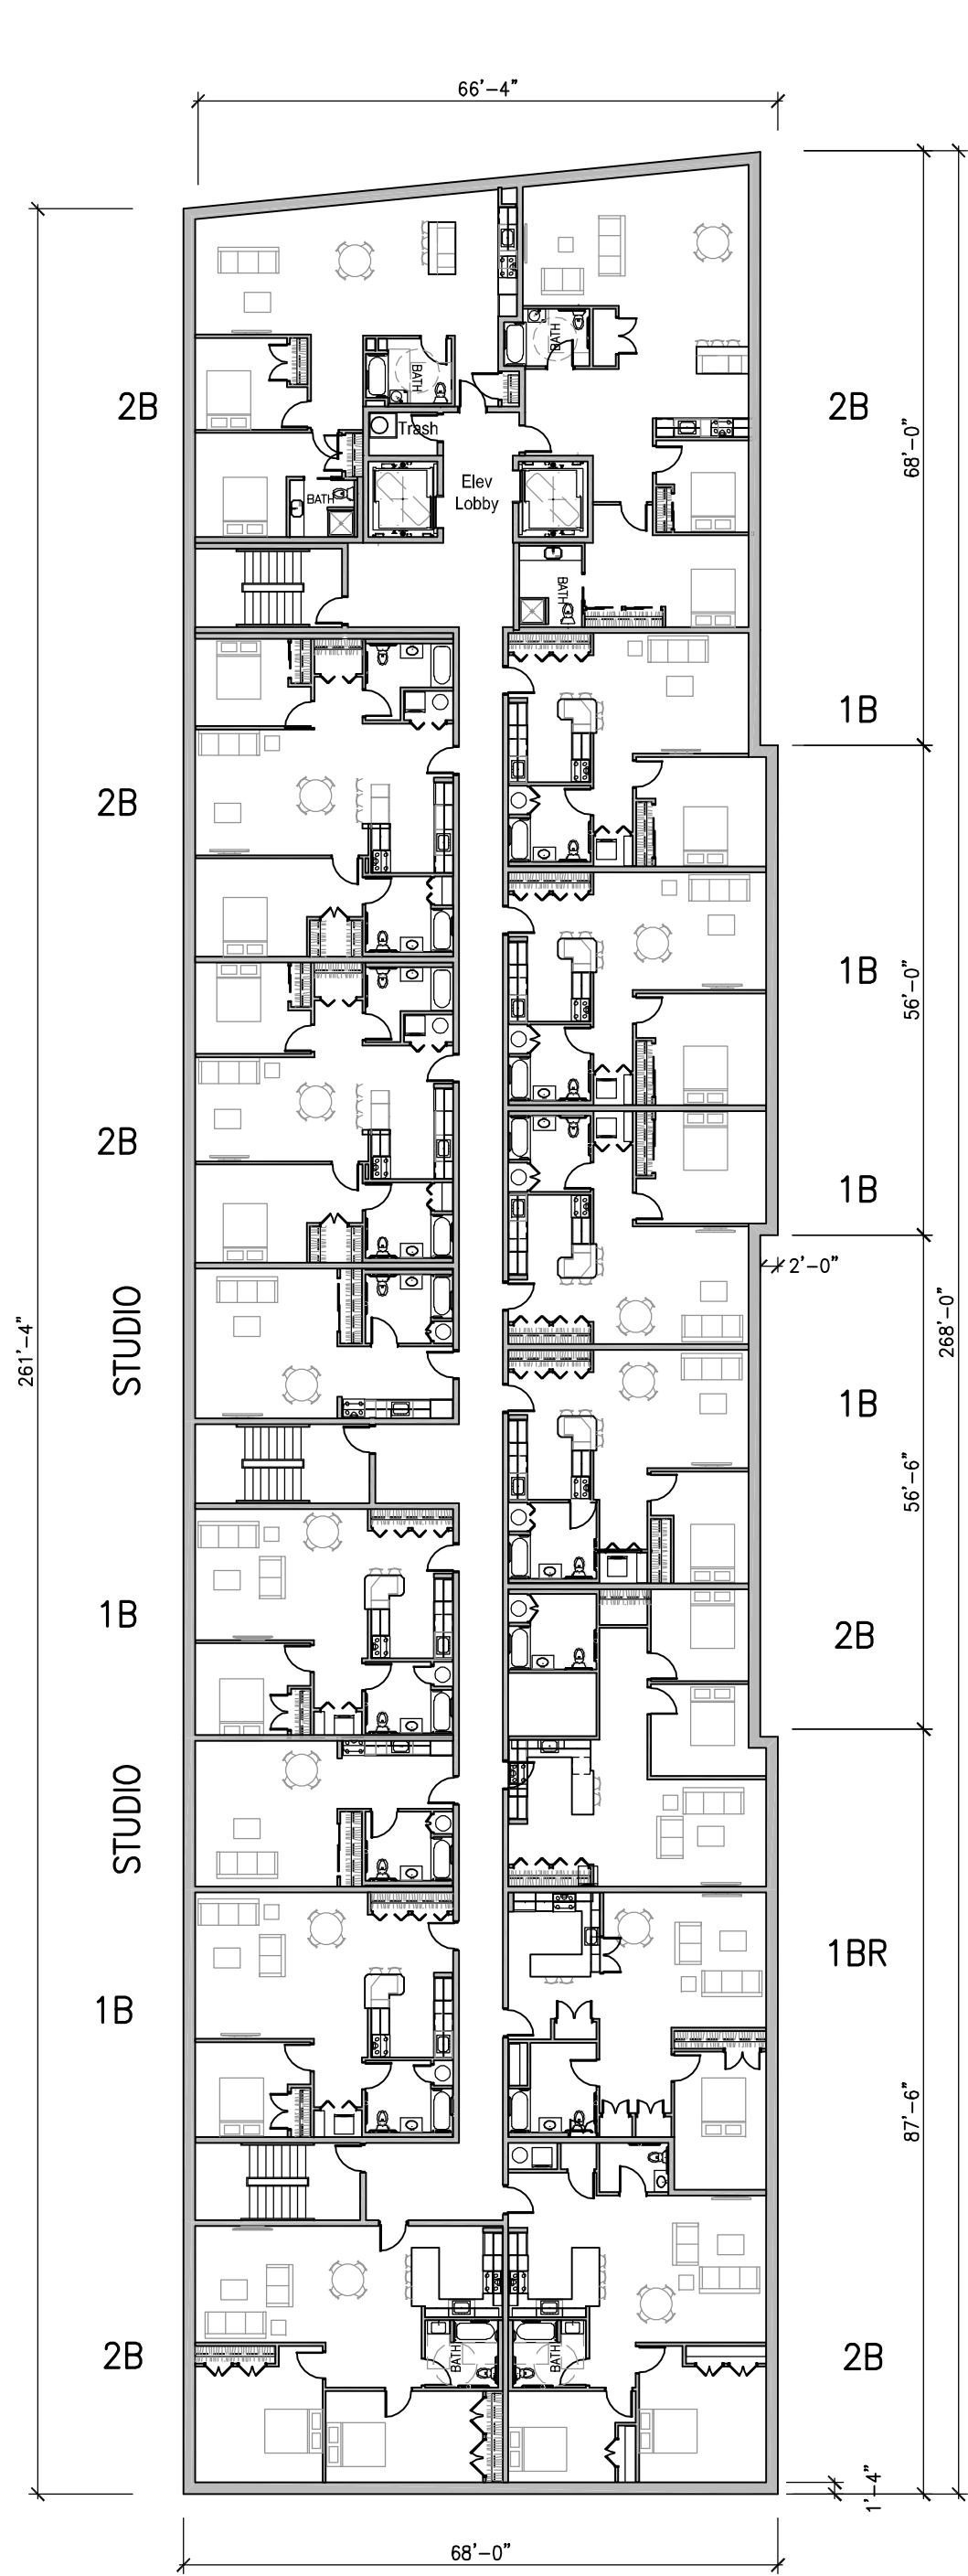

1  
A102  
LEVEL 3  
RESIDENTIAL FLOOR PLAN  
SCALE: 1" = 20'-0"

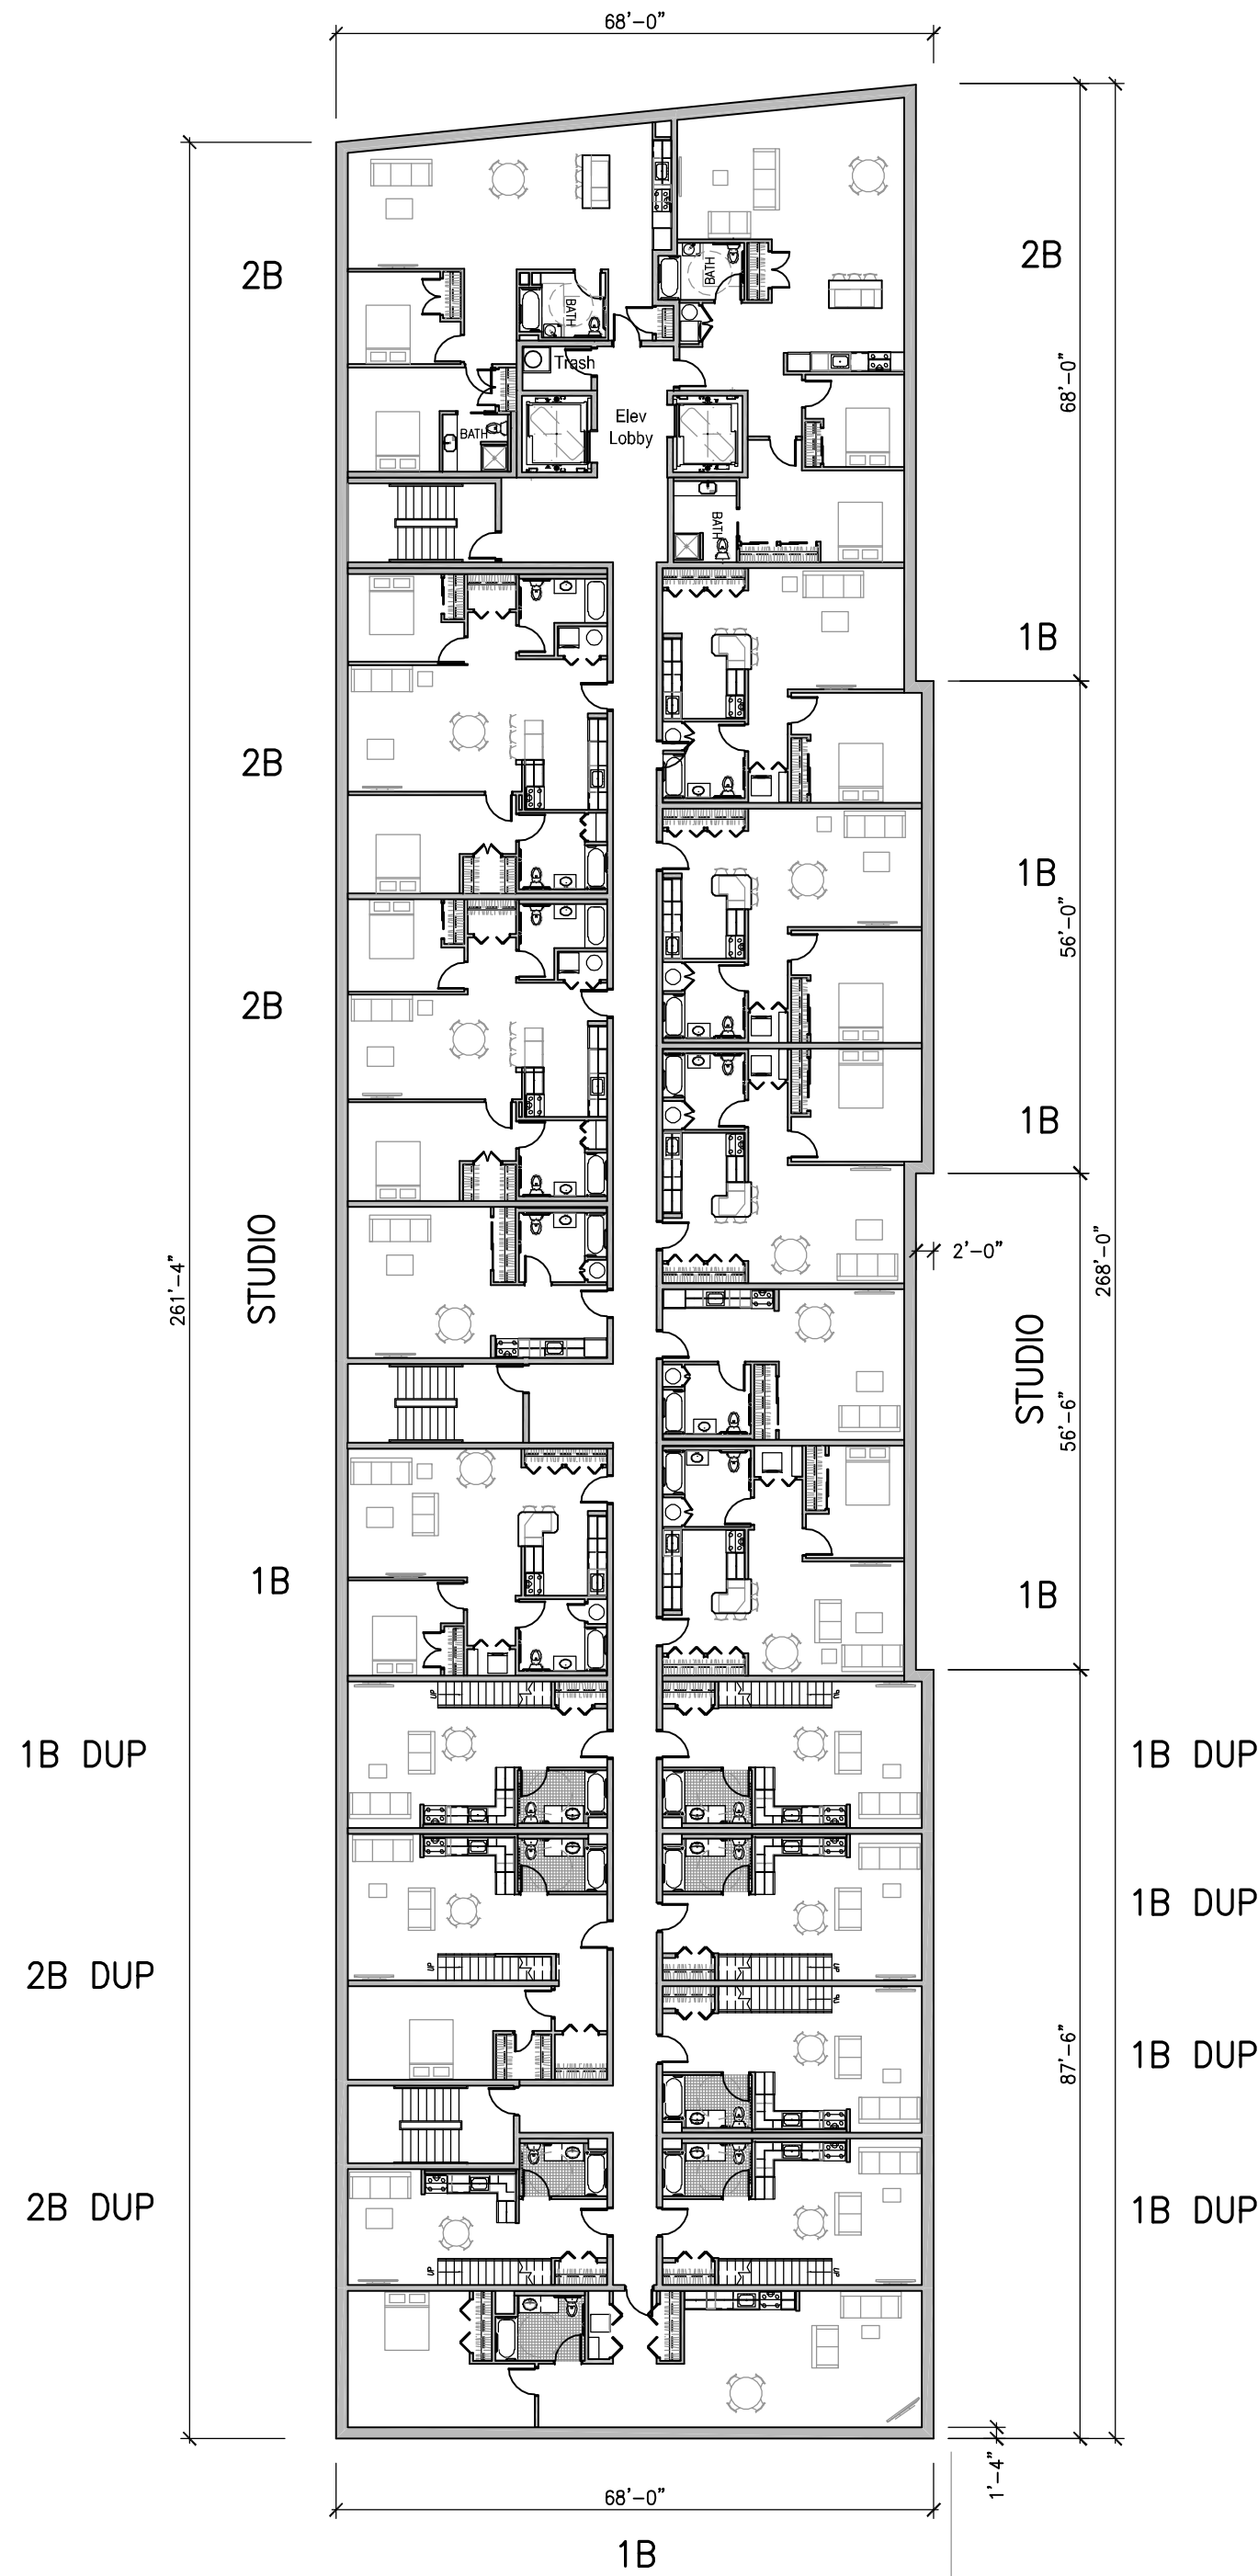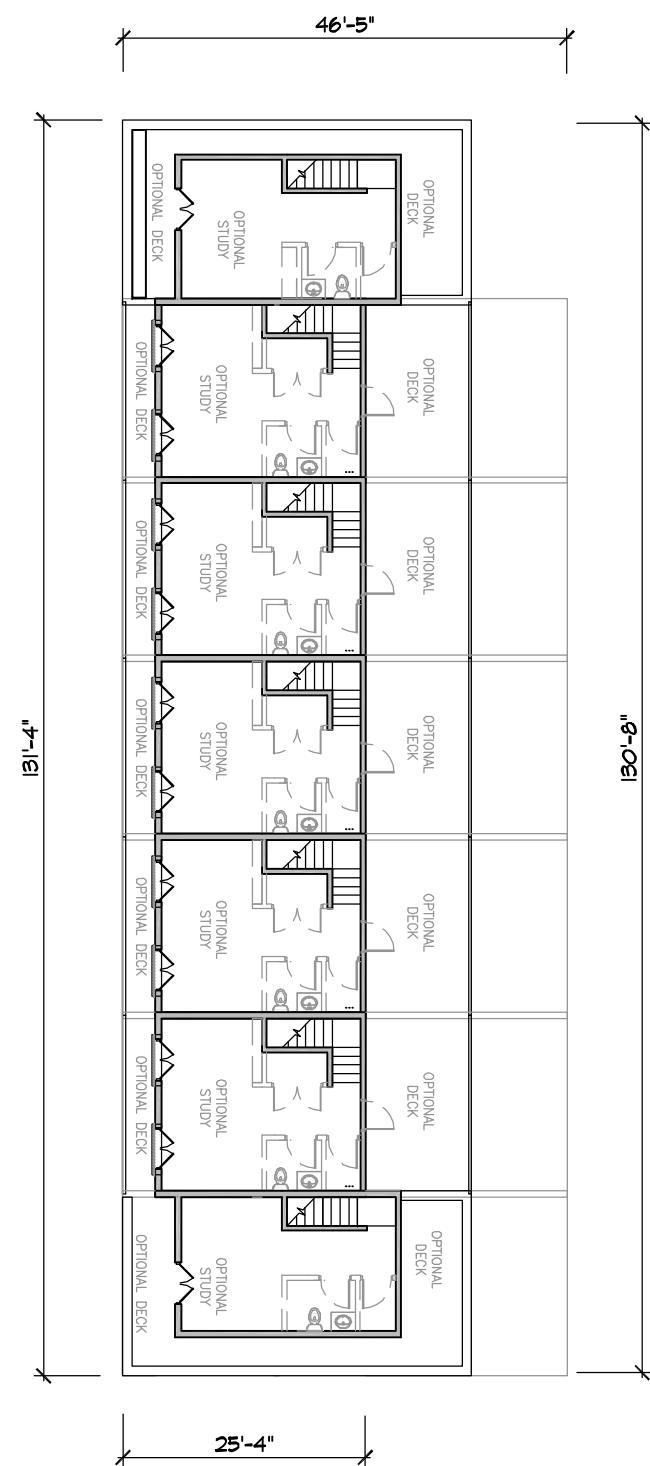

2  
A102  
LEVEL 4  
RESIDENTIAL FLOOR PLAN  
SCALE: 1" = 20'-0"

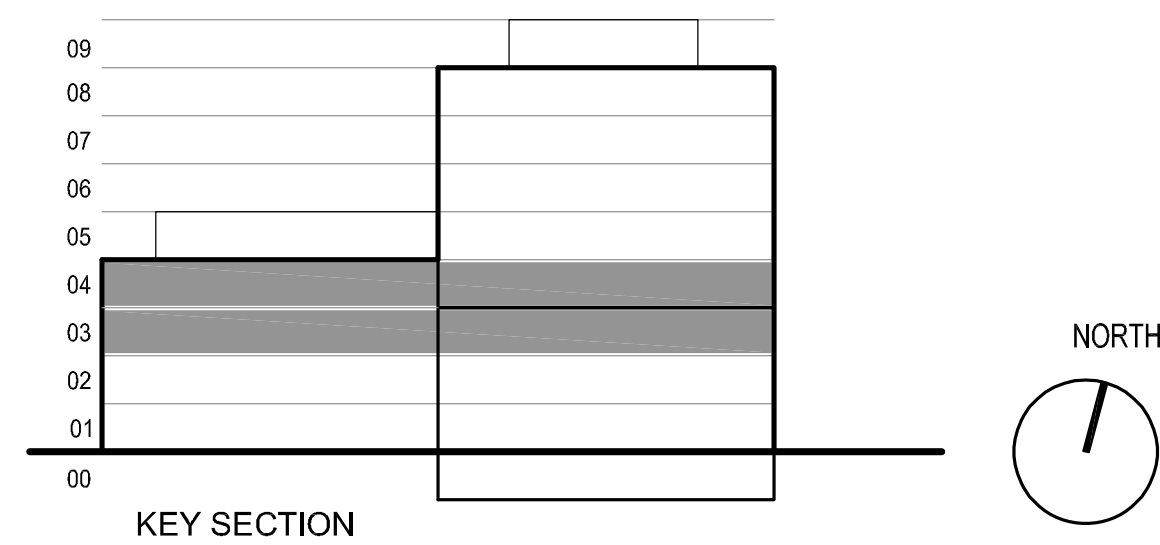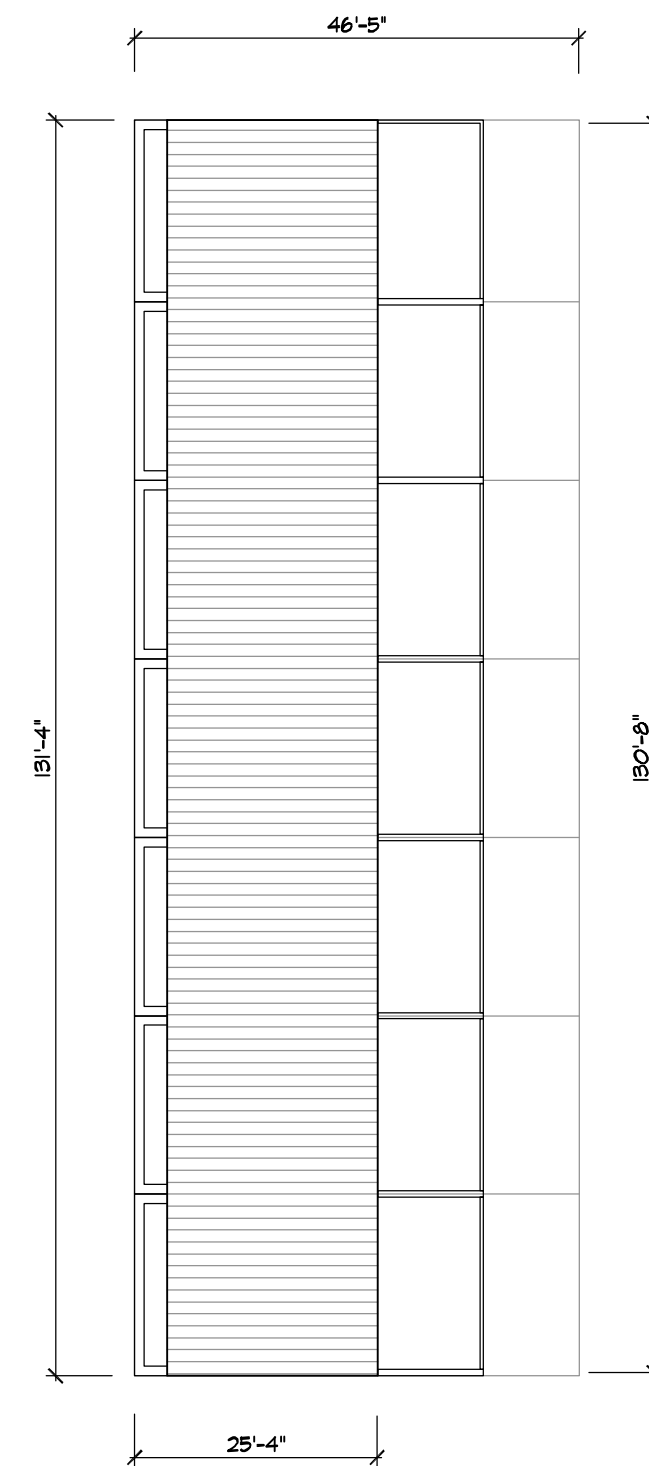

Noel S. Musial, A.I.A.  
N.J. A105415  
CT. 09009

Noel S. Musial, II, A.I.A.  
N.J. 21A10206500

The Drawings, Specifications and other documents prepared by The Architect for this project are instruments of the Architect's service for use solely with respect to this project and the Architect shall be deemed the author of the drawings and other documents prepared by the Architect. The owner shall be permitted to retain copies, including reproducible copies, of the Architect's drawings. Specifications or other documents shall not be used by the Owner or others on other projects, for additions to this Project or for completion of this Project by others, unless the Architect agrees in writing and with appropriate compensation to the Architect. Submission or distribution of documents to meet official regulatory requirements or for similar purposes in connection with the Project is not to be construed as publication in derogation of the Architect's reserved rights.

This drawing is the property of the Architect and an Instrument of the Architects Service. The Architect shall retain all common law, statutory and other reserved rights, including copyrights.

Each Contractor shall thoroughly examine and become familiar with all contract documents for the project and not limit their work to drawings referenced for individual trades.

BUSINESS PROPRIETARY INFORMATION  
© Copyright 2021

THE  
MUSIAL  
GROUP  
ARCHITECTURE

191 Mill Lane  
Mountainside, NJ 07092  
t. 908.232.2860  
f. 908.232.2845  
e. studio@themusialgroup.com

## DOVER HOUSING

1 Towpath Square  
Dover, NJ 07801

APRIL 28, 2021


No.	Revision	Description	Date
-----	----------	-------------	------

Drawn by:  
Checked by:


119019

LEVELS 3 & 4  
RESIDENTIAL  
FLOOR PLAN



A102

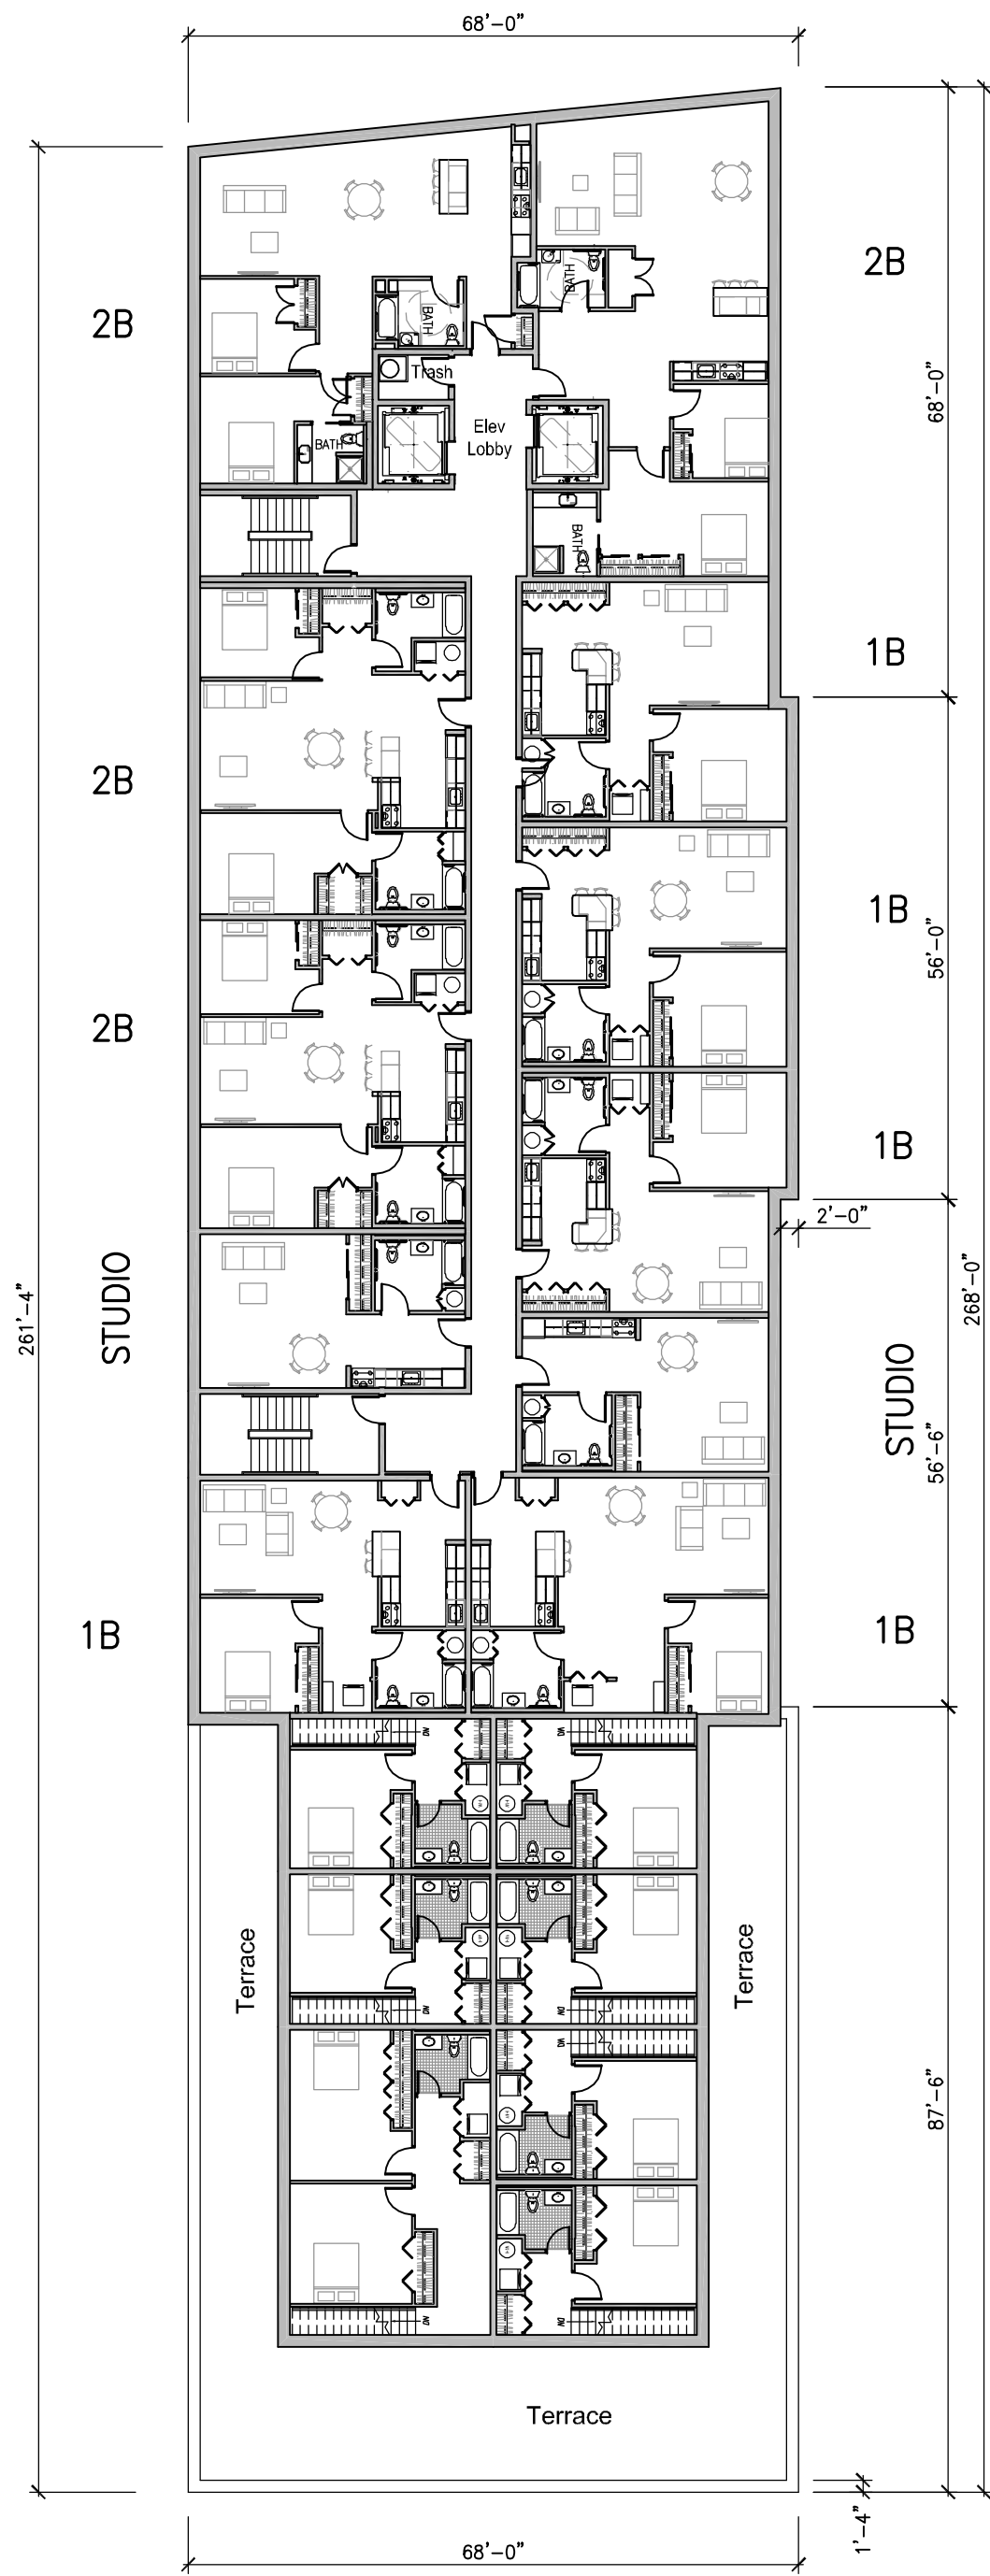

1  
A103  
LEVEL 5 -  
RESIDENTIAL PLAN  
SCALE: 1"=20'-0"

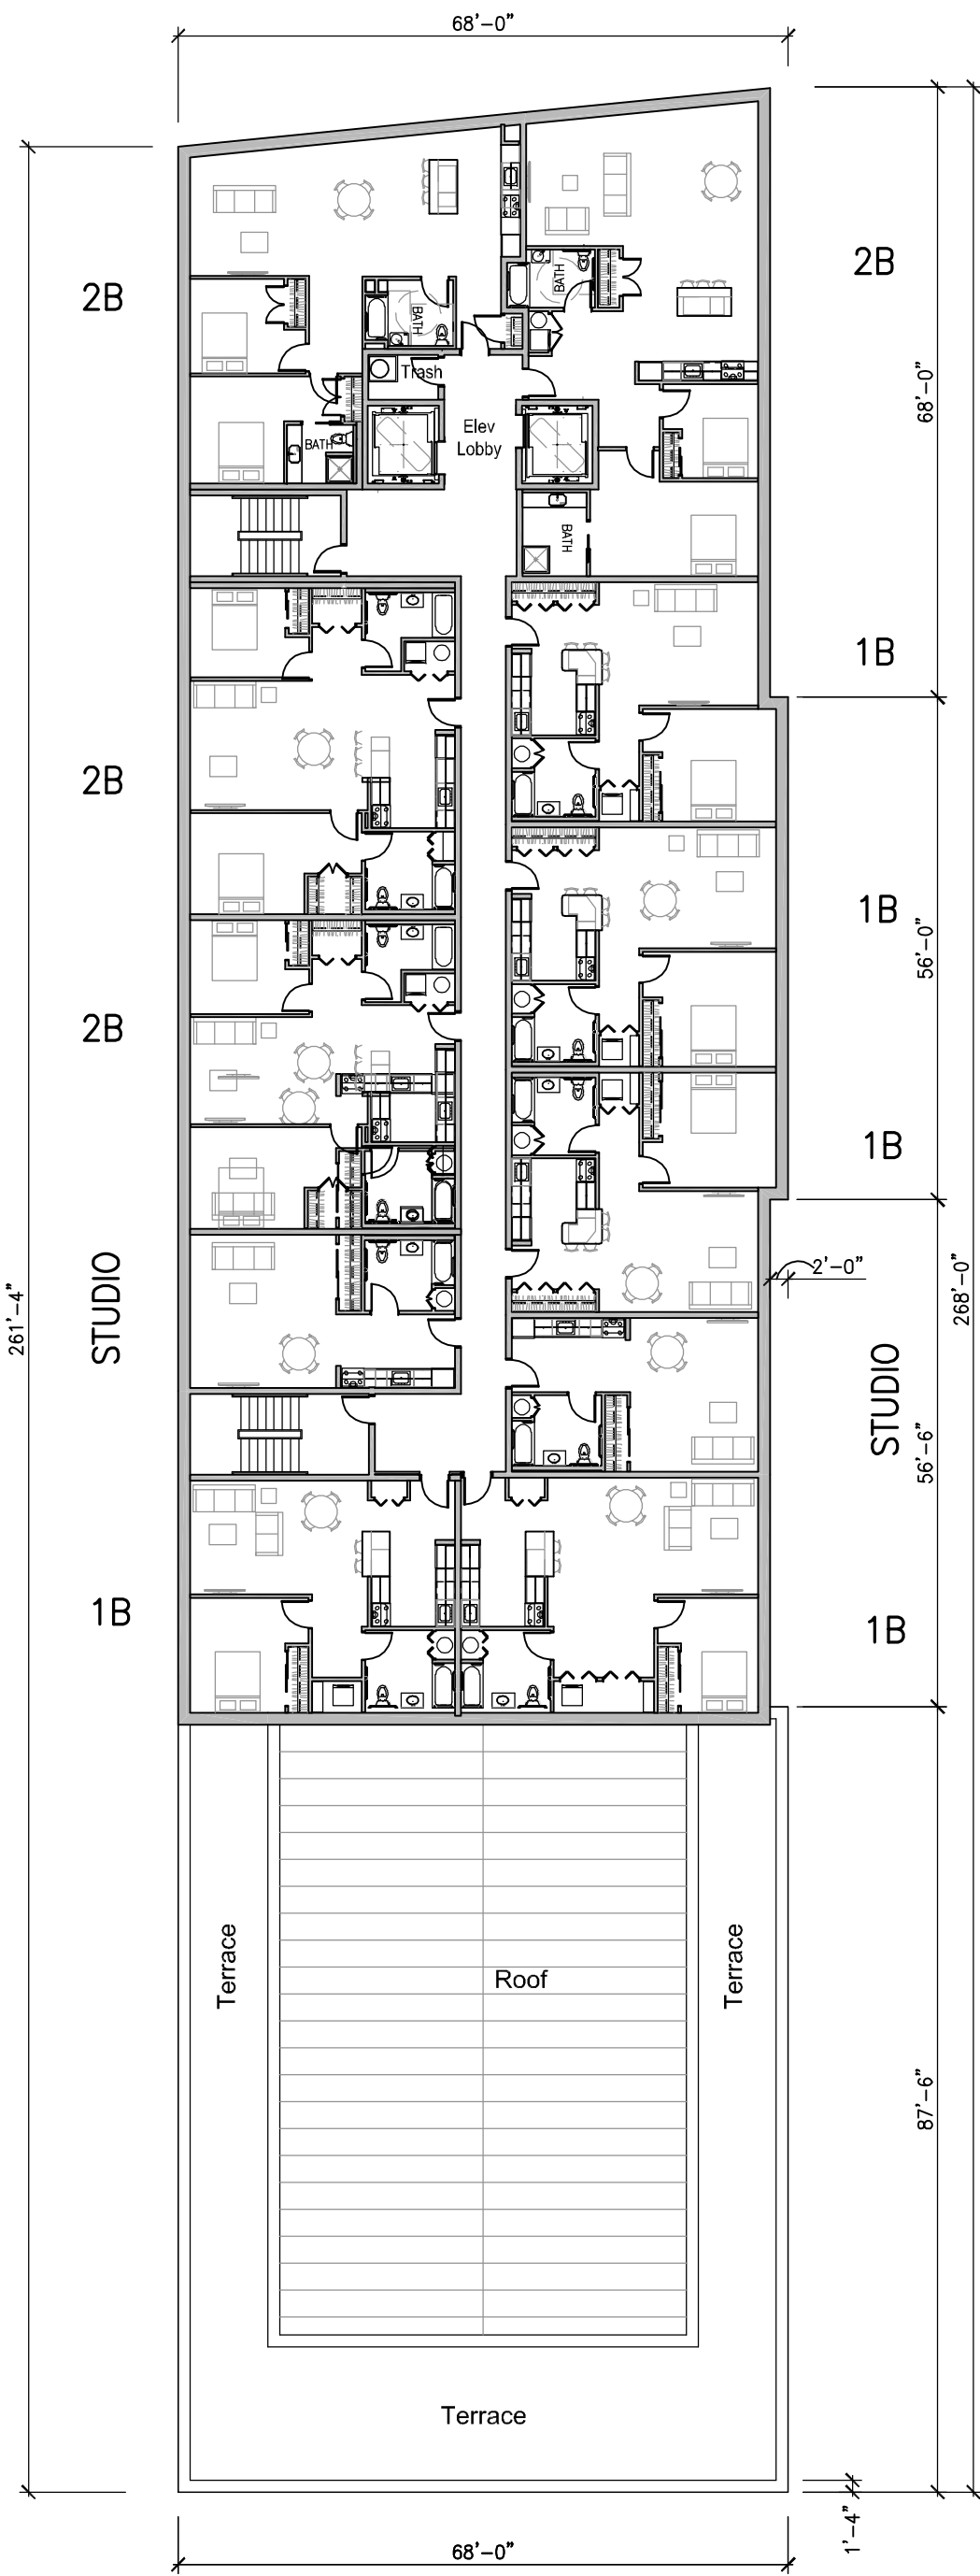

2  
A103  
LEVEL 6 -  
RESIDENTIAL PLAN  
SCALE: 1"=20'-0"

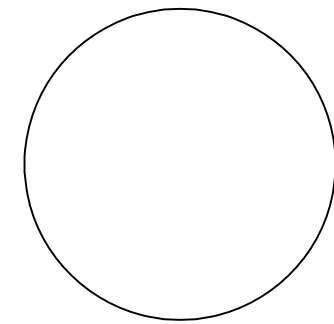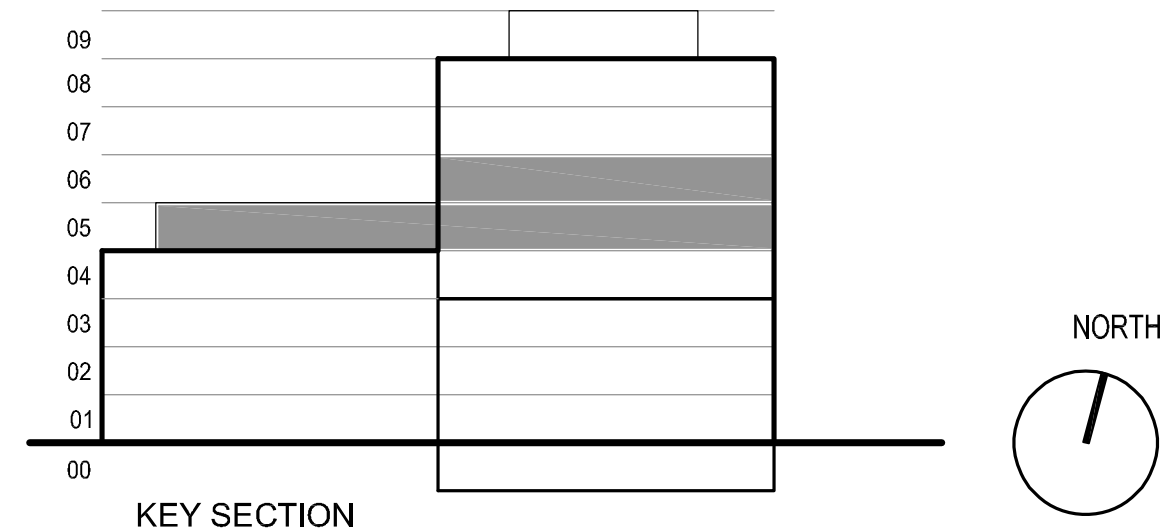

Noel S. Musial, A.I.A.  
N.J. A105415 N.Y. 11338  
CT. 09009 PA. B 6580

Noel S. Musial, II, A.I.A.  
N.J. 21A10206500

The Drawings, Specifications and other documents prepared by The Architect for this project are instruments of the Architect's service for use solely with respect to this project and the Architect shall be deemed the author of statutory and other reserved rights, including copyright. The owner shall be permitted to retain copies, including reproducible copies, of the Architect's drawings. Specifications or other documents shall not be used by the Owner or others on other projects, for additions to this Project or for completion of this Project by others, unless the Architect agrees in writing and with appropriate compensation to the Architect. Submission or distribution of documents to meet official regulatory requirements or for similar purposes in connection with the Project is not to be construed as publication in derogation of the Architect's reserved rights.

This drawing is the property of the Architect and an Instrument of the Architects Service. The Architect shall retain all common law, statutory and other reserved rights, including copyrights.

These drawings may not be reproduced by any means without the express written consent of the architect.

EACH CONTRACTOR SHALL THOROUGHLY EXAMINE AND BECOME FAMILIAR WITH ALL CONTRACT DOCUMENTS FOR THE PROJECT AND NOT LIMIT THEIR WORK TO DRAWINGS REFERENCED FOR INDIVIDUAL TRADES.

BUSINESS PROPRIETARY INFORMATION  
© Copyright 2021

**THE  
MUSIAL  
GROUP  
ARCHITECTURE**

191 Mill Lane  
Mountainside, NJ 07092  
t. 908.232.2860  
f. 908.232.2845  
e. studio@themusialgroup.com

**DOVER  
HOUSING**

1 Towpath Square  
Dover, NJ 07801

APRIL 28, 2021

No.	Revision	Description	Date
-----	----------	-------------	------

Drawn by:  
Checked by:


119019

LEVEL 5 & 6  
RESIDENTIAL


**A103**





ORIGINAL  
IF IT IS RED IT IS AN ORIGINAL

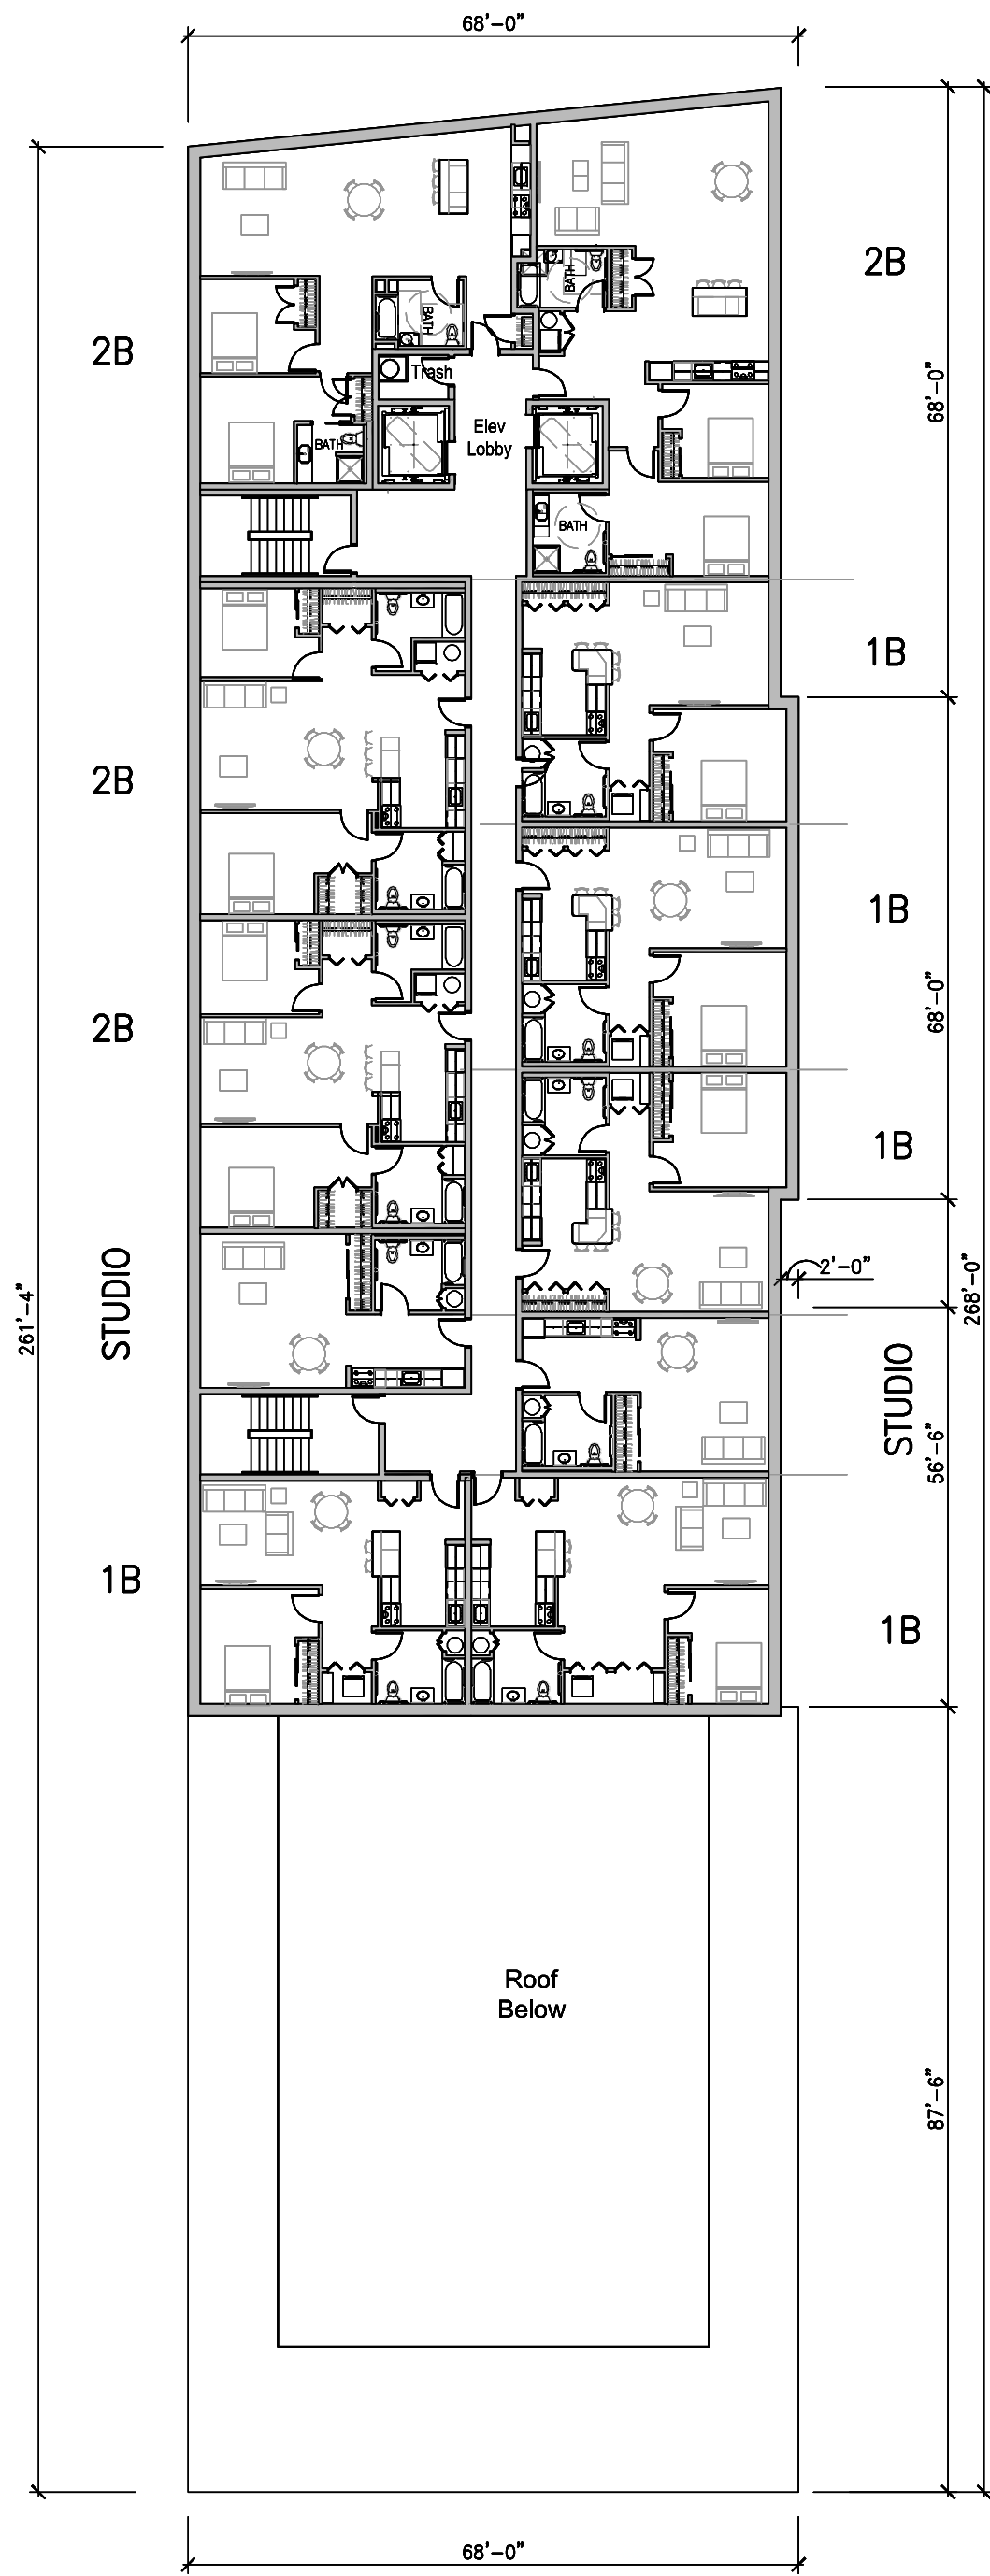

1  
A104  
LEVEL 7 -  
RESIDENTIAL PLAN  
SCALE: 1"=20'-0"

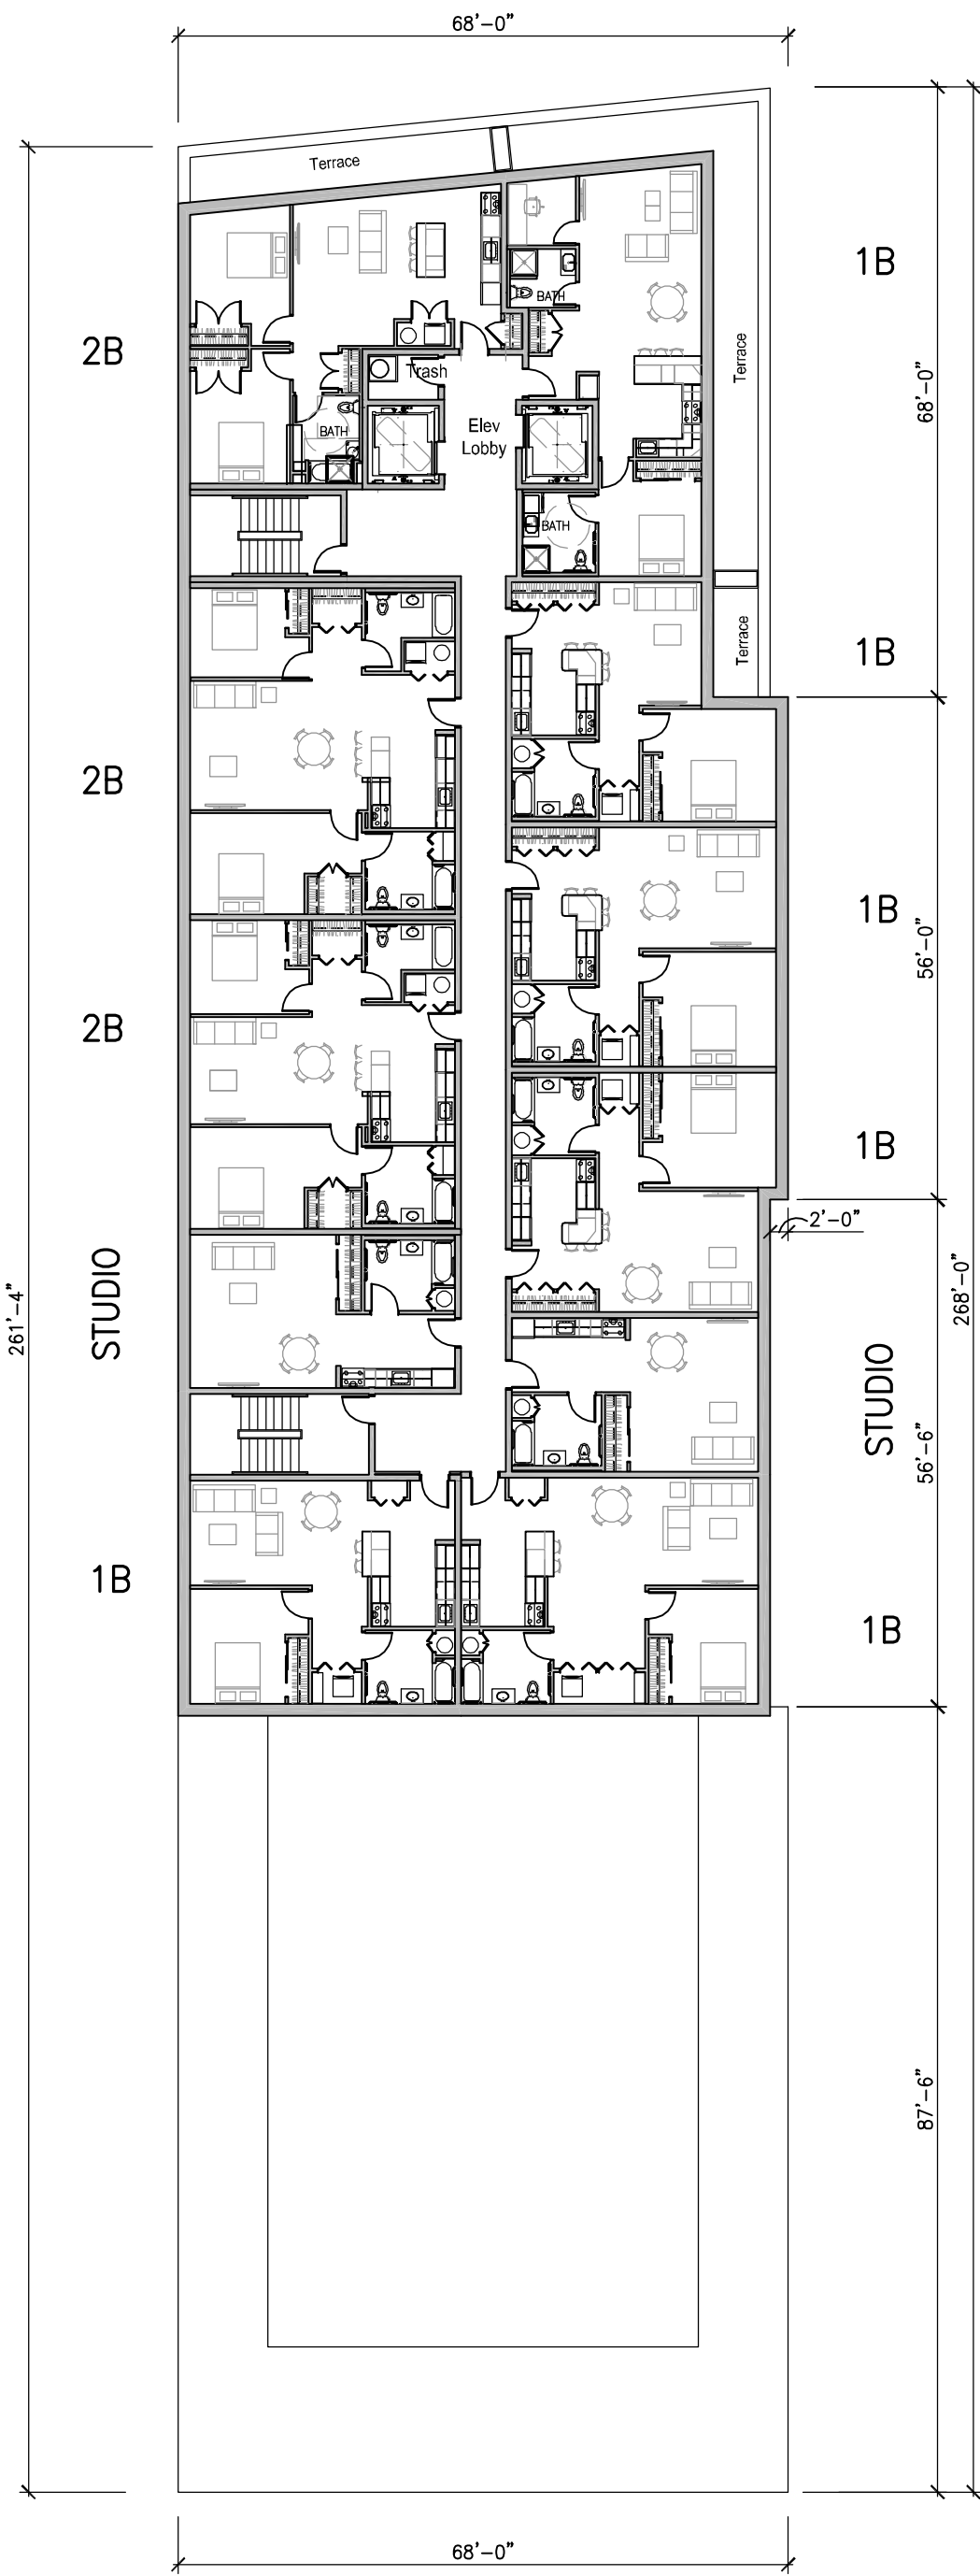

2  
A104  
LEVEL 8 -  
RESIDENTIAL PLAN  
SCALE: 1"=20'-0"

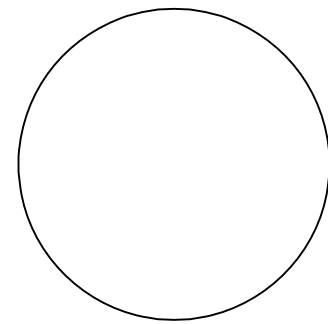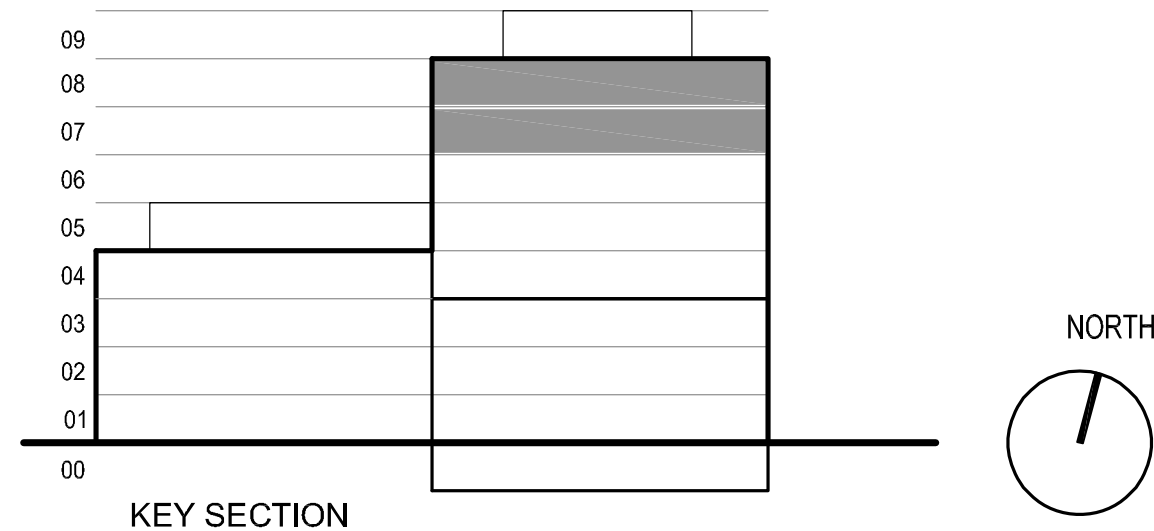

Noel S. Musial, A.I.A.  
N.J. A105415 N.Y. 11338  
CT. 09009 PA. B 6580

Noel S. Musial, II, A.I.A.  
N.J. 21A10206500

The Drawings, Specifications and other documents prepared by The Architect for this project are instruments of the Architect's service for use solely with respect to this project and the Architect shall be deemed the author of statutory and other reserved rights, including copyright. The owner shall be permitted to retain copies, including reproducible copies, of the Architect's drawings. Specifications or other documents shall not be used by the Owner or others on other projects, for additions to this Project or for completion of this Project by others, unless the Architect agrees in writing and with appropriate compensation to the Architect.

Submission or distribution of documents to meet official regulatory requirements or for similar purposes in connection with the Project is not to be construed as publication in derogation of the Architect's reserved rights.

This drawing is the property of the Architect and an Instrument of the Architects Service. The Architect shall retain all common law, statutory and other reserved rights, including copyrights.

These drawings may not be reproduced by any means without the express written consent of the architect.

EACH CONTRACTOR SHALL THOROUGHLY EXAMINE AND BECOME FAMILIAR WITH ALL CONTRACT DOCUMENTS FOR THE PROJECT AND NOT LIMIT THEIR WORK TO DRAWINGS REFERENCED FOR INDIVIDUAL TRADES.

BUSINESS PROPRIETARY INFORMATION  
© Copyright 2021

THE  
MUSIAL  
GROUP  
ARCHITECTURE

191 Mill Lane  
Mountainside, NJ 07092  
t. 908.232.2860  
f. 908.232.2845  
e. studio@themusialgroup.com

DOVER  
HOUSING

1 Towpath Square  
Dover, NJ 07801

APRIL 28, 2021


No.	Revision	Description	Date
-----	----------	-------------	------

Drawn by:  
Checked by:



119019

LEVEL 7 & 8  
RESIDENTIAL

A104

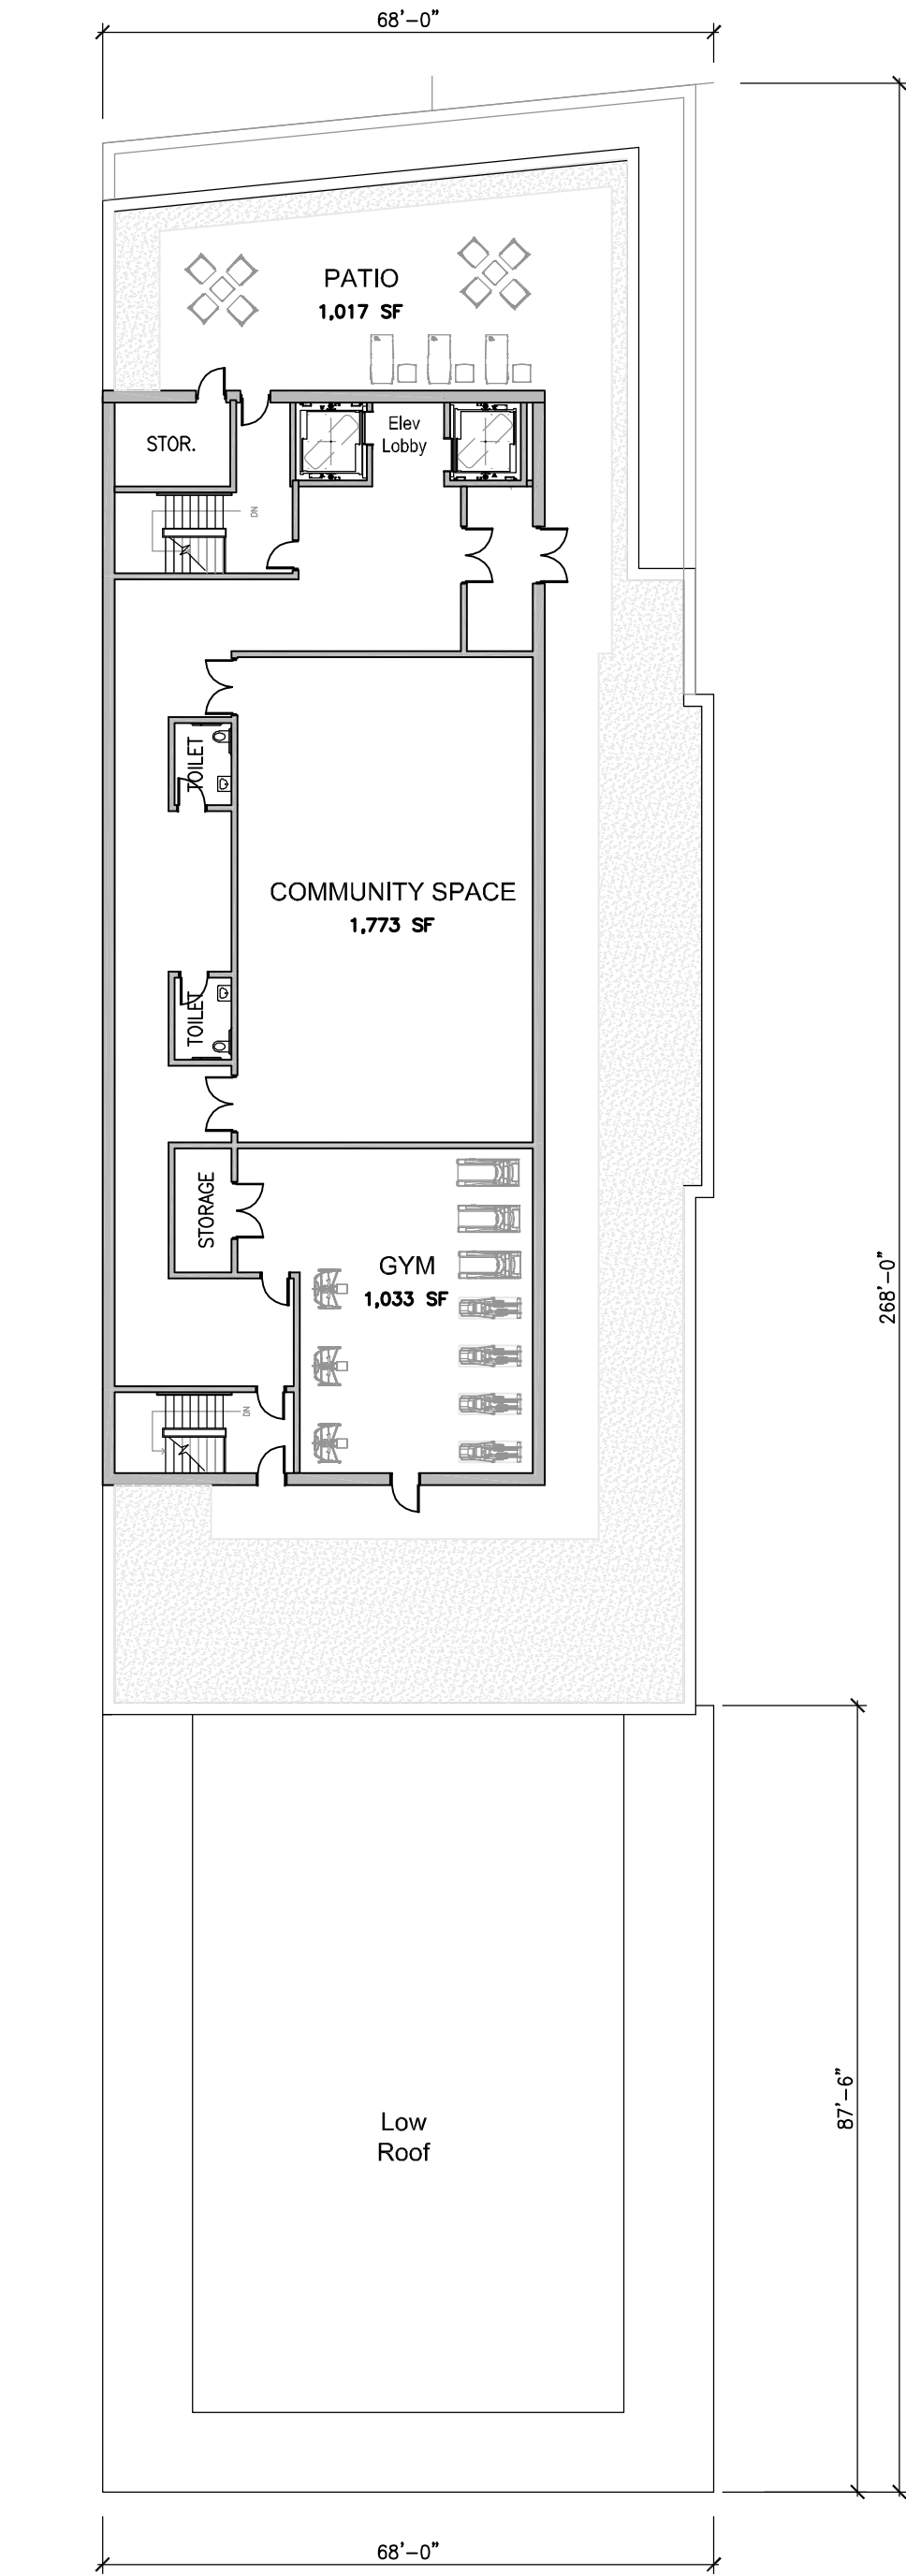

1  
A105  
LEVEL 9 -  
ROOF PLAN  
SCALE: 1"=20'-0"

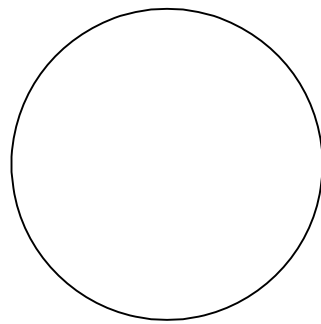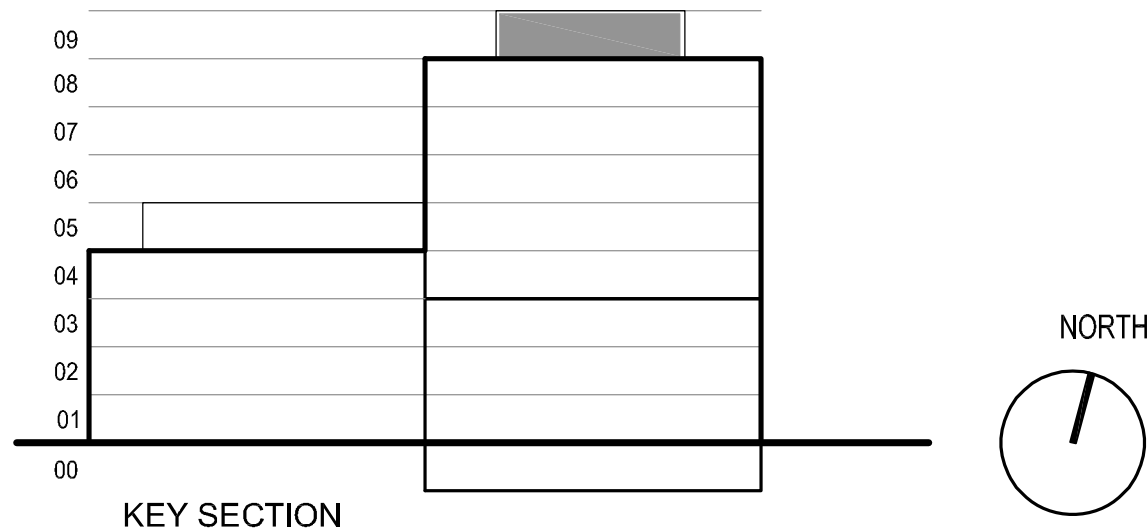

Noel S. Musial, A.I.A.  
N.J. A105415 N.Y. 11338  
CT. 09009 PA. B 6580

Noel S. Musial, II, A.I.A.  
N.J. 21A10206500

The Drawings, Specifications and other documents prepared by The Architect for this project are instruments of the Architect's service for use solely with respect to this project and the Architect shall be deemed the author of salutory and other reserved rights, including copyright. The owner shall be permitted to retain copies, including reproducible copies, of the Architect's drawings. Specifications or other documents shall not be used by the Owner or others on other projects, for additions to this Project or for completion of this Project by others, unless the Architect agrees in writing and with appropriate compensation to the Architect. Submission or distribution of documents to meet official regulatory requirements or for similar purposes in connection with the Project is not to be construed as publication in derogation of the Architect's reserved rights.

This drawing is the property of the Architect and an Instrument of the Architects Service. The Architect shall retain all common law, statutory and other reserved rights, including copyrights. These drawings may not be reproduced by any means without the express written consent of the architect.

EACH CONTRACTOR SHALL THOROUGHLY EXAMINE AND BECOME FAMILIAR WITH ALL CONTRACT DOCUMENTS FOR THE PROJECT AND NOT LIMIT THEIR WORK TO DRAWINGS REFERENCED FOR INDIVIDUAL TRADES.

BUSINESS PROPRIETARY INFORMATION  
© Copyright 2019

## THE MUSIAL GROUP ARCHITECTURE

191 Mill Lane  
Mountainside, NJ 07092  
t. 908.232.2860  
f. 908.232.2845  
e. studio@themusialgroup.com

## DOVER HOUSING

1 Towpath Square  
Dover, NJ 07801

MARCH 10, 2021

No.	Revision Description	Date
-----	----------------------	------

Drawn by:  
Checked by:

119019


LEVEL 9  
ROOF

A105










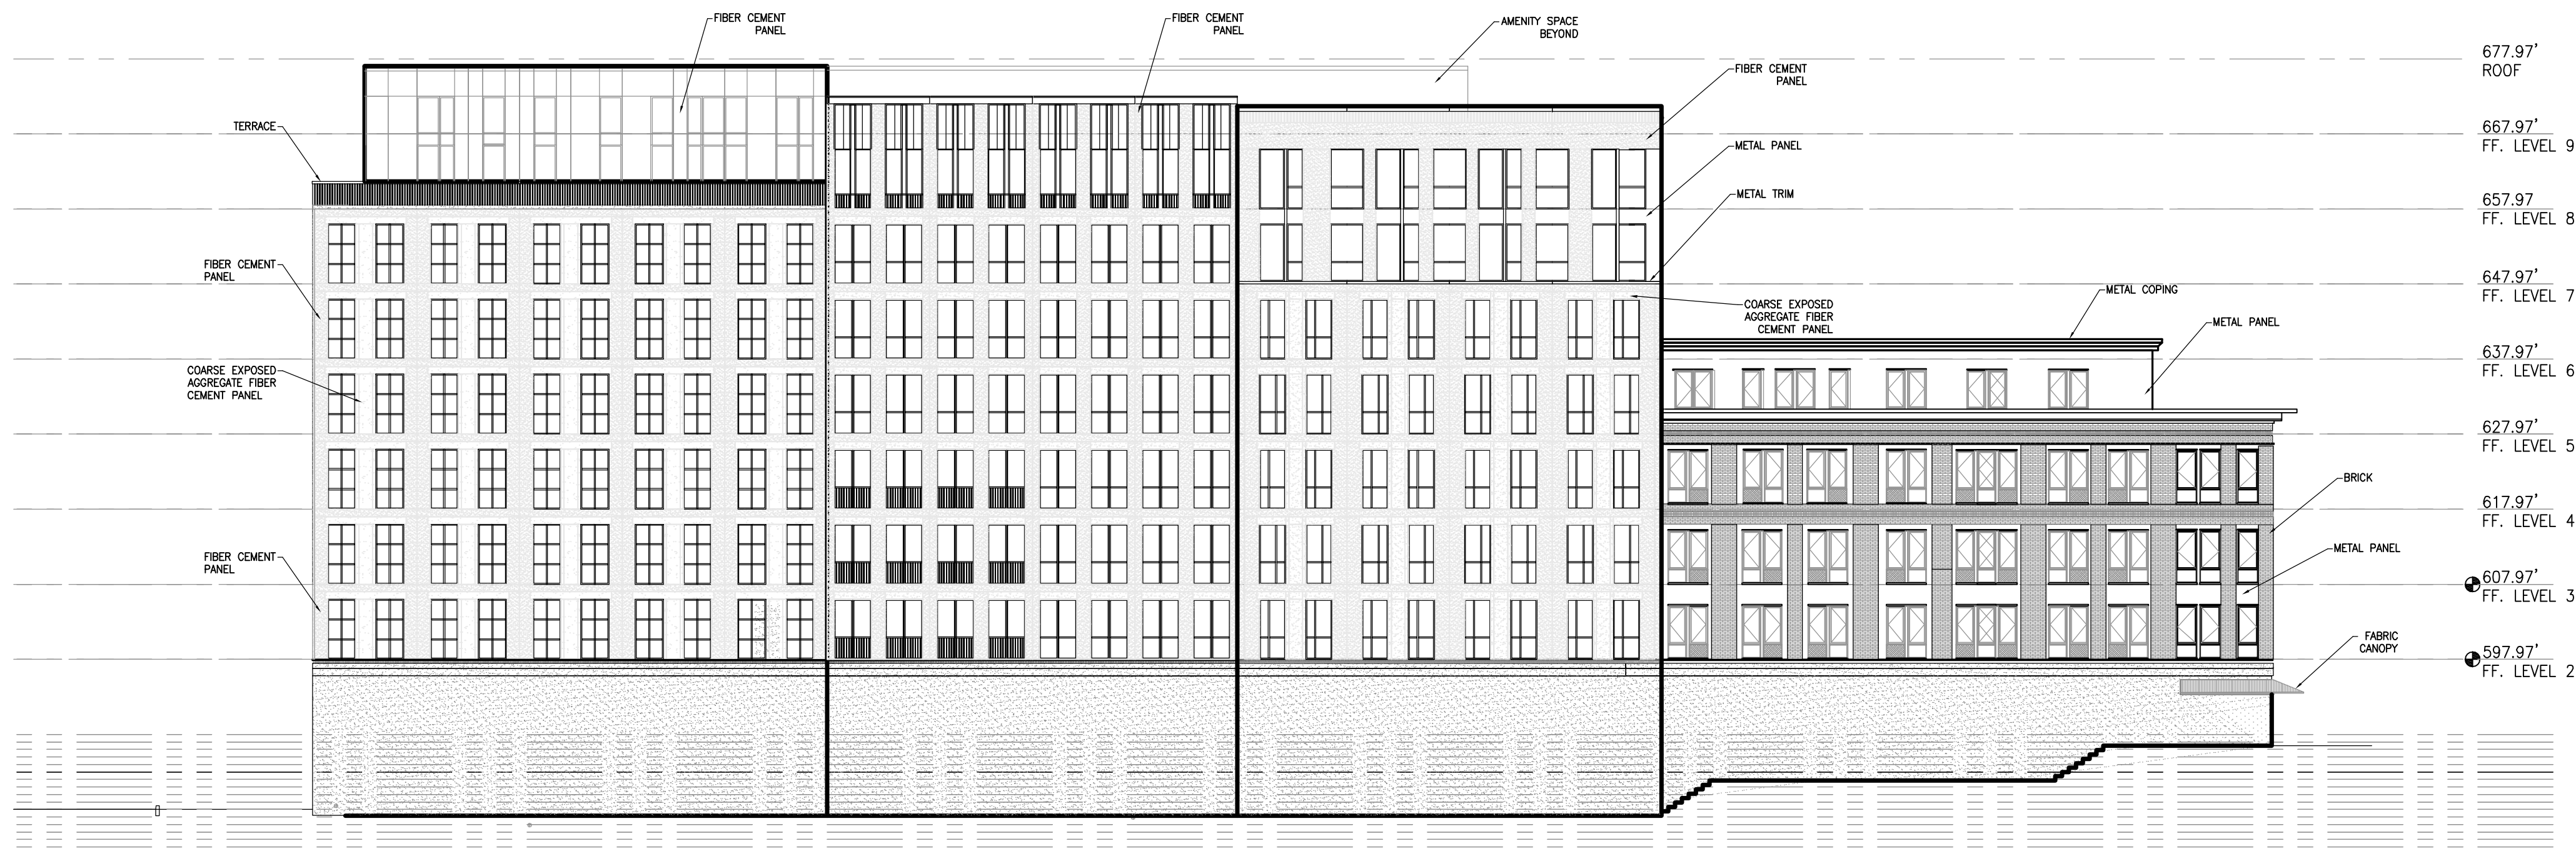

1 DEWEY STREET ELEVATION  
SCALE: 1/16"=1'-0"

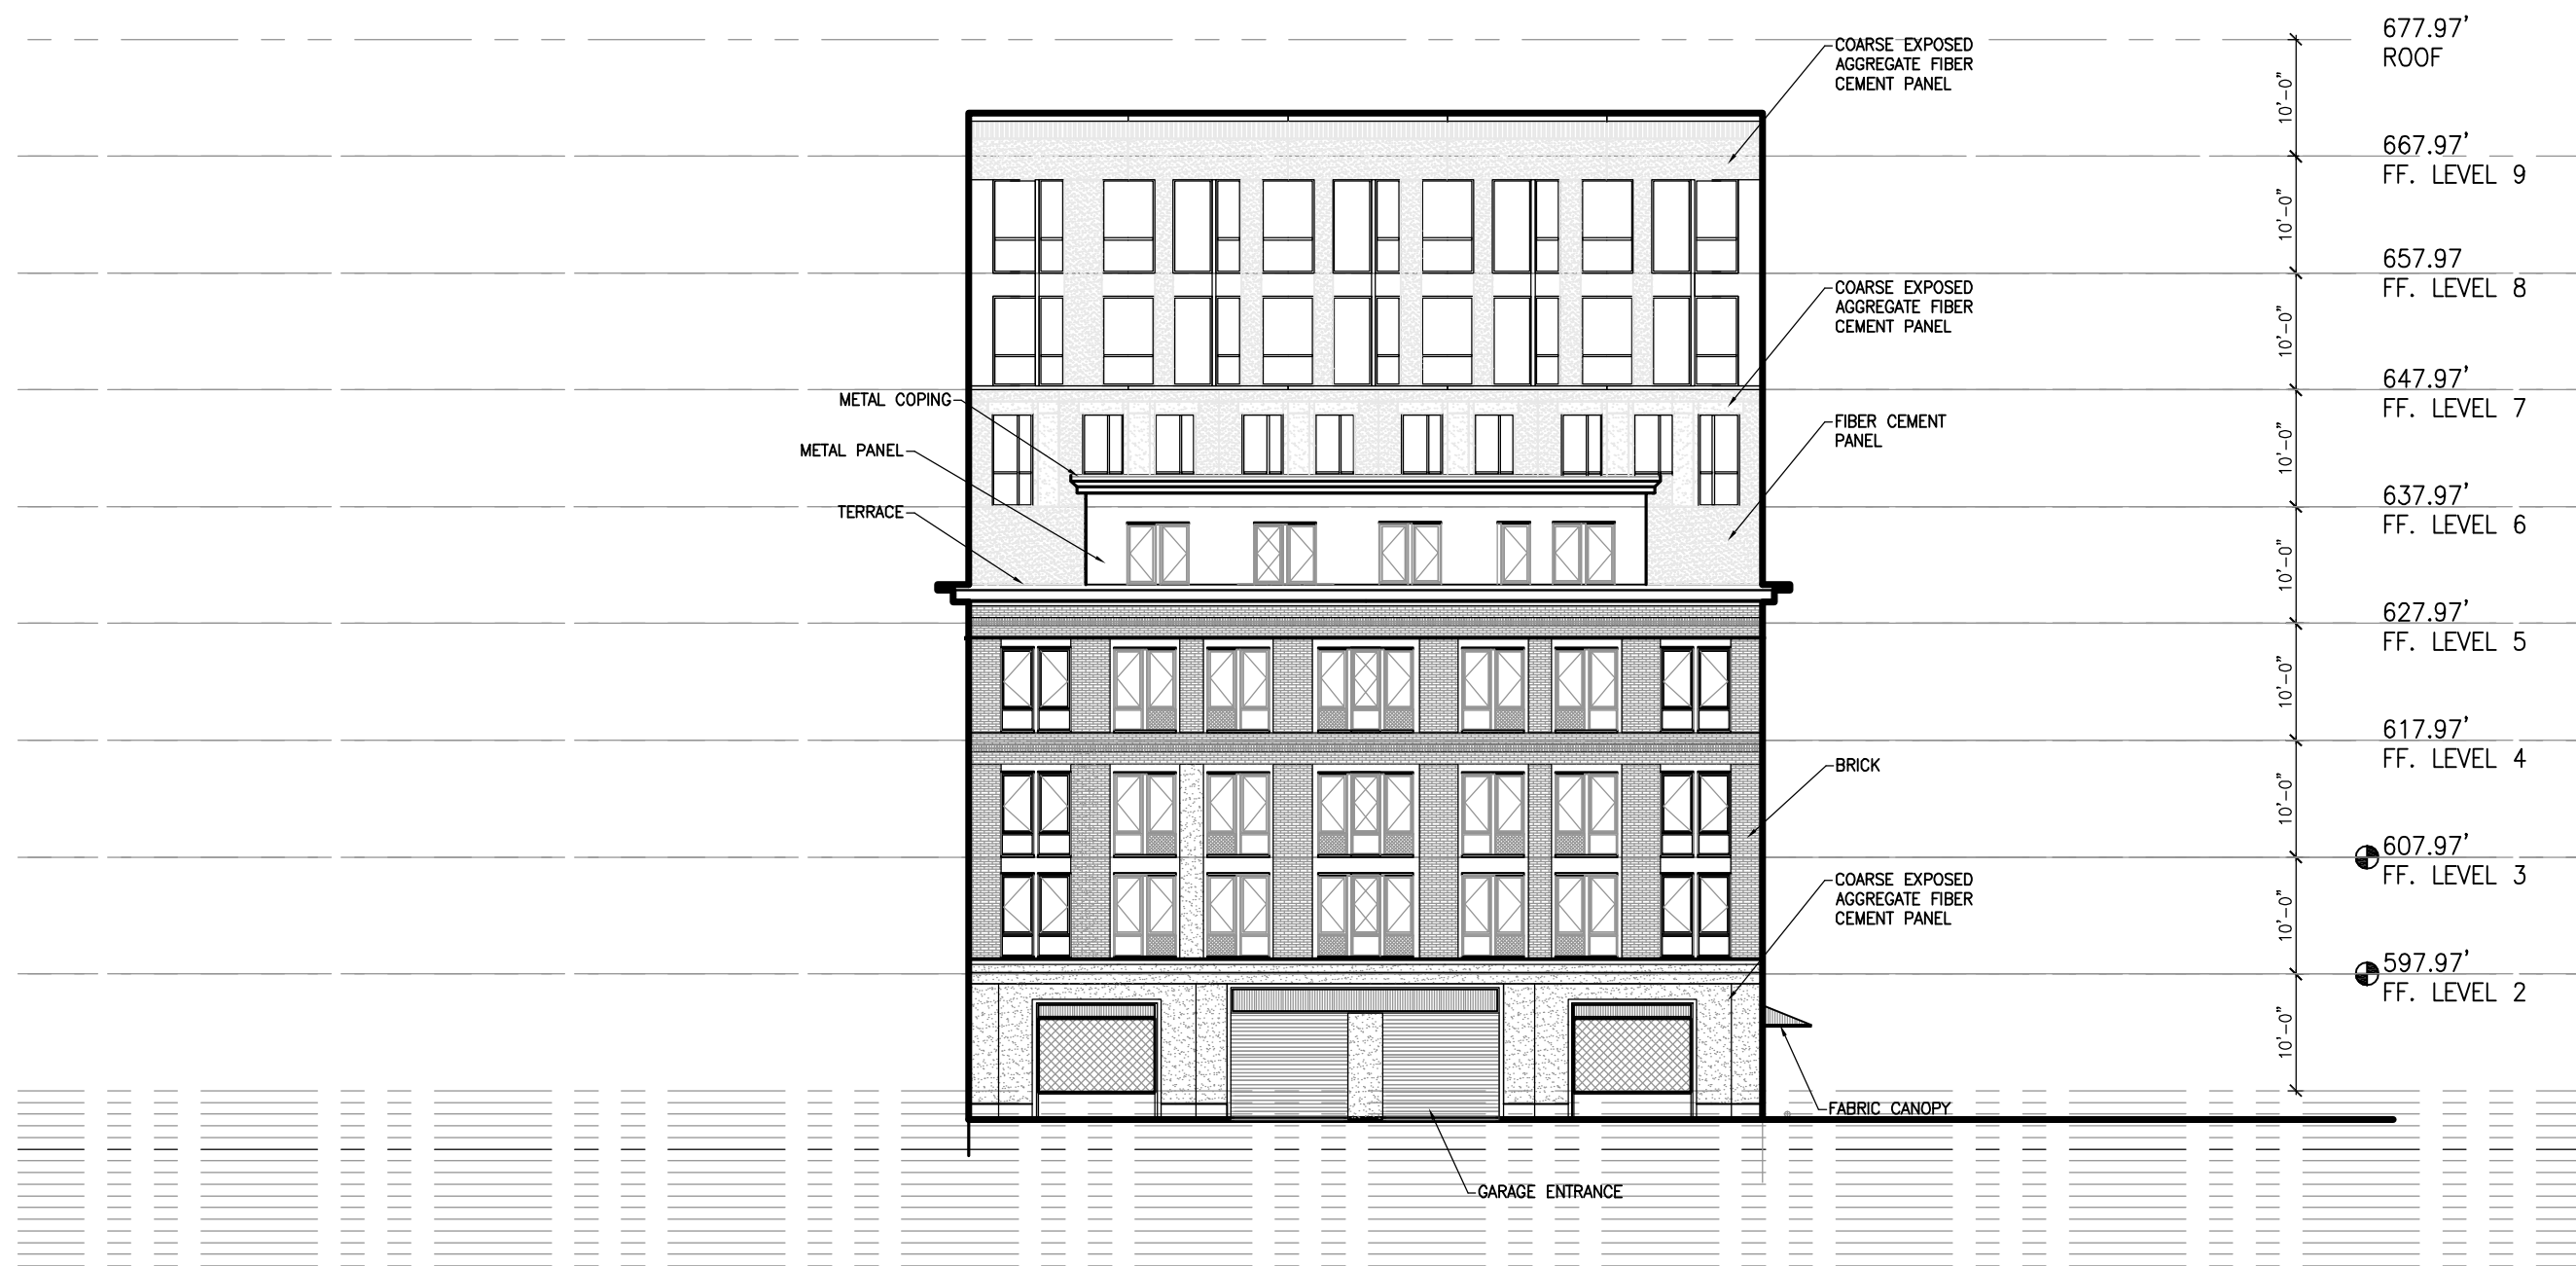

2 BLACKWELL ELEVATION  
SCALE: 1/16"=1'-0"

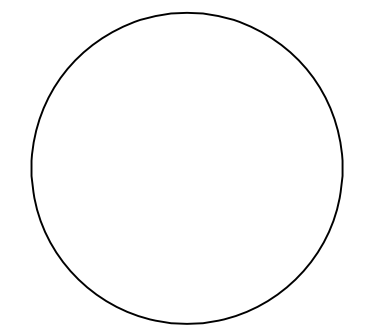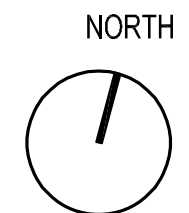

Noel S. Musial, A.I.A.  
N.J. A105415 N.Y. 11338  
CT. 09009 PA. B 6580

Noel S. Musial, II, A.I.A.  
N.J. 21A10206500

The Drawings, Specifications and other documents prepared by The Architect for this project are instruments of the Architect's service for use solely with respect to this project and the Architect shall be deemed the author of statutory and other reserved rights, including copyright. The owner shall be permitted to retain copies, including reproducible copies, of the Architect's drawings. Specifications or other documents shall not be used by the Owner or others on other projects, for additions to this Project or for completion of this Project by others, unless the Architect agrees in writing and with appropriate compensation to the Architect.

Submission or distribution of documents to meet official regulatory requirements or for similar purposes in connection with the Project is not to be construed as publication in derogation of the Architect's reserved rights.

This drawing is the property of the Architect and an Instrument of the Architects Service. The Architect shall retain all common law, statutory and other reserved rights, including copyrights.

These drawings may not be reproduced by any means without the express written consent of the architect.

EACH CONTRACTOR SHALL THOROUGHLY EXAMINE AND BECOME FAMILIAR WITH ALL CONTRACT DOCUMENTS FOR THE PROJECT AND NOT LIMIT THEIR WORK TO DRAWINGS REFERENCED FOR INDIVIDUAL TRADES.

BUSINESS PROPRIETARY INFORMATION  
© Copyright 2021

THE  
MUSIAL  
GROUP  
ARCHITECTURE

191 Mill Lane  
Mountainside, NJ 07092  
t. 908.232.2860  
f. 908.232.2845  
e. studio@themusialgroup.com

DOVER  
HOUSING

1 Towpath Square  
Dover, NJ 07801

APRIL 28, 2021

No.	Revision	Description	Date
-----	----------	-------------	------


Drawn by:  
Checked by:

119019


BUILDING  
ELEVATIONS

A202




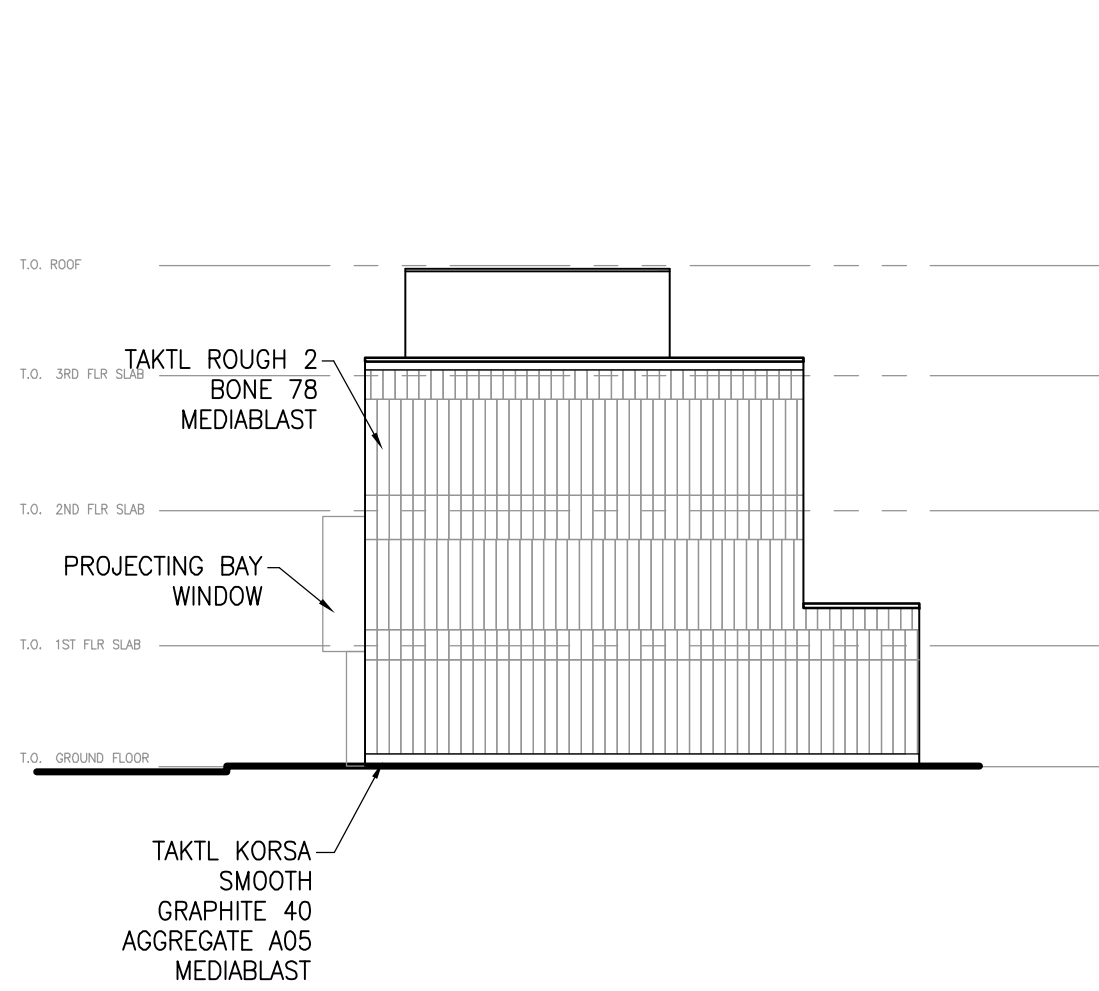


1 WEST BLACKWELL ELEVATION  
SCALE: 1/16"=1'-0"

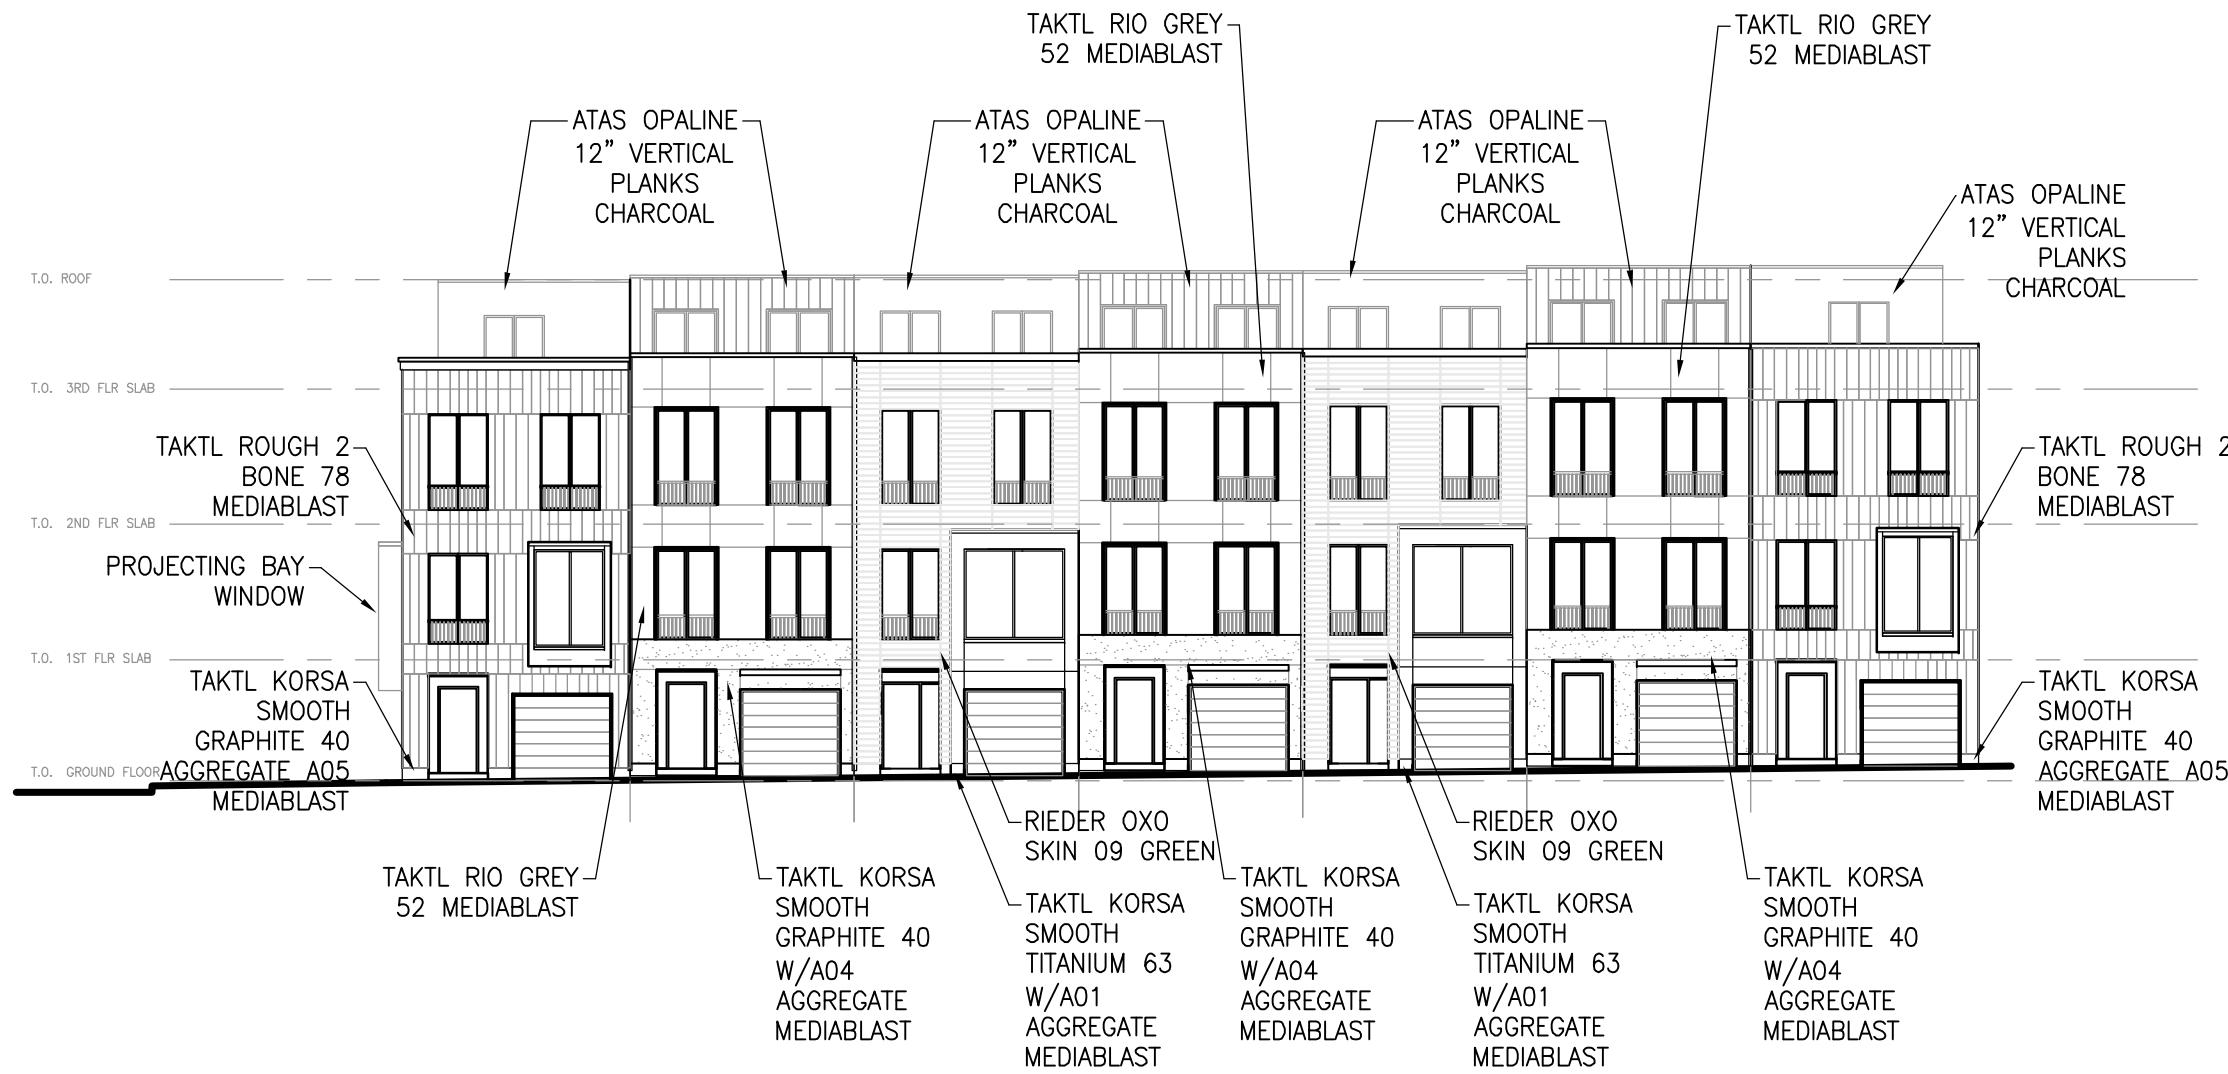



2 TOWPATH ELEVATION  
SCALE: 1/16"=1'-0"

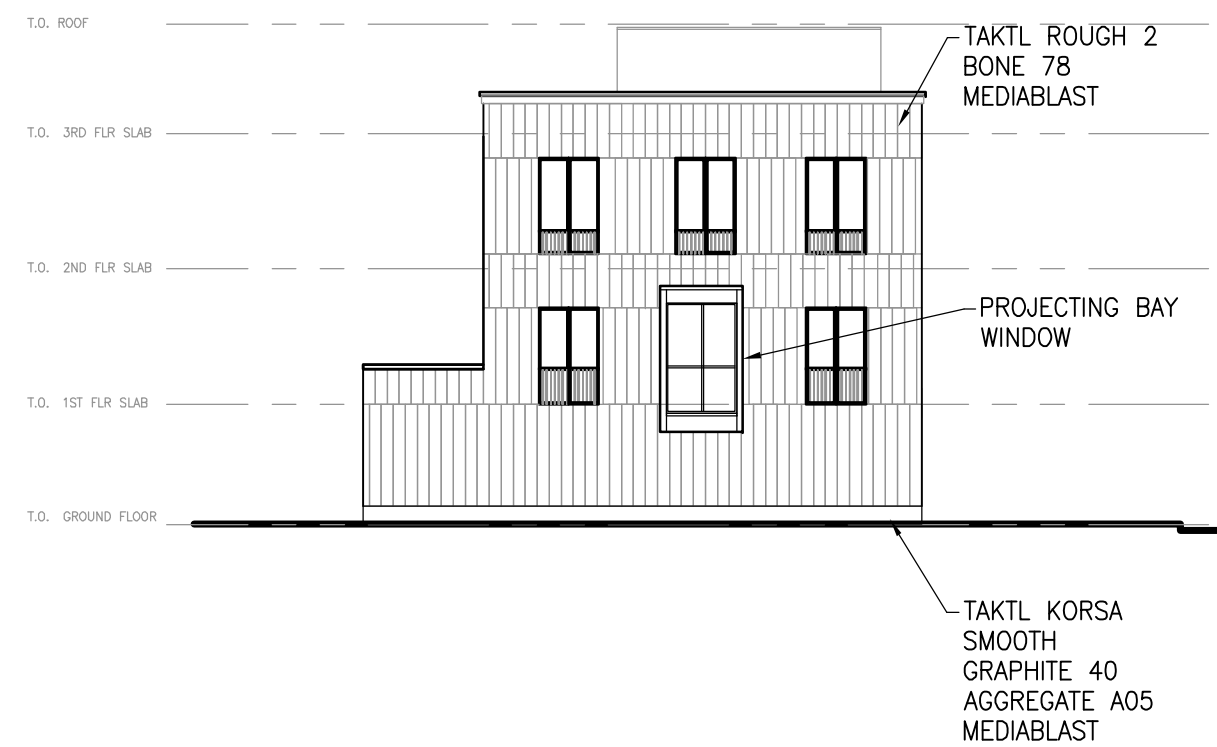

3 BASSET ELEVATION  
SCALE: 1/16"=1'-0"

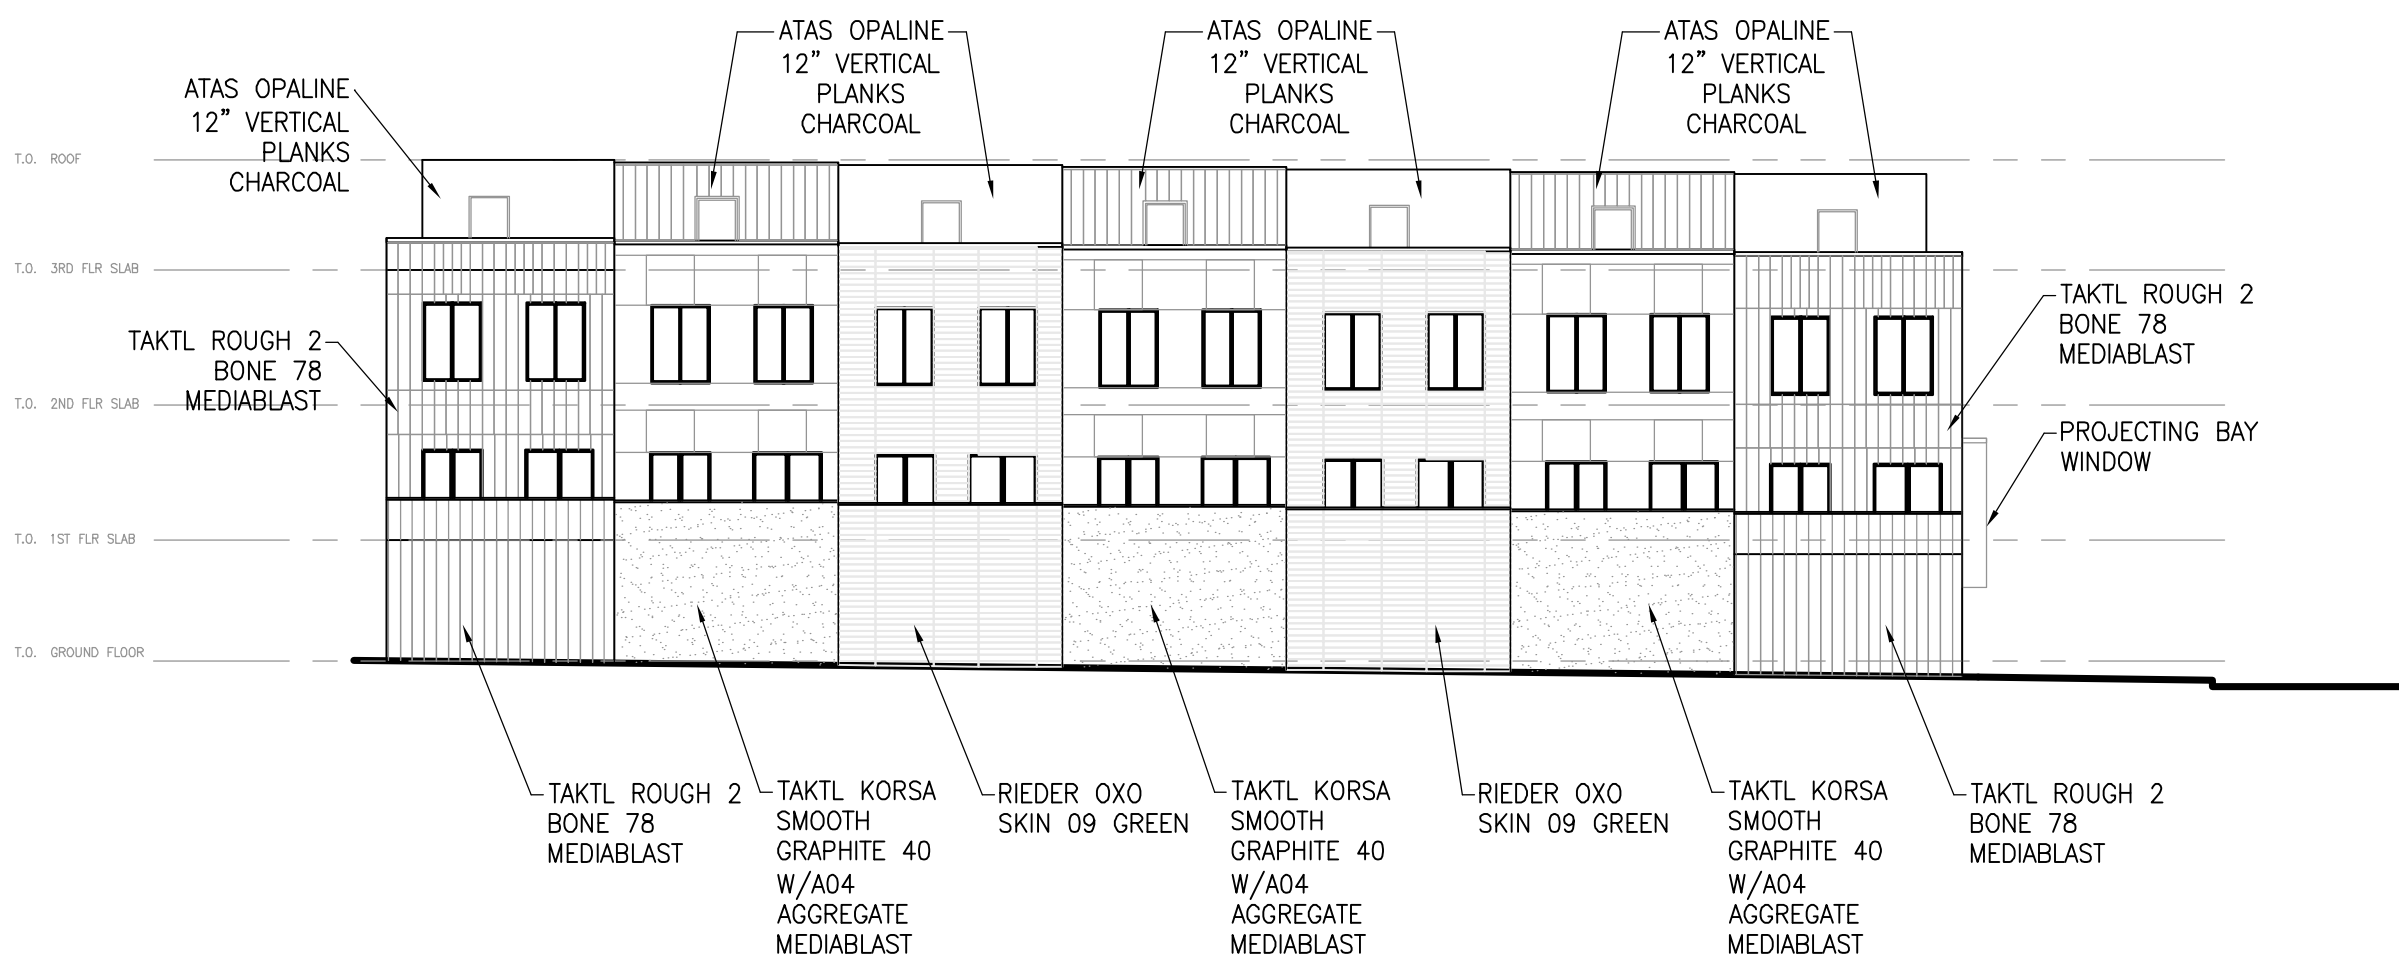

4 TOWPATH REAR ELEVATION  
SCALE: 1/16"=1'-0"

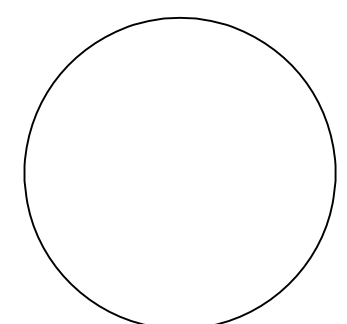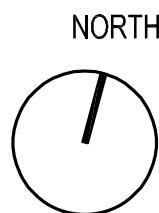

Noel S. Musial, A.I.A.  
N.J. A105415 N.Y. 11338  
CT. 09009 PA. B 6580

Noel S. Musial, II, A.I.A.  
N.J. 21A10208500

The Drawings, Specifications and other documents prepared by The Architect for this project are instruments of the Architect's service for use solely with respect to this project and the Architect shall be deemed the author of statutory and other reserved rights, including copyright. The owner shall be permitted to retain copies, including reproducible copies, of the Architect's drawings. Specifications or other documents shall not be used by the Owner or others on other projects, for additions to this Project or for completion of this Project by others, unless the Architect agrees in writing and with appropriate compensation to the Architect.

Submission or distribution of documents to meet official regulatory requirements or for similar purposes in connection with the Project is not to be construed as publication in derogation of the Architect's reserved rights.

This drawing is the property of the Architect and an Instrument of the Architects Service. The Architect shall retain all common law, statutory and other reserved rights, including copyrights.

These drawings may not be reproduced by any means without the express written consent of the architect.

EACH CONTRACTOR SHALL THOROUGHLY EXAMINE AND BECOME FAMILIAR WITH ALL CONTRACT DOCUMENTS FOR THE PROJECT AND NOT LIMIT THEIR WORK TO DRAWINGS REFERENCED FOR INDIVIDUAL TRADES.

BUSINESS PROPRIETARY INFORMATION  
© Copyright 2021

## THE MUSIAL GROUP ARCHITECTURE

191 Mill Lane  
Mountainside, NJ 07092  
t. 908.232.2860  
f. 908.232.2845  
e. studio@themusialgroup.com

## DOVER HOUSING

1 Towpath Square  
Dover, NJ 07801

APRIL 28, 2021

No.	Revision	Description	Date
-----	----------	-------------	------

Drawn by:  
Checked by:

119019

BUILDING 2  
TOWNHOUSE  
ELEVATIONS

A203