



24 Commerce Street  
Suite 300  
Newark, NJ 07102  
T: 973-265-9775  
F: 973-265-9774

[www.pennoni.com](http://www.pennoni.com)

## CONSTRUCTION NOTICE

To: Residents and Property Owners of White Street, W Clinton Street, Sickie Street, Garrison Street, Turner Street, Grace Street, Parker Street, Goddard Avenue and Baker Street

From: Pennoni Associates, Inc  
Stephen Hoyt, P.E.

Date: June 22, 2023

Re: 2021 Water System Improvements  
Town of Dover, Morris County, New Jersey 07801

---

Dear Resident:

As an update to the Water System Improvements project, the contractor, Montana Construction will be resuming upgrades to the new water main focusing on the portion within West Clinton Street; from White Street to Grace Street, and Parker Street.


Construction is set to commence **at night time** on Sunday, July 9, 2023 and be completed by July 31, 2023. Construction will be taking place Sunday (5:00PM to 4:00AM) through Thursday (8:00PM to 5:00AM). Daily traffic signage will be in place at least 1 hour prior to the start of construction.

A detour route will be in effect during construction activities for traffic. Residents located within the work zone shall be provided with driveway access accommodations by the Contractor throughout the duration of construction activities. As with all construction projects, we urge residents to proceed with caution in areas of construction and to follow all directions of the traffic control directors. The Town and its contractor will make every effort to keep these interruptions to a minimum and complete this project as quickly as possible.


If you should have any questions, please call Stephen Hoyt (Project Manager, Pennoni) at (973) 265-9740, or Robert Kinsey (Water Superintendent, Dover) at (973) 366-2200, ext. 2143.

Thank you for your anticipated cooperation and patience.


U:\Account\TODOV\TODOV21004 - Bowliby Sheet Water Main Improvements\DESIGN\_SHEETS\TODOV21004 - CS10048 (Grace Extension).img  
 PLOTTED: 31/05/2023 4:48 PM BY: Maana Sarpanwalla Bowliby\kadam PLOT STYLE: Pennoni NCS.dwg  
 PROJECT STATUS: ---

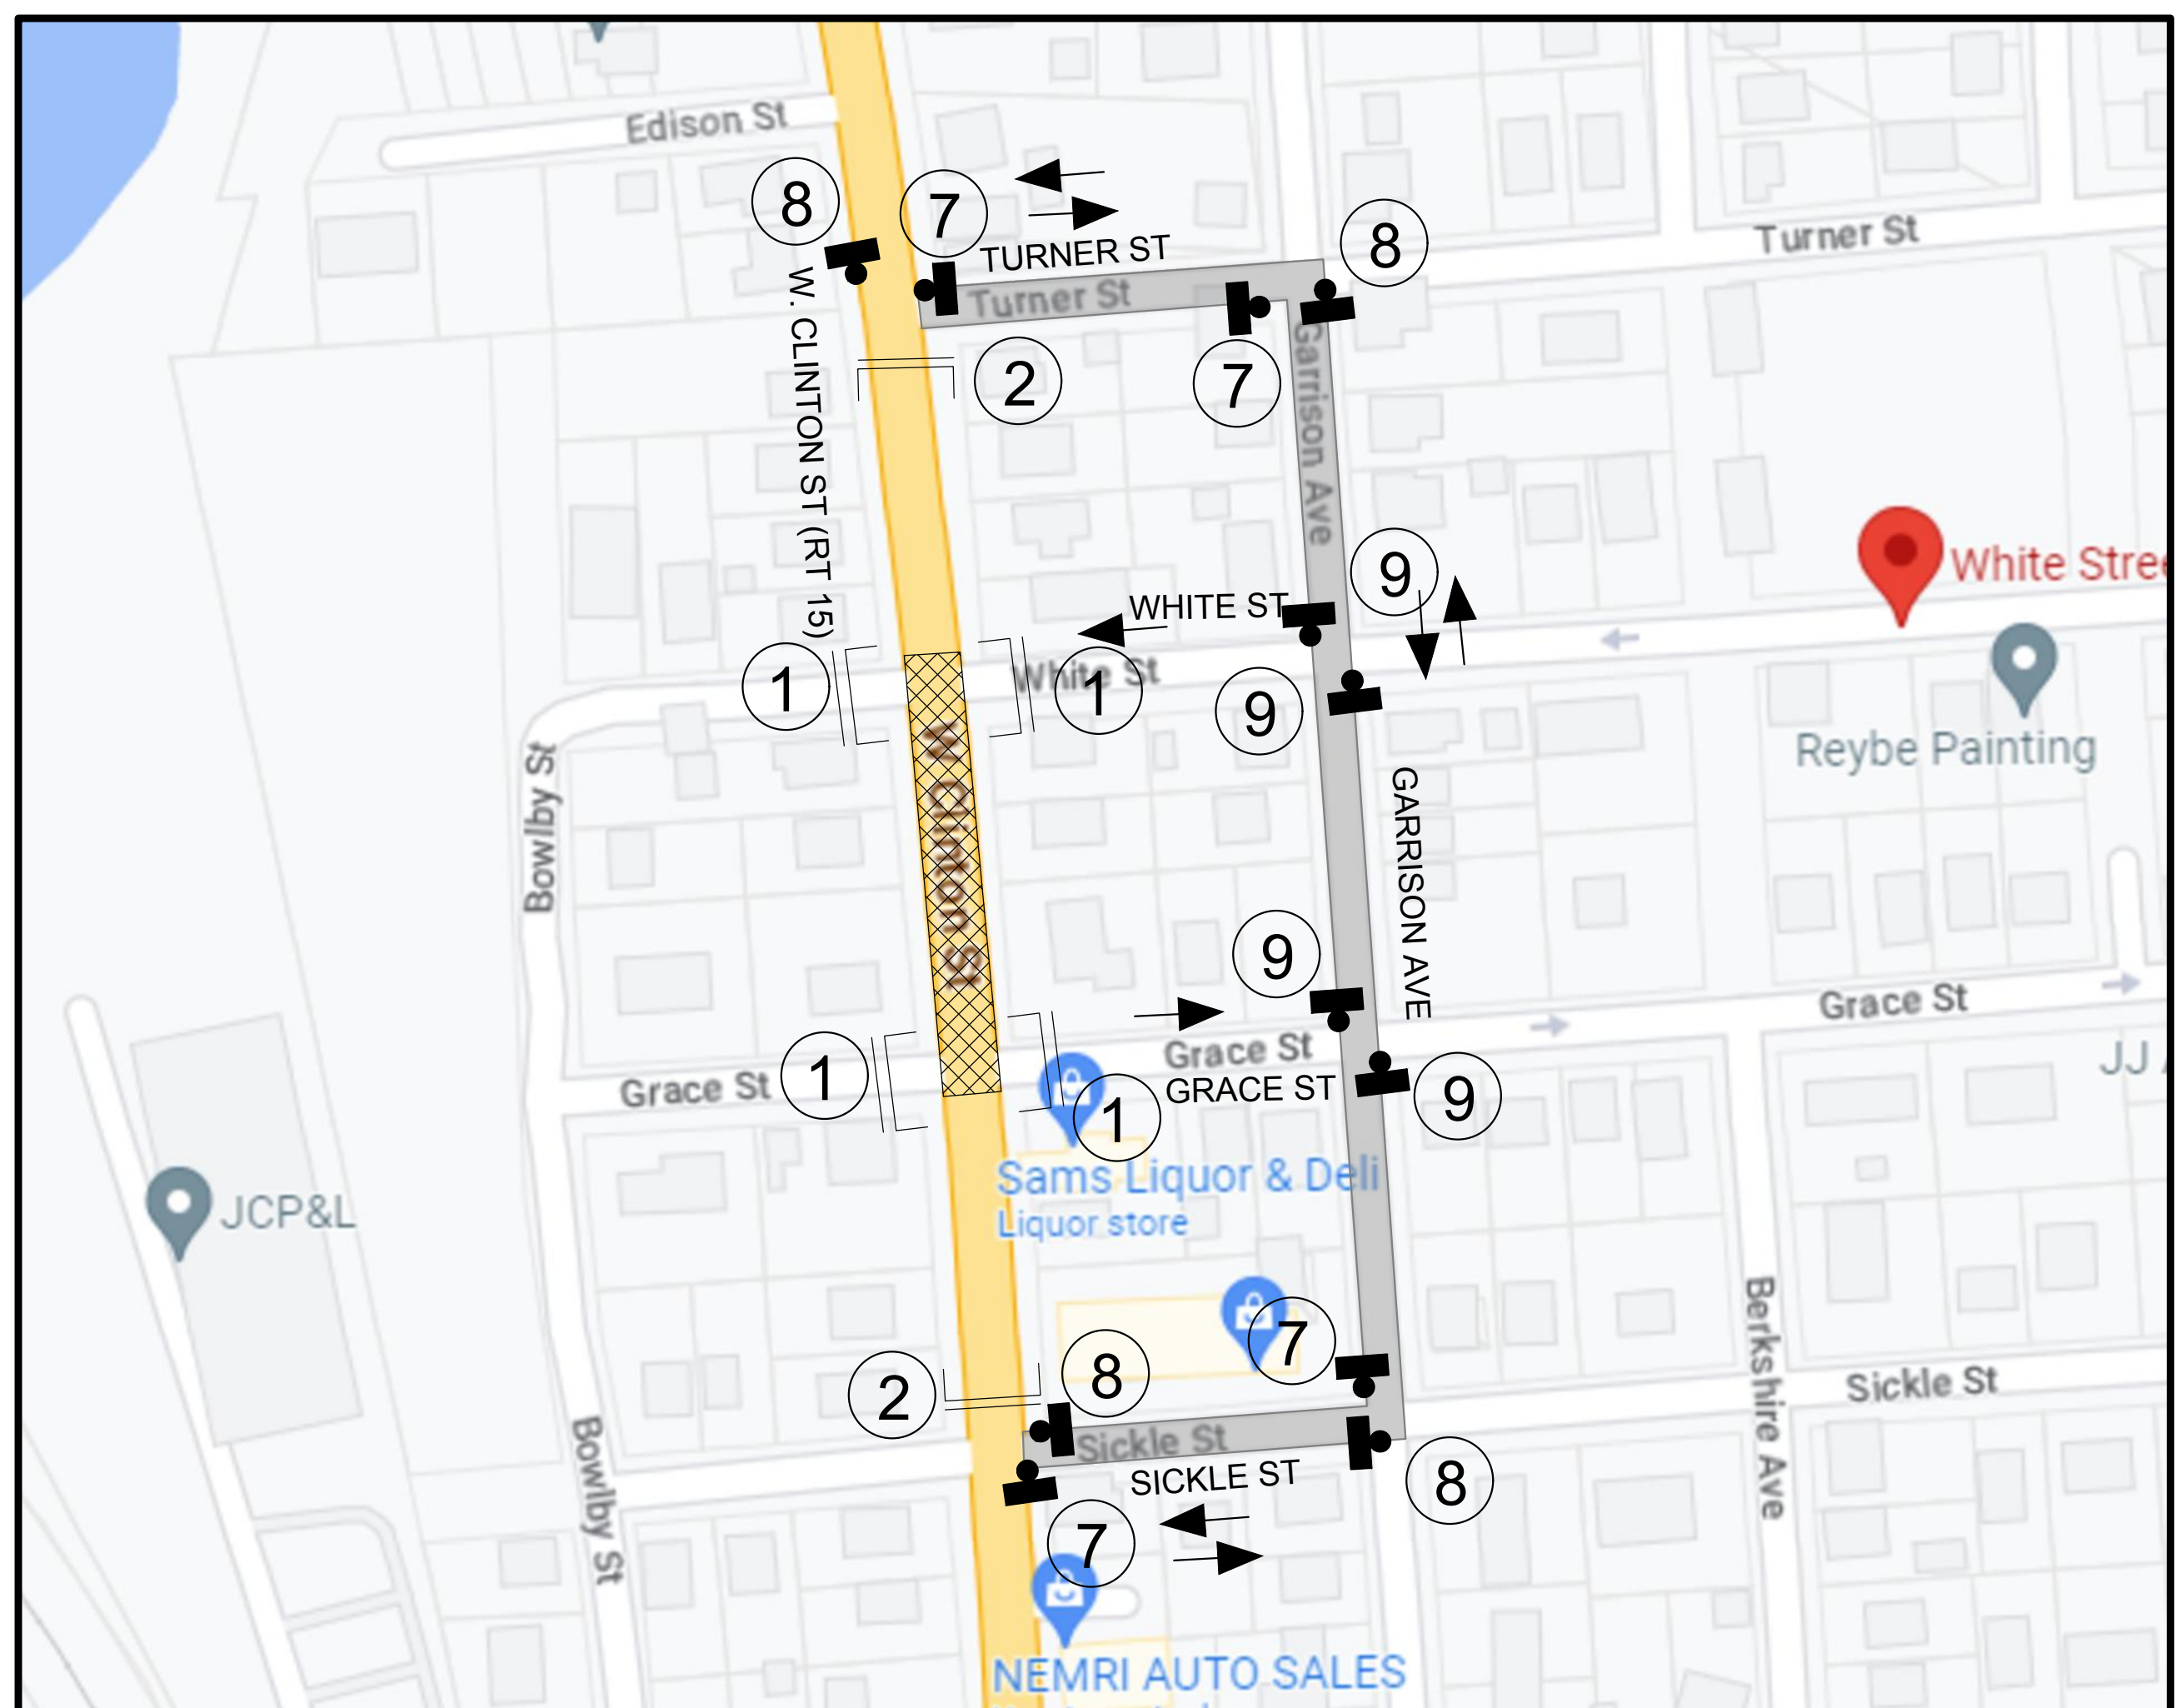

**WHITE STREET - GRACE STREET**  
SCALE: 1" = 100'

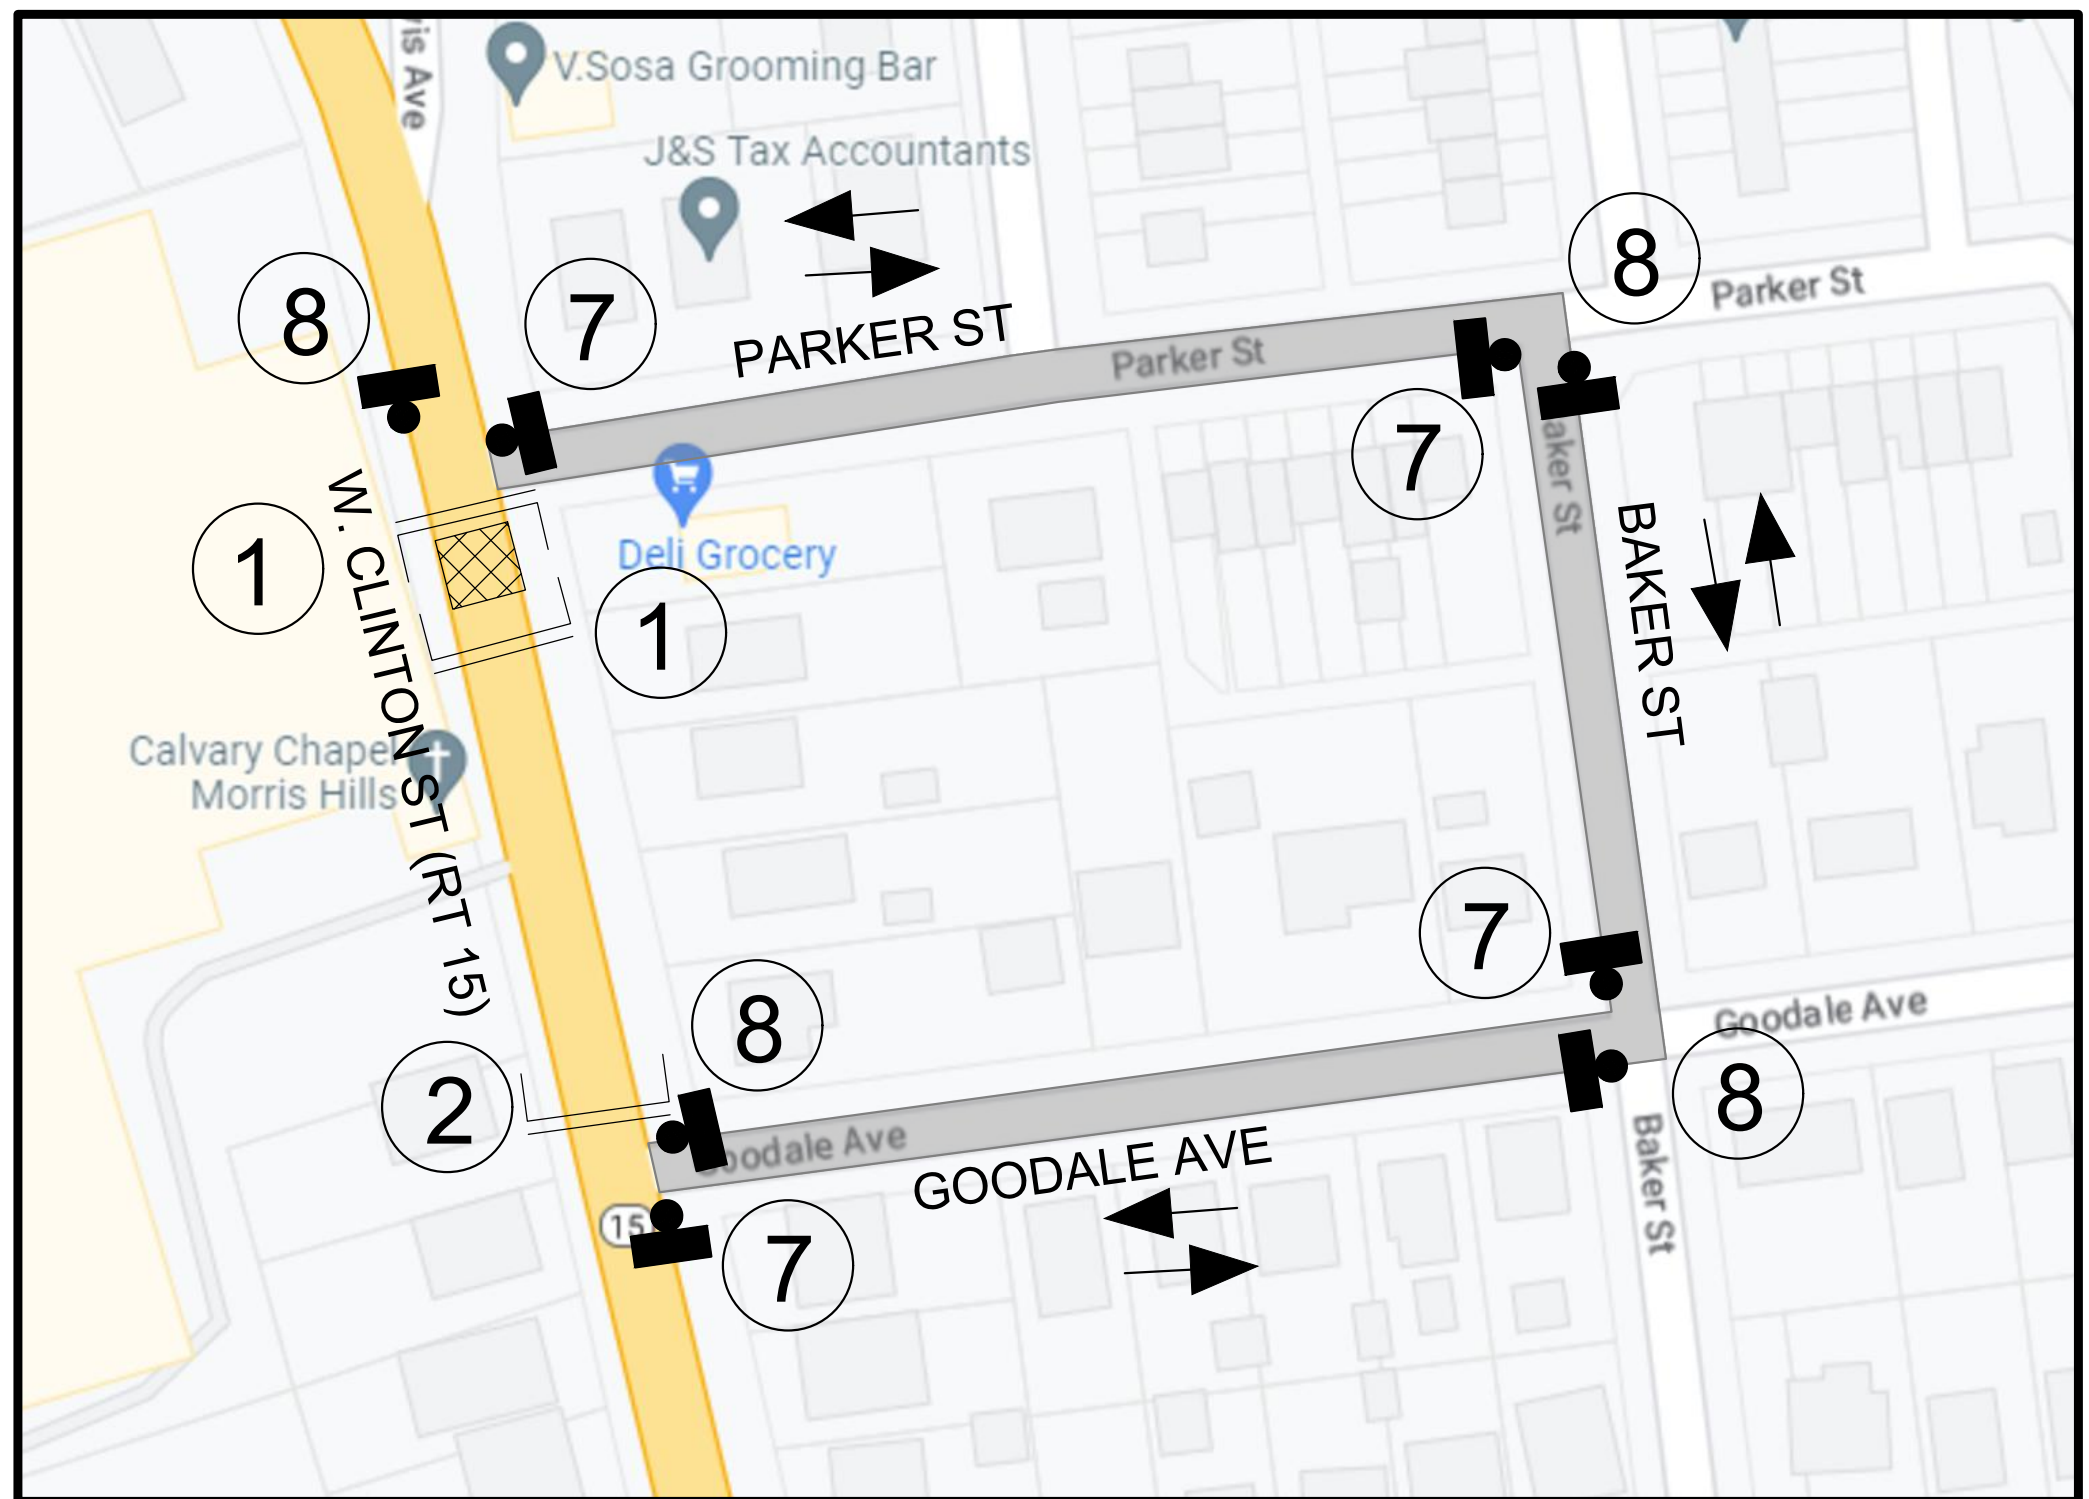


**PARKER STREET**  
SCALE: 1" = 100'

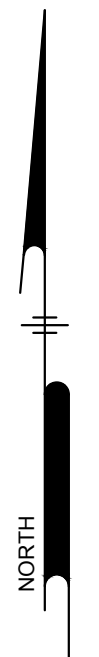


R11-2 'ROAD CLOSED'  
48" X 30"  
BLACK LETTERS ON WHITE BACKGROUND




R11-4 'ROAD CLOSED TO THRU TRAFFIC'  
60" X 30"  
BLACK LETTERS ON WHITE BACKGROUND

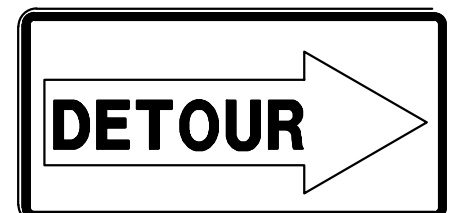

M4-10R 'DETOUR' INSIDE ARROW (RIGHT)  
48" X 18"  
BLACK LETTERS ON ORANGE BACKGROUND

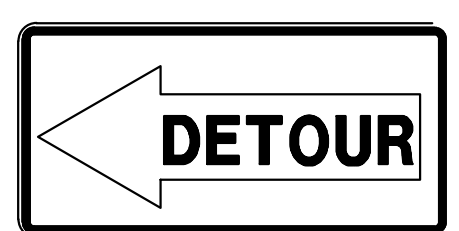

M4-10L 'DETOUR' INSIDE ARROW (LEFT)  
48" X 18"  
BLACK LETTERS ON ORANGE BACKGROUND

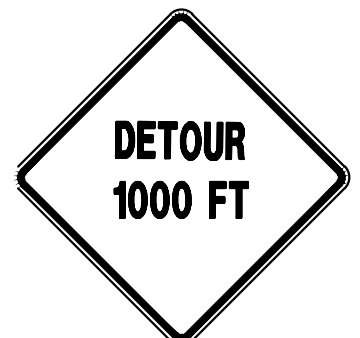

W20-2 'DETOUR 1000 FEET'  
48" X 48"  
BLACK LETTERS ON ORANGE BACKGROUND



M4-8A 'END DETOUR'  
24" X 18"  
BLACK LETTERS ON ORANGE BACKGROUND



W1-RMA 'RAISED MANHOLES AHEAD'  
30" X 30"  
BLACK LETTERS ON ORANGE BACKGROUND



IF AND WHERE DIRECTED BY ENGINEER  
W8-9A 'UNEVEN PAVEMENT'  
30" X 30"  
BLACK LETTERS ON ORANGE BACKGROUND



M4-9R 'DETOUR' WITH ARROW (RIGHT)  
30" X 24"  
BLACK LETTERS ON ORANGE BACKGROUND



M4-9L 'DETOUR' WITH ARROW (LEFT)  
30" X 24"  
BLACK LETTERS ON ORANGE BACKGROUND




M4-9S 'DETOUR' WITH ARROW (STRAIGHT)  
30" X 24"  
BLACK LETTERS ON ORANGE BACKGROUND



W20-1 'ROAD WORK AHEAD'  
48" X 48"  
BLACK LETTERS ON ORANGE BACKGROUND

NOTE:  
THE FOLLOWING SIGNS ARE TO BE USED  
DURING MILLING AND PAVING OPERATIONS  
AS DIRECTED BY THE TOWN.

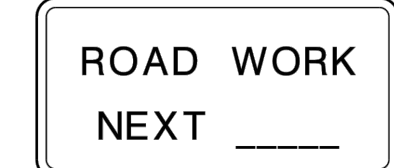

G20 - 1 'ROAD WORK NEXT'  
60" X 24"  
BLACK LETTERS ON ORANGE BACKGROUND











W20 - 1 'ROAD CLOSED'  
48" X 48"  
BLACK LETTERS ON ORANGE BACKGROUND



IF AND WHERE DIRECTED BY ENGINEER  
W8-14A 'GROOVED PAVEMENT'  
30" X 30"  
BLACK LETTERS ON ORANGE BACKGROUND

**LEGEND**

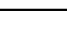-  BREAKAWAY BARRICADE
-  BREAKAWAY BARRICADE WITH SIGN
-  WORK AREA
-  DETOUR ROUTE
-  TEMPORARY FLOW OF TRAFFIC/DIRECTION OF DETOUR
-  CONSTRUCTION SIGN
-  SIGN DESIGNATION



**PENNONI ASSOCIATES INC.**  
24 Commerce Street, Suite 300  
Newark, NJ 07102  
T 973.265.9775 F 973.265.9774  
NJ COA NO. G428033300

ALL DIMENSIONS MUST BE VERIFIED BY CONTRACTOR AND OWNER MUST BE NOTIFIED OF ANY DISCREPANCIES BEFORE PROCEEDING WITH WORK  
NJ CERTIFICATE OF AUTHORIZATION NO. 24GAG28033300

**STEPHEN C. HOYT, PE**  
PROFESSIONAL ENGINEER  
NEW JERSEY LICENSE NO. 24GE054015

DATE: 05-09-23

**2021 WATER SYSTEM IMPROVEMENTS**  
WHITE STREET/BOWLIBY STREET  
DOVER, NEW JERSEY

**TRAFFIC CONTROL PLAN**  
TOWN OF DOVER WATER COMMISSION  
37 N. SUSSEX STREET  
DOVER, NEW JERSEY 07801

NO.	DATE	REVISIONS	BY	MB
1	2023-05-09	REVISED PER NDOT COMMENTS		

ALL DOCUMENTS PREPARED BY PENNONI ASSOCIATES ARE INSTRUMENTS OF SERVICE IN RESPECT OF THE PROJECT. THEY ARE NOT INTENDED OR REPRESENTED TO BE SUITABLE FOR REUSE BY OWNER OR OTHERS ON THE EXTENSIONS OF THE PROJECT OR ON ANY OTHER PROJECT. ANY REUSE WITHOUT WRITTEN VERIFICATION OR ADAPTATION BY PENNONI ASSOCIATES FOR THE SPECIFIC PURPOSE INTENDED WILL BE AT OWNERS SOLE RISK AND WITHOUT LIABILITY OR LEGAL EXPOSURE TO PENNONI ASSOCIATES, AND OWNER SHALL INDEMNIFY AND HOLD HARMLESS PENNONI ASSOCIATES FROM ALL CLAIMS, DAMAGES, LOSSES AND EXPENSES ARISING OUT OF OR RESULTING THEREFROM.

PROJECT: **TODOV21004**

DATE: 2022-09-08

DRAWING SCALE: 1"=100'

DRAWN BY: MB

APPROVED BY: SH

