



24 Commerce Street  
Suite 300  
Newark, NJ 07102  
T: 973-265-9775  
F: 973-265-9774

[www.pennoni.com](http://www.pennoni.com)

## **CONSTRUCTION NOTICE**

To: Residents and Property Owners of Bowlby Street, Grace Street, Sickle Street, and Leonard Street

From: Pennoni Associates, Inc  
Stephen Hoyt, P.E.

Date: June 22, 2023

Re: Dover – Small Cities Road  
Town of Dover, Morris County, New Jersey 07801

---

Dear Resident:


The Town of Dover Engineering Department has contracted Crossroads Paving to perform roadway and drainage improvements on Bowlby Street, Grace Street, Sickle Street, and Leonard Street. The project will consist of milling and paving, installation of granite curbs, and concrete sidewalks, as well as installing additional drainage pipes and inlets along Bowlby Street.

The purpose of this correspondence is to advise you that construction will be commencing on or about July 17, 2023 and be completed by September 30, 2023. Construction will be taking place Monday through Friday from 7:30AM to 4:30PM.

A detour route will be in effect during construction activities for thru traffic. Resident located within the work zone shall be provided with driveway access accommodation by the Contractor throughout the duration of construction activities however, these accommodations may be limited throughout the Contractor's work-day hours. During construction there may be period of time where slight delays are experienced. On-street parking may be restricted at certain times and will be posted at least 24 hours in advance. As with all construction projects, we urge residents to proceed with caution in areas of construction and to follow all directions of the traffic control directors. The Town and its contractor will make every effort to keep these interruptions to a minimum and complete this project as quickly as possible.

The Town has hired Pennoni to design and manage this project. If you should have any questions, please call Stephen Hoyt (Project Manager, Pennoni) at (973) 265-9740, or Bill Isselin (Engineering Department, Dover) at (973) 366-2200, ext. 2152.

Thank you for your anticipated cooperation and patience.

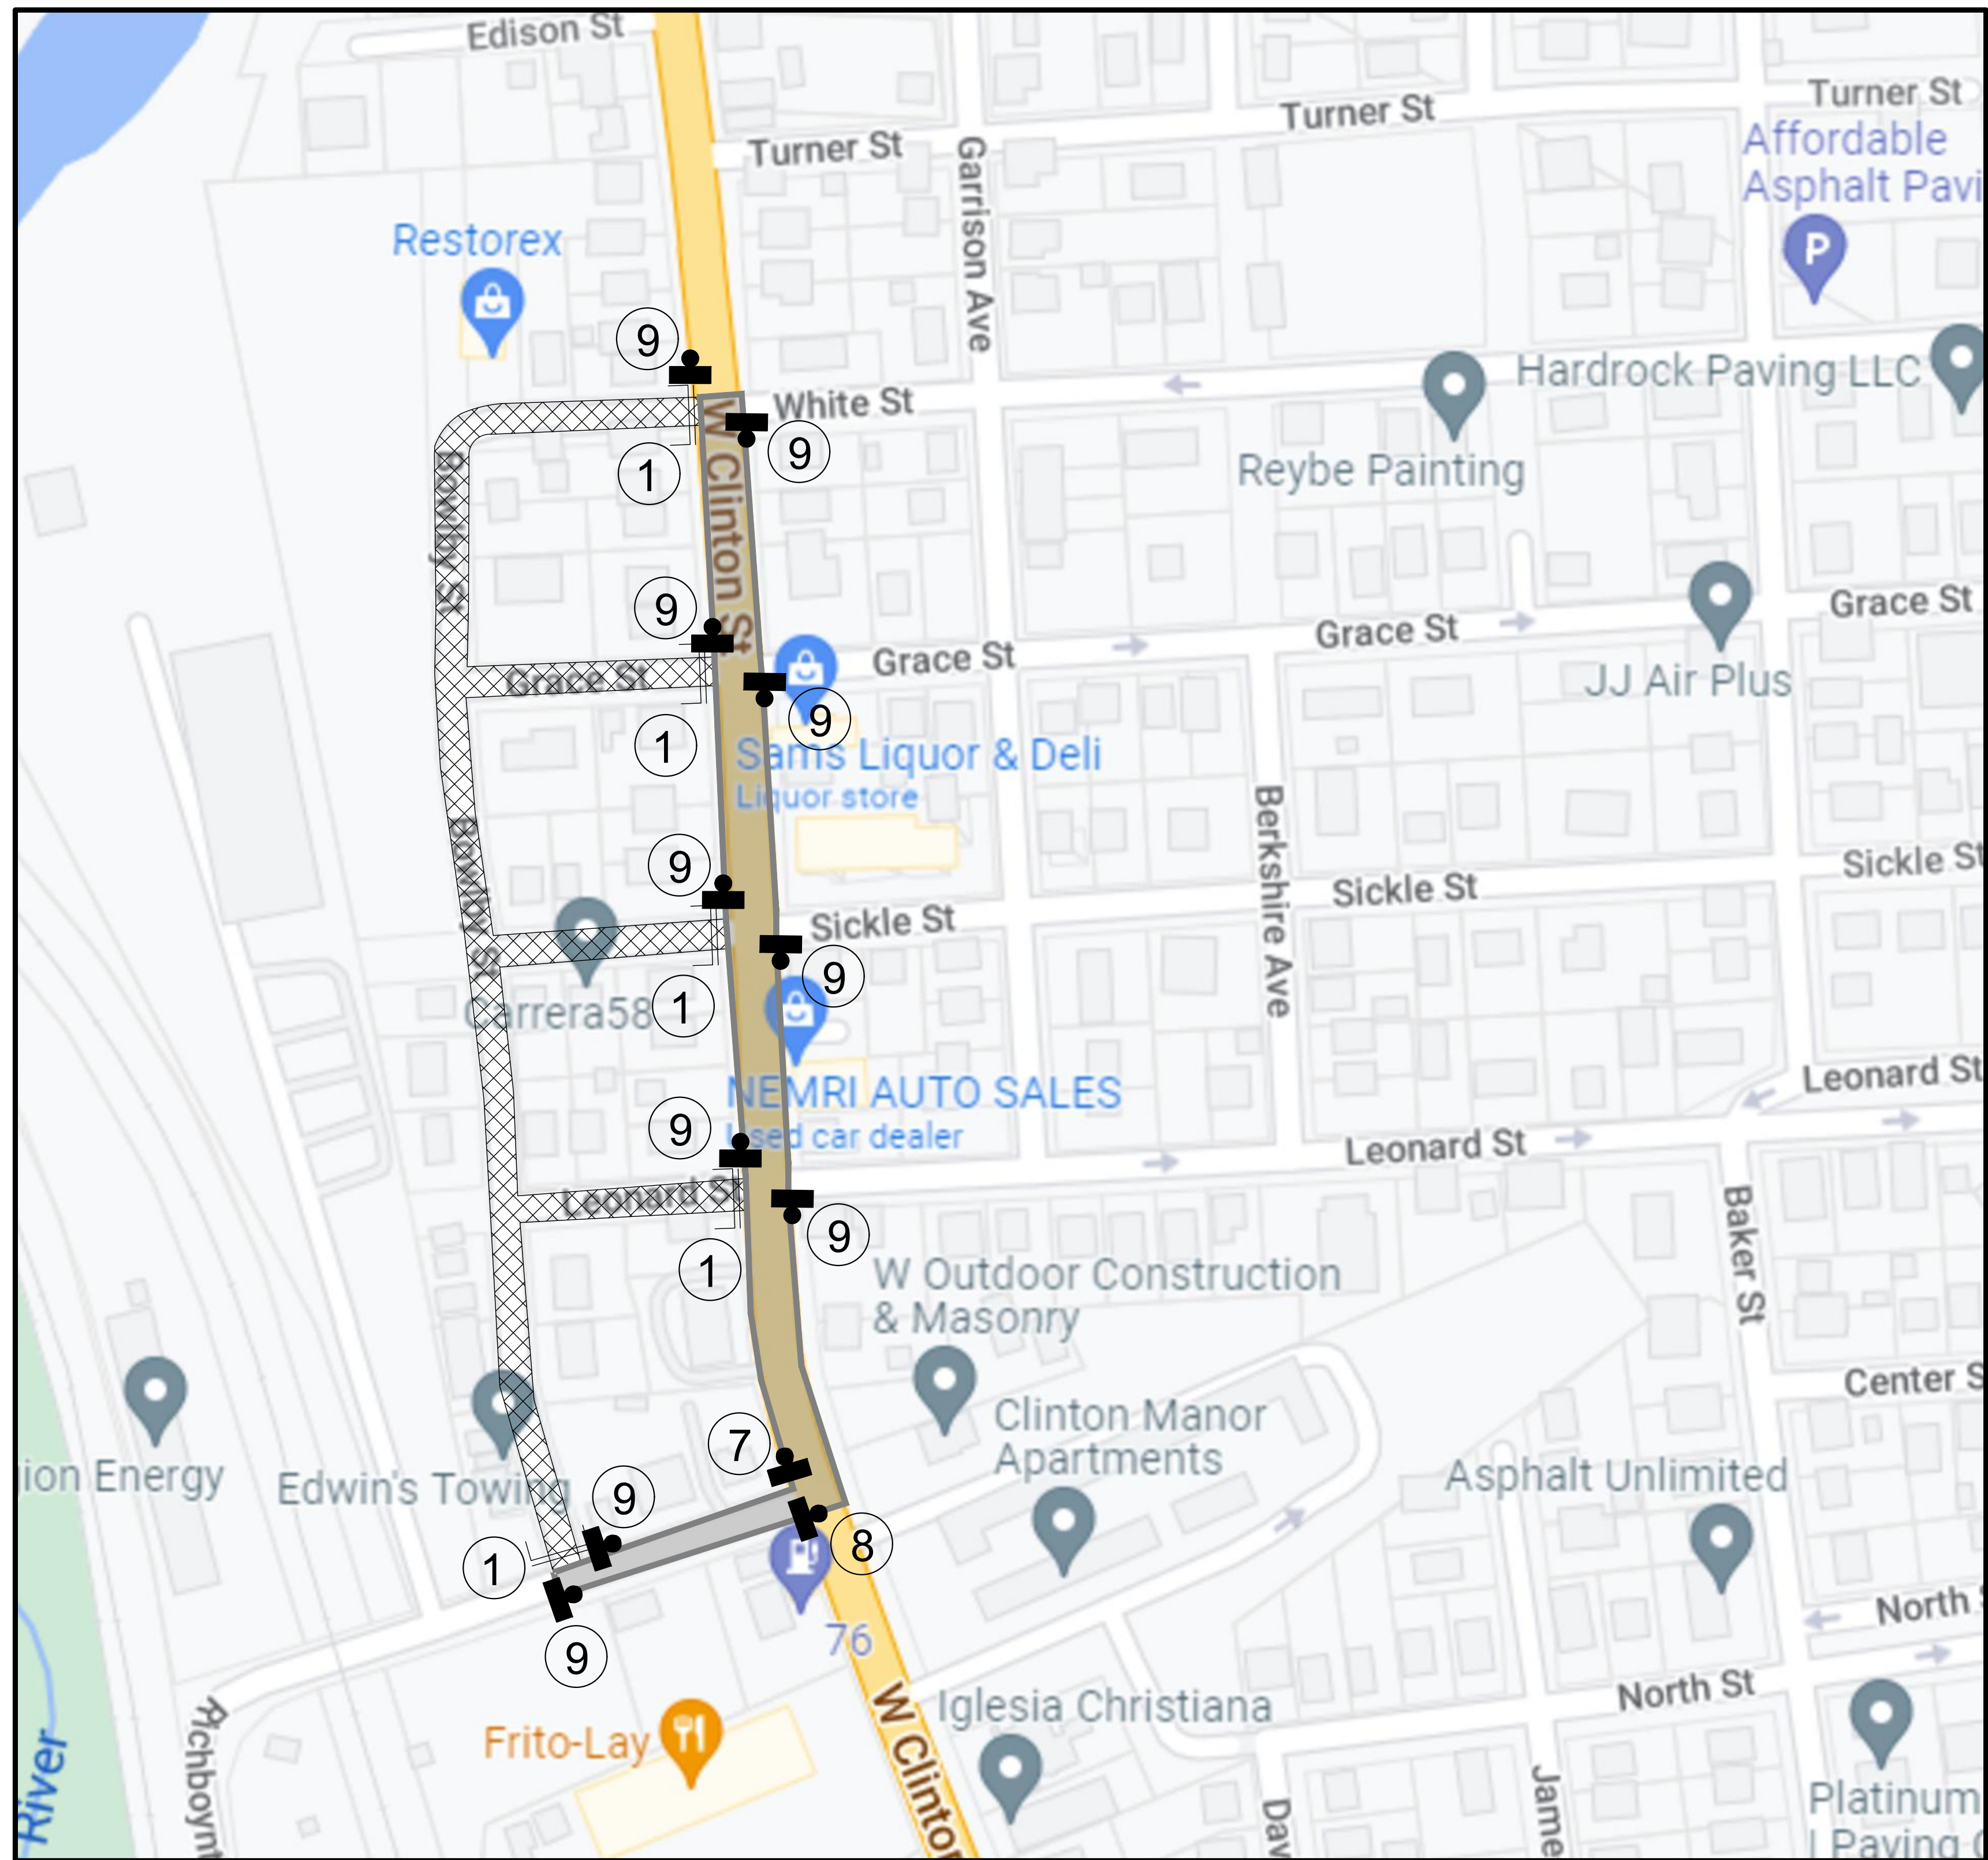

1 SMALL CITIES ROAD

SCALE: 1"=100'




R11-2 'ROAD CLOSED'  
48" X 30"  
BLACK LETTERS ON WHITE BACKGROUND




R11-4 'ROAD CLOSED TO THRU TRAFFIC'  
60" X 30"  
BLACK LETTERS ON WHITE BACKGROUND



M4-10R 'DETOUR' INSIDE ARROW (RIGHT)  
48" X 18"  
BLACK LETTERS ON ORANGE BACKGROUND

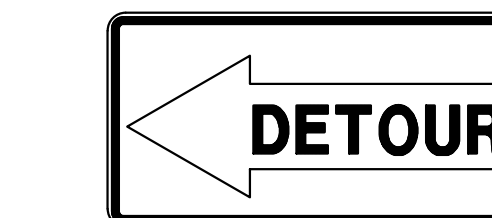

M4-10L 'DETOUR' INSIDE ARROW (LEFT)  
48" X 18"  
BLACK LETTERS ON ORANGE BACKGROUND

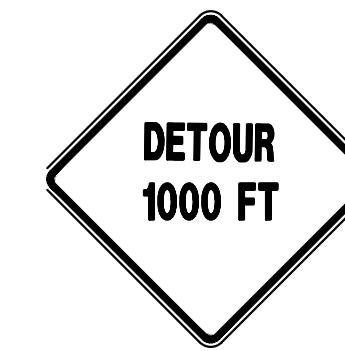

W20-2 'DETOUR 1000 FEET'  
48" X 48"  
BLACK LETTERS ON ORANGE BACKGROUND



M4-8A 'END DETOUR'  
24" X 18"  
BLACK LETTERS ON ORANGE BACKGROUND



W1-RMA 'RAISED MANHOLES AHEAD'  
30" X 30"  
BLACK LETTERS ON ORANGE BACKGROUND



IF AND WHERE DIRECTED BY ENGINEER  
W8-9A 'UNEVEN PAVEMENT'  
30" X 30"  
BLACK LETTERS ON ORANGE BACKGROUND



M4-9R 'DETOUR' WITH ARROW (RIGHT)  
30" X 24"  
BLACK LETTERS ON ORANGE BACKGROUND



M4-9L 'DETOUR' WITH ARROW (LEFT)  
30" X 24"  
BLACK LETTERS ON ORANGE BACKGROUND



M4-9S 'DETOUR' WITH ARROW (STRAIGHT)  
30" X 24"  
BLACK LETTERS ON ORANGE BACKGROUND



W20-1 'ROAD WORK AHEAD'  
48" X 48"  
BLACK LETTERS ON ORANGE BACKGROUND



G20-1 'ROAD WORK NEXT'  
60" X 24"  
BLACK LETTERS ON ORANGE BACKGROUND




W20-1 'ROAD CLOSED'  
48" X 48"  
BLACK LETTERS ON ORANGE BACKGROUND



IF AND WHERE DIRECTED BY ENGINEER  
W8-14A 'GROOVED PAVEMENT'  
30" X 30"  
BLACK LETTERS ON ORANGE BACKGROUND

LEGEND

- BREAKAWAY BARRICADE
- BREAKAWAY BARRICADE WITH SIGN
- WORK AREA
- DETOUR ROUTE
- TEMPORARY FLOW OF TRAFFIC/DIRECTION OF DETOUR
- CONSTRUCTION SIGN
- SIGN DESIGNATION

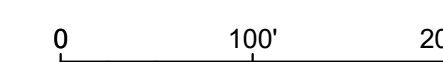

**Pennoni**  
PENNONI ASSOCIATES INC.  
24 Commerce Street, Suite 300  
Newark, NJ 07102  
T 973.265.9775 F 973.265.9774  
NJ COA. NO. GA28033300

ALL DIMENSIONS MUST BE VERIFIED BY CONTRACTOR AND OWNER MUST BE NOTIFIED OF ANY DISCREPANCIES BEFORE PROCEEDING WITH WORK  
NJ CERTIFICATE OF AUTHORIZATION NO. 24GA28033300  
**STEPHEN C. HOYT, PE**  
NEW JERSEY LICENSE NO. 24GE054015  
PROFESSIONAL ENGINEER  
DATE: 11-17-22

DOVER - SMALL CITIES ROAD  
BOWLBY STREET, GRACE STREET, SICKLE STREET, WHITE STREET, & LEONARD STREET  
DOVER, NEW JERSEY 07801  
MAINTENANCE AND PROTECTION  
OF TRAFFIC PLAN  
TOWN OF DOVER  
37 N. SUSSEX STREET  
DOVER, NEW JERSEY 07801

NO.	DATE	REVISIONS	BY

ALL DOCUMENTS PREPARED BY PENNONI ASSOCIATES ARE INSTRUMENTS OF SERVICE IN RESPECT OF THE PROJECT. THEY ARE NOT INTENDED OR REPRESENTED TO BE SUITABLE FOR REUSE BY OWNER OR OTHERS ON THE EXTENSIONS OF THE PROJECT OR ON ANY OTHER PROJECT. ANY REUSE WITHOUT WRITTEN VERIFICATION OR ADAPTATION BY PENNONI ASSOCIATES FOR THE SPECIFIC PURPOSE INTENDED WILL BE AT OWNERS SOLE RISK AND WITHOUT LIABILITY OR LEGAL EXPOSURE TO PENNONI ASSOCIATES. PENNONI ASSOCIATES SHALL INDEMNIFY AND HOLD HARMLESS PENNONI ASSOCIATES FROM ALL CLAIMS, DAMAGES, LOSSES AND EXPENSES ARISING OUT OF OR RESULTING THEREFROM.

PROJECT: **TODOV21113**  
DATE: 2022-11-15  
DRAWING SCALE: 1"=100'  
DRAWN BY: MB  
APPROVED BY: SH  
**CS2701**  
SHEET 6 OF 9

PROJECT STATUS: PLOTTED: 11/20/22 4:59 PM BY: Name: Stephen C. Hoyt, PE, P.E. PROJECT: Small Cities Road/CS2701 SHEET: CS2701