


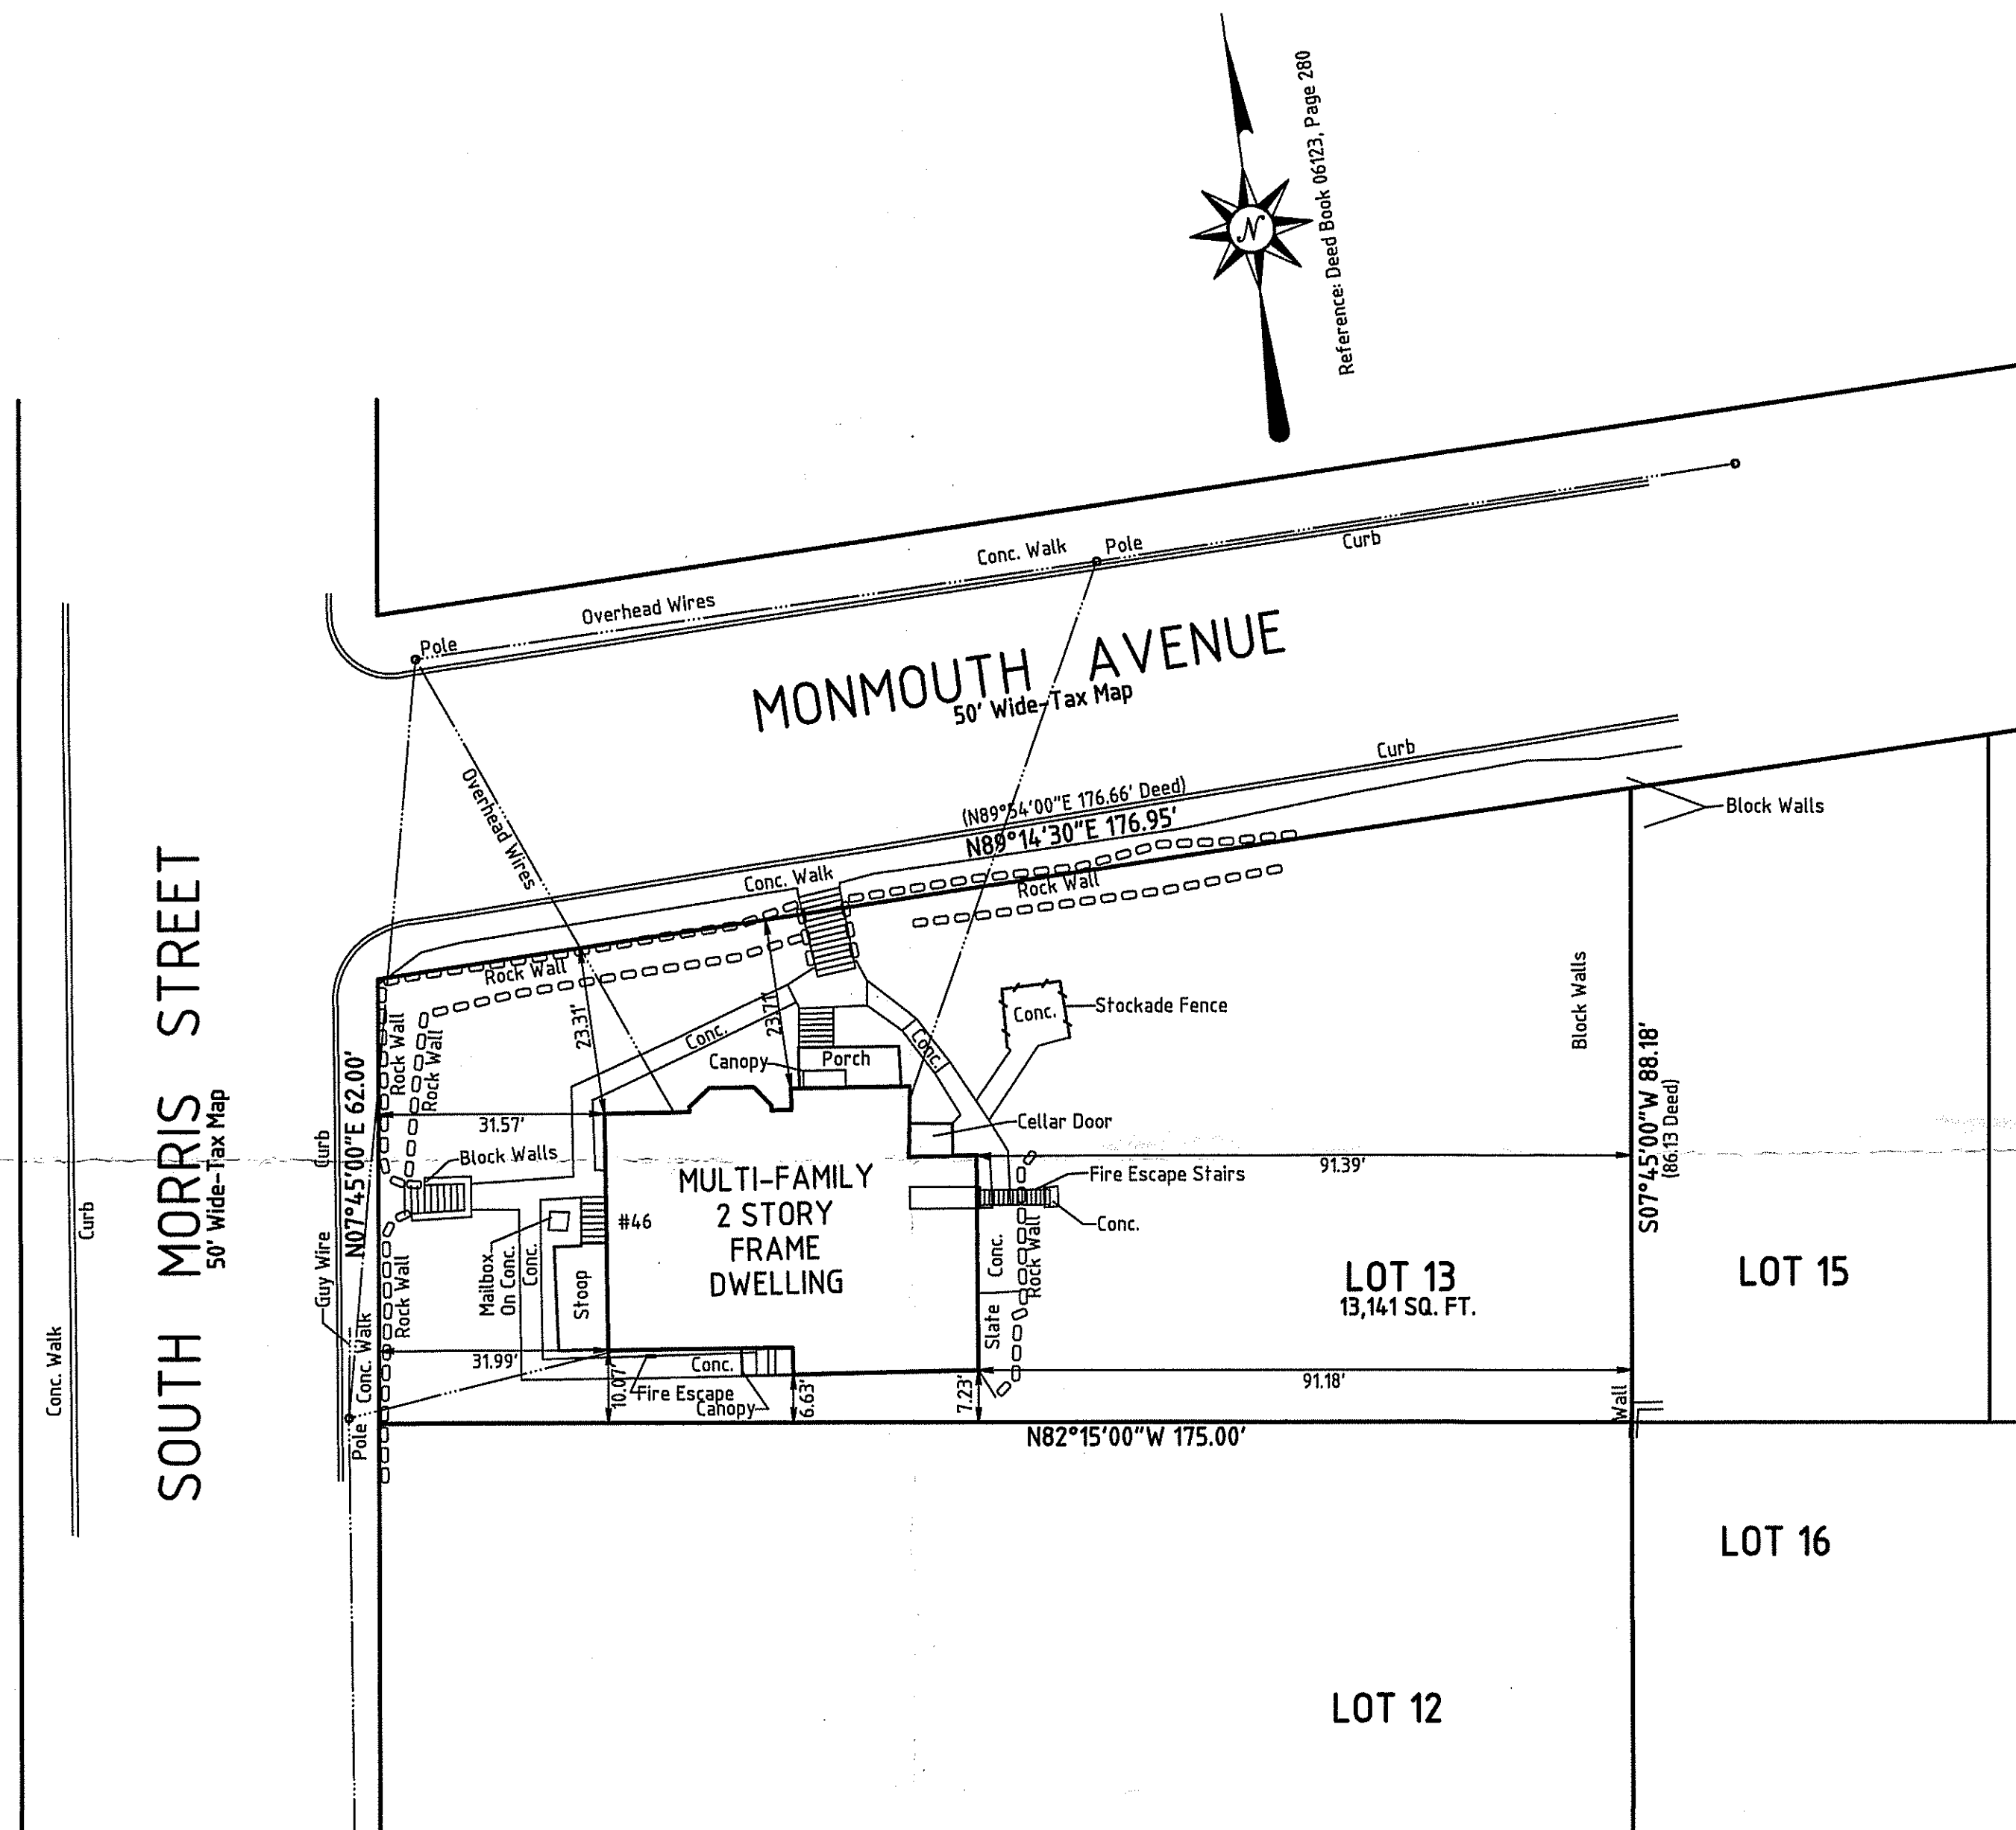

CERTIFIED TO:
PRR REALTY LLC

THIS CERTIFICATION IS MADE ONLY TO NAMED PARTIES FOR PURCHASE AND/OR MORTGAGE OF HEREIN DELINEATED PROPERTY BY NAMED PURCHASER. NO RESPONSIBILITY OR LIABILITY IS ASSUMED BY SURVEYOR FOR USE OF SURVEY FOR ANY OTHER PURPOSE INCLUDING, BUT NOT LIMITED TO, USE OF SURVEY FOR SURVEY AFFIDAVIT, RESALE OF PROPERTY, OR TO ANY OTHER PERSON NOT IN THE CERTIFICATION, EITHER DIRECTLY OR INDIRECTLY. THIS SURVEY IS SUBJECT TO ALL EASEMENTS AND RESTRICTIONS OF RECORD. THIS SURVEY IS SUBJECT TO ALL ITEMS THAT MAY BE DISCLOSED BY A CURRENT ACCURATE TITLE SEARCH. A WRITTEN WAIVER AND DIRECTION NOT TO SET CORNER MARKERS HAS BEEN OBTAINED FROM THE ULTIMATE USER PURSUANT TO P.L.2003, c.14 (N.J.S.A. 45: 8-36.3) AND N.J.A.C. 13: 40-5.1 (d) .

DESCRIPTION OF REVISION		DATE	DRN. BY
SURVEY TOWN OF DOVER MORRIS COUNTY, NEW JERSEY TAX MAP SHEET 18, BLOCK 1804, LOT 13			
<i>Steven I. Smith</i> NORMAN A. SMITH Professional Engineer & Land Surveyor No. 10077, Professional Planner No. 129 STEVEN I. SMITH Professional Land Surveyor No. 29357, Professional Planner No. 3201 JOHN E. GRIBBIN Professional Engineer No. 24292 JAMAN ENGINEERING ASSOCIATES ENGINEERS, SURVEYORS & PLANNERS 320 ROUTE 10 WEST, RANDOLPH, NEW JERSEY 07869 (973) 366-6277			
DRN. BY S.I.S.	DATE MAY 15, 2021	SCALE 1" = 20'	JOB NO. J21-11